

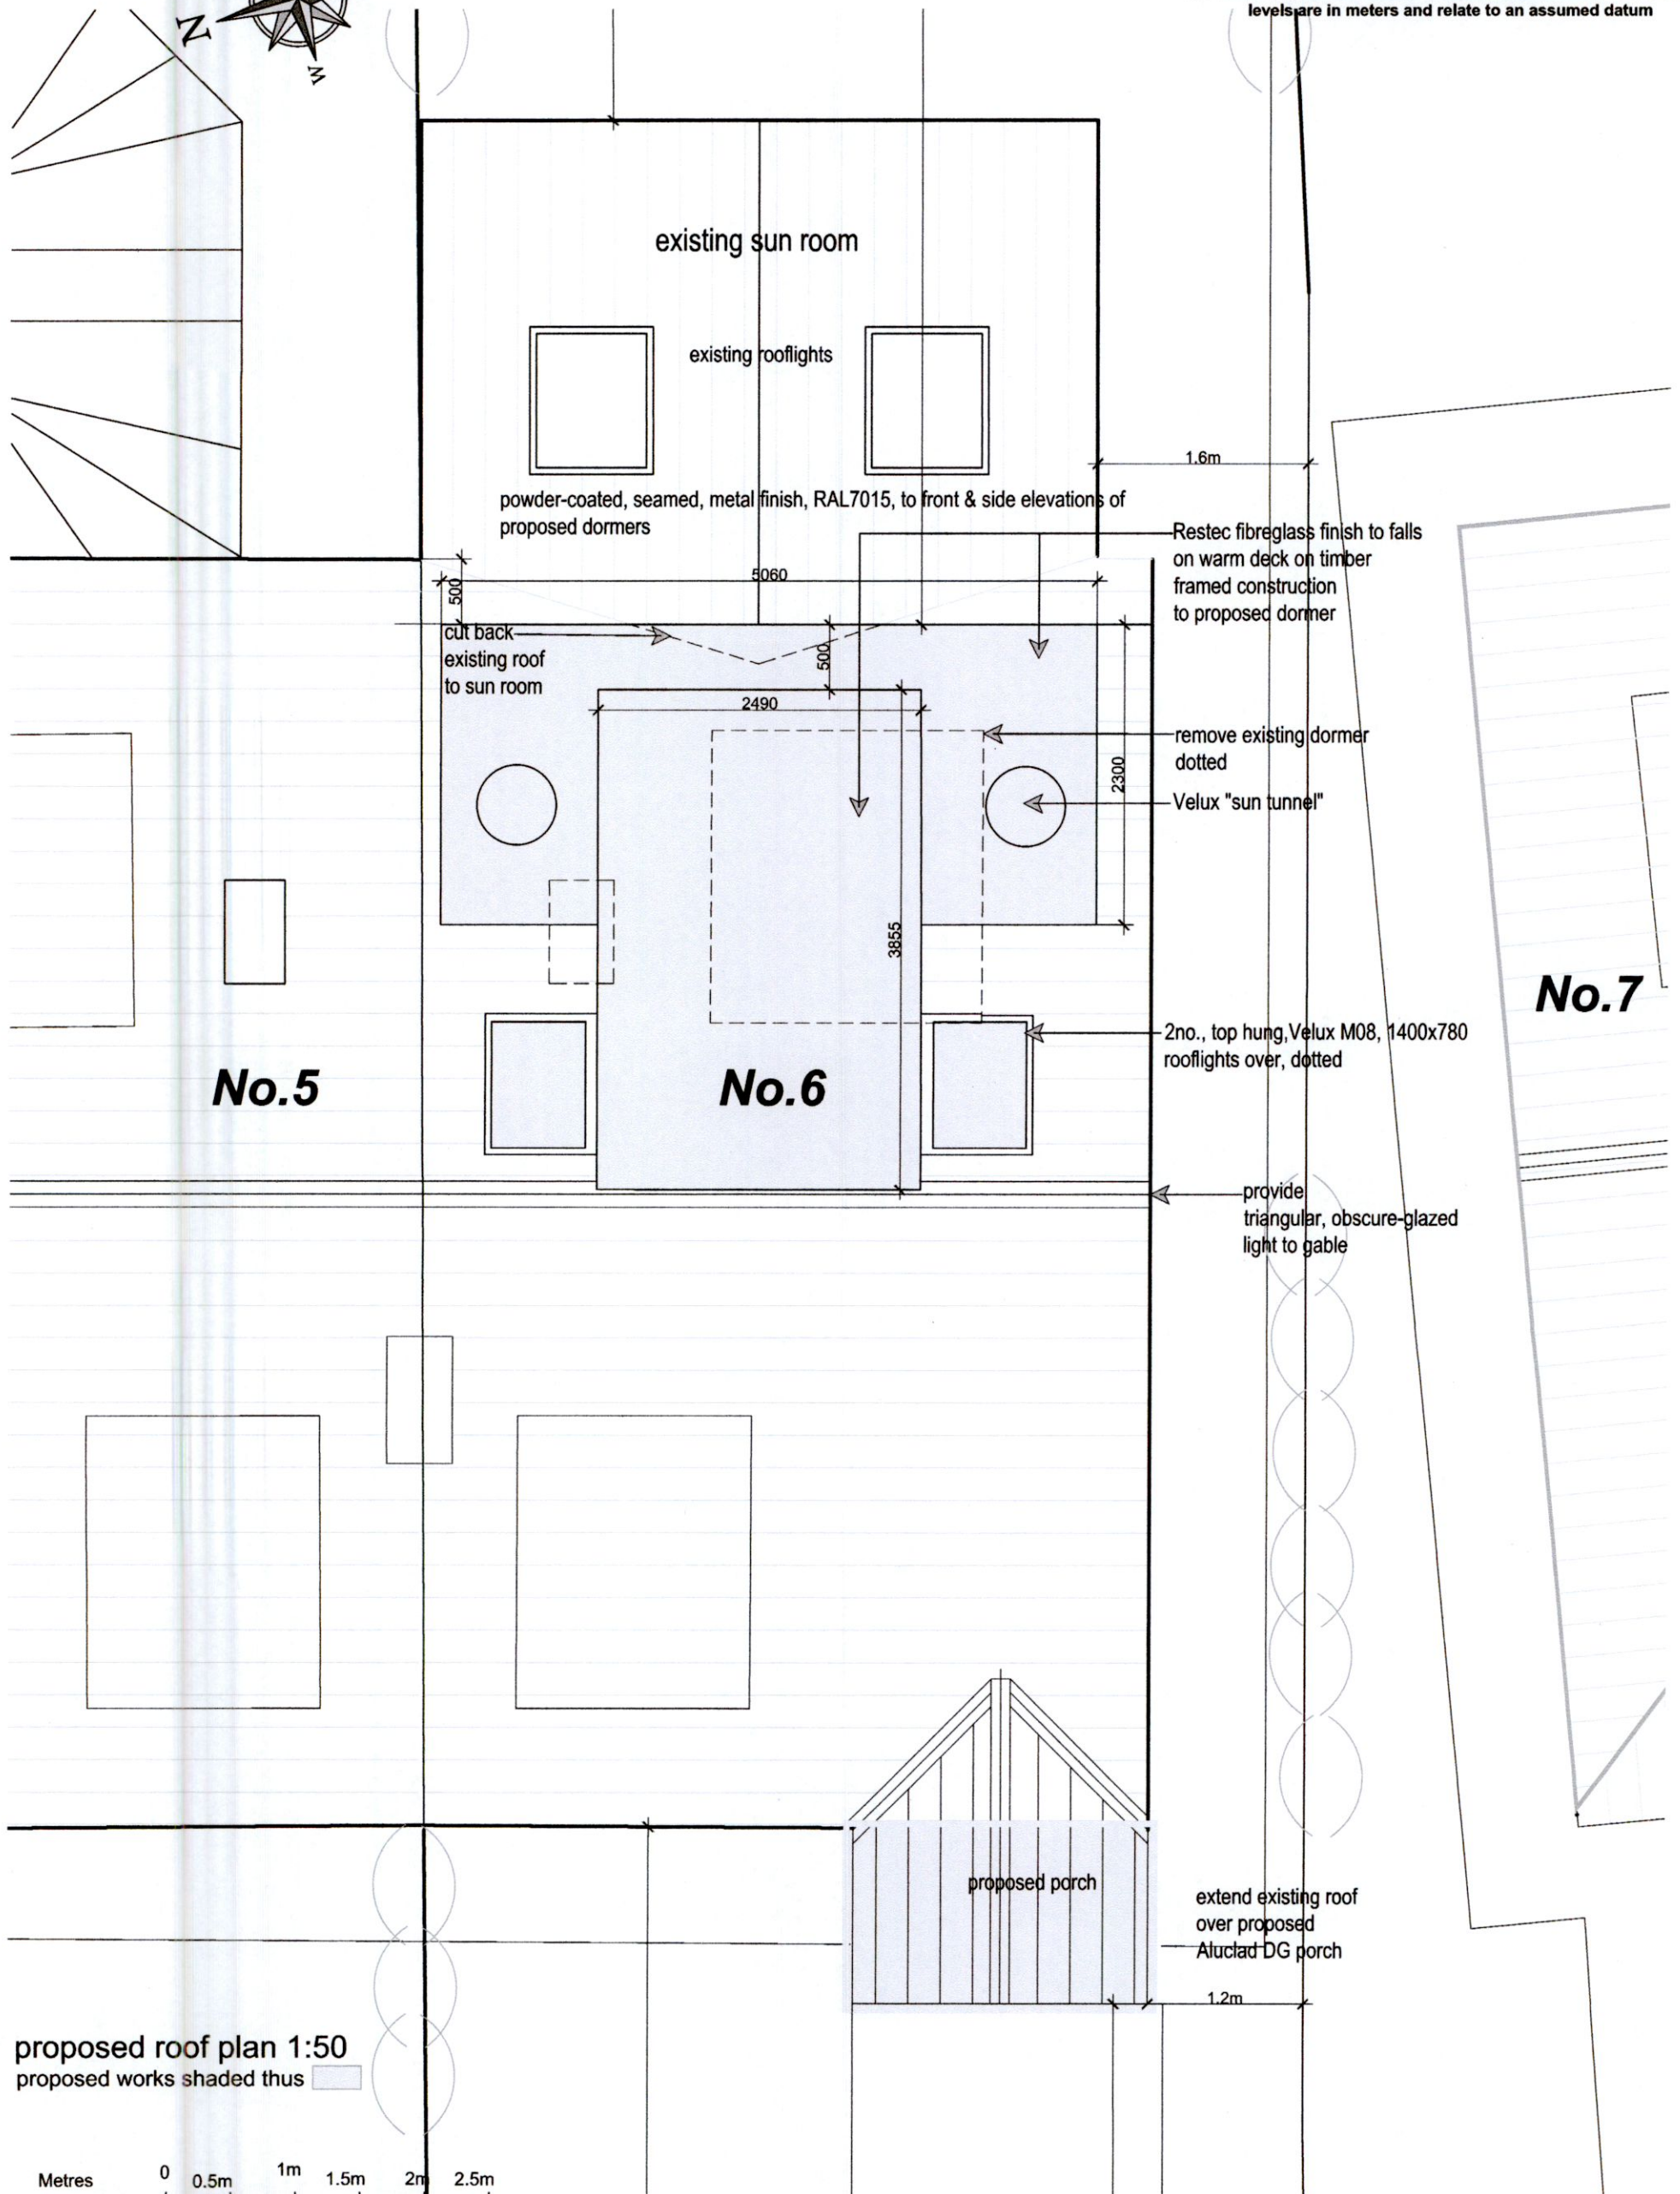


**planning\***  
further information

levels are in meters and relate to an assumed datum

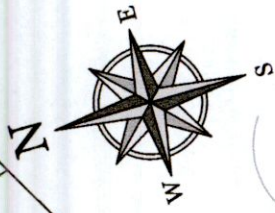

proposed roof plan 1:50  
proposed works shaded thus

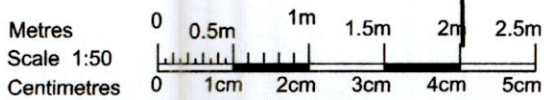

**ROGERS - BRASSIL**  
- Design - Project Management - Planning -  
- Certification - Legal - Energy -  
LEINSTER OFFICE  
72 Albert Road Lower, Sandycove, Co.Dublin  
MUNSTER OFFICE  
Bar Na Gaoithe, Rockmount, Miltown Malbay, Co.Clare  
Tel / Fax : 01 2303 488 Mob : 087 2385 436

Project Name and Address  
**6 Templeroan Lodge**

Client  
**Ray & Lorna Malone**

Project <b>Proposed Extension, Refurbishment &amp; Modification</b>	Title proposed roof plan
Date <b>04.07.2022</b>	Sheet <b>6TL-P15*-FI</b>
Scale <b>1:50 @A3</b>	© This drawing is copyright