


A3

GREENOUGE BUSINESS PARK

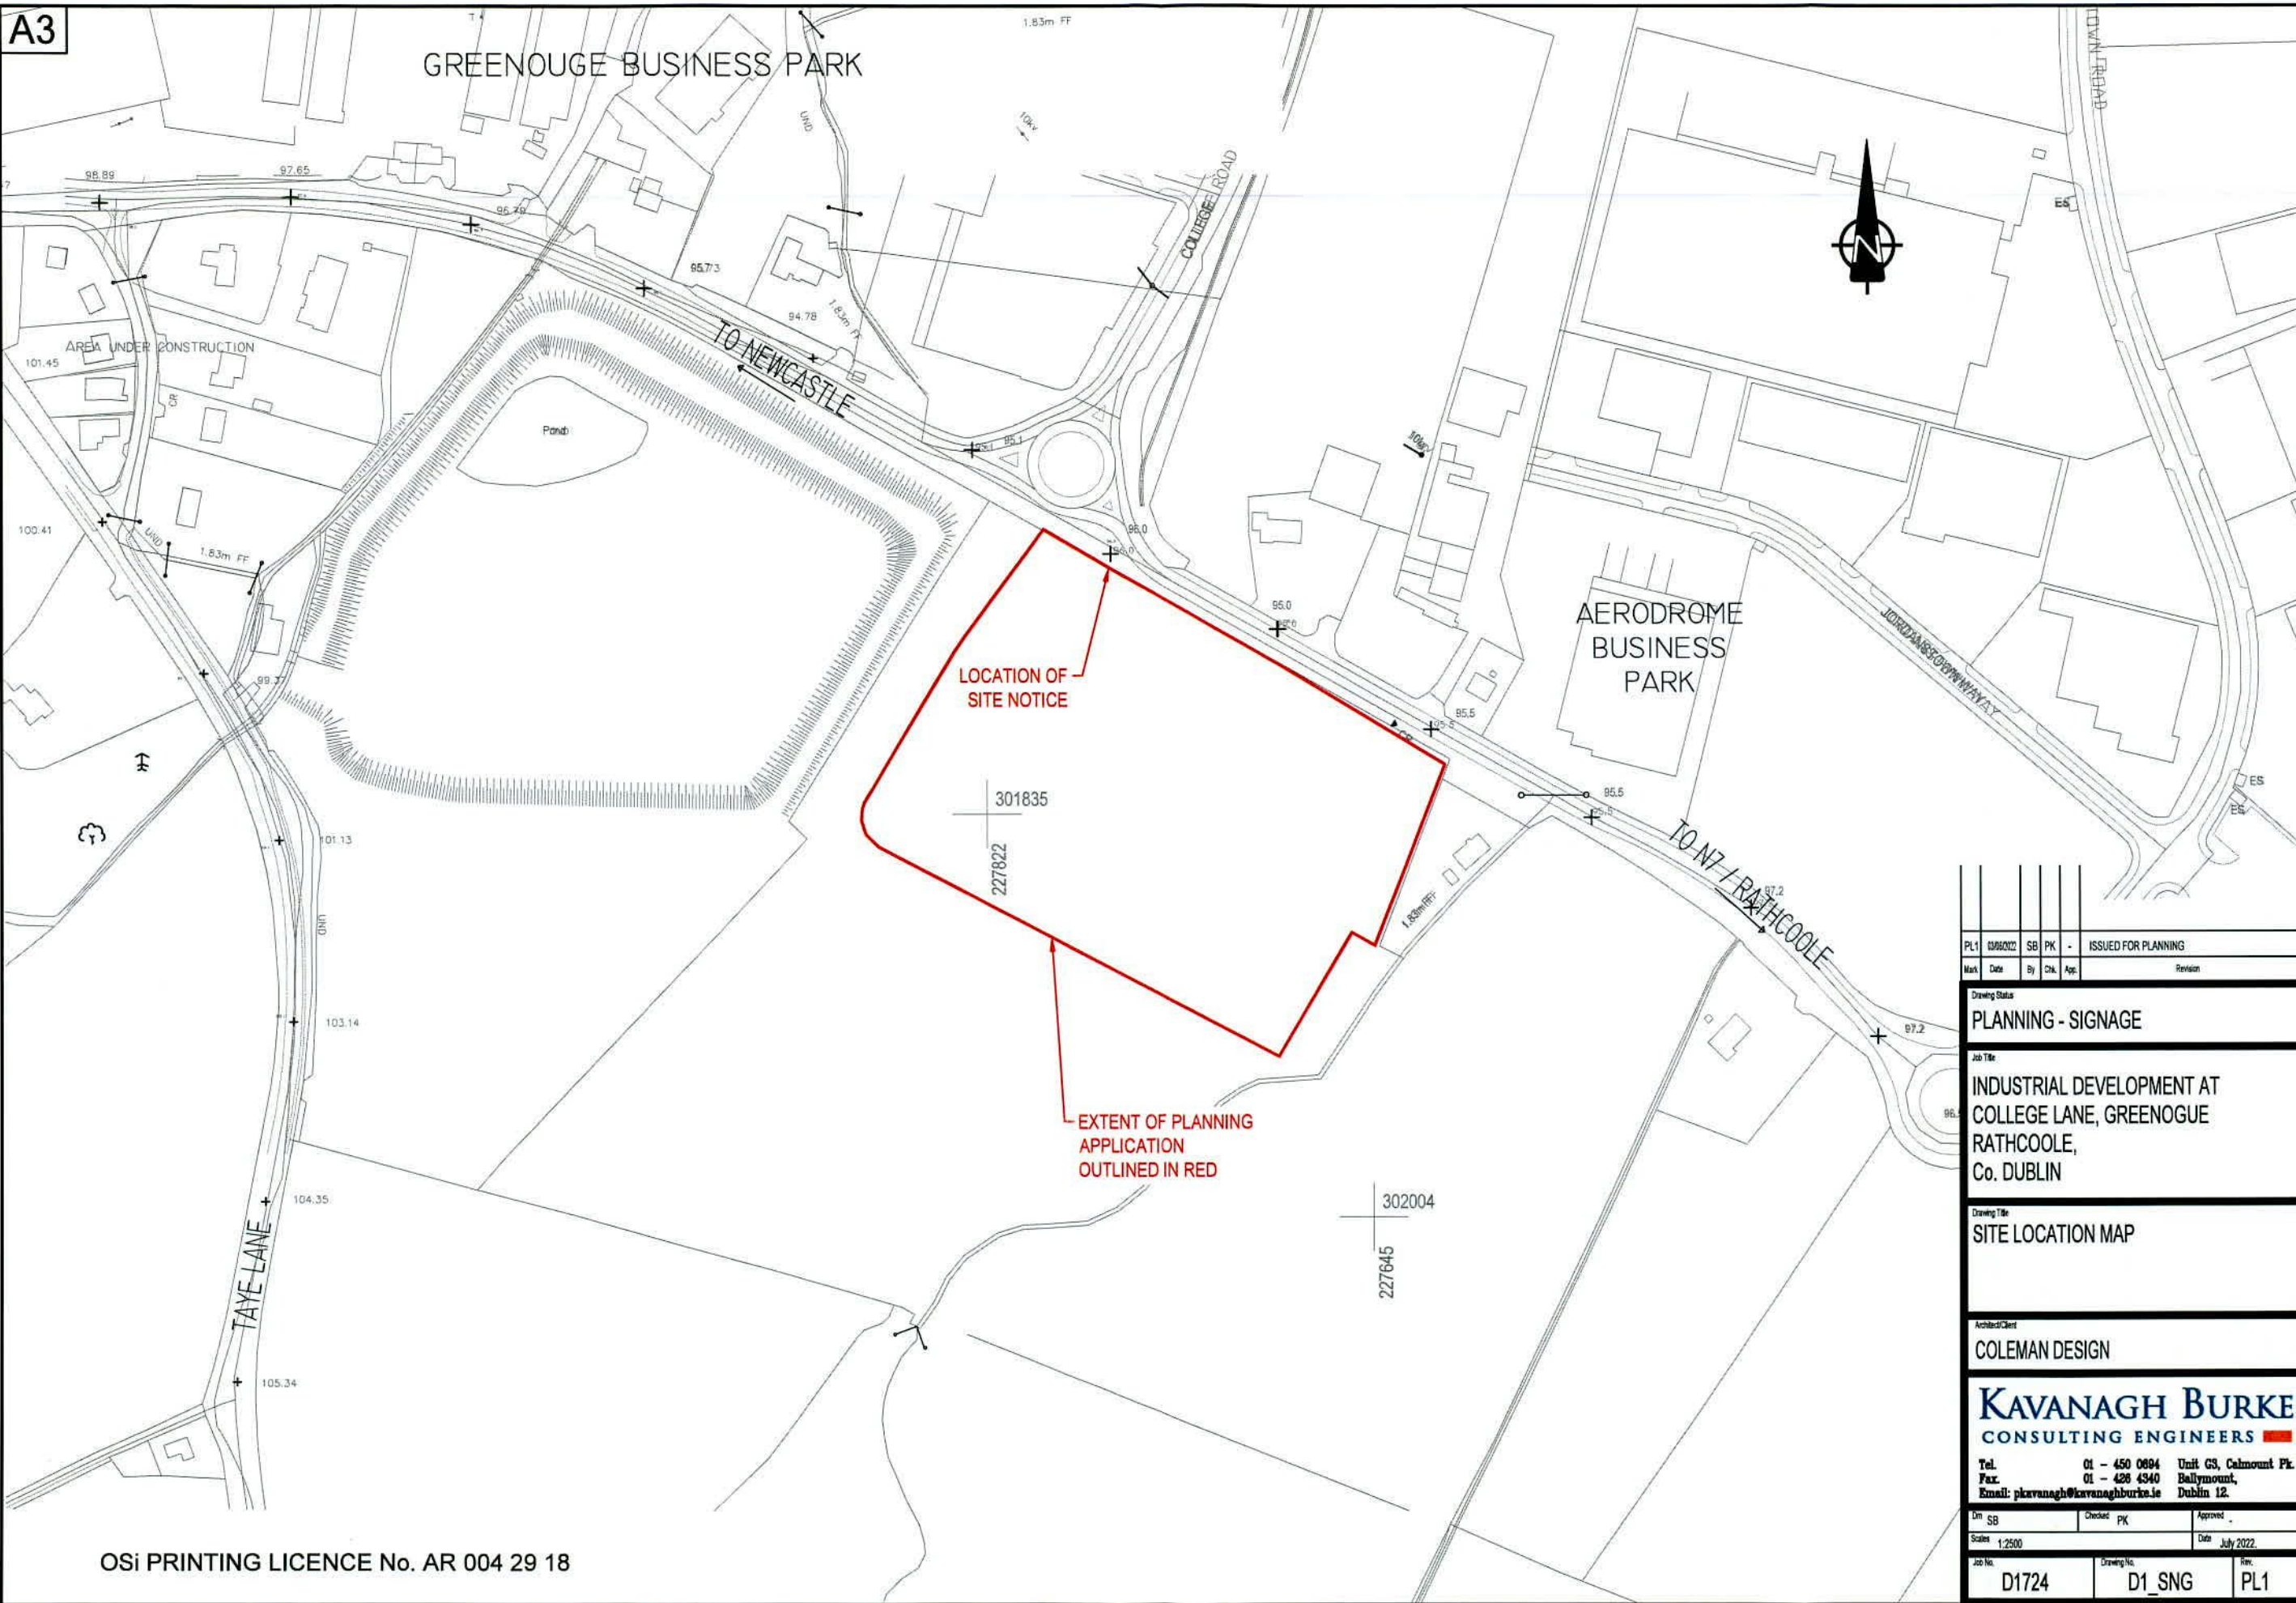

PL1	03/05/2022	SB	PK	-	ISSUED FOR PLANNING
Mark	Date	By	CHK	App	Revision
Drawing Date					
PLANNING - SIGNAGE					
Job Title					
INDUSTRIAL DEVELOPMENT AT COLLEGE LANE, GREENOUGE RATHCOOLE, Co. DUBLIN					
Drawing Title					
SITE LOCATION MAP					
Architect/Client					
COLEMAN DESIGN					
KAVANAGH BURKE CONSULTING ENGINEERS					
Tel. 01 - 450 0894		Unit G3, Calmount Pk.			
Fax. 01 - 428 4340		Ballymount, Dublin 12.			
Email: pkavanagh@kavanaghburke.ie					
Drn	SB	Checked	PK	Approved	
Scale: 1:2500		Date		July 2022	
Job No.	D1724	Drawing No.	D1_SNG	Rev.	PL1