


This drawing should not be scaled. Dimensions to be verified on site.
Any discrepancies should be referred to the Engineer prior to work being put in hand.

GENERAL NOTES

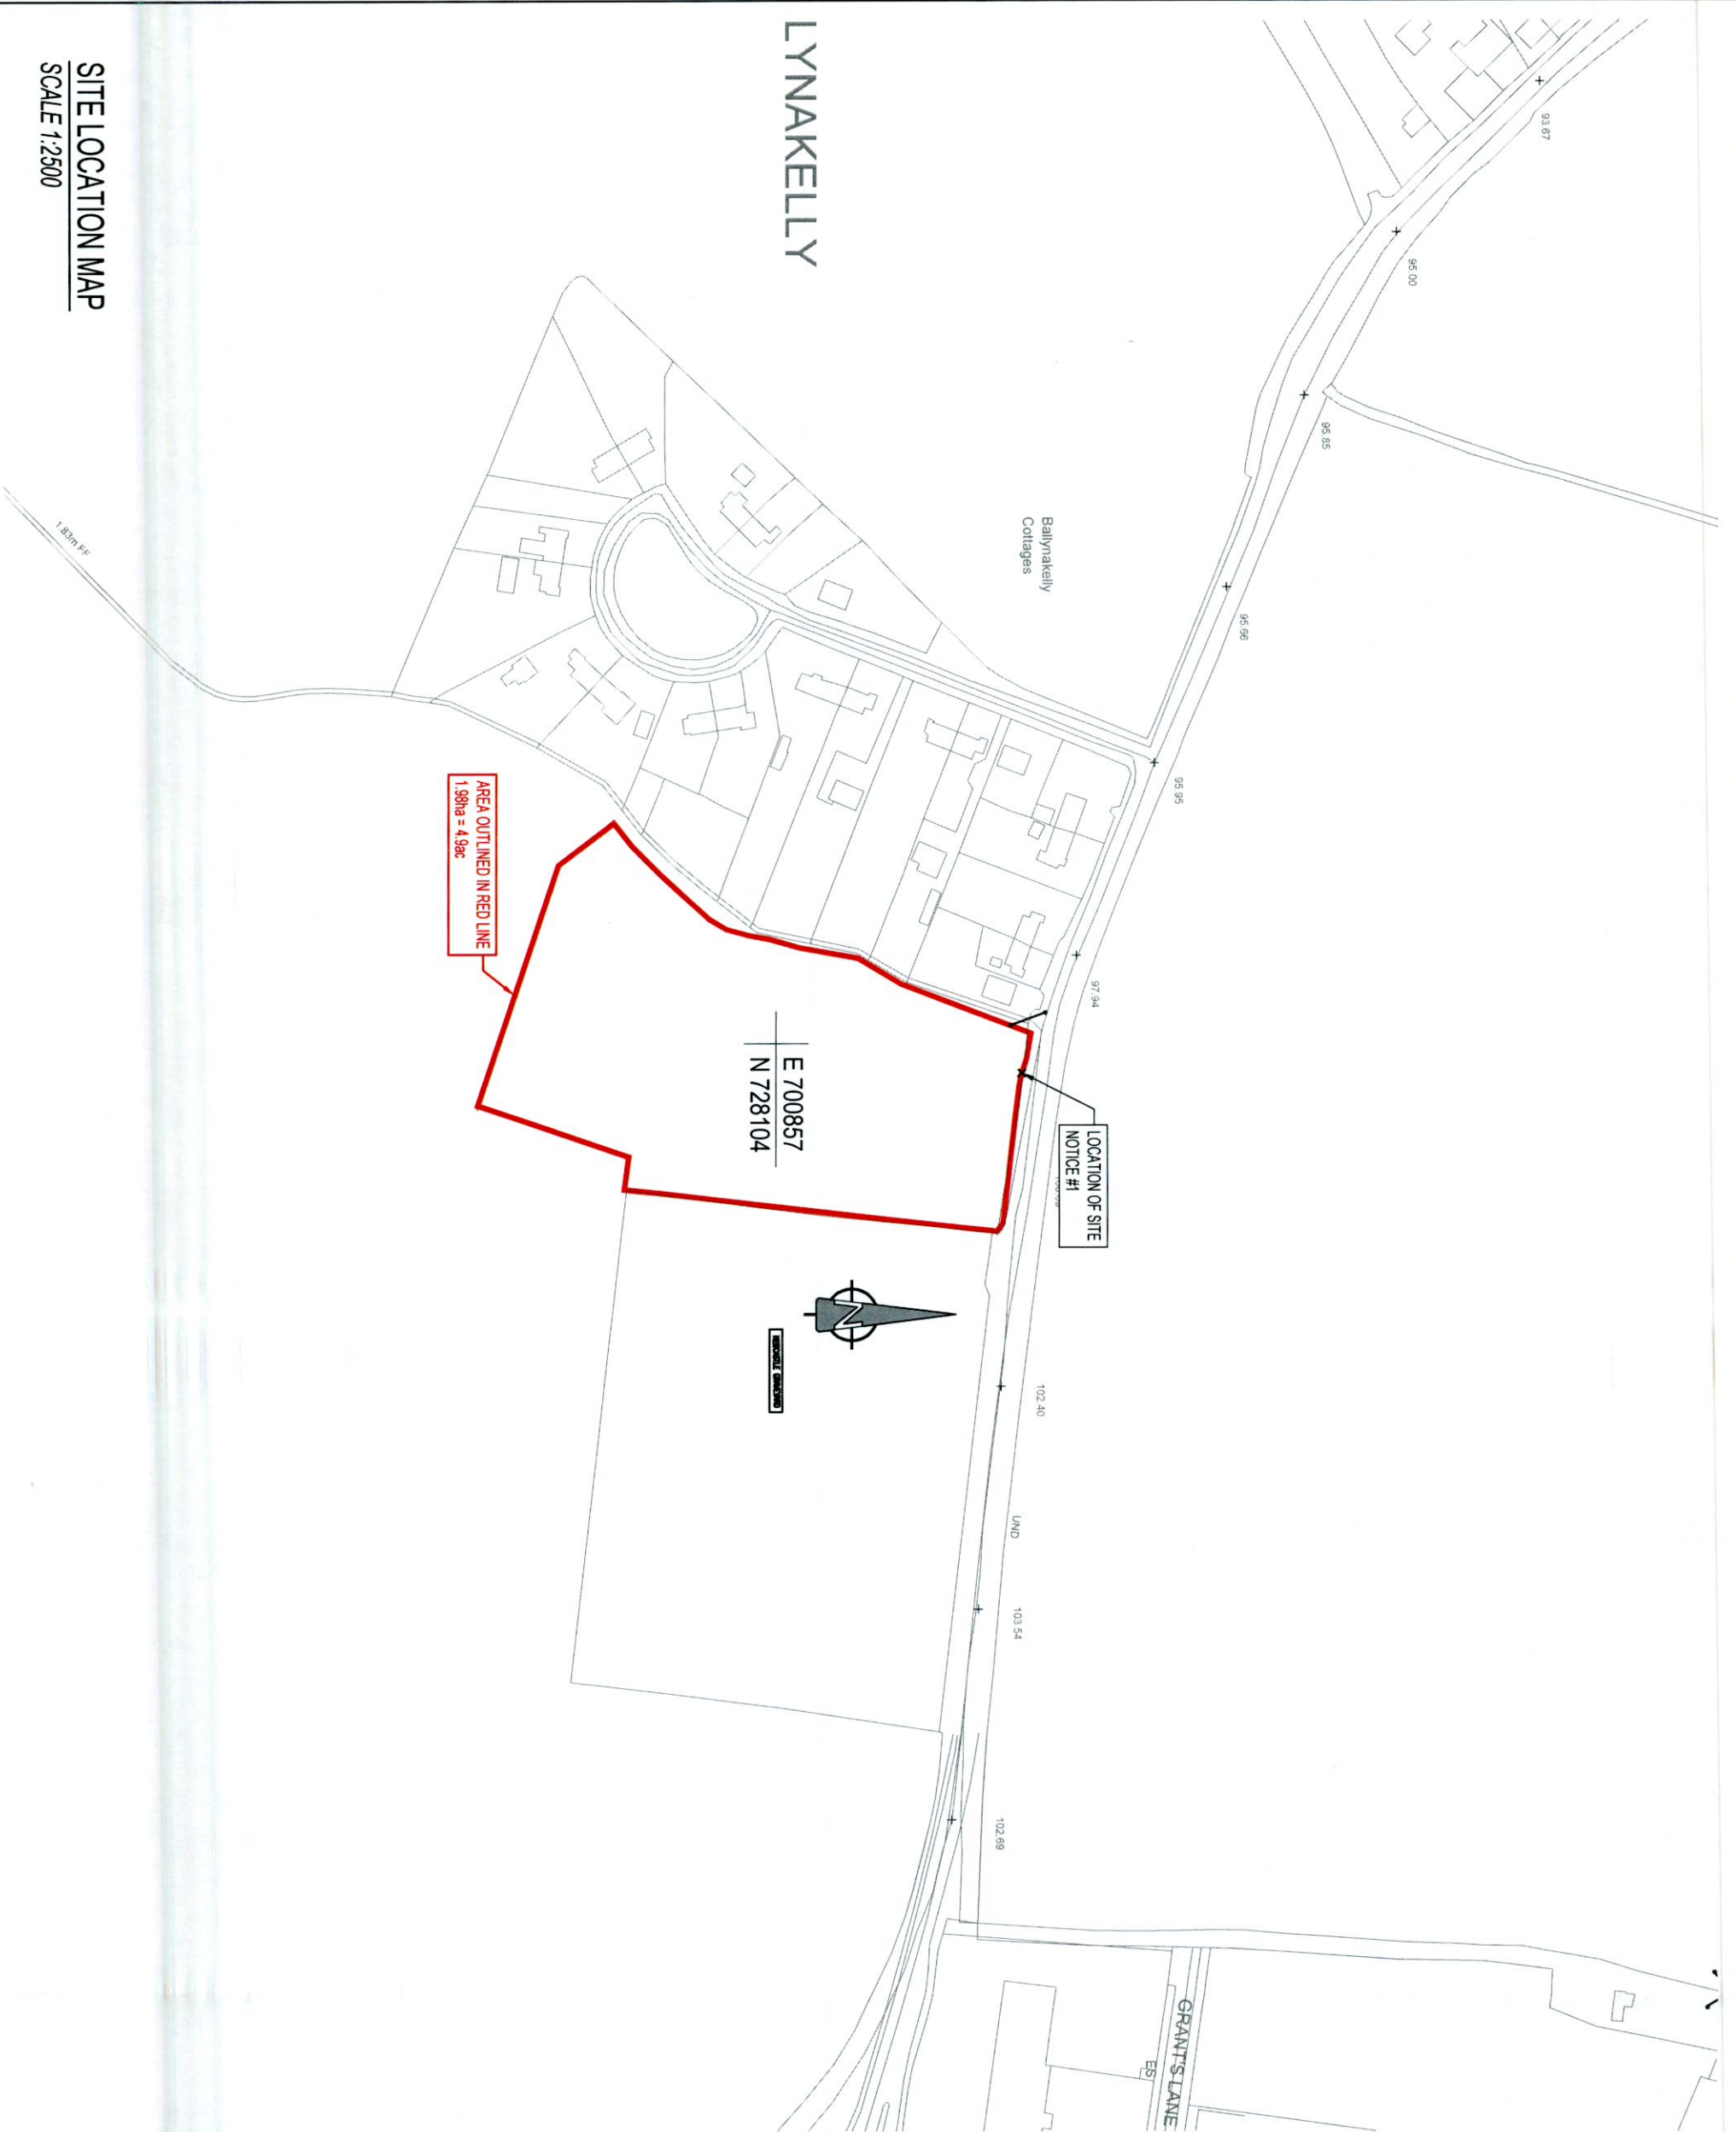

LYNAKELLY

SITE LOCATION MAP
SCALE 1:2500

A3

PL1	04/07/2022	ISSUE FOR PLANNING	TK	PK
Status	Date	Description	By	Chk
		Amendments		

Project: GAA PITCH AT RATHCREEDAN, NEWCASTLE, CO. DUBLIN
Title: SITE LOCATION MAP

Client: ST. FINIAN'S CLUB



Unit F3, Block F, Calmount Park
Calmount Avenue, Dublin 12. D12 PXX28
E-mail: reception@kavanaghburke.ie
Tel: 01 450 0694

Issue: PLANNING

Designed By	Checked By	Scale @ A1	Revision
PK	PK	1/2500	D1754
Drawn By	Date	Scale @ A1	Revision
TK	JULY 2022	1/2500	A3

Project - Originator - Volume - Level - Type - Role - Number
D1754-KB-XX-XX-DR-A-D1 PL1