


ALL DRAINAGE WORKS SHALL COMPLY WITH THE DRAINAGE REQUIREMENTS OF "Greater Dublin Regional Code Of Practice for Drainage Works" AND PART H OF THE CURRENT TECHNICAL GUIDANCE BUILDING REGULATIONS SEPARATE WASTE WATER AND SURFACE WATER WILL BE MAINTAINED. EACH BEING ADEQUATELY DESIGNED TO COMPLY WITH CURRENT BEST PRACTICE AND ALL NECESSARY LOCAL AUTHORITY REQUIREMENTS.

**SURFACE WATER DRAINAGE PROPOSALS**  
 THE DIMENSIONS OF THE REAR GARDEN AND PROPERTY TO BOUNDARY LINE ARE AS FOLLOWS:  
 1. PERMEABLE PAVING AND  
 2. WATER BUTT SURFACE WATER COLLECTION


ADDITIONAL INFORMATION  
 REMOVAL OF WIDENED DRIVEWAY  
 ENTRANCE: DRIVEWAY PILLARS TO  
 REMAIN AS THEY ARE.

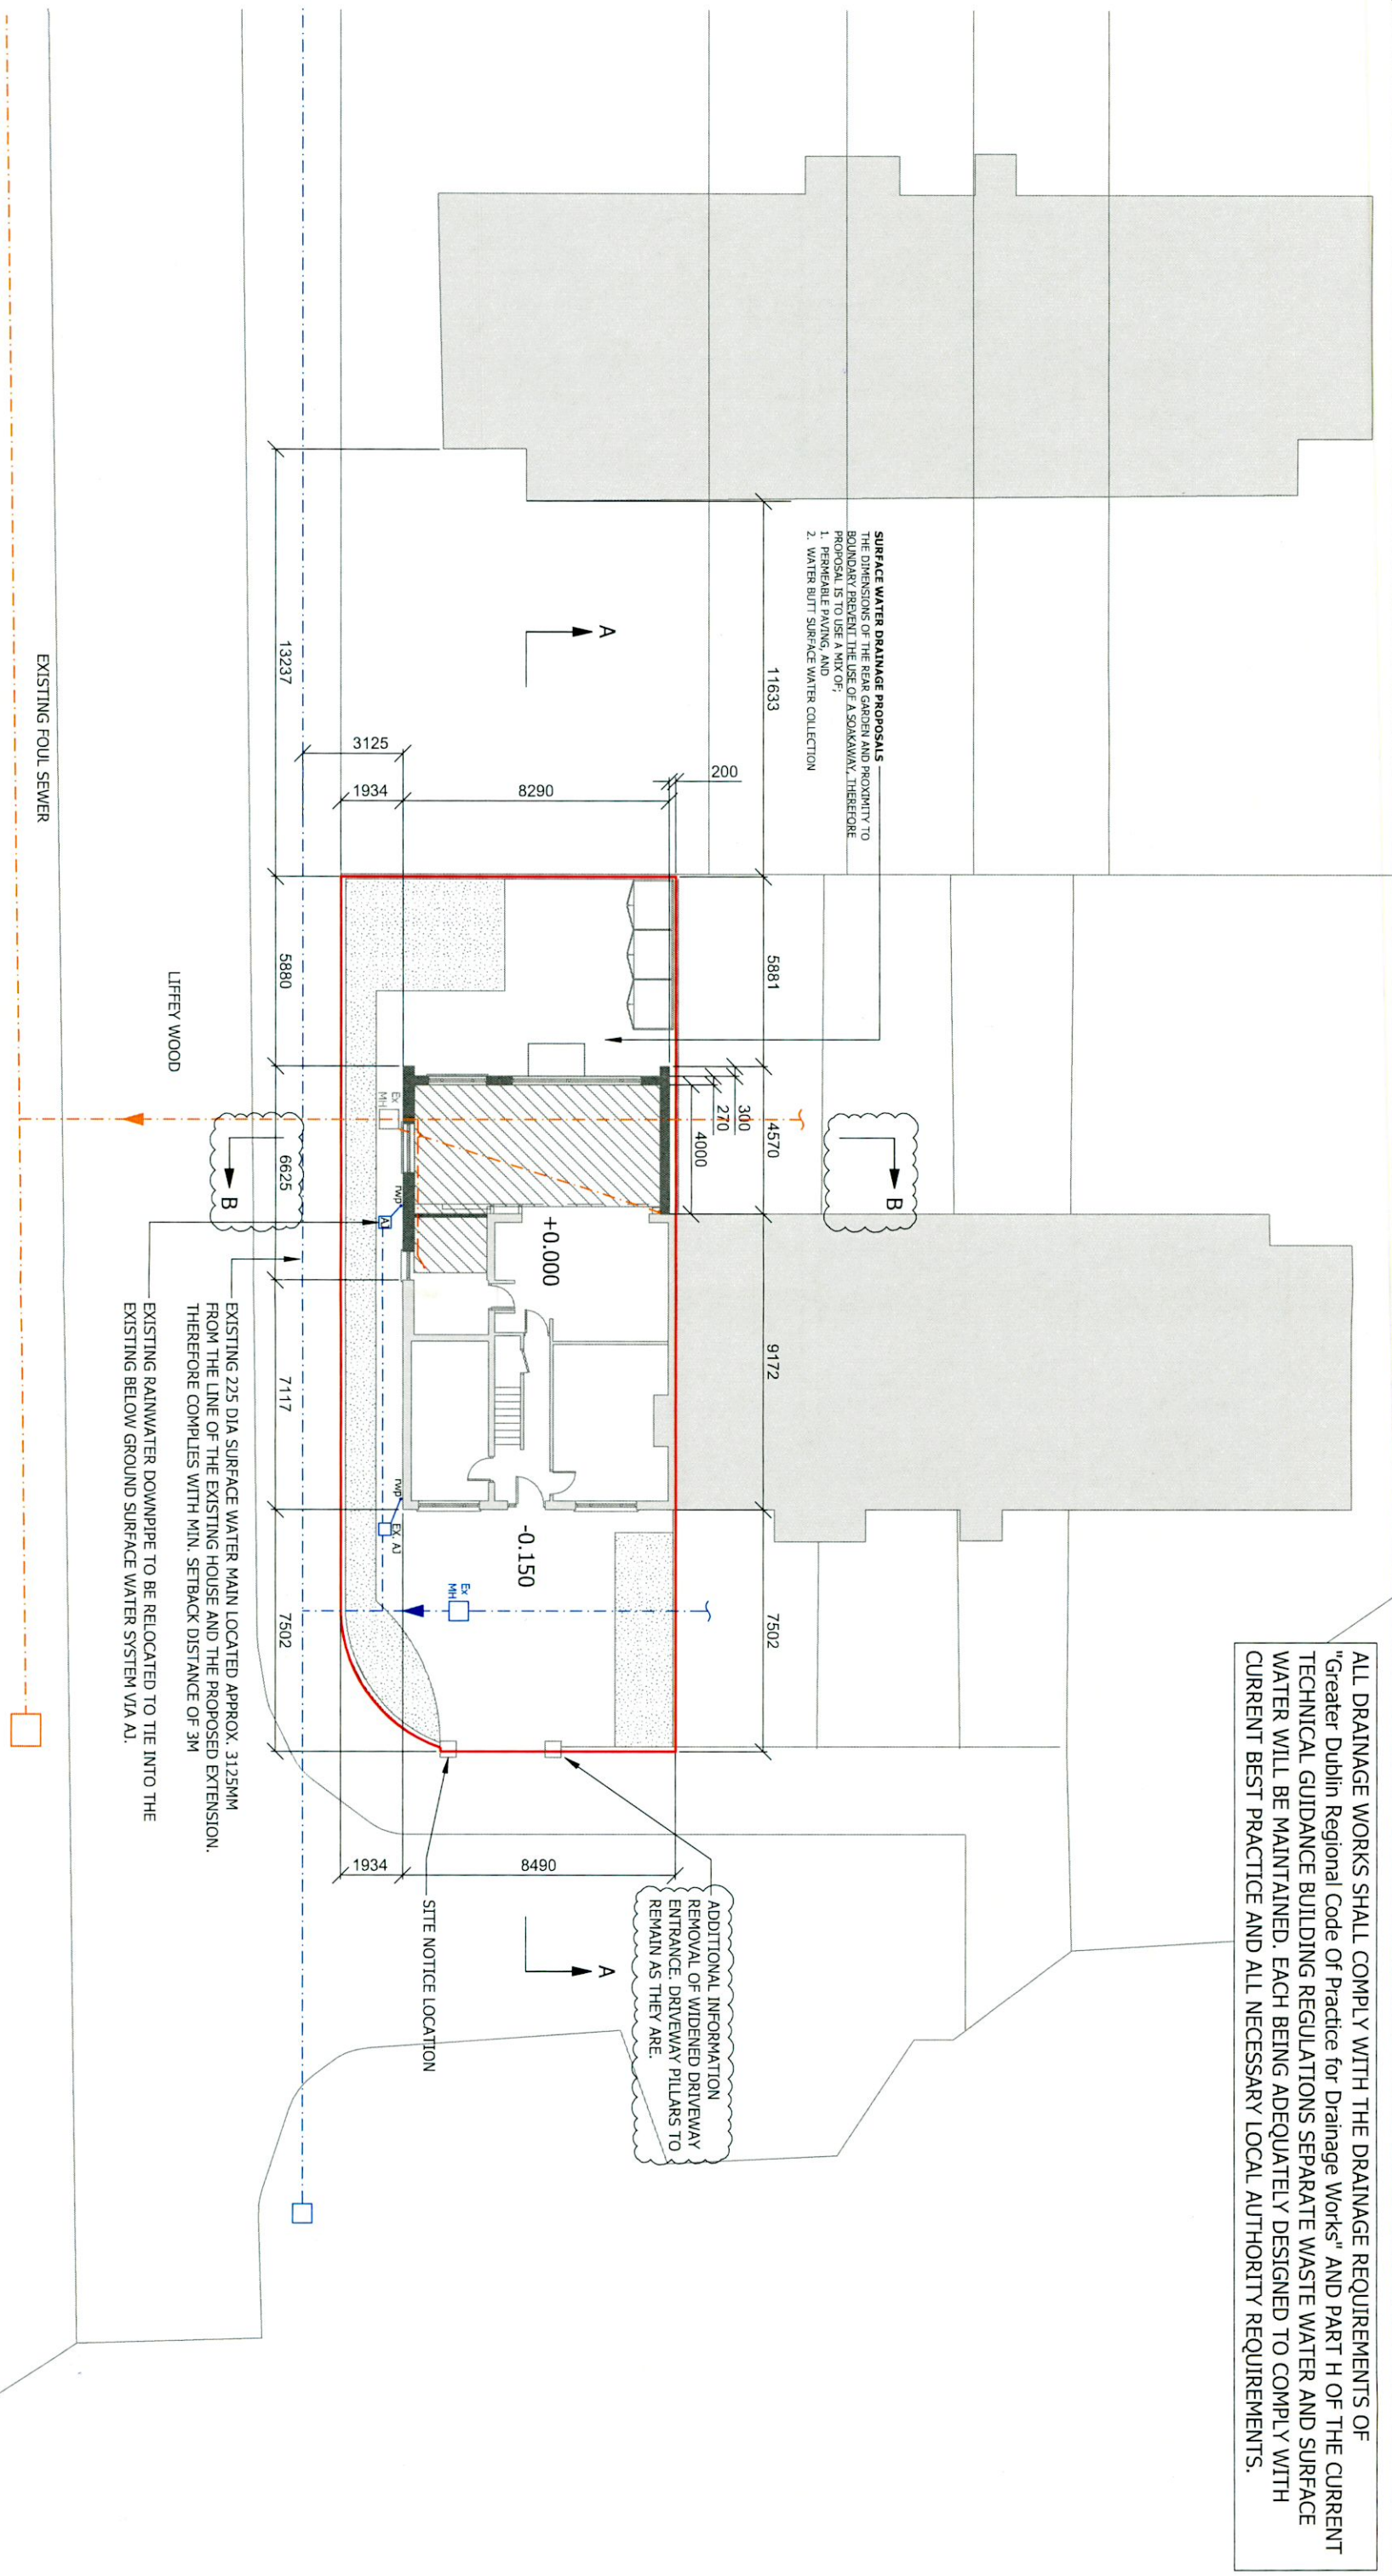

1 SITE LAYOUT PLAN

- Legend:**
- Existing building
  - Proposed new walls
  - Proposed extension

- Notes:**
1. Do Not Scale.
  2. Use figured dimensions only.
  3. This drawing is to be read in conjunction with all relevant specifications and drawings.

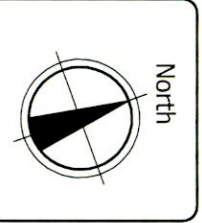

Planning Application Additional Information

Client: Paul Tighe	Date: 15th July 2022
Project: 1 Liffey Wood, Liffey Valley Park, Lucan, Co. Dublin	
Drawing Title: Site Layout Plan - Proposed	Project No.:
Drawn By: PT	Designed By: PT
Scale: 1:200 @A3	Drawing No.:
	Rev.: