



LEGEND:  
SUBJECT SITE BOUNDARY

NEW 6" PE WATERMAIN  
EXISTING 6" uPVC WATERMAIN  
EXISTING 300mm SURFACE WATER

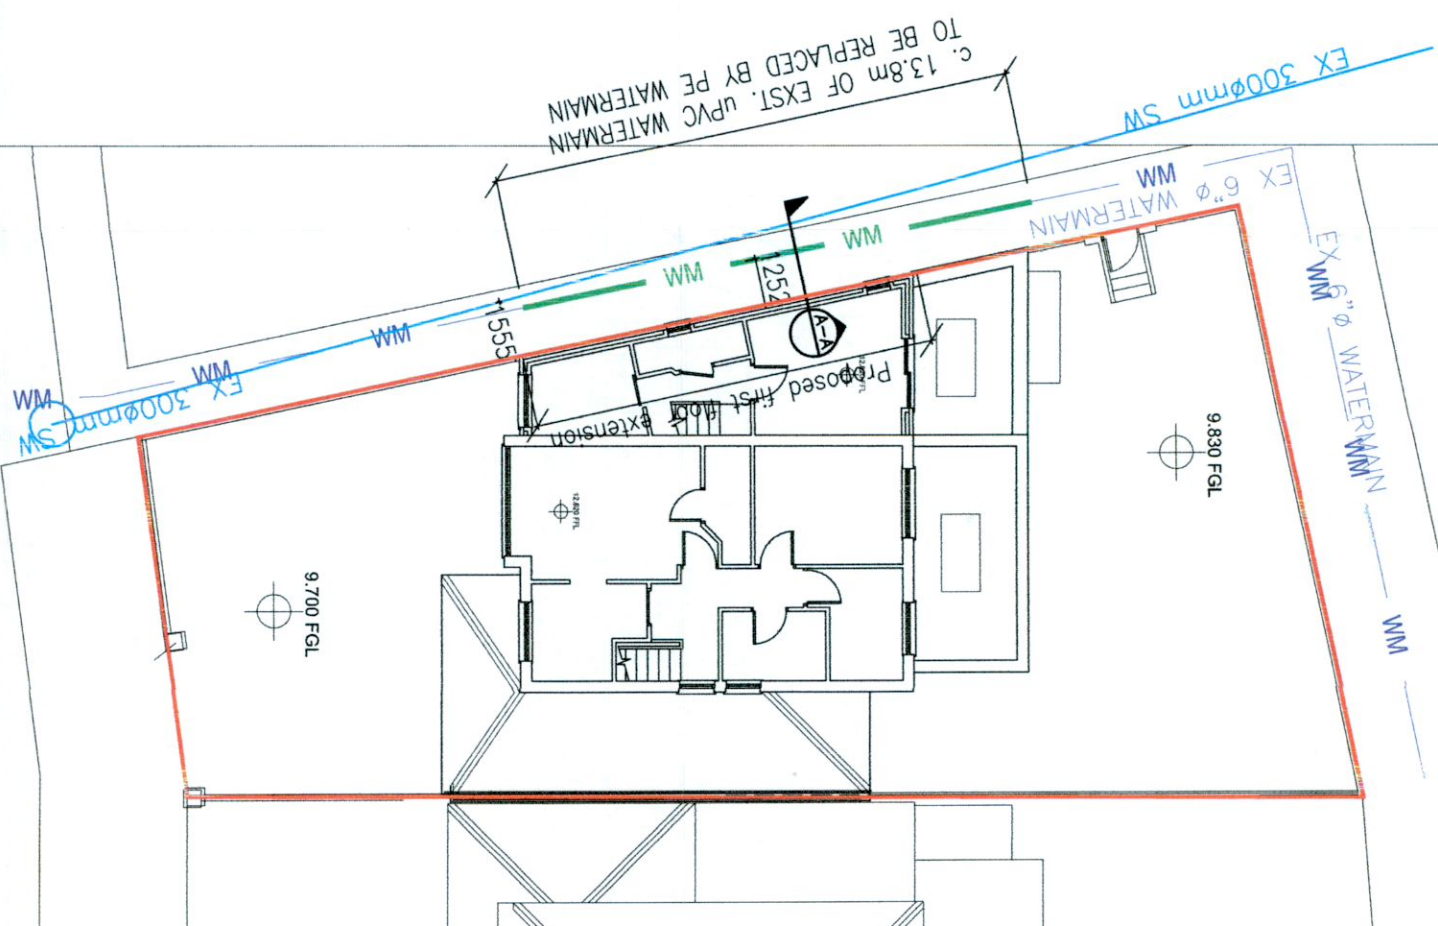


279 ORRWELL PARK GROVE

SECTION A-A  
PROPOSED SCENARIO  
SCALE 1:50

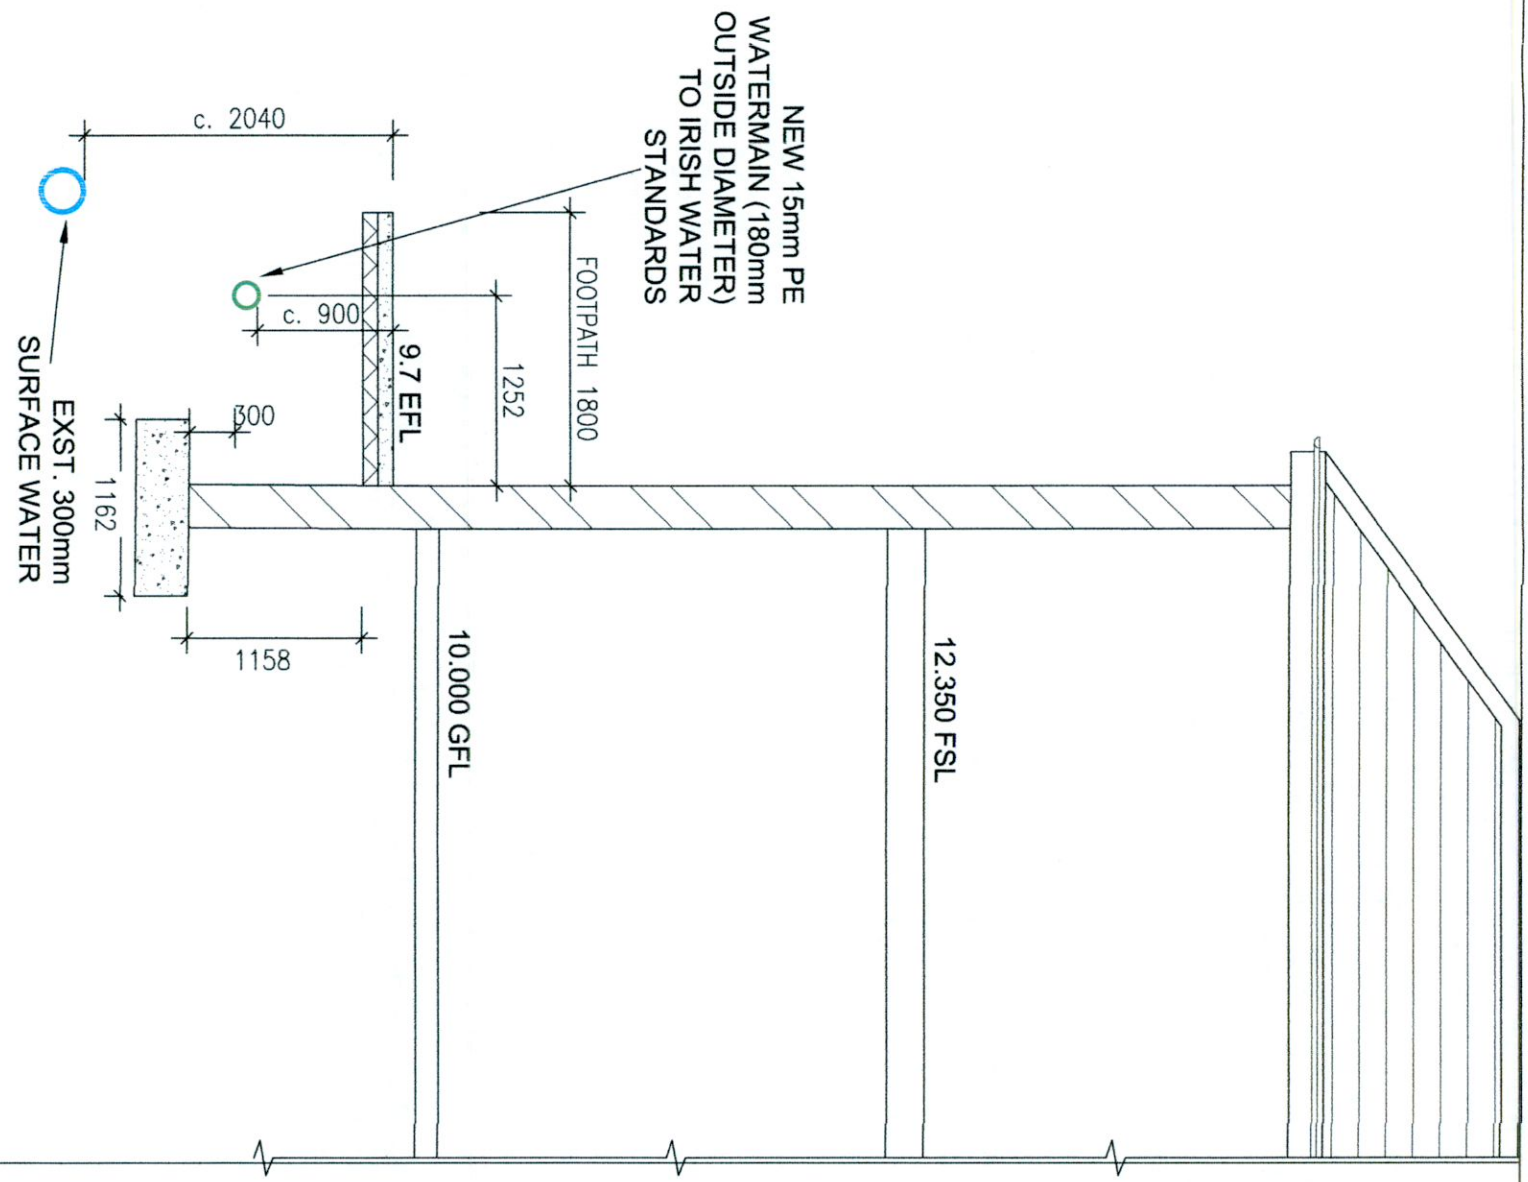

\*It is noted that all levels are associated with the GFL of 10.00m

SECTION A-A  
EXISTING SCENARIO  
SCALE 1:50

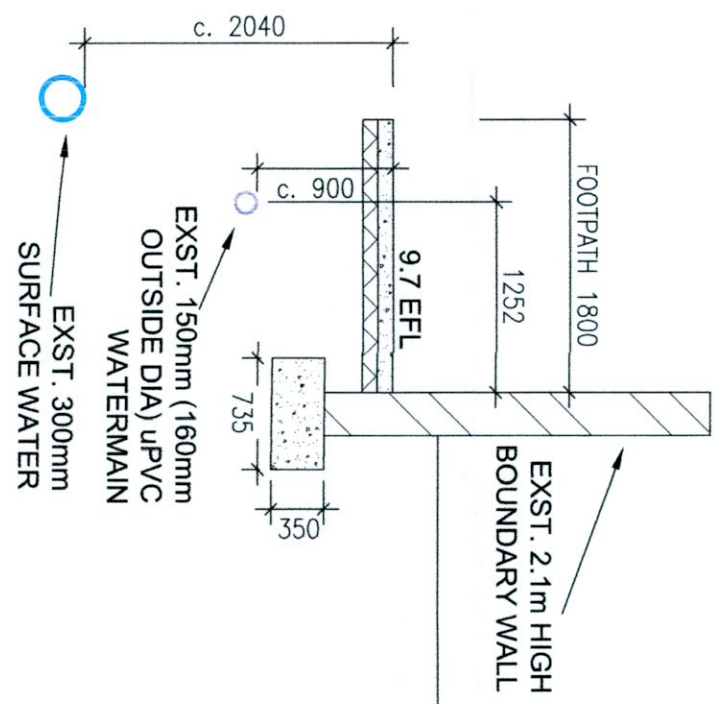

DRAWN: A.KOTZE BENG (CIV) MIEI

279 ORRWELL PARK GROVE

DRAWING NO - 22-001 P100  
PROPOSED SECTION THROUGH WALL

REV 00  
DRAWING SCALE:  
1:100