


- LEFT:**
- 1 EXISTING SIDE ELEVATION | (EAST)
Scale 1:100 at A3
 - 2 PROPOSED SIDE ELEVATION | (EAST)
Scale 1:50 at A3

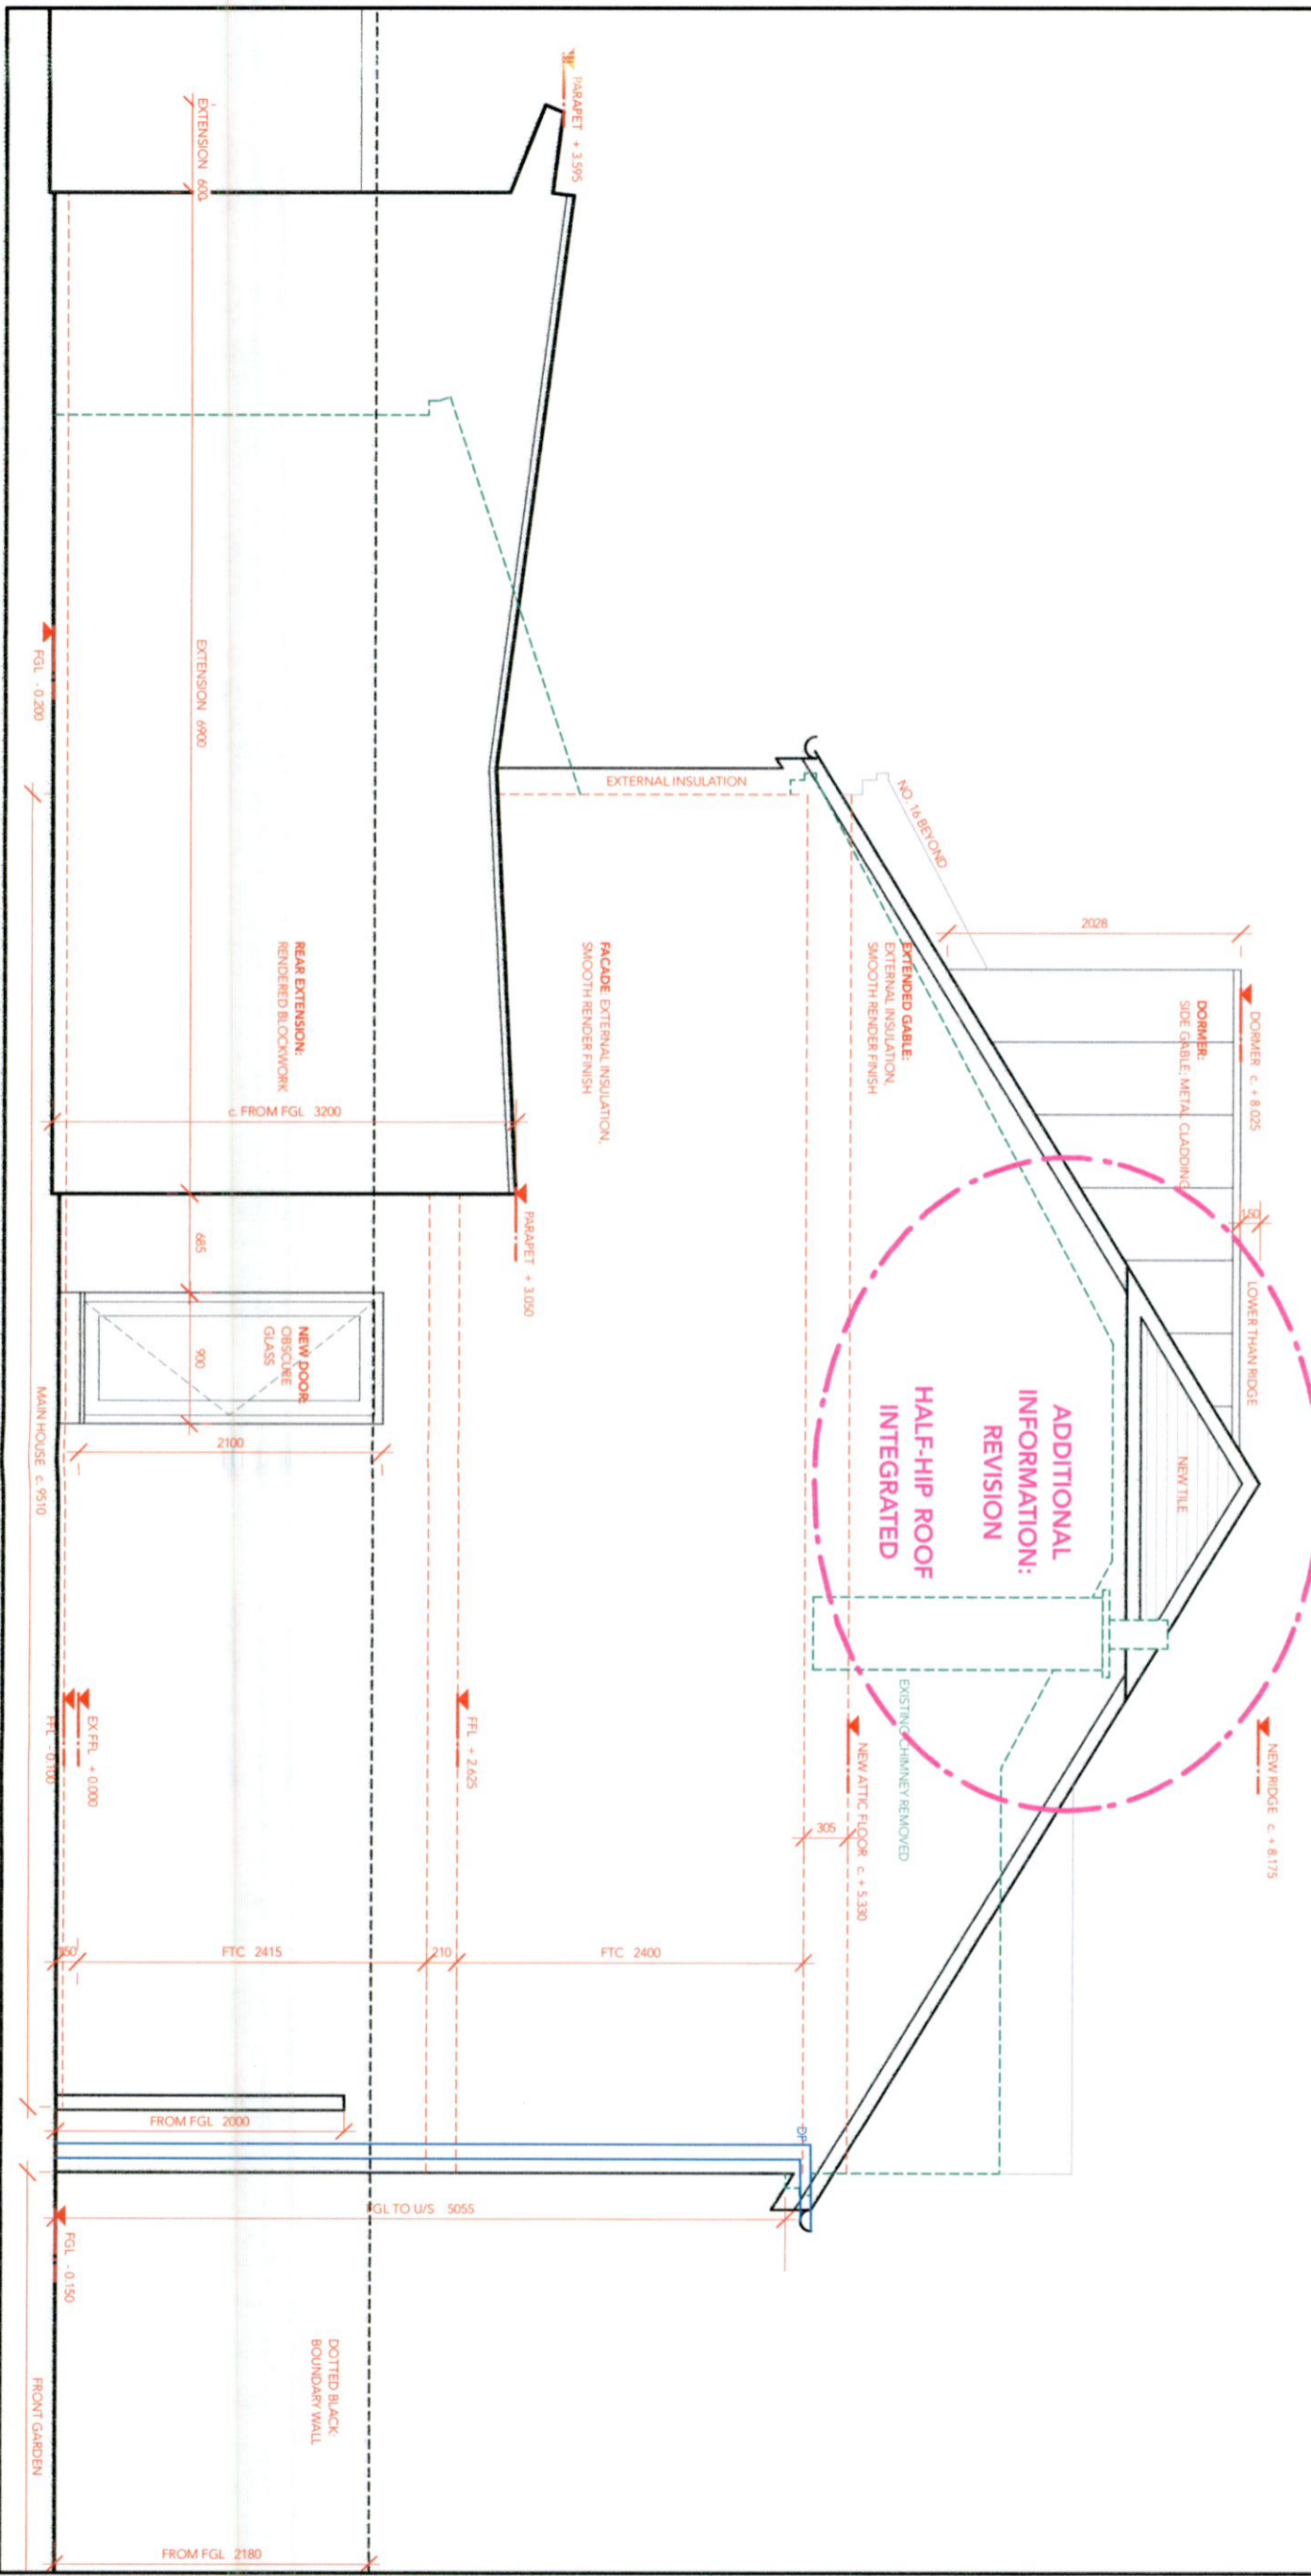

NOTES

ALL DIMENSIONS UNLESS OTHERWISE STATED ARE IN METRES AND TO BE CHECKED ON SITE FROM THE COMMENCEMENT OF WORK. DIMENSIONS ARE NOT TO BE SCALED. USE ONLY FIGURED DIMENSIONS. LEVELS SHOWN ON GENERAL ARRANGEMENT PLANS, ELEVATIONS AND SECTIONS ARE BASED ON THE CURRENT DEFINED FINISHED FLOOR LEVEL. ALL DRAWINGS ARE COPYRIGHT © STEPHEN MULHALL, MHAIA ARCHITECT 2022 / 2023

LEGENDS

RIAI	Registered Architect	2022
RIAI	Registered Architect	2022
RIAI	Registered Architect	2022

RIAI
Practice Member
2022

Note

These drawings are NOT Construction Drawings. Check Site Dimensions: do not scale off drawings. Use figured dimensions only. Notify Architect of any discrepancies. All works to comply with current Building Regulations. Copyright reserve of Stephen Mulhall Architect t/a nineteeneighly. **PLANNING: 2022.07**

ISSUE	AMENDMENTS	DATE
	STEPHEN MULHALL DIP. ARCH. IN ARCH. MHAIA M087927 9792Z T014540030 E.steph@mhaiaarchitect.co.uk	
CLIENTS	VOREL AND NATALIA RUSSELL EAC	
BUILDER		
STRUCTURAL ENGINEER		
HYDRAULIC ENGINEER / FIRE SERVICE		
MECHANICAL / ELECTRICAL ENGINEERS		
BUILDING CONTROL AUTHORITY	SOUTH DUBLIN COUNTY COUNCIL	
LANDSCAPE ARCHITECTS		
QUANTITY SURVEYOR		
BCA CONSULTANT		
PROJECT TITLE	18 BERRYFIELD, FINNSTOWN PRIORITY	
DRAWING TITLE	PROPOSED SIDE ELEVATION (EAST)	
DATE	2022.07	
SCALE	1:50 AT A3	
STATUS	PLA1	