



- 1 **EXISTING SIDE ELEVATION II**
(WEST)
Scale 1:50 at A3
- 2 **PROPOSED SIDE ELEVATION II**
(WEST)
Scale 1:50 at A3

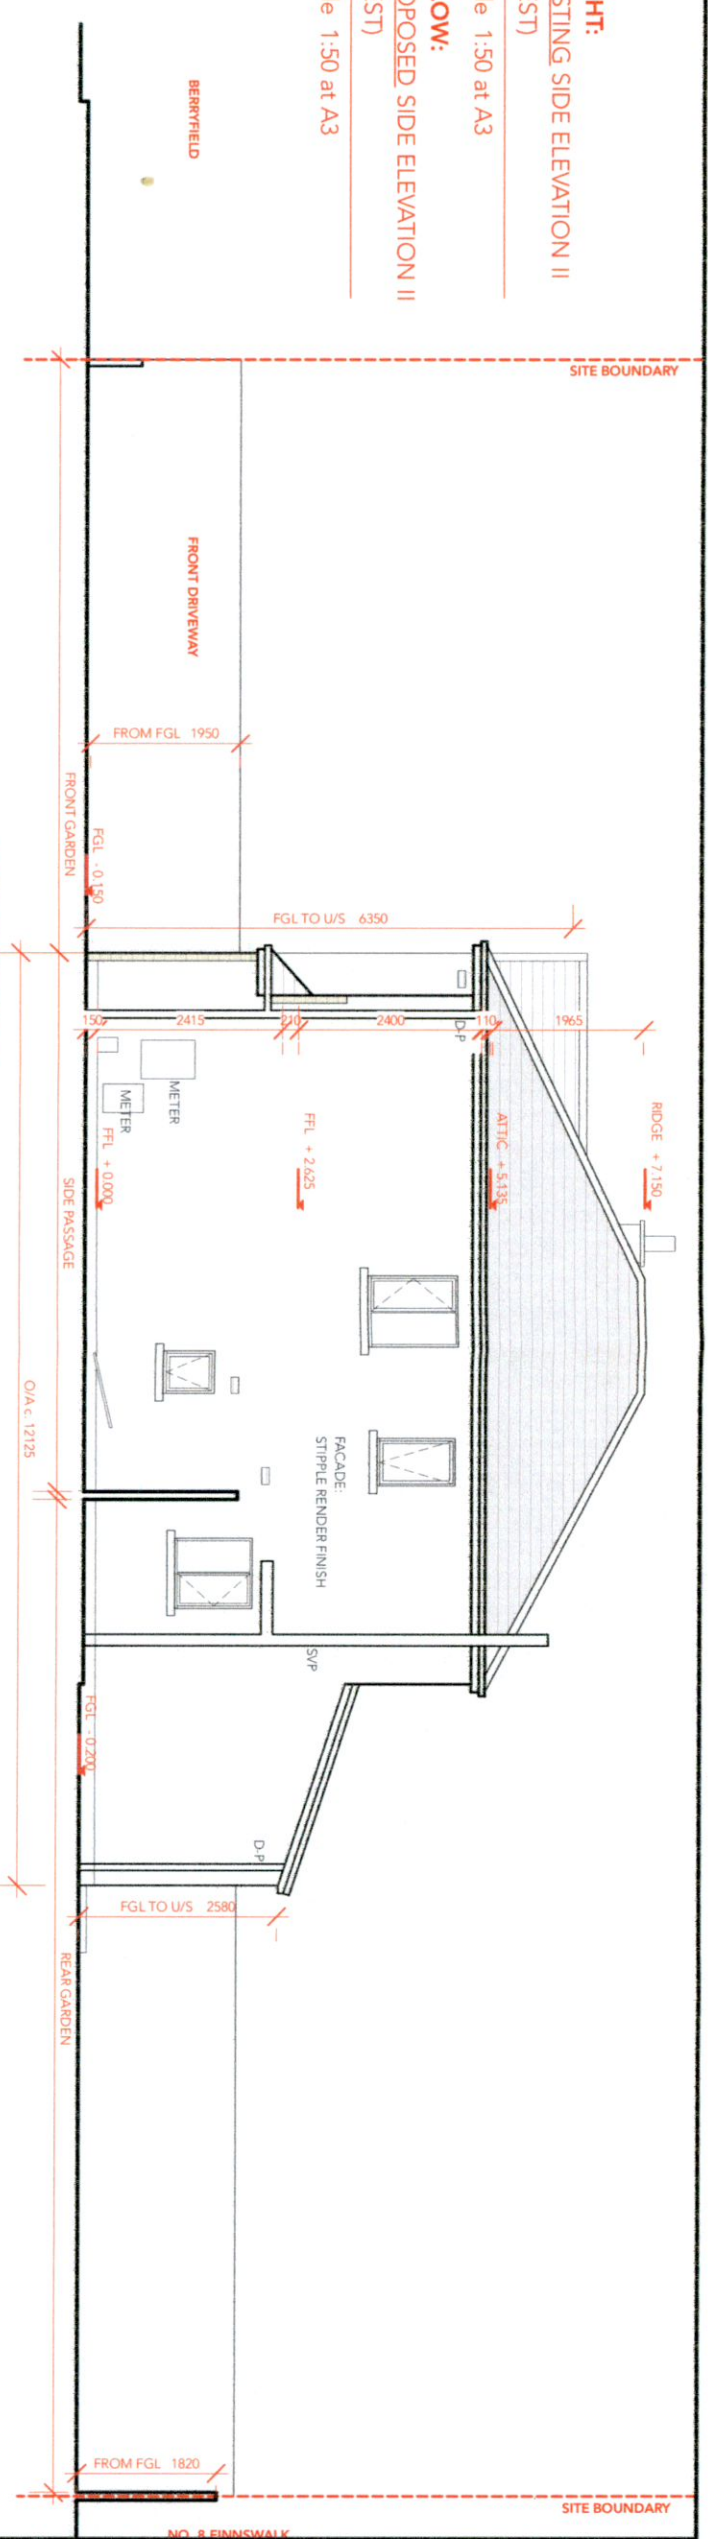

ADDITIONAL INFORMATION: REVISION
HALF-HIP ROOF INTEGRATED

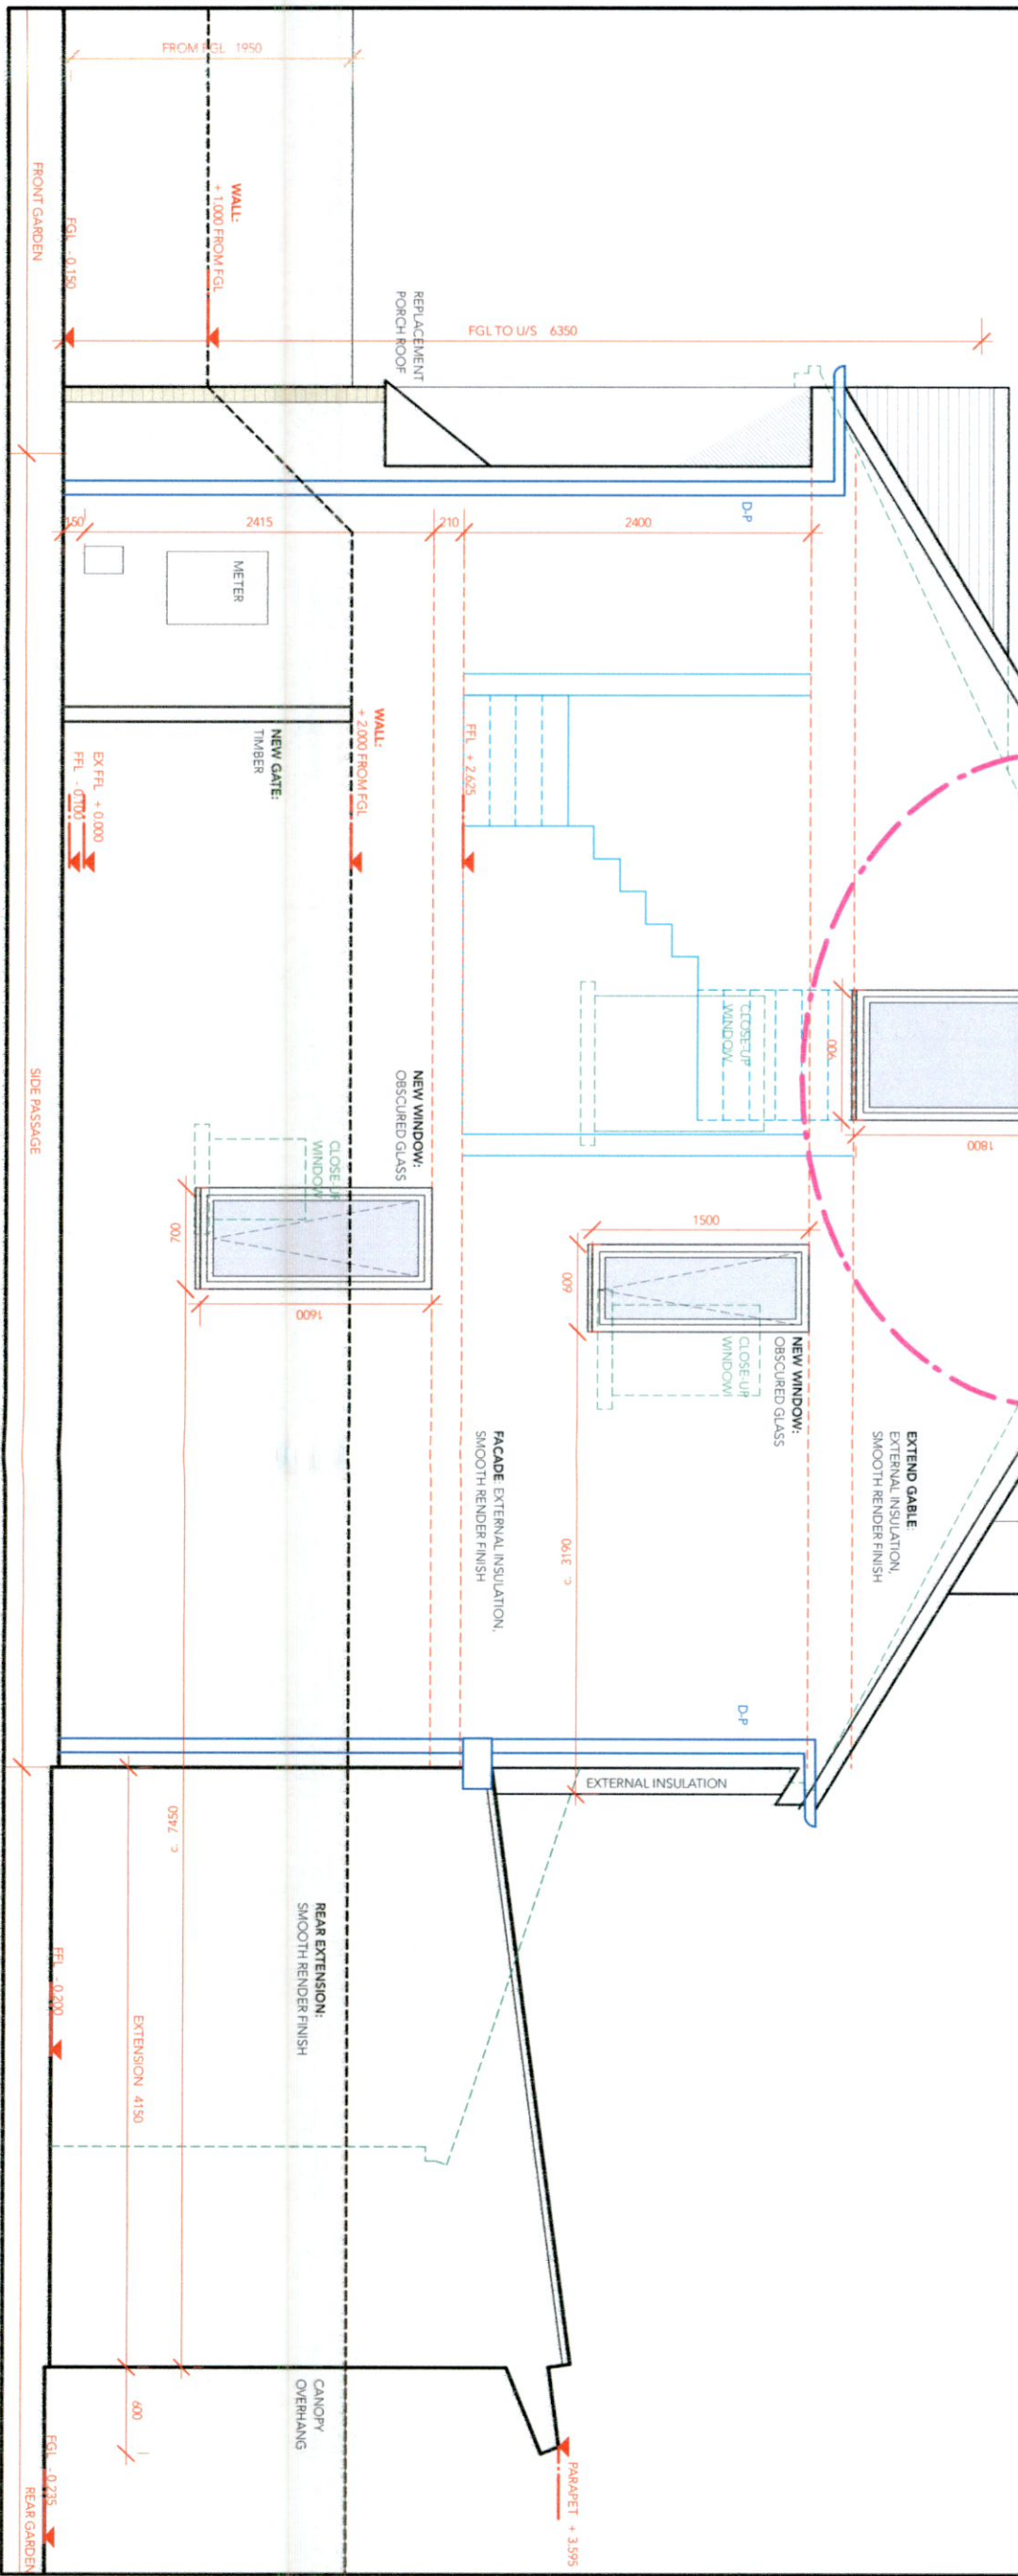

NOTES

ALL DIMENSIONS (MILLIMETERS AND FEET) METERS ARE TO BE CHECKED ON SITE FROM THE COMMENCEMENT OF WORK. DRAWINGS ARE NOT TO BE SCALD. USE ONLY FIGURED DIMENSIONS. LEVELS SHOWN ON GENERAL ARRANGEMENT PLANS, ELEVATIONS AND SECTIONS ARE BASED ON THE CURRENT APPROVED FINISH FLOOR LEVEL. ALL DRAWINGS ARE COPYRIGHT © STEPHEN MULHALL, MARCH ARCHITECT 2022 / 2023

LEGENDS

RAI
3022
G3
P

RAI
Practice Member
2022

Note

These drawings are NOT Construction Drawings. Check Site Dimensions: do not scale off drawings. Use figured dimensions only. Notify Architect of any discrepancies.

All works to comply with current Building Regulations. Copyright reserve of Stephen Mulhall Architect t/a nineteen19th. **PLANNING: ADDITIONAL INFORMATION 2022.07**

ISSUE	AMENDMENTS	DATE
	STEPHEN MULHALL DIP. ARCH. M. ARCH. MRBAI TEL: 087 927 3932 T: 0175 40030 E: stephen@nineteen19th.ie	
CLIENTS	VIOREL AND NATALIA RUSULEAC	
BUILDER		
STRUCTURAL ENGINEER		
HYDRAULIC ENGINEER / FIRE SERVICE		
MECHANICAL / ELECTRICAL ENGINEERS		
BUILDING CONTROL AUTHORITY	SOUTH DUBLIN COUNTY COUNCIL	
LANDSCAPE ARCHITECTS		
QUANTITY SURVEYOR		
BCA CONSULTANT		
PROJECT TITLE	18 BERRYFIELD, FINNSTOWN/PRIORY	
DRAWING TITLE	PLANNING ADDITIONAL INFORMATION: PROPOSED SIDE ELEVATION II (WEST)	
DATE	2022.07	
DRAWN	SM	
SCALE	1:50 AT A3	
STATUS	PL A1	DWG NO. 01_A1_07