

NOTES

ALL DIMENSIONS UNLESS OTHERWISE SPECIFIED ARE IN METERS AND SHALL BE CHECKED ON SITE PRIOR TO THE COMMENCEMENT OF WORK. DIMENSIONS ARE NOT TO BE SCALE. USE ONLY FIGURED DIMENSIONS. LEVELS SHOWN ON GENERAL ARRANGEMENT PLANS, ELEVATIONS AND SECTIONS ARE BASED ON THE CURRENT GROUND ENDED FLOOR LEVEL. MM/A ARCHITECT 2022/2023

LEGENDS

RIAI 2022	RIAI 2022	RIAI 2022
Member	Member	Member
Q3	Q3	P

RIAI
Practice Member
2022

Note

These drawings are NOT Construction Drawings. Check Site Dimensions: do not scale off drawings. Use figured dimensions only. Notify Architect of any discrepancies.

All works to comply with current Building Regulations.


Copyright reserve of Stephen Mulhall Architect t/a nineteeneighly.

ADDITIONAL INFORMATION
2022.07


ISSUE	AMENDMENTS	DATE
	STEPHEN MULHALL DIP ARCH M ARCH MR/IA M:087 927 3932 T:01753 40030 E:stephen@nineteeneighly.ie	
CLIENTS	VIOREL AND NATALIA RUSULIAC	
BUILDER		
STRUCTURAL ENGINEER		
HYDRAULIC ENGINEER / FIRE SERVICE		
MECHANICAL/ELECTRICAL ENGINEERS		
BUILDING CONTROL AUTHORITY	SOUTH DUBLIN COUNTY COUNCIL	
LANDSCAPE ARCHITECTS		
QUANTITY SURVEYOR		
BCA CONSULTANT		

PROJECT TITLE	18 BERRYFIELD FINNSTOWN PRIORY	
DRAWING TITLE	PLANNING ADDITIONAL INFORMATION: EXISTING / PROPOSED SECTIONS THROUGH HOUSE	
DATE	2022/07	
DRAWN	SM	
SCALE	1:100/50 AT A3	
STATUS	PL/AI	
	DWG NO.	071_AI_08

ADDITIONAL INFORMATION: REVISION
HALF-HIP ROOF:
NO CHANGES VISIBLE IN SECTION DRAWING

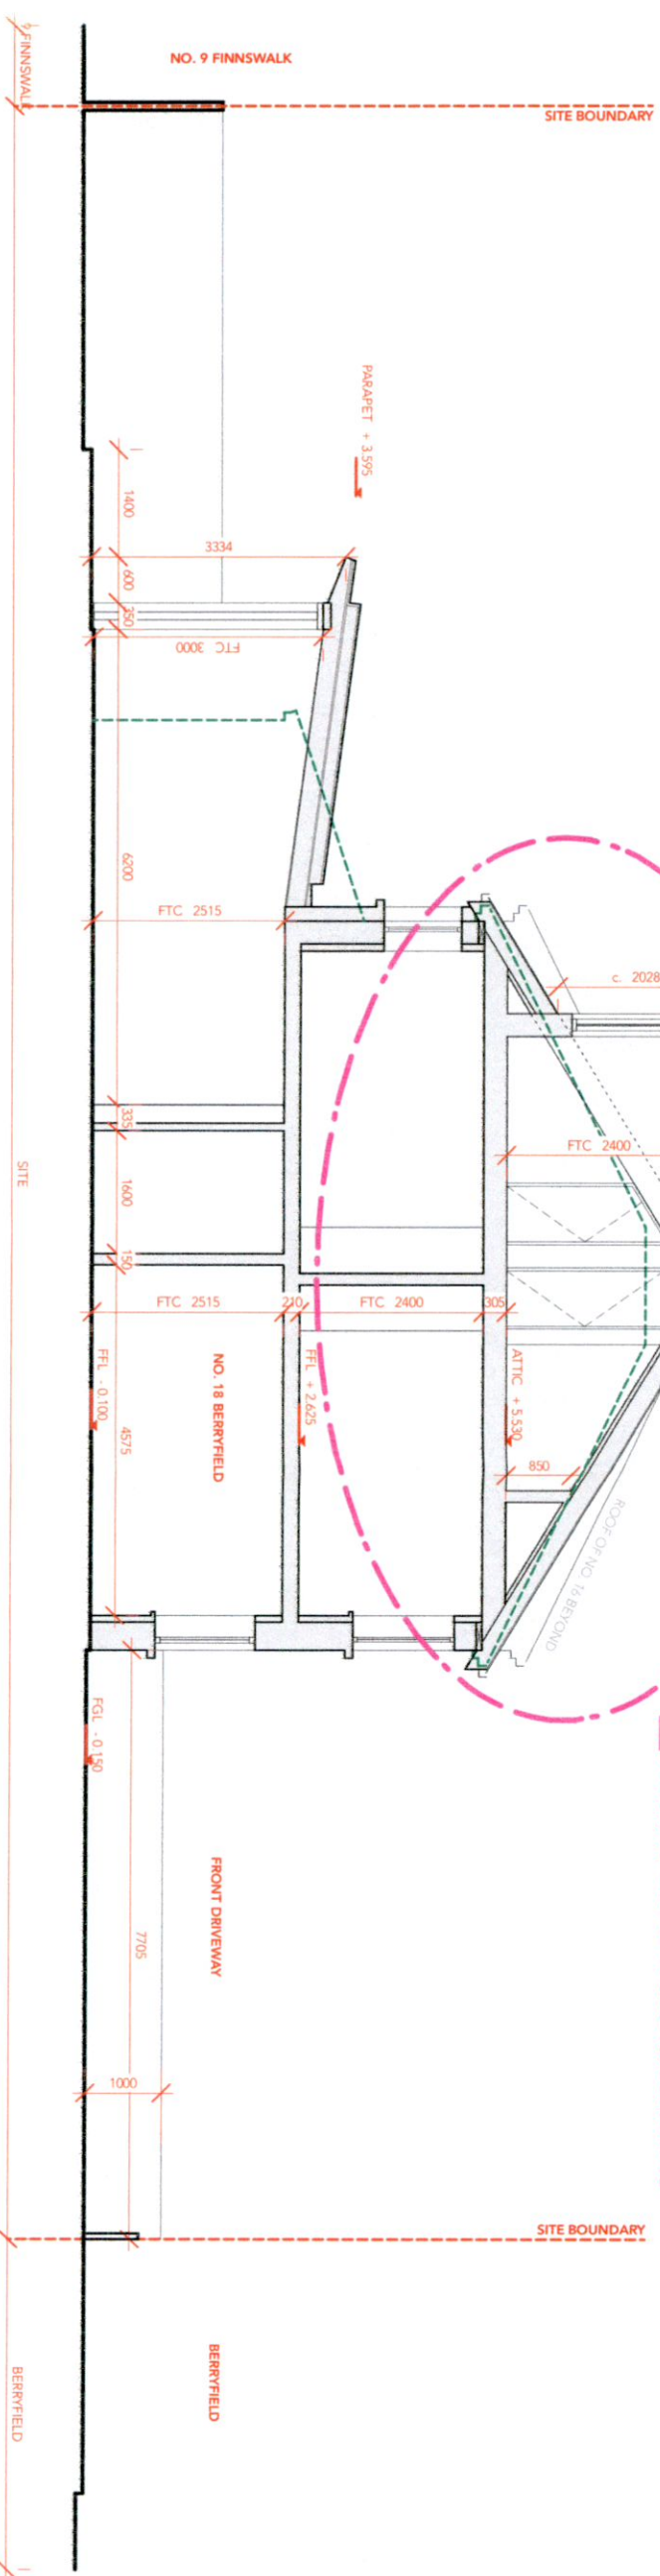

2
PROPOSED LONG SECTION
Scale 1:100 at A3

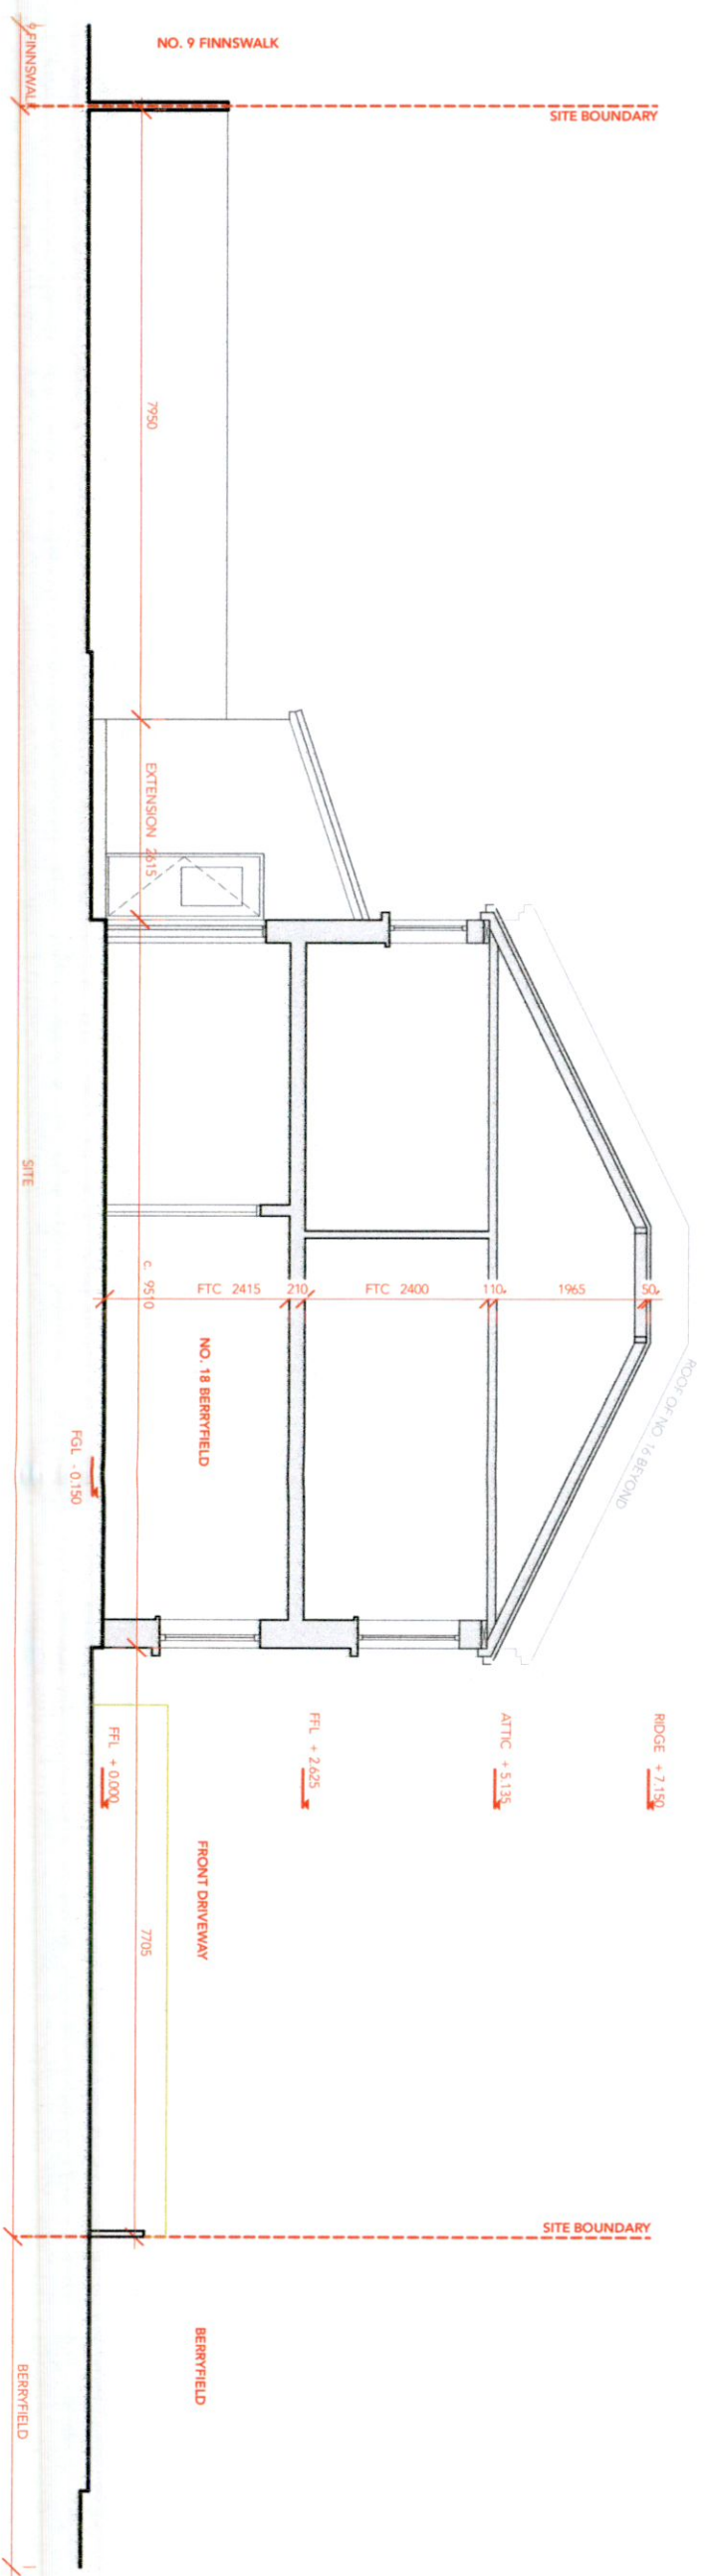

1
EXISTING SECTION THROUGH HOUSE
Scale 1:100 at A3

PROJECT TITLE	18 BERRYFIELD FINNSTOWN PRIORY	
DRAWING TITLE	PLANNING ADDITIONAL INFORMATION: EXISTING / PROPOSED SECTIONS THROUGH HOUSE	
DATE	2022/07	
DRAWN	SM	
SCALE	1:100/50 AT A3	
STATUS	PL/AI	
	DWG NO.	071_AI_08