




**A Section**  
SCALE 1:500



**A Section**  
SCALE 1:200

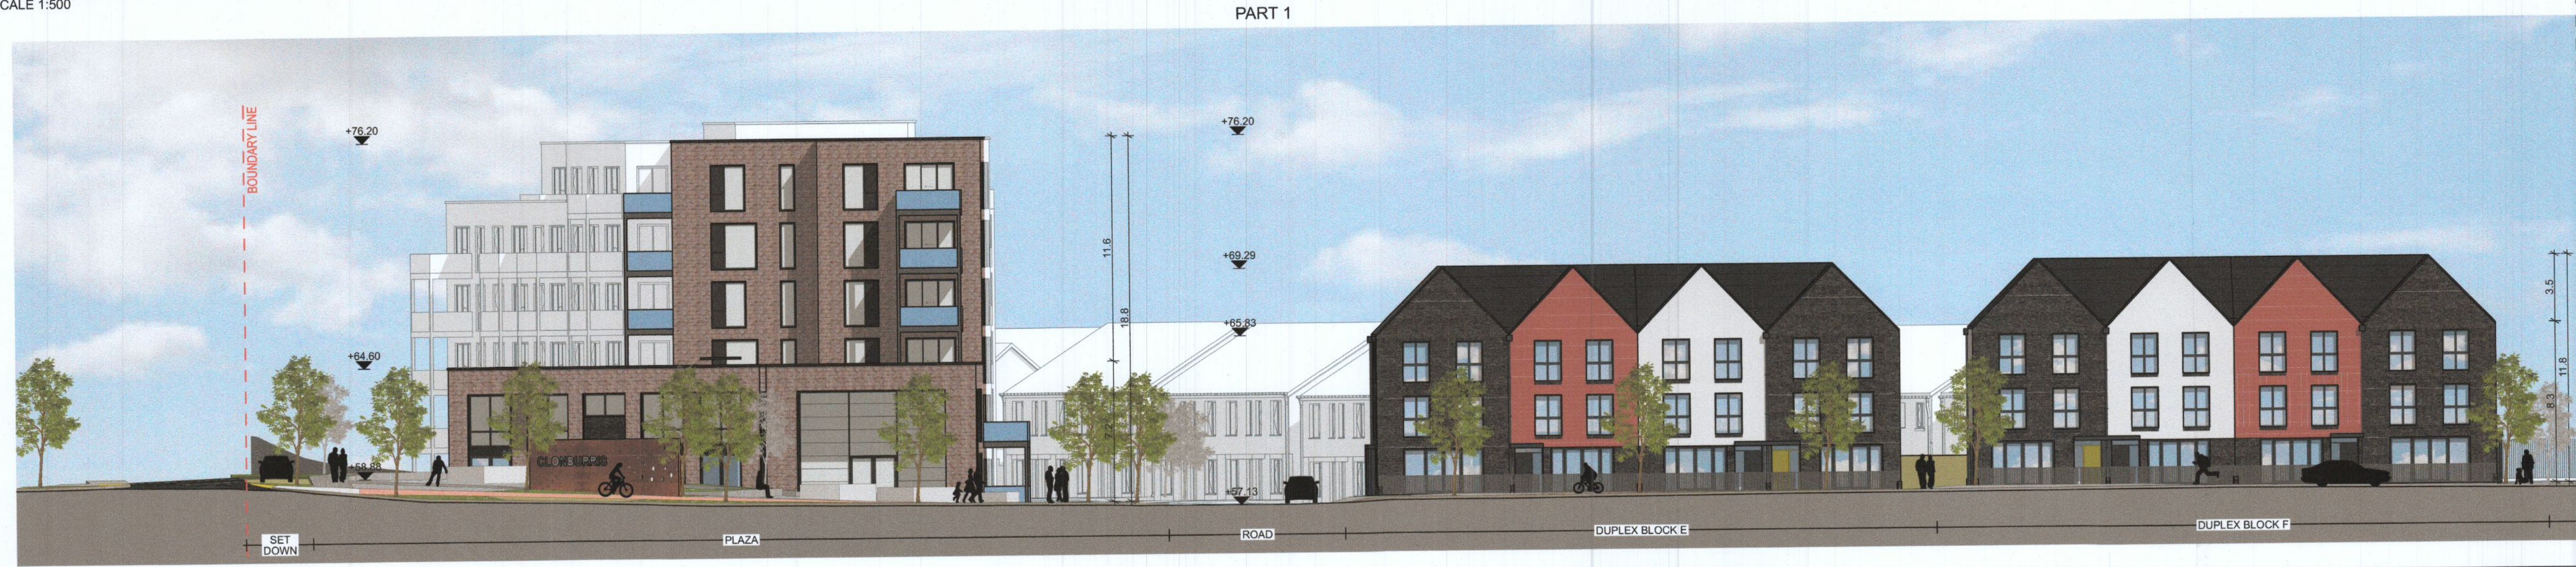

**A Section**  
SCALE 1:200



**B Section**  
SCALE 1:200



KEY PLAN

	<b>Planning Application</b>	<b>DAVEY + SMITH ARCHITECTS</b>	
		<small>DAVEY + SMITH ARCHITECTS, 14th FLOOR, THE SEAPORT BUILDING, 44-45 CLONTARF ROAD, CLONTARF, DUBLIN 3   PH: 01 2447038   EMAIL: info@davey-smith.com   WEB: www.davey-smith.com</small>	
Layout ID: <b>2004 PL 004</b>	Scale: <b>1:200, 1:500</b>	Job No: <b>2004</b>	Series: <b>Planning</b>
Project: <b>Clonburris, K1</b>	Date: <b>29/06/2022</b>	Status:	Revision:
Drawing Name: <b>Site Section A</b>		<small>THIS DRAWING IS TO BE READ IN CONJUNCTION WITH RELEVANT CONSULTANT'S DRAWINGS. NOTIFY ARCHITECTS OF ANY DISCREPANCIES. CHECK DIMENSIONS ON SITE. USE FIGURE DIMENSIONS ONLY. COPYRIGHT RESERVED FOR DAVEY + SMITH ARCHITECTS LTD.</small>	