



B Section
SCALE 1:200





C Section
SCALE 1:200



D Section
SCALE 1:200



E Section
SCALE 1:200

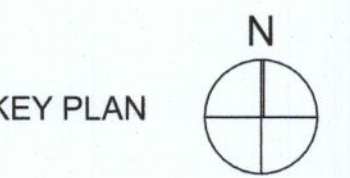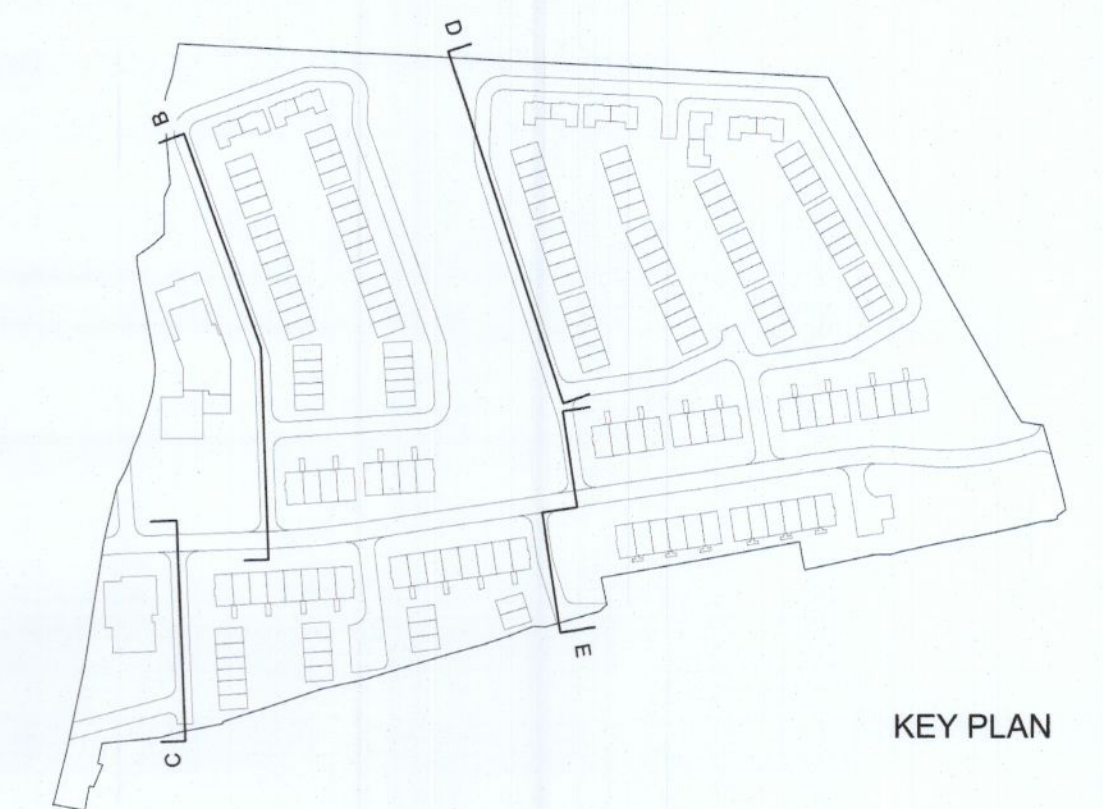

RTAI	Planning Application	DAVEY + SMITH ARCHITECTS
<small>DAVEY + SMITH ARCHITECTS Unit 13, THE SEAPORT BUILDING, 44-45 CLONTARF ROAD, CLONTARF, DUBLIN 3 PH: 01 2447638 EMAIL: info@davey-smith.com WEB: www.davey-smith.com</small>		
Layout ID: 2004 PL 005	Scale: 1:200	Job No: 2004
Project: Clonburris, K1	Status: Planning	Date: 30/06/2022
Drawing Name: Site Section B	Status: Revision:	
<small>THIS DRAWING TO BE READ IN CONJUNCTION WITH RELEVANT CONSULTANTS DRAWINGS. NOTIFY ARCHITECTS OF ANY DISCREPANCIES. CHECK DIMENSIONS ON SITE. USE METRIC DIMENSIONS ONLY. COPYRIGHT RESERVED FOR DAVEY + SMITH ARCHITECTS LTD.</small>		