




**Vehicle 1 Entering the Site**

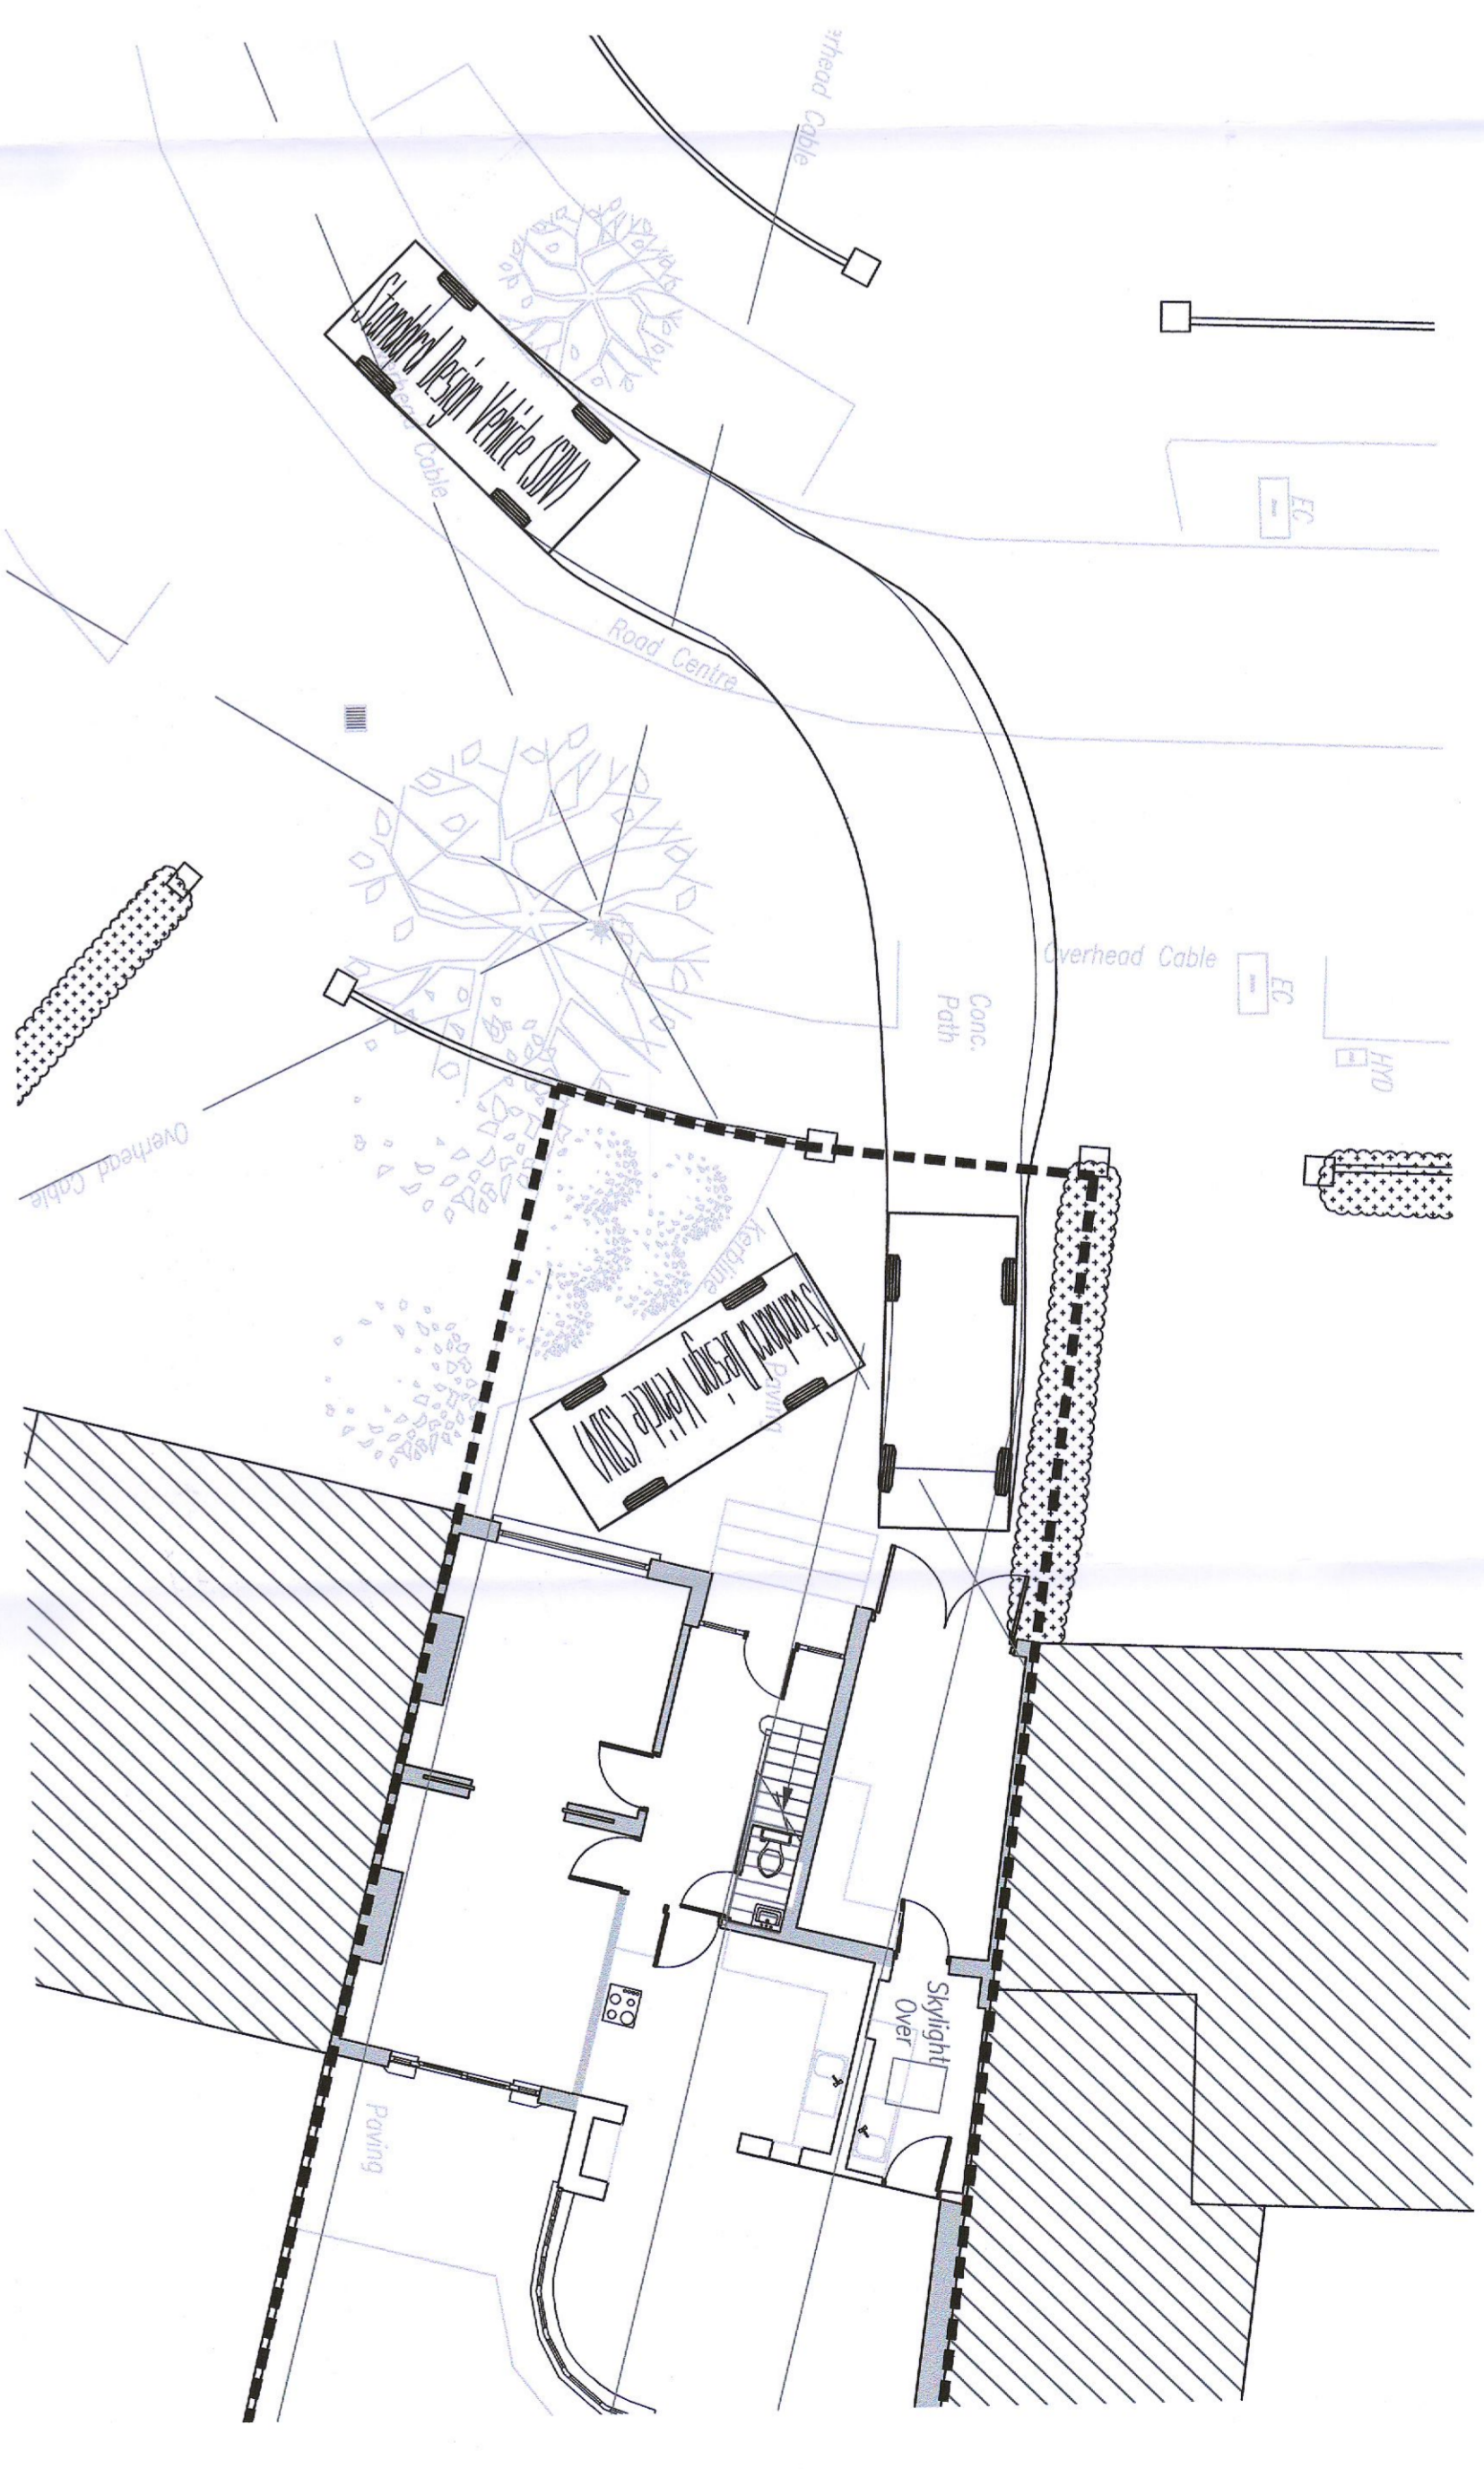

**Vehicle 2 Entering the Site**

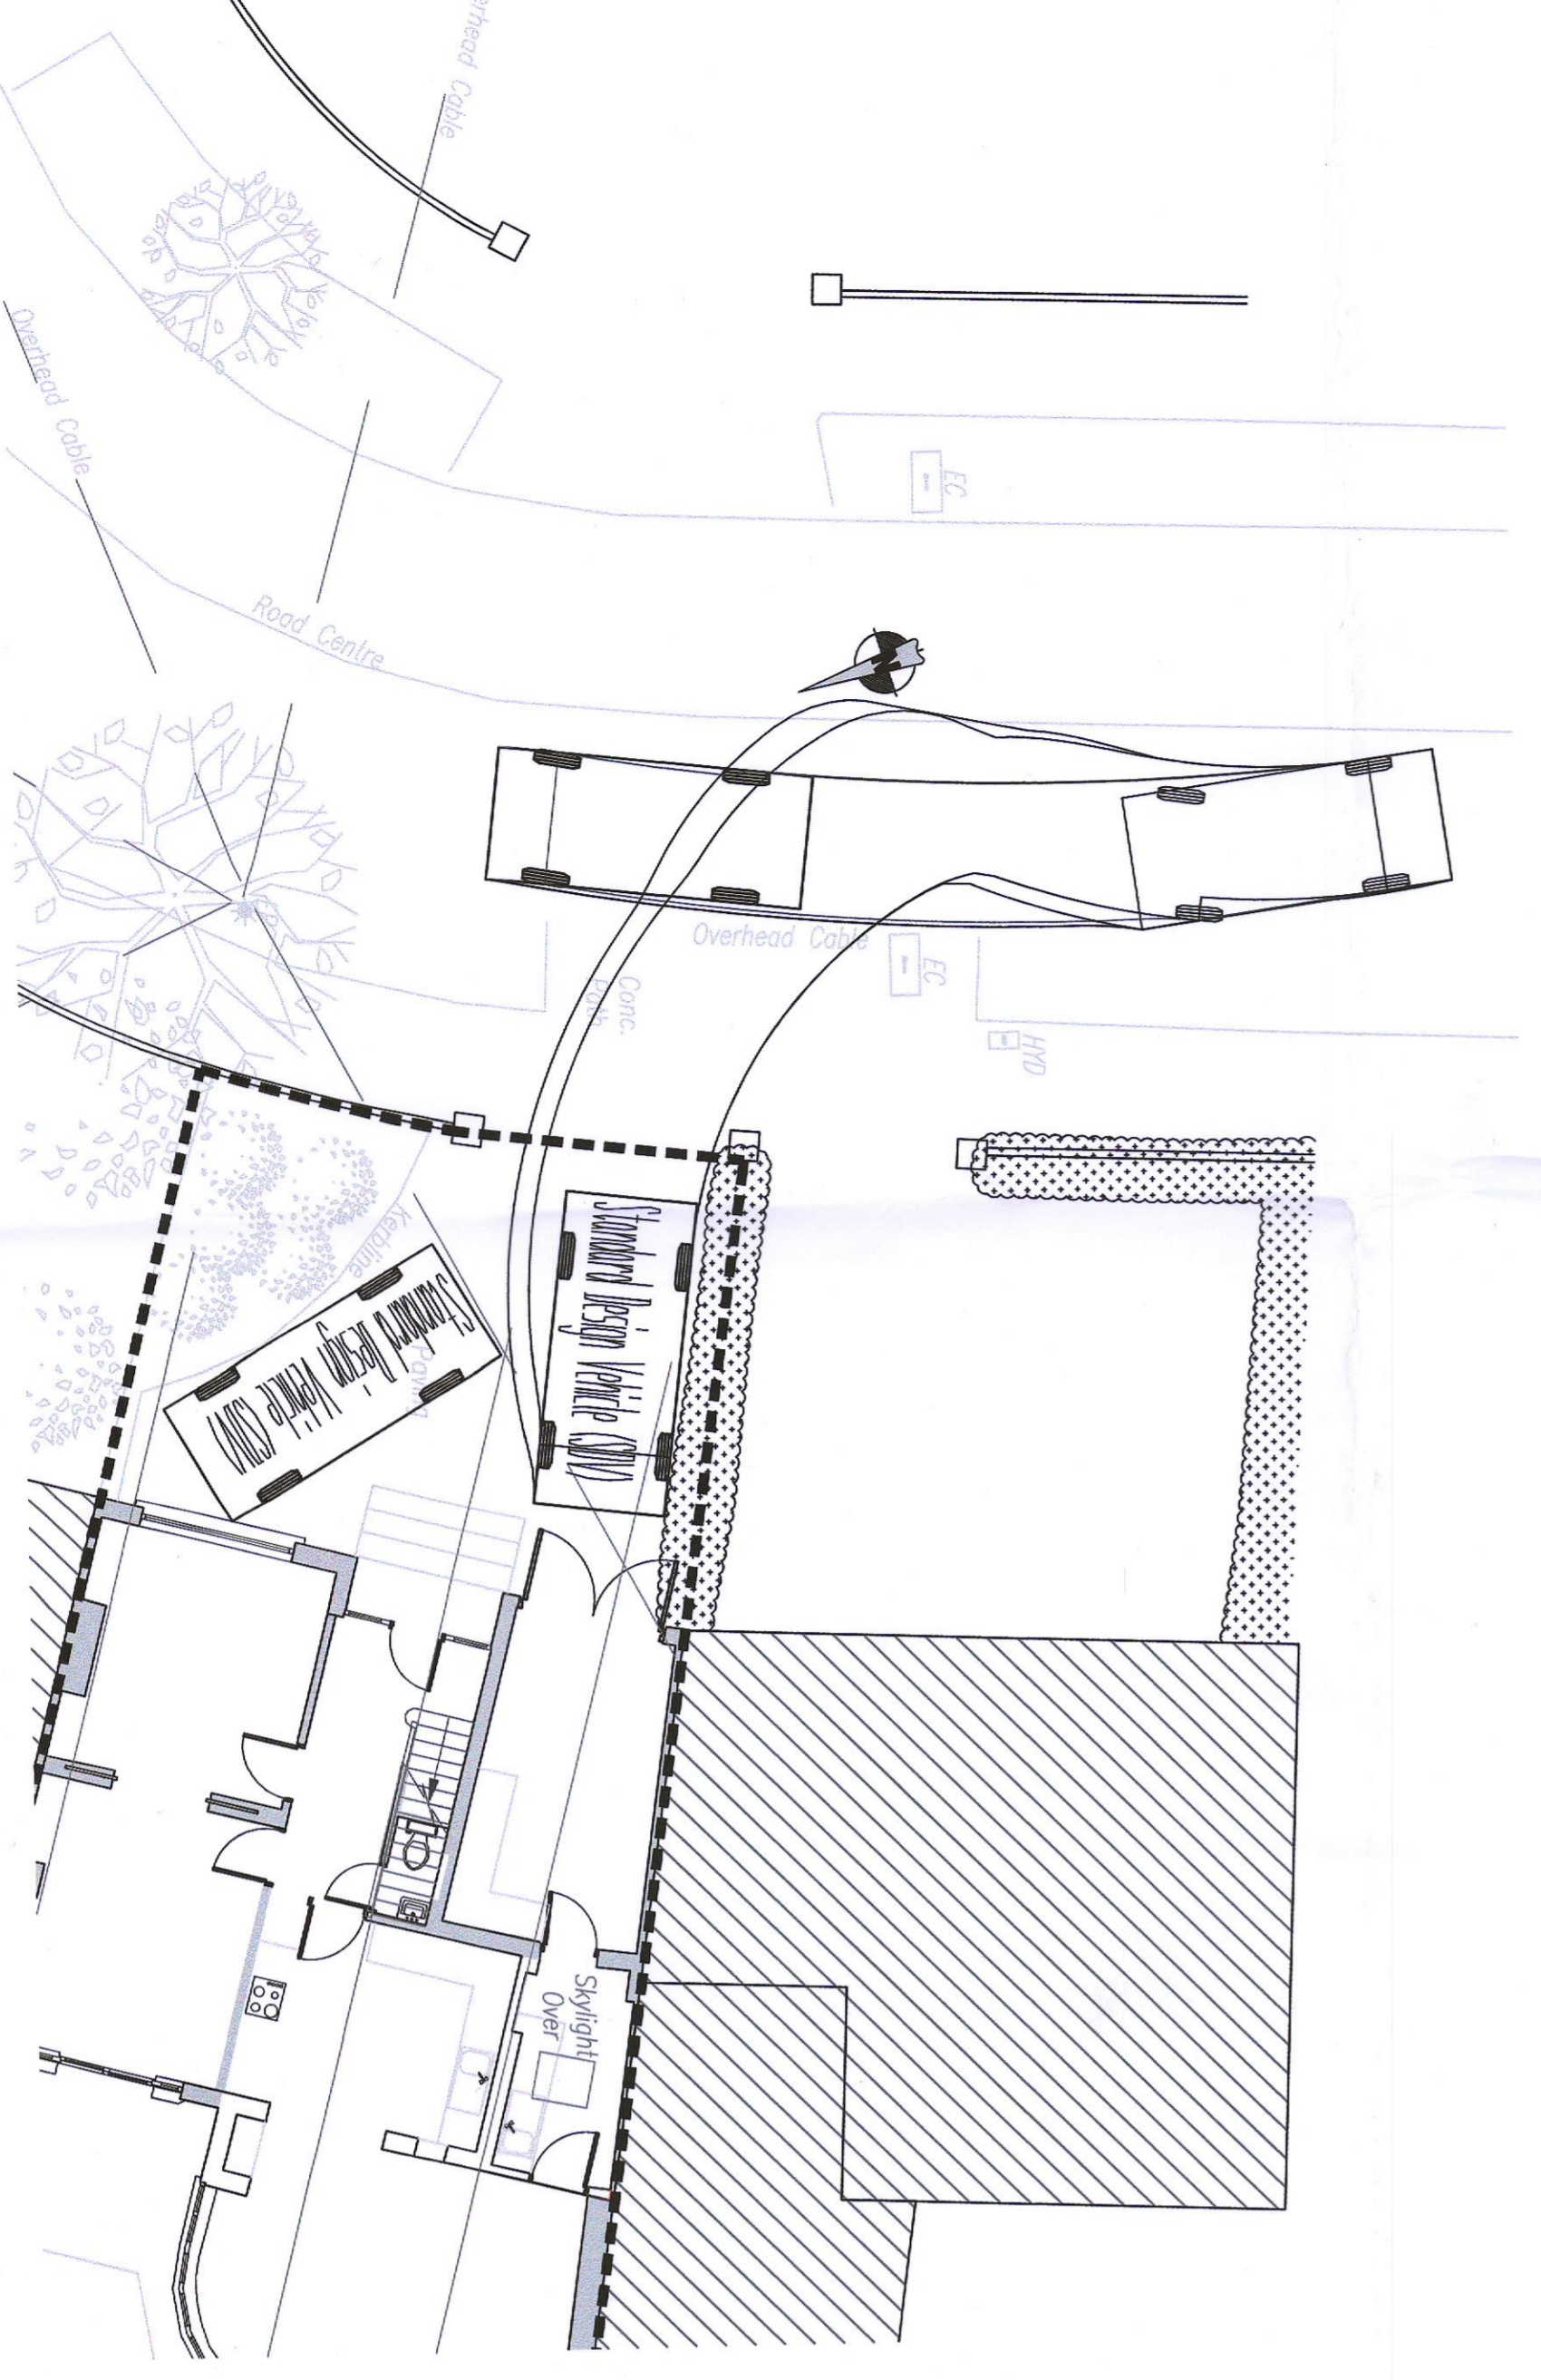

**Vehicle 2 Egression from the Site**

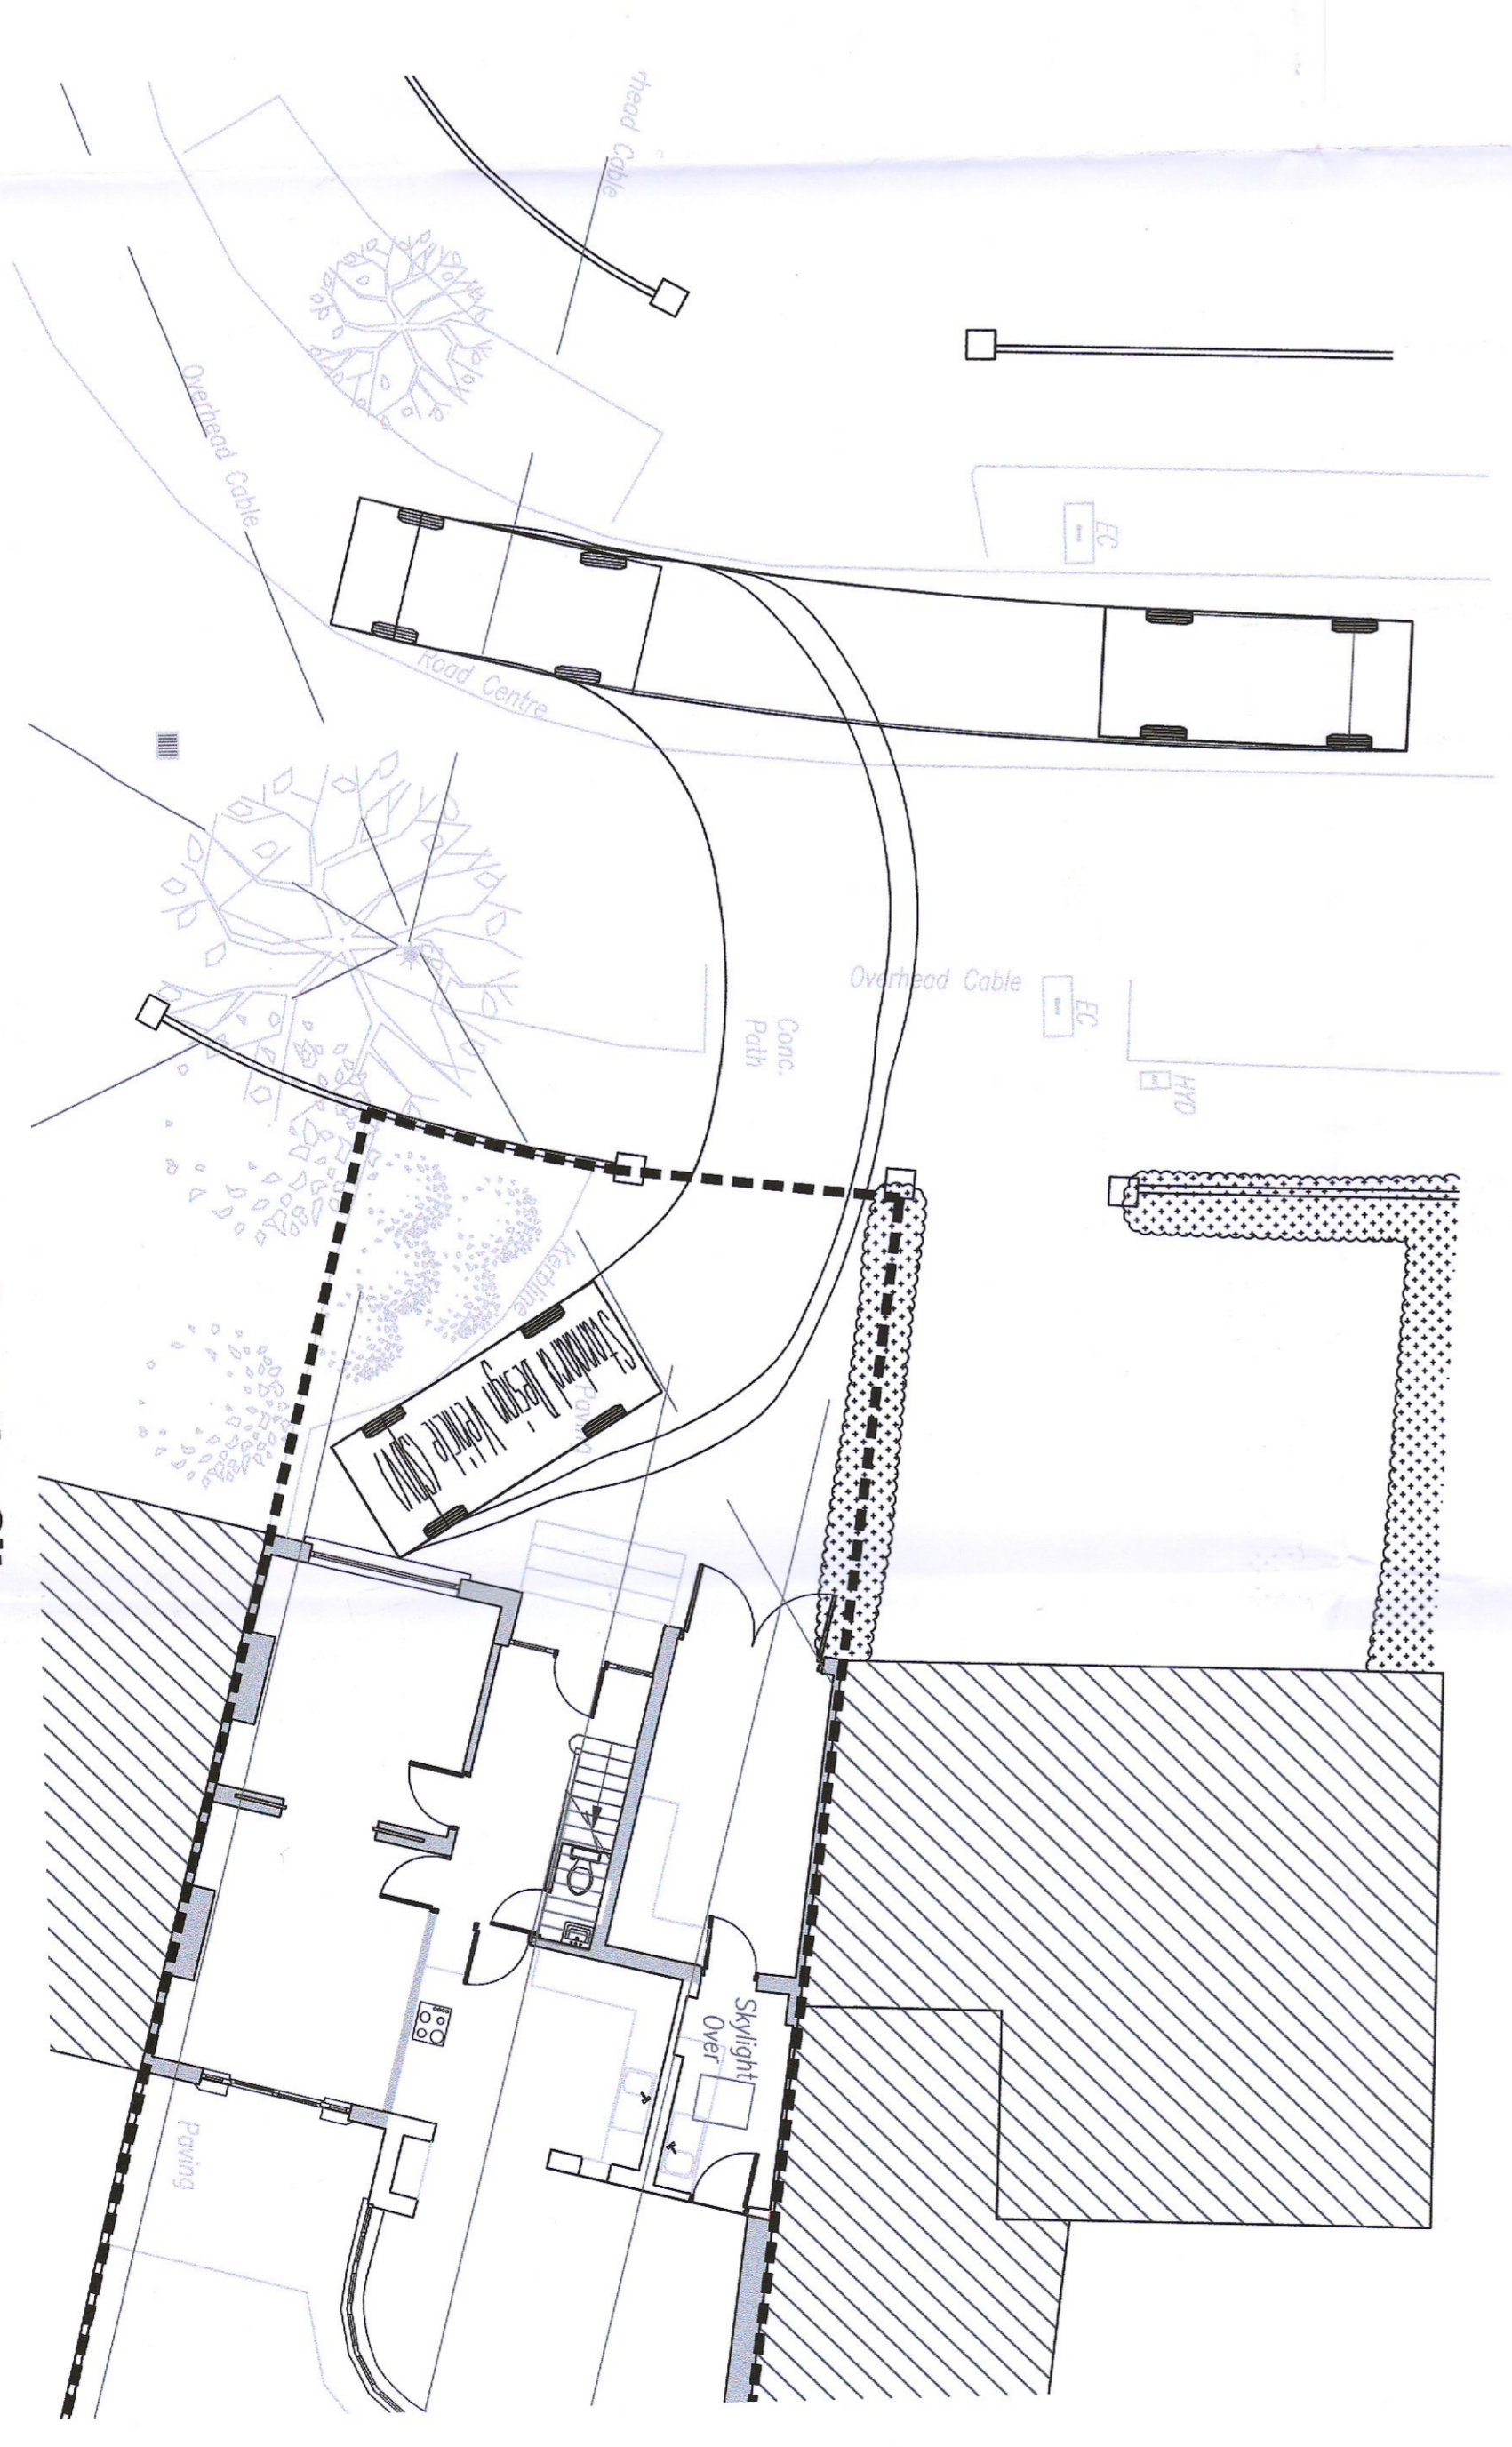

**Vehicle 1 Egression from the Site**

		4 Bridgecourt Office Park Walkinstown Avenue Dublin 12 Tel / Fax: 01-426 4883 / 01-429 7971 email: mail@once.co www.once.co			
Scale:	<b>A1</b>	Client:	<b>Róisín Barrett</b>	Job Title:	<b>53 Butterfield Close Ext</b>
Date:	<b>JUL22</b>	Drawing number:	<b>5256/01</b>	Drawing Title:	<b>AutoTRAK</b>
Revision description:		Date:		Drawn:	
				Design:	
				Check:	

Issued for Construction: NOV 2021 MJC TON