


PLANNING PERMISSION DRAWING ONLY

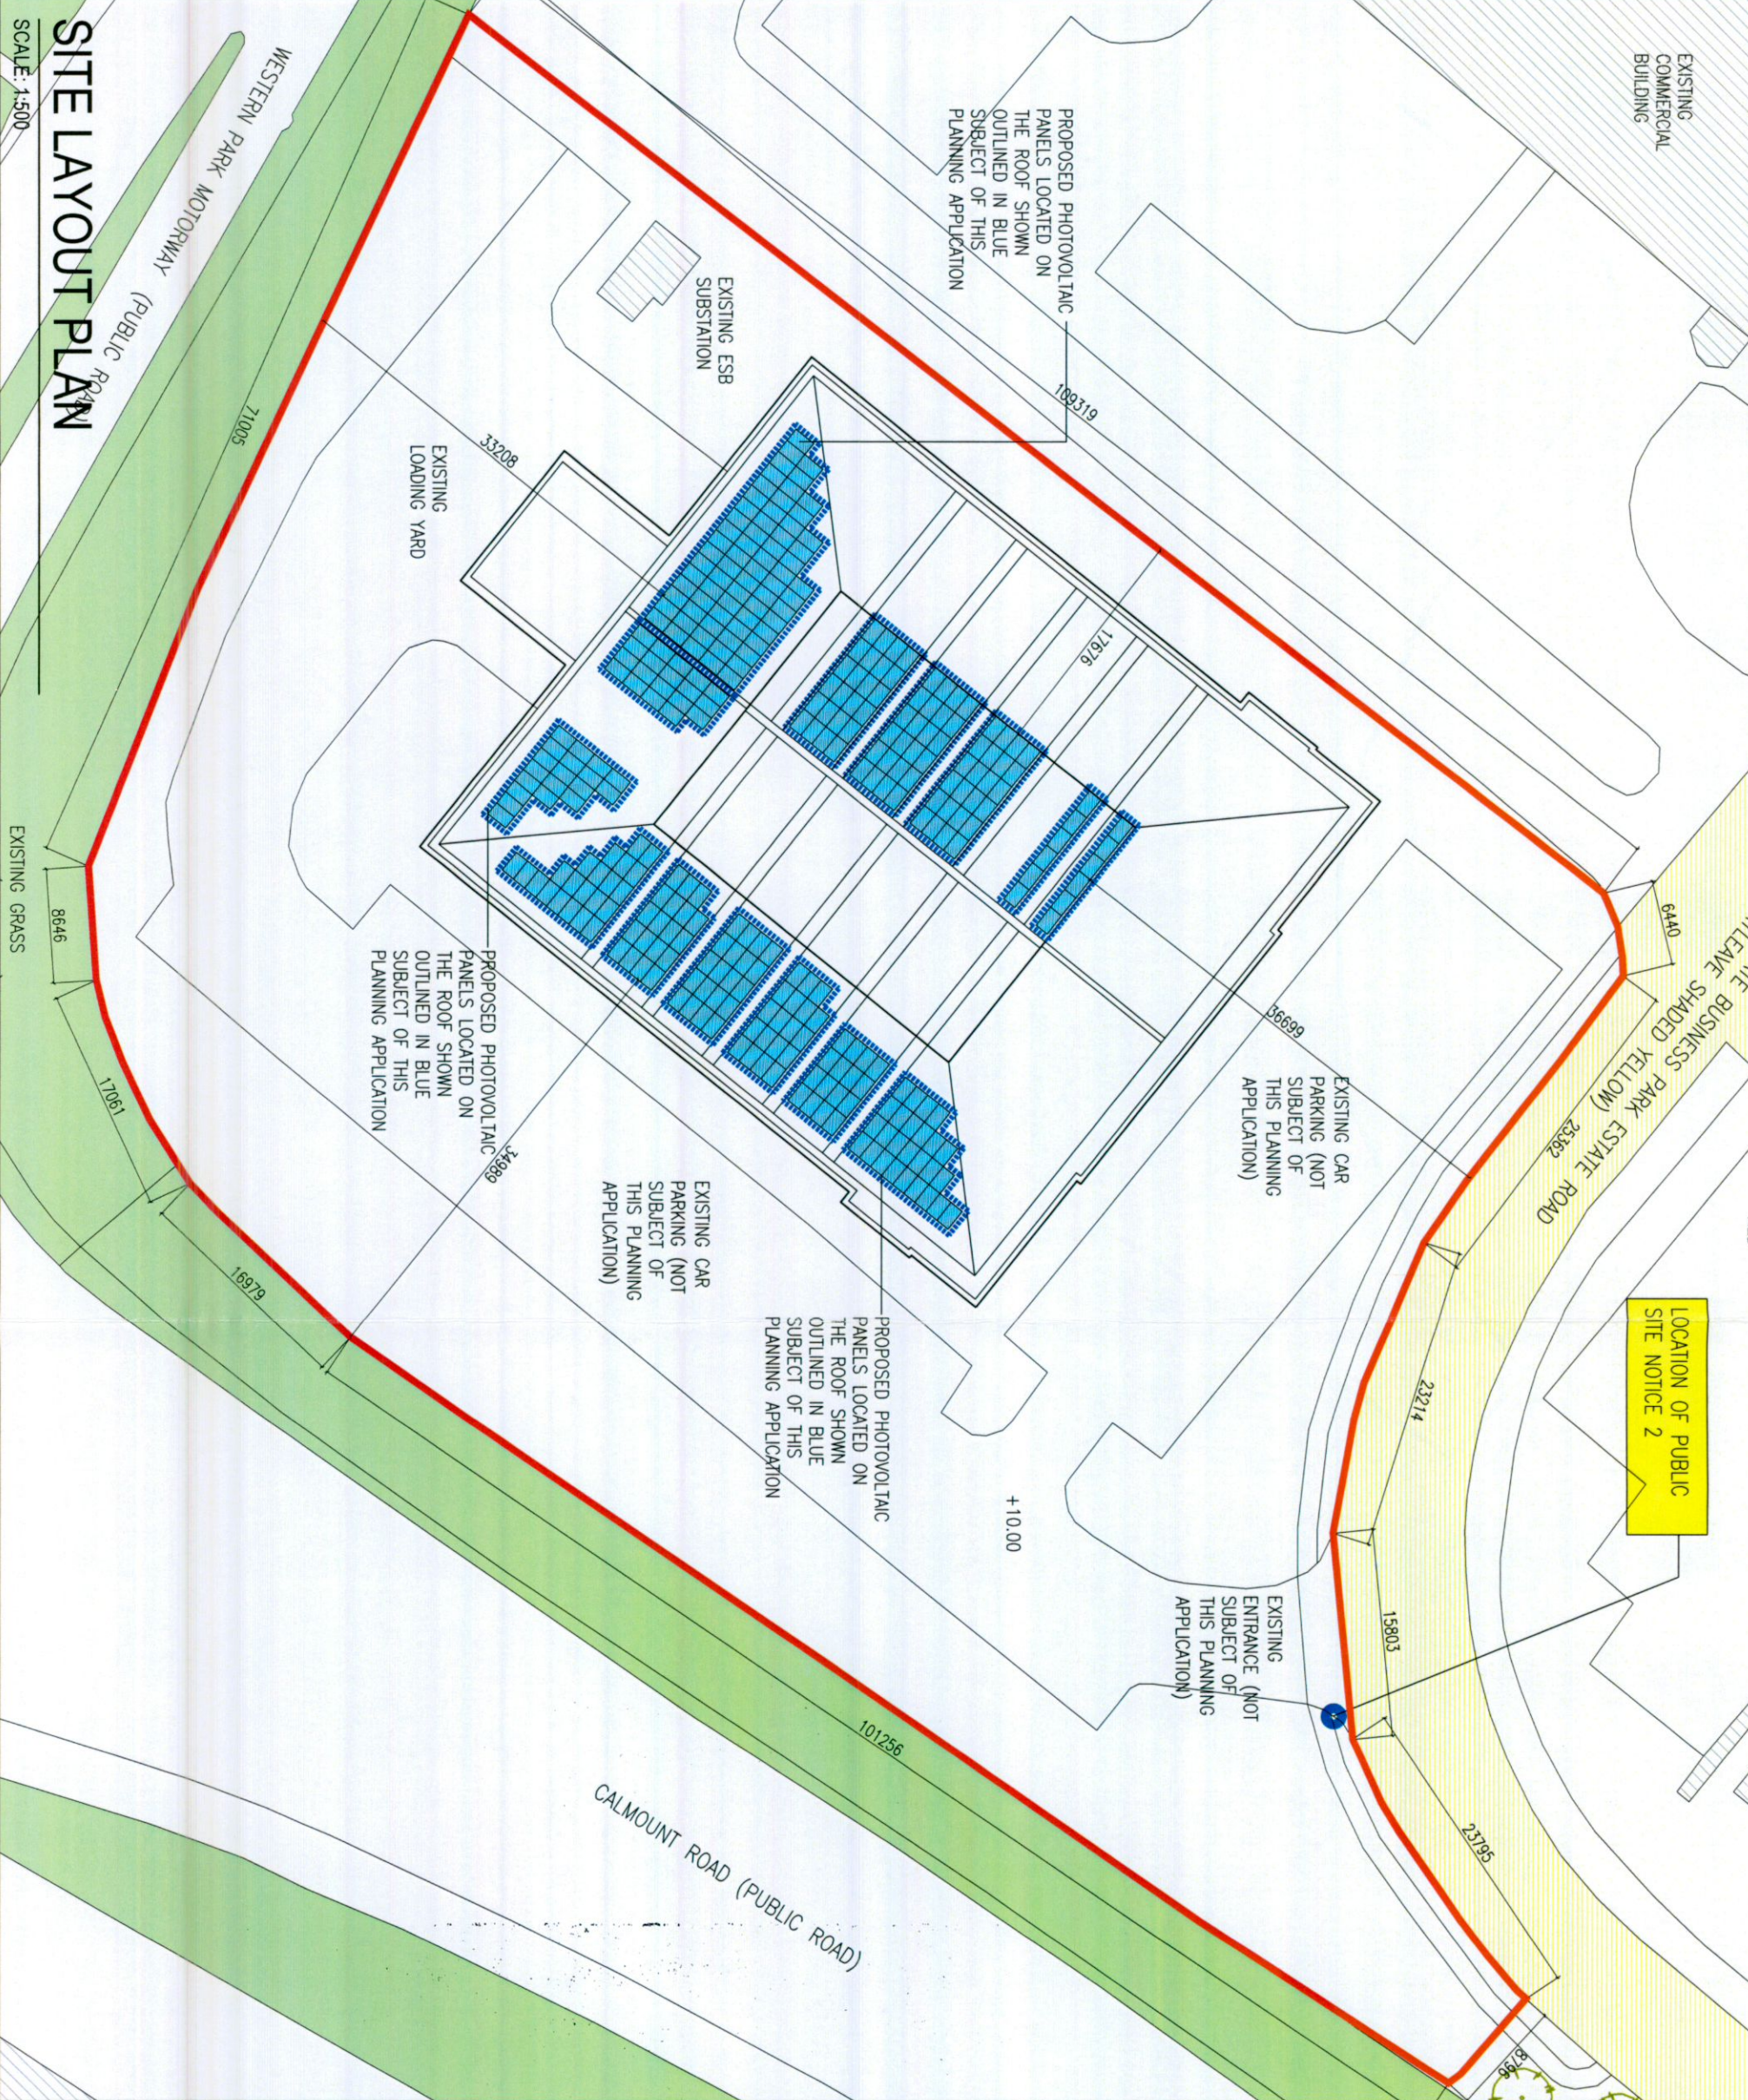

LOCATION OF PUBLIC SITE NOTICE 2

Notes:
ALL DRAWINGS ARE THE COPYRIGHT OF THE ARCHITECTS AND MAY NOT BE USED WITHOUT THEIR PERMISSION IN WRITING. DO NOT SCALE DIMENSIONS FROM THIS DRAWING. USE WRITTEN DIMENSIONS ONLY. ALL DIMENSIONS TO BE CHECKED ON SITE BY THE CONTRACTOR AND ANY DISCREPANCIES REPORTED TO THE ARCHITECTS IMMEDIATELY.

THIS PLANNING APPLICATION IS ONLY IN RELATION TO THE INSTALLATION OF PHOTOVOLTAIC PANELS ON THE EXISTING ROOF STRUCTURE ONLY. NOTHING ELSE IS SUBJECT OF THIS PLANNING APPLICATION

LEGEND:

PROPOSED PHOTOVOLTAIC PANELS LOCATED ON THE ROOF SHOWN OUTLINED IN BLUE DASHED LINE	
SITE OUTLINED IN RED	



CIAT
CHARTERED PRACTICE

CIOB
seaview forth
mountain co. workford
Y 3 5 H 7 P 3
T: +353(0)539139716
E: info@paulobrien.ie

Paul O'Brien Associates
Architecture Commercial design Project Management

Client: SONOMA VALLEY LIMITED

Project: PROPOSED PHOTOVOLTAIC INSTALLATION AT UNIT 4, WESTGATE BUSINESS PARK, BALLYMOUNT, DUBLIN 24, D24 HC65

Issue: PLANNING PERMISSION

Drawing: SITE LAYOUT PLAN

Scale: 1:500 **Date:** JUNE 22 **Drn:** LB

Job No.: 22-019 **Drawing No.:** P01 **Revision:**

SITE LAYOUT PLAN

SCALE: 1:500