

**GENERAL NOTES**

- Work to figured dimensions only.
- Do not scale from drawing unless otherwise instructed.
- All dimensions to be checked on site.
- Any discrepancies to be reported to the Architect prior to construction.
- Information on large scale drawings / details will typically supersede general arrangement drawings.
- Drawing to be read in conjunction with the relevant consultant's drawings and any discrepancies reported.



**CENTRE COORDINATES:**  
ITM 709759,730595

**PUBLISHED:** 06/11/2019  
**ORDER NO.:** 50092783\_1

**MAP SERIES:** 1:1,000  
**MAP SHEETS:** 3327-13

**COMPILED AND PUBLISHED BY:**  
Ordnance Survey Ireland,  
Phoenix Park,  
Dublin 8,  
Ireland.

Unauthorised reproduction  
infringes Ordnance Survey Ireland  
and Government of Ireland  
copyright.

All rights reserved.  
No part of this publication may  
be copied, reproduced  
or transmitted in any form  
or by any means without the prior  
written permission of  
the copyright owners.

The representation on this map  
of a road, track or footpath  
is not evidence of the existence  
of a right of way.

Ordnance Survey maps  
never show legal property  
boundaries, nor do they  
show ownership of  
physical features.

©Suirbhéireacht Ordnáis Éireann, 2019  
©Ordnance Survey Ireland, 2019  
[www.osi.ie/copyright](http://www.osi.ie/copyright)

**LEGEND:**  
[http://www.osi.ie/  
search 'Large Scale Legend'](http://www.osi.ie/search/Large%20Scale%20Legend)

05.04.22	P1	ISSUED FOR PLANNING
29.03.22	C1	ISSUED FOR COMMENT
DATE:	REV:	

<b>STATUS KEY:</b>	S = SKETCH DESIGN	P = PLANNING
F = FIRE SAFETY CERT	T = TENDER	C = CONSTRUCTION

ISSUED FOR:  
**PLANNING**

**Arthur Gibney & Partners**  
ARCHITECTURE  
5 Rosemount Terrace  
Dundrum Road,  
Dundrum,  
Dublin 14.  
T: +353 1 478 4300  
E: info@agarchitects.ie

CLIENT:  
**Galco Steel Ltd.**



DATE: April 2022  
SCALE: 1:1000 @ A2  
DRAWN BY: K. Doyle

PROJECT:  
**Galco  
Ballymount Road Lower,  
Walkinstown, Dublin 12**

DRAWING TITLE:  
**SITE LOCATION / ORDNANCE  
SURVEY MAP**

DRAWING No: **22.09.100**  
REVISION: 1  
STATUS: P

**OSi PLACE Map**

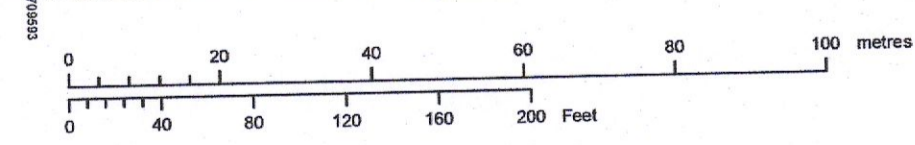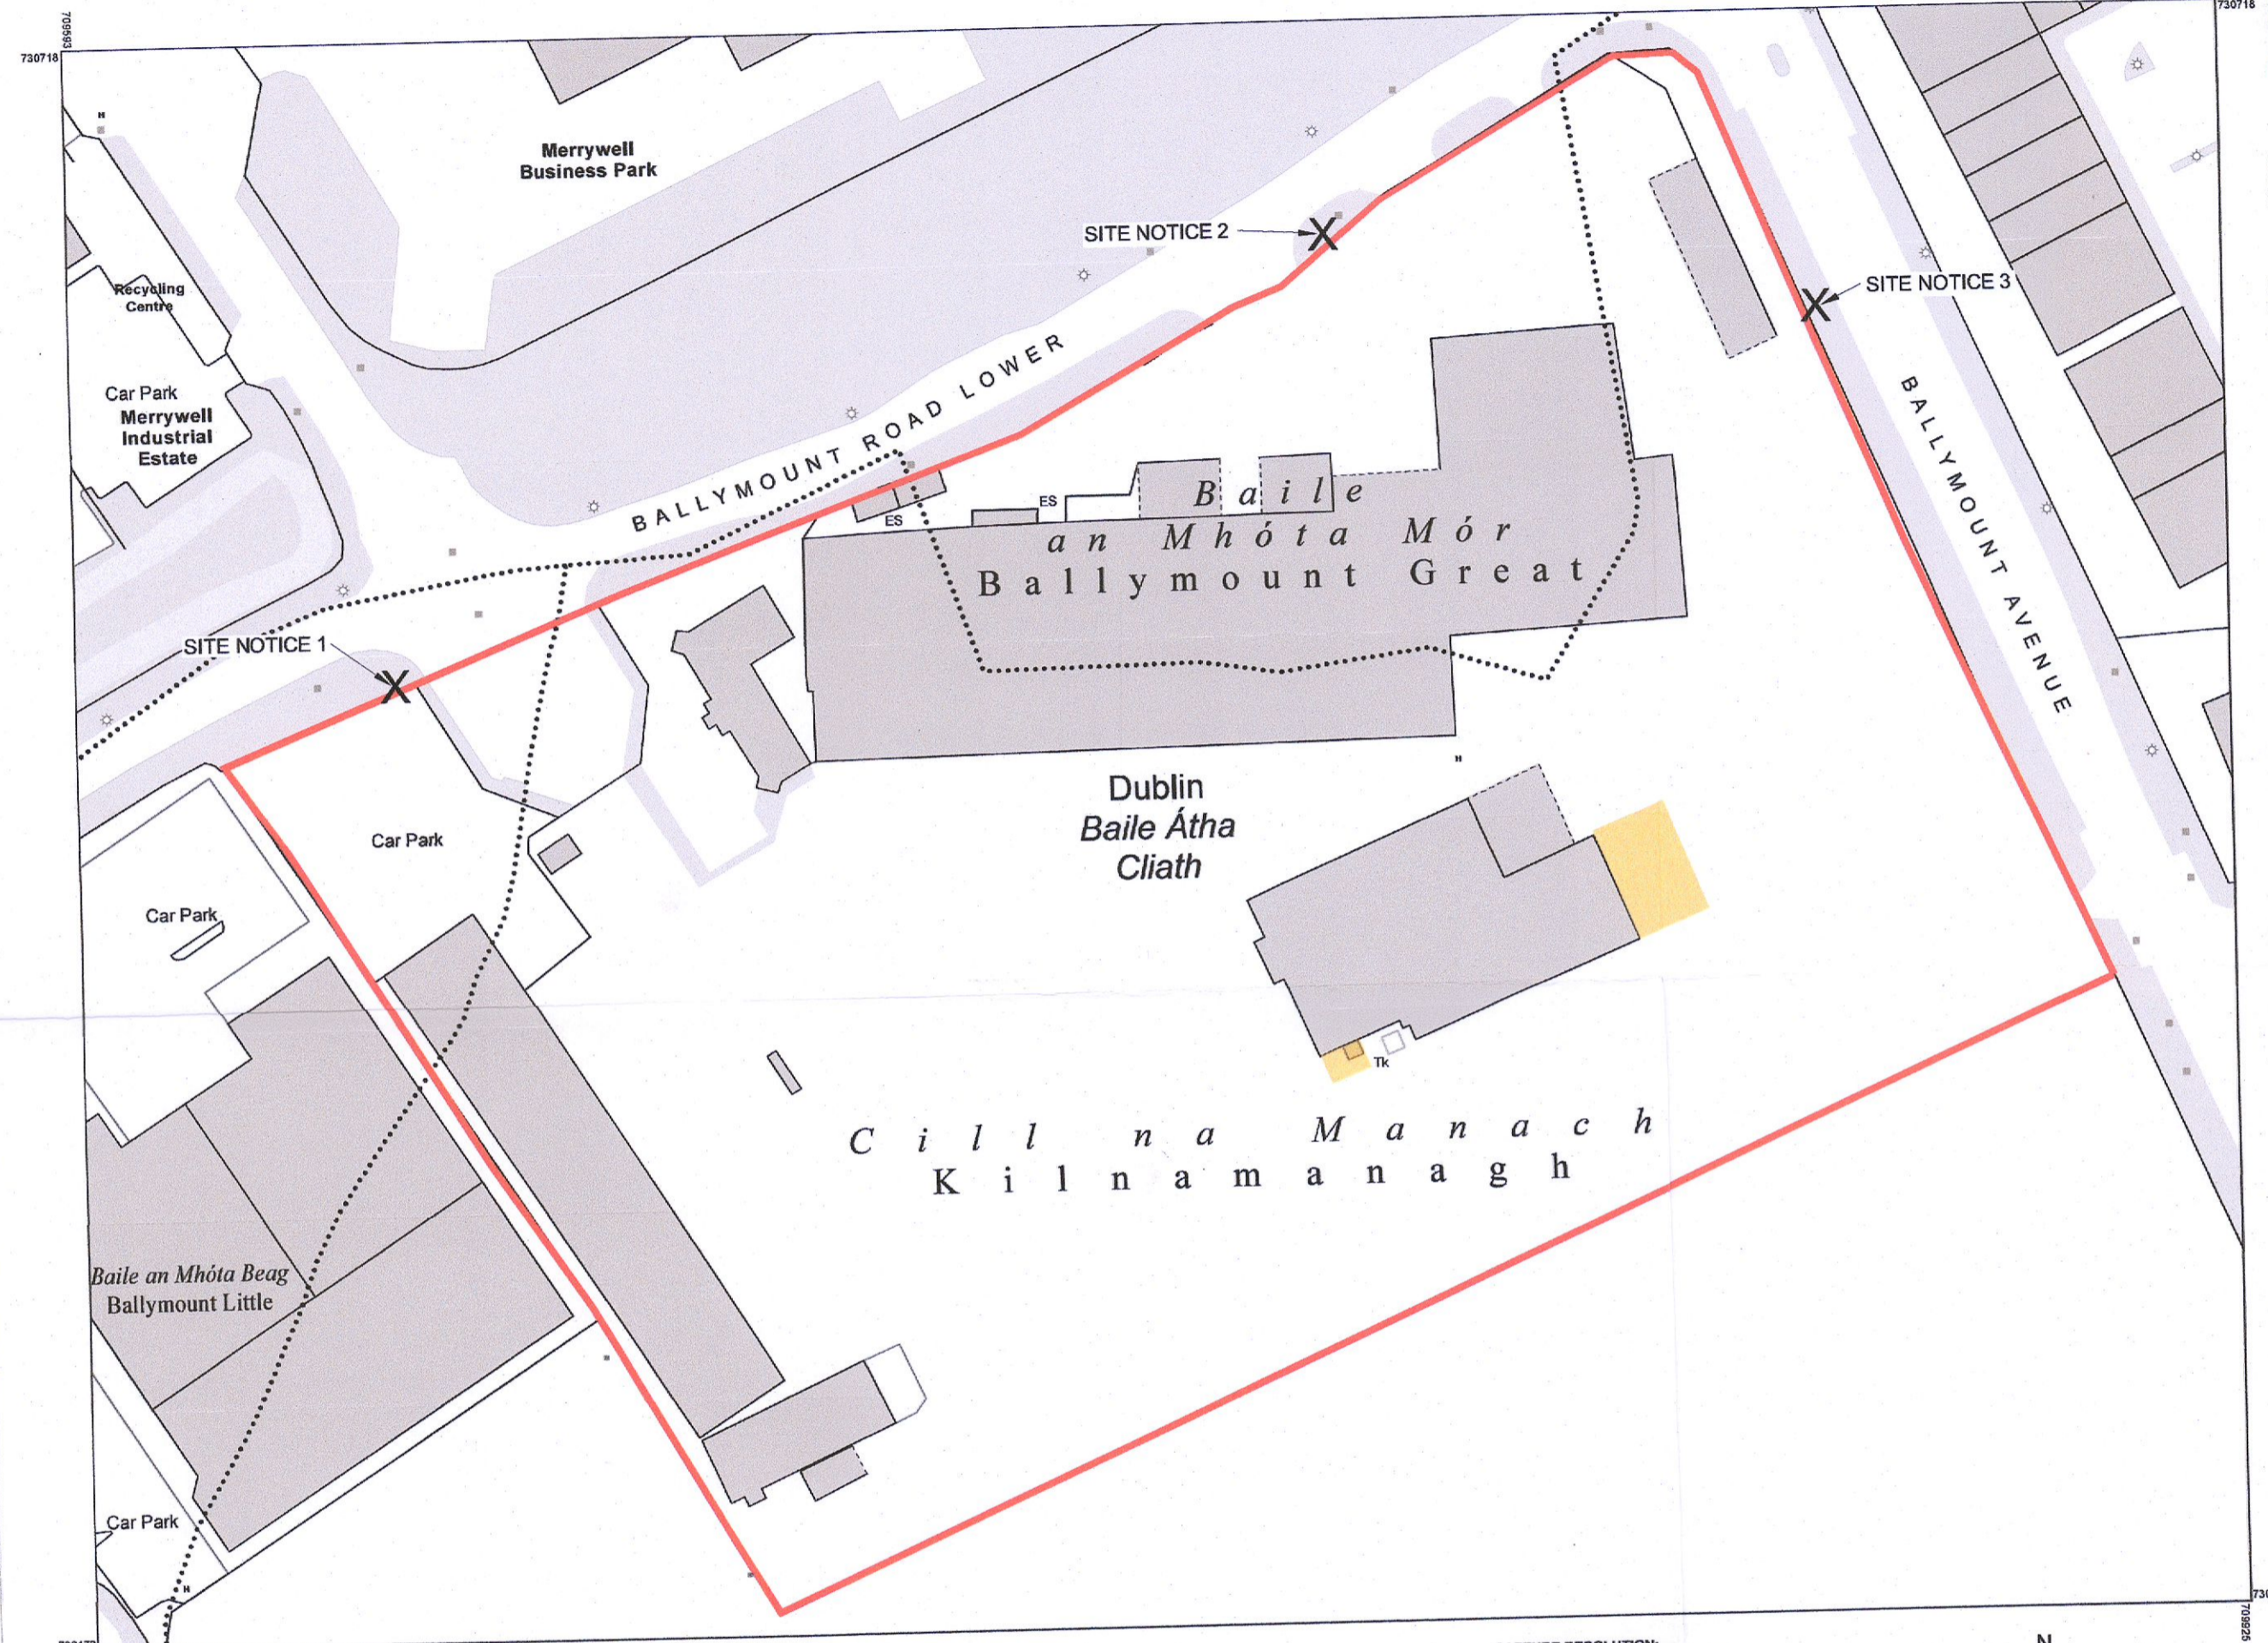

OUTPUT SCALE: 1:1,000

**CAPTURE RESOLUTION:**  
The map objects are only accurate to the  
resolution at which they were captured.  
Output scale is not indicative of data capture scale.  
Further information is available at:  
[http://www.osi.ie/search 'Capture Resolution'](http://www.osi.ie/search/Capture%20Resolution)



**1 SITE LOCATION / ORDNANCE SURVEY MAP**  
SCALE: 1:1000

**LEGEND**

- AREA FOR RETENTION PERMISSION
- SITE BOUNDARY FOR THIS APPLICATION

Ordnance Survey Ireland Licence N° CYAL50242544  
© Ordnance Survey Ireland & Government of Ireland