
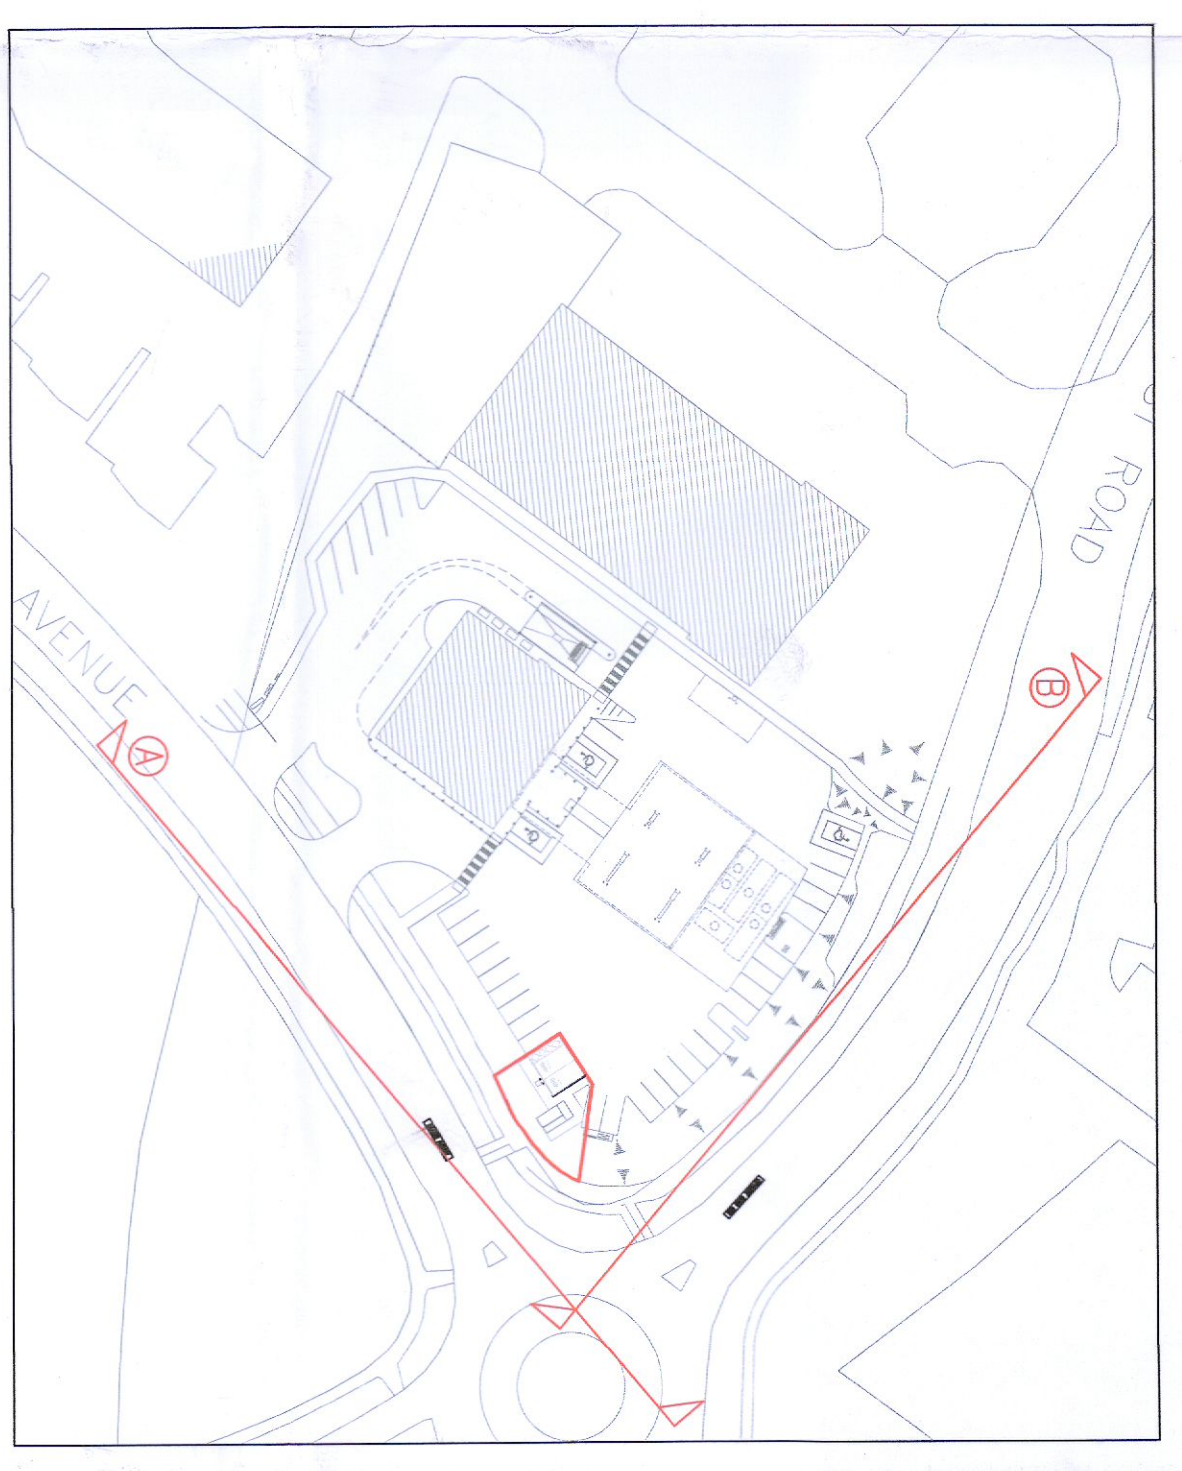
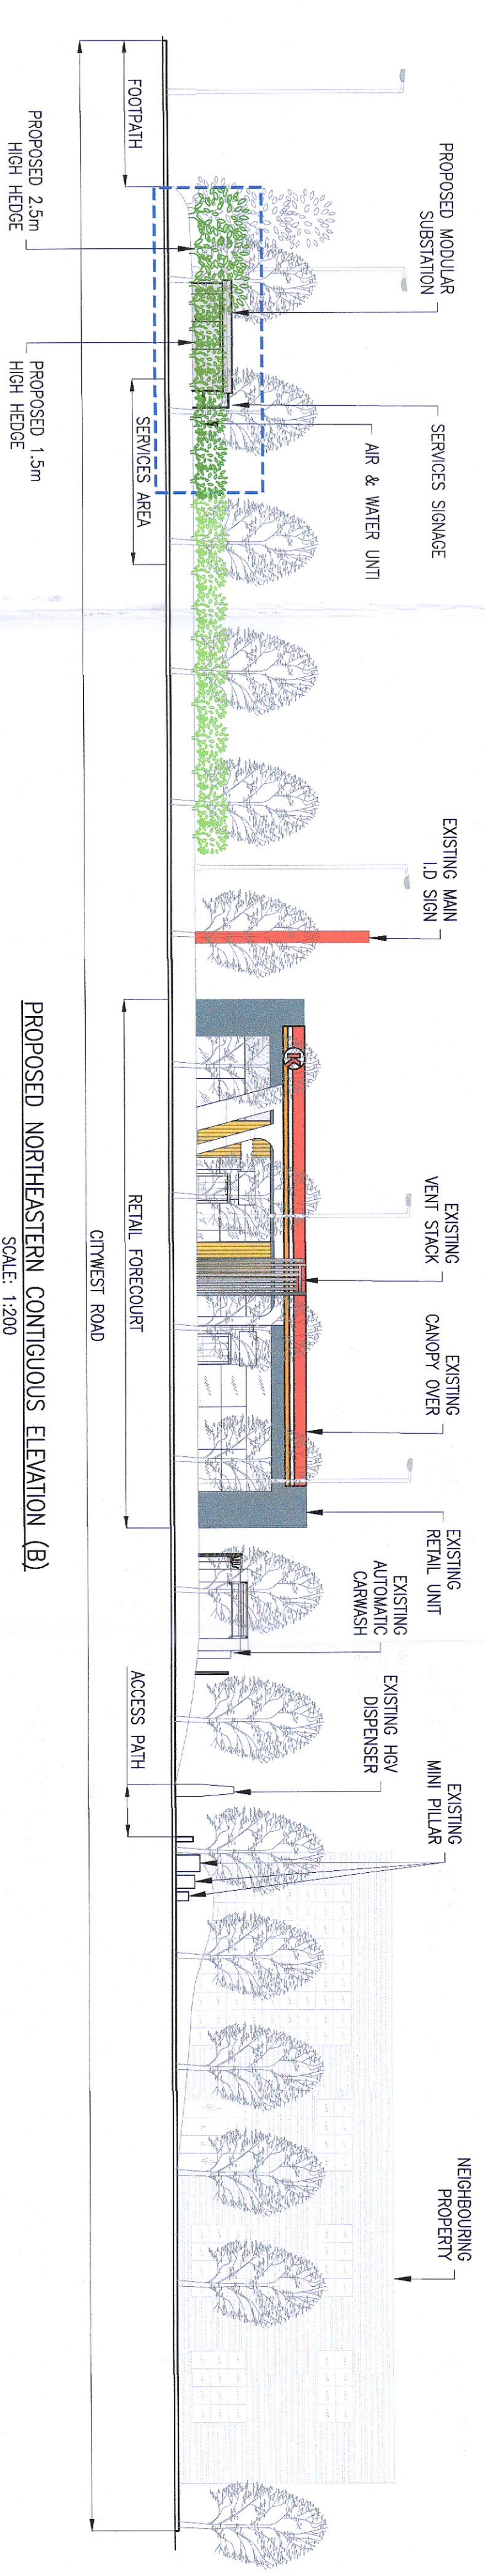
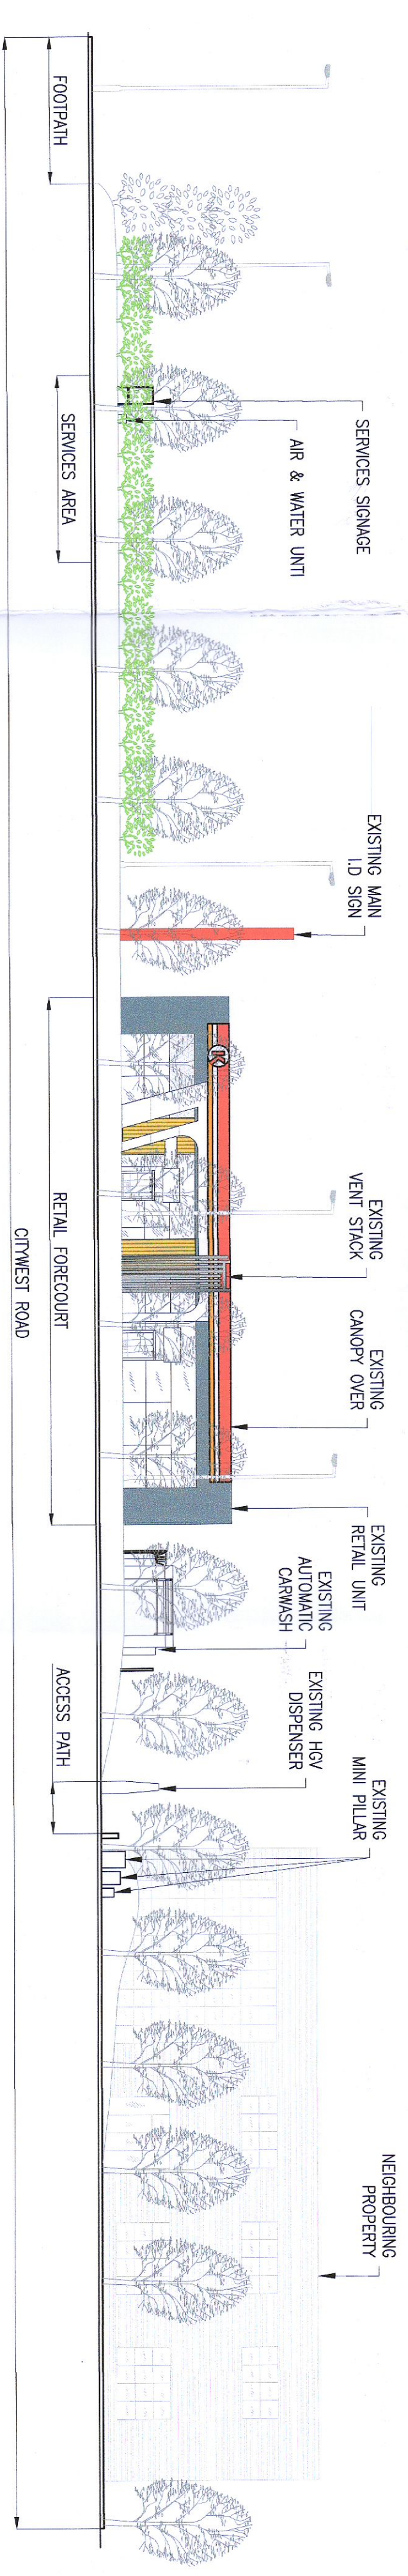
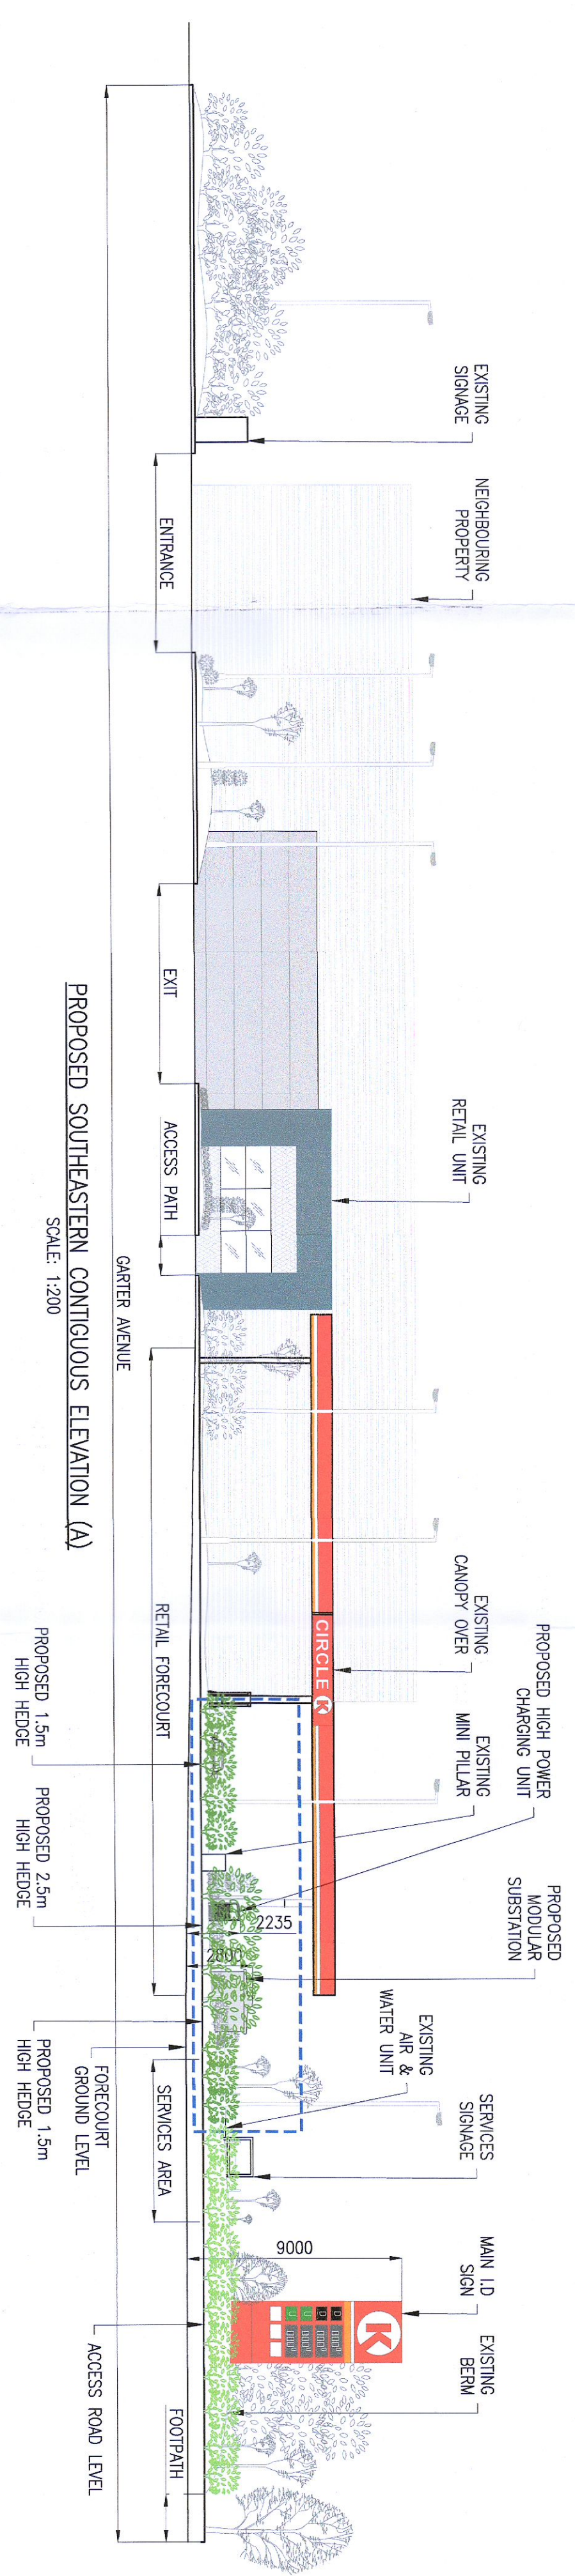


NOTES:
 THIS DRAWING IS WHOLE OR IN PART SHALL NOT BE COPIED WITHOUT THE
 PRIOR PERMISSION OF McArdle Doyle Ltd.
 ALL WORKS TO COMPLY WITH THE CURRENT BUILDING REGULATIONS.
 DO NOT SCALE.
 ORDINANCE SURVEY: IRELAND LICENSE No. AR 010922Z
 © ORDINANCE SURVEY IRELAND / GOVERNMENT OF IRELAND

LEGEND
 PROPOSED WORKS

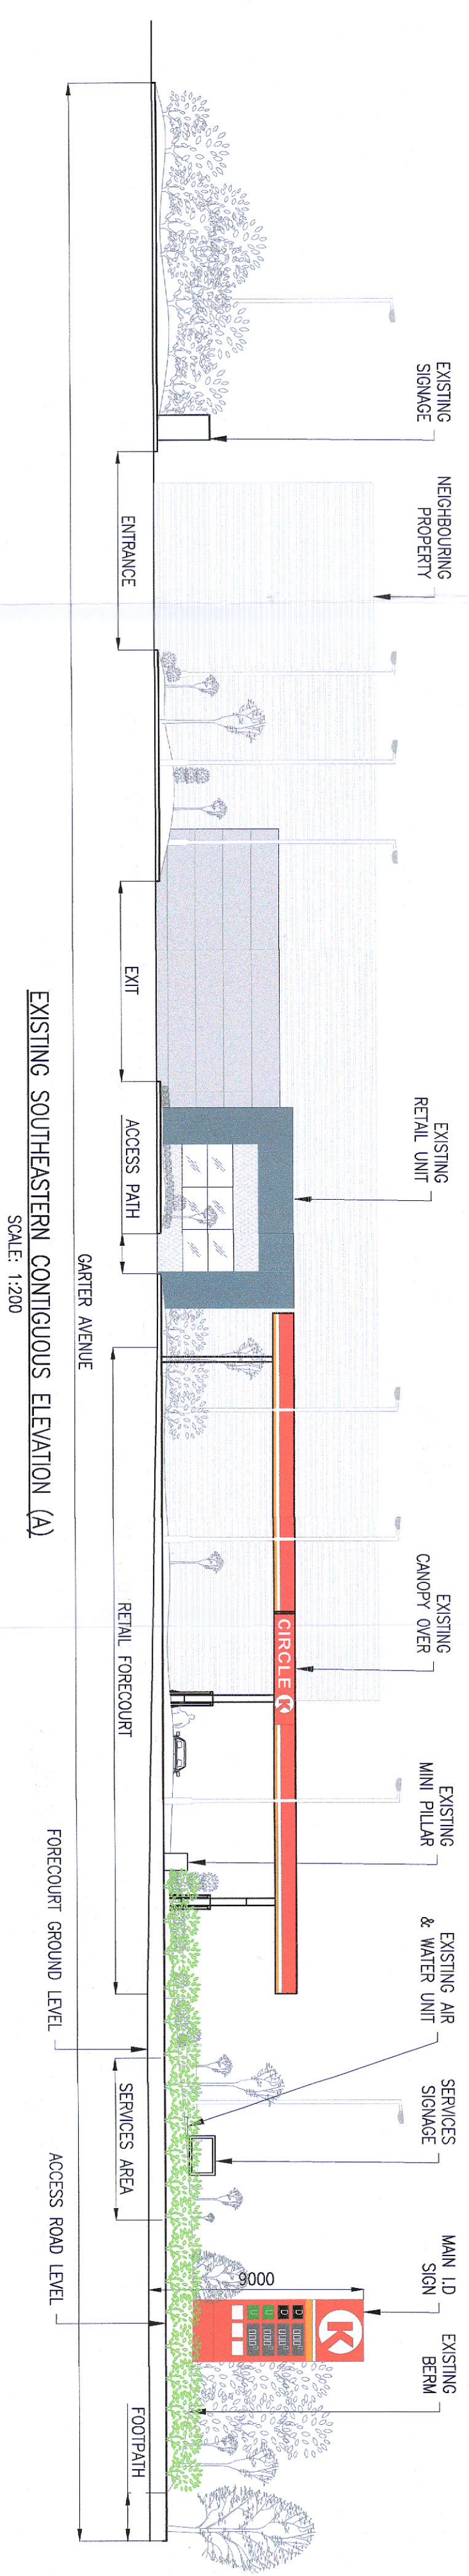


Rev#	Description	By	Date
1	ISSUED FOR PLANNING	CF	16.06.22

McArdle Doyle
 Second Floor
 Exchange Building
 The Long Walk
 Dundalk, Co. Louth

Chartered Engineers
 Architectural Services
 & Project Managers

mail@mcardle-doyle.ie
 4333101 42342 8052

PROJECT:
 PROPOSED EV CHARGING AT CIRCLE K
 SERVICE STATION - CITYWEST ROAD,
 DUBLIN

CLIENT:


DRAWING TITLE:
 CONTIGUOUS
 ELEVATIONS

Date	Drawn	Checked	Approved
16/06/22	GF	JF	JF

Scale at A1	Drawing Number	Status	Rev.
AS SHOWN	P2214_02_C08	PL	-