

# Planning Pack Map

Ordnance Licence Number CYAL50241447



**CENTRE COORDINATES:**  
ITM 711 059 725698

**PUBLISHED:** 19/03/2019  
**ORDER NO.:** 50052759\_1

**MAP SERIES:** 1:2,500  
**MAP SHEETS:** 3453-B

**COMPILED AND PUBLISHED BY:**  
Ordnance Survey Ireland,  
Phoenix Park,  
Dublin 8,  
Ireland

Unauthorised reproduction infringes Ordnance Survey Ireland and Government of Ireland copyright.


All rights reserved  
No part of this publication may be copied, reproduced or transmitted in any form or by any means without the prior written permission of the copyright owners

The representation on this map of a road, track or footpath is not evidence of the existence of a right of way

Ordnance Survey maps never show legal property boundaries, nor do they show ownership of physical features.

© Suirtheacht Ordánais Éireann 2019  
© Ordnance Survey Ireland, 2019  
[www.osi.ie/copyright](http://www.osi.ie/copyright)

**LEGEND:**  
<http://www.osi.ie>  
Search Targets Scale Legend

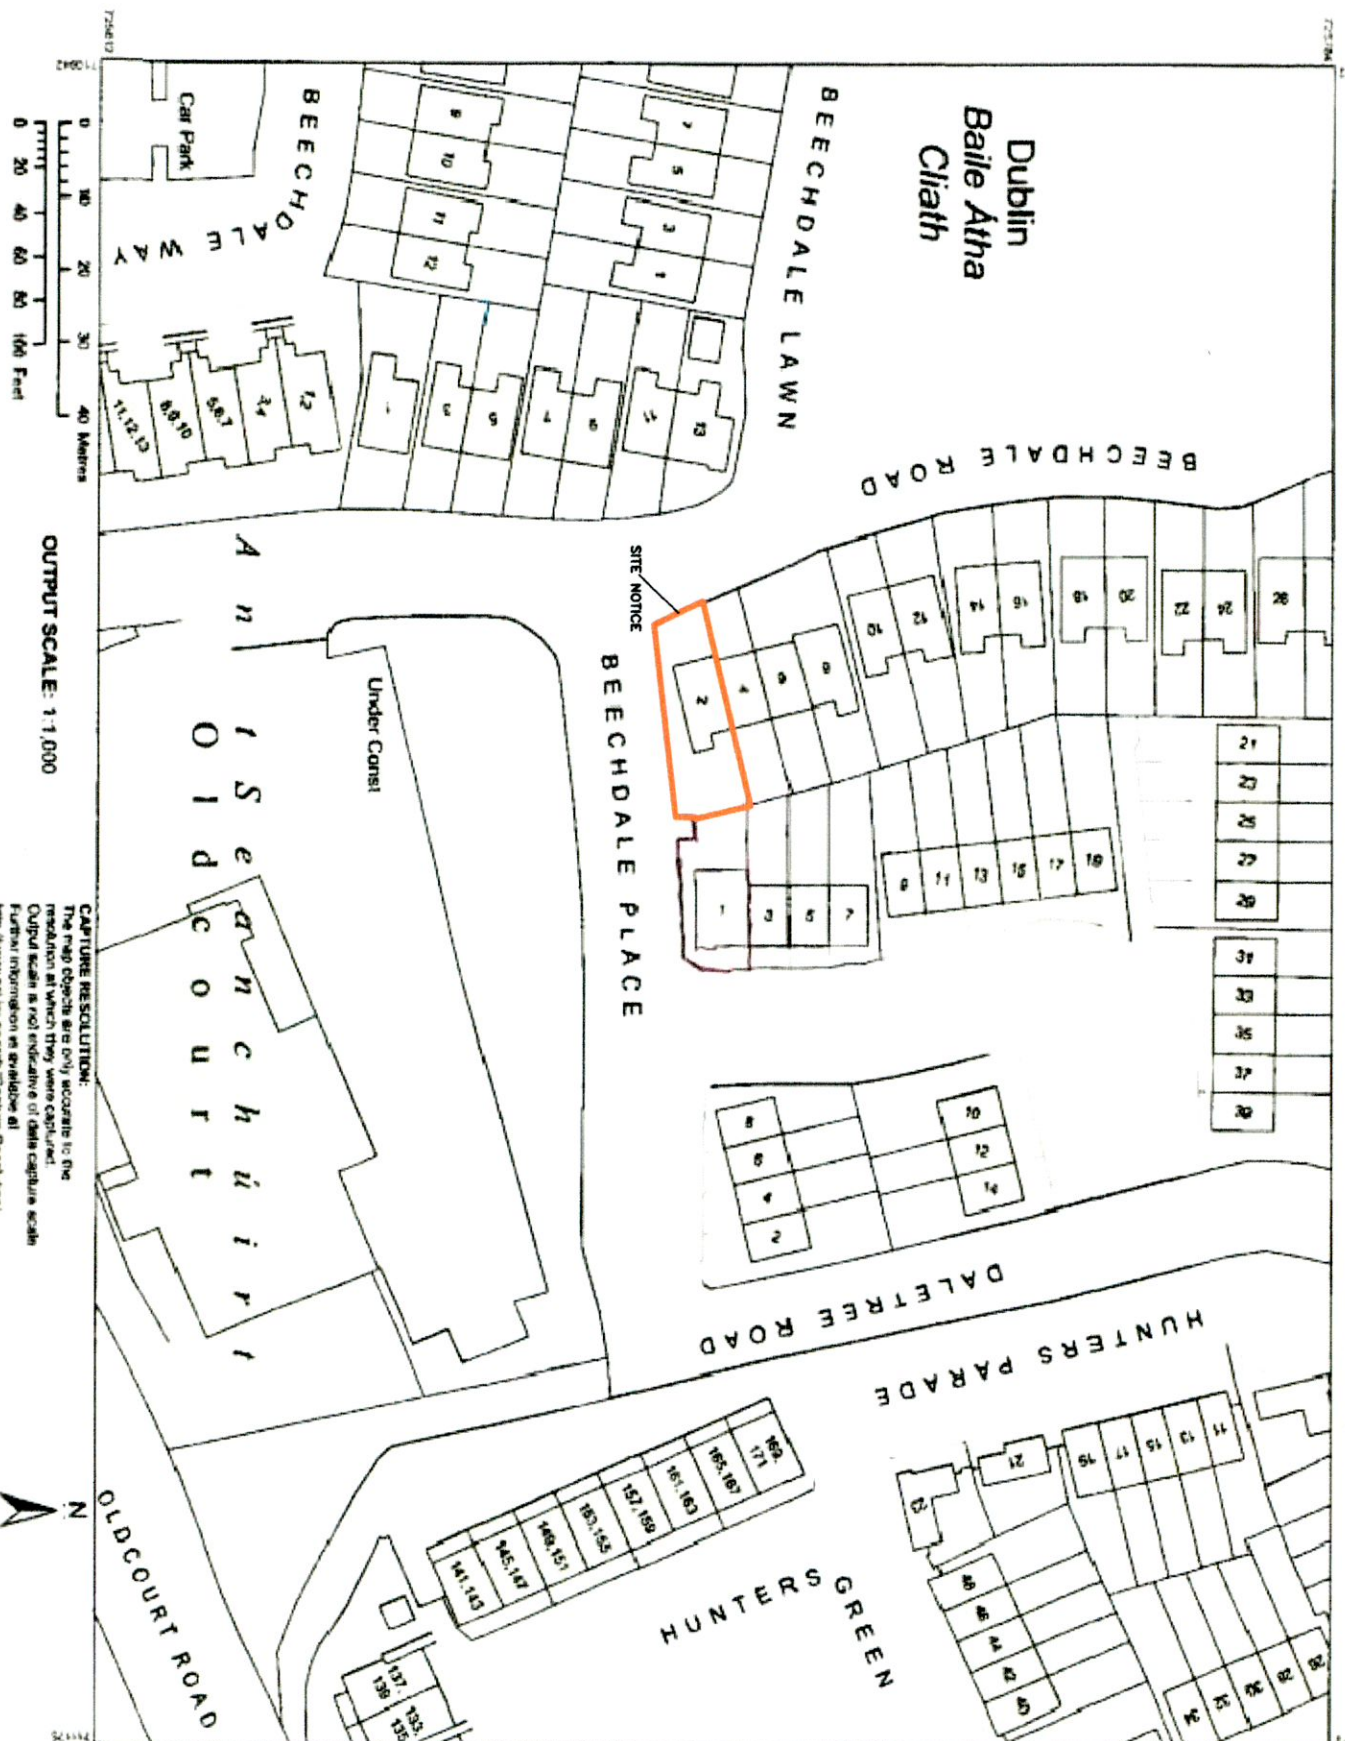

OUTPUT SCALE: 1:1,000

**CAPTURE RESOLUTION:**  
The map objects are only accurate to the resolution at which they were captured.  
Output scale is not evidence of data capture scale.  
Further information is available at:  
<http://www.osi.ie/search/CaptureResolution>