


EXISTING FRONT ELEVATION



PROPOSED REAR ELEVATION

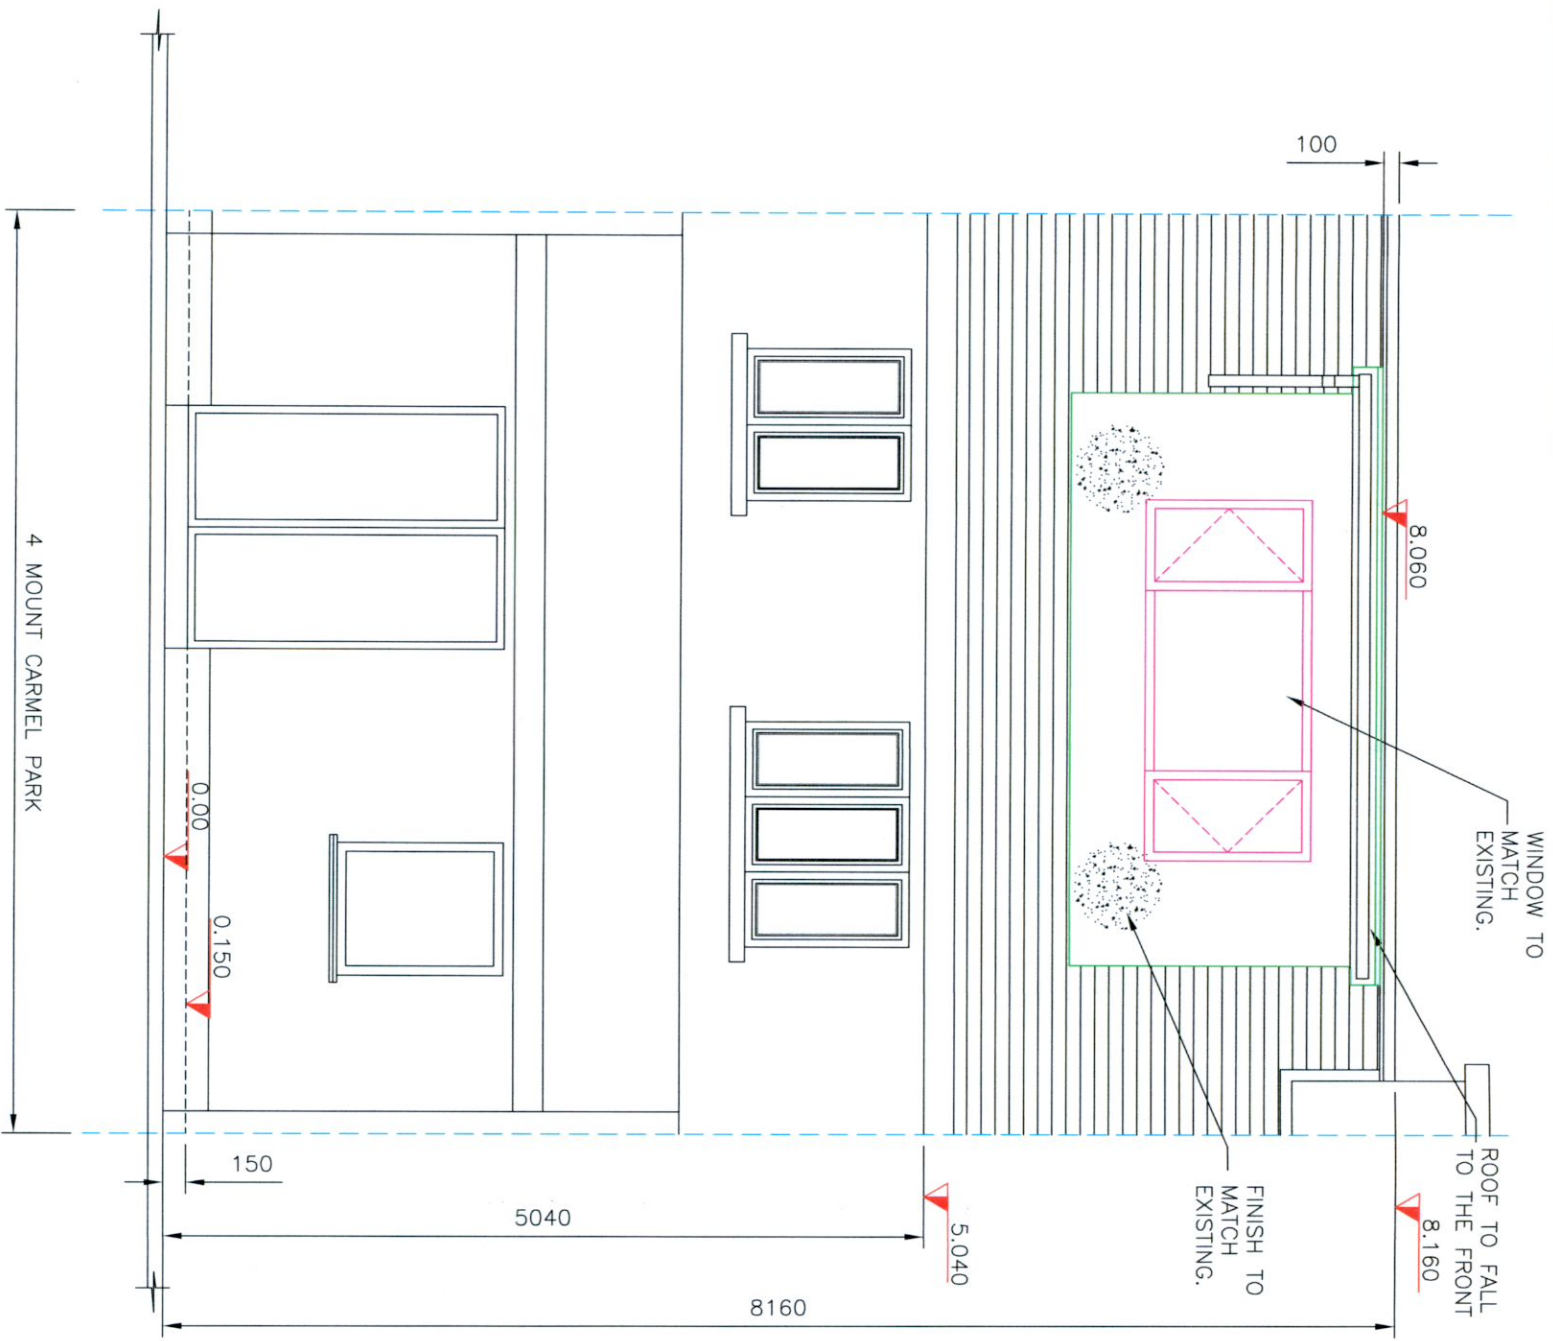

The information contained in this email is confidential and must not be divulged to any third party without the written consent of 4bes Design Services.



38 Larkfield Avenue
Lucan
Co. Dublin

4 Mount Carmel Park,
Knocklyon,
Dublin 24, D24 RH64

**EXISTING FRONT AND
PROPOSED REAR ELEVATION**

DRAWN	JOHN FORBES , 38 LARKFIELD AVE. , LUCAN, CO. DUBLIN
DATE	June 2022
SCALE	1:50 @ A3

Barry McManus

MC - 7