

The information contained in this email is confidential and must not be divulged to any third party without the written consent of 4bes Design Services.



38 Larkfield Avenue  
Lucan  
Co. Dublin


4 Mount Carmel Park,  
Knocklyon,  
Dublin 24, D24 RH64

**SITE PLAN**

DRAWN	JOHN FORBES , 38 LARKFIELD AVE. , LUCAN, CO. DUBLIN
DATE	June 2022
SCALE	1:250 @ A3

Barry McManus

**MC - 10**

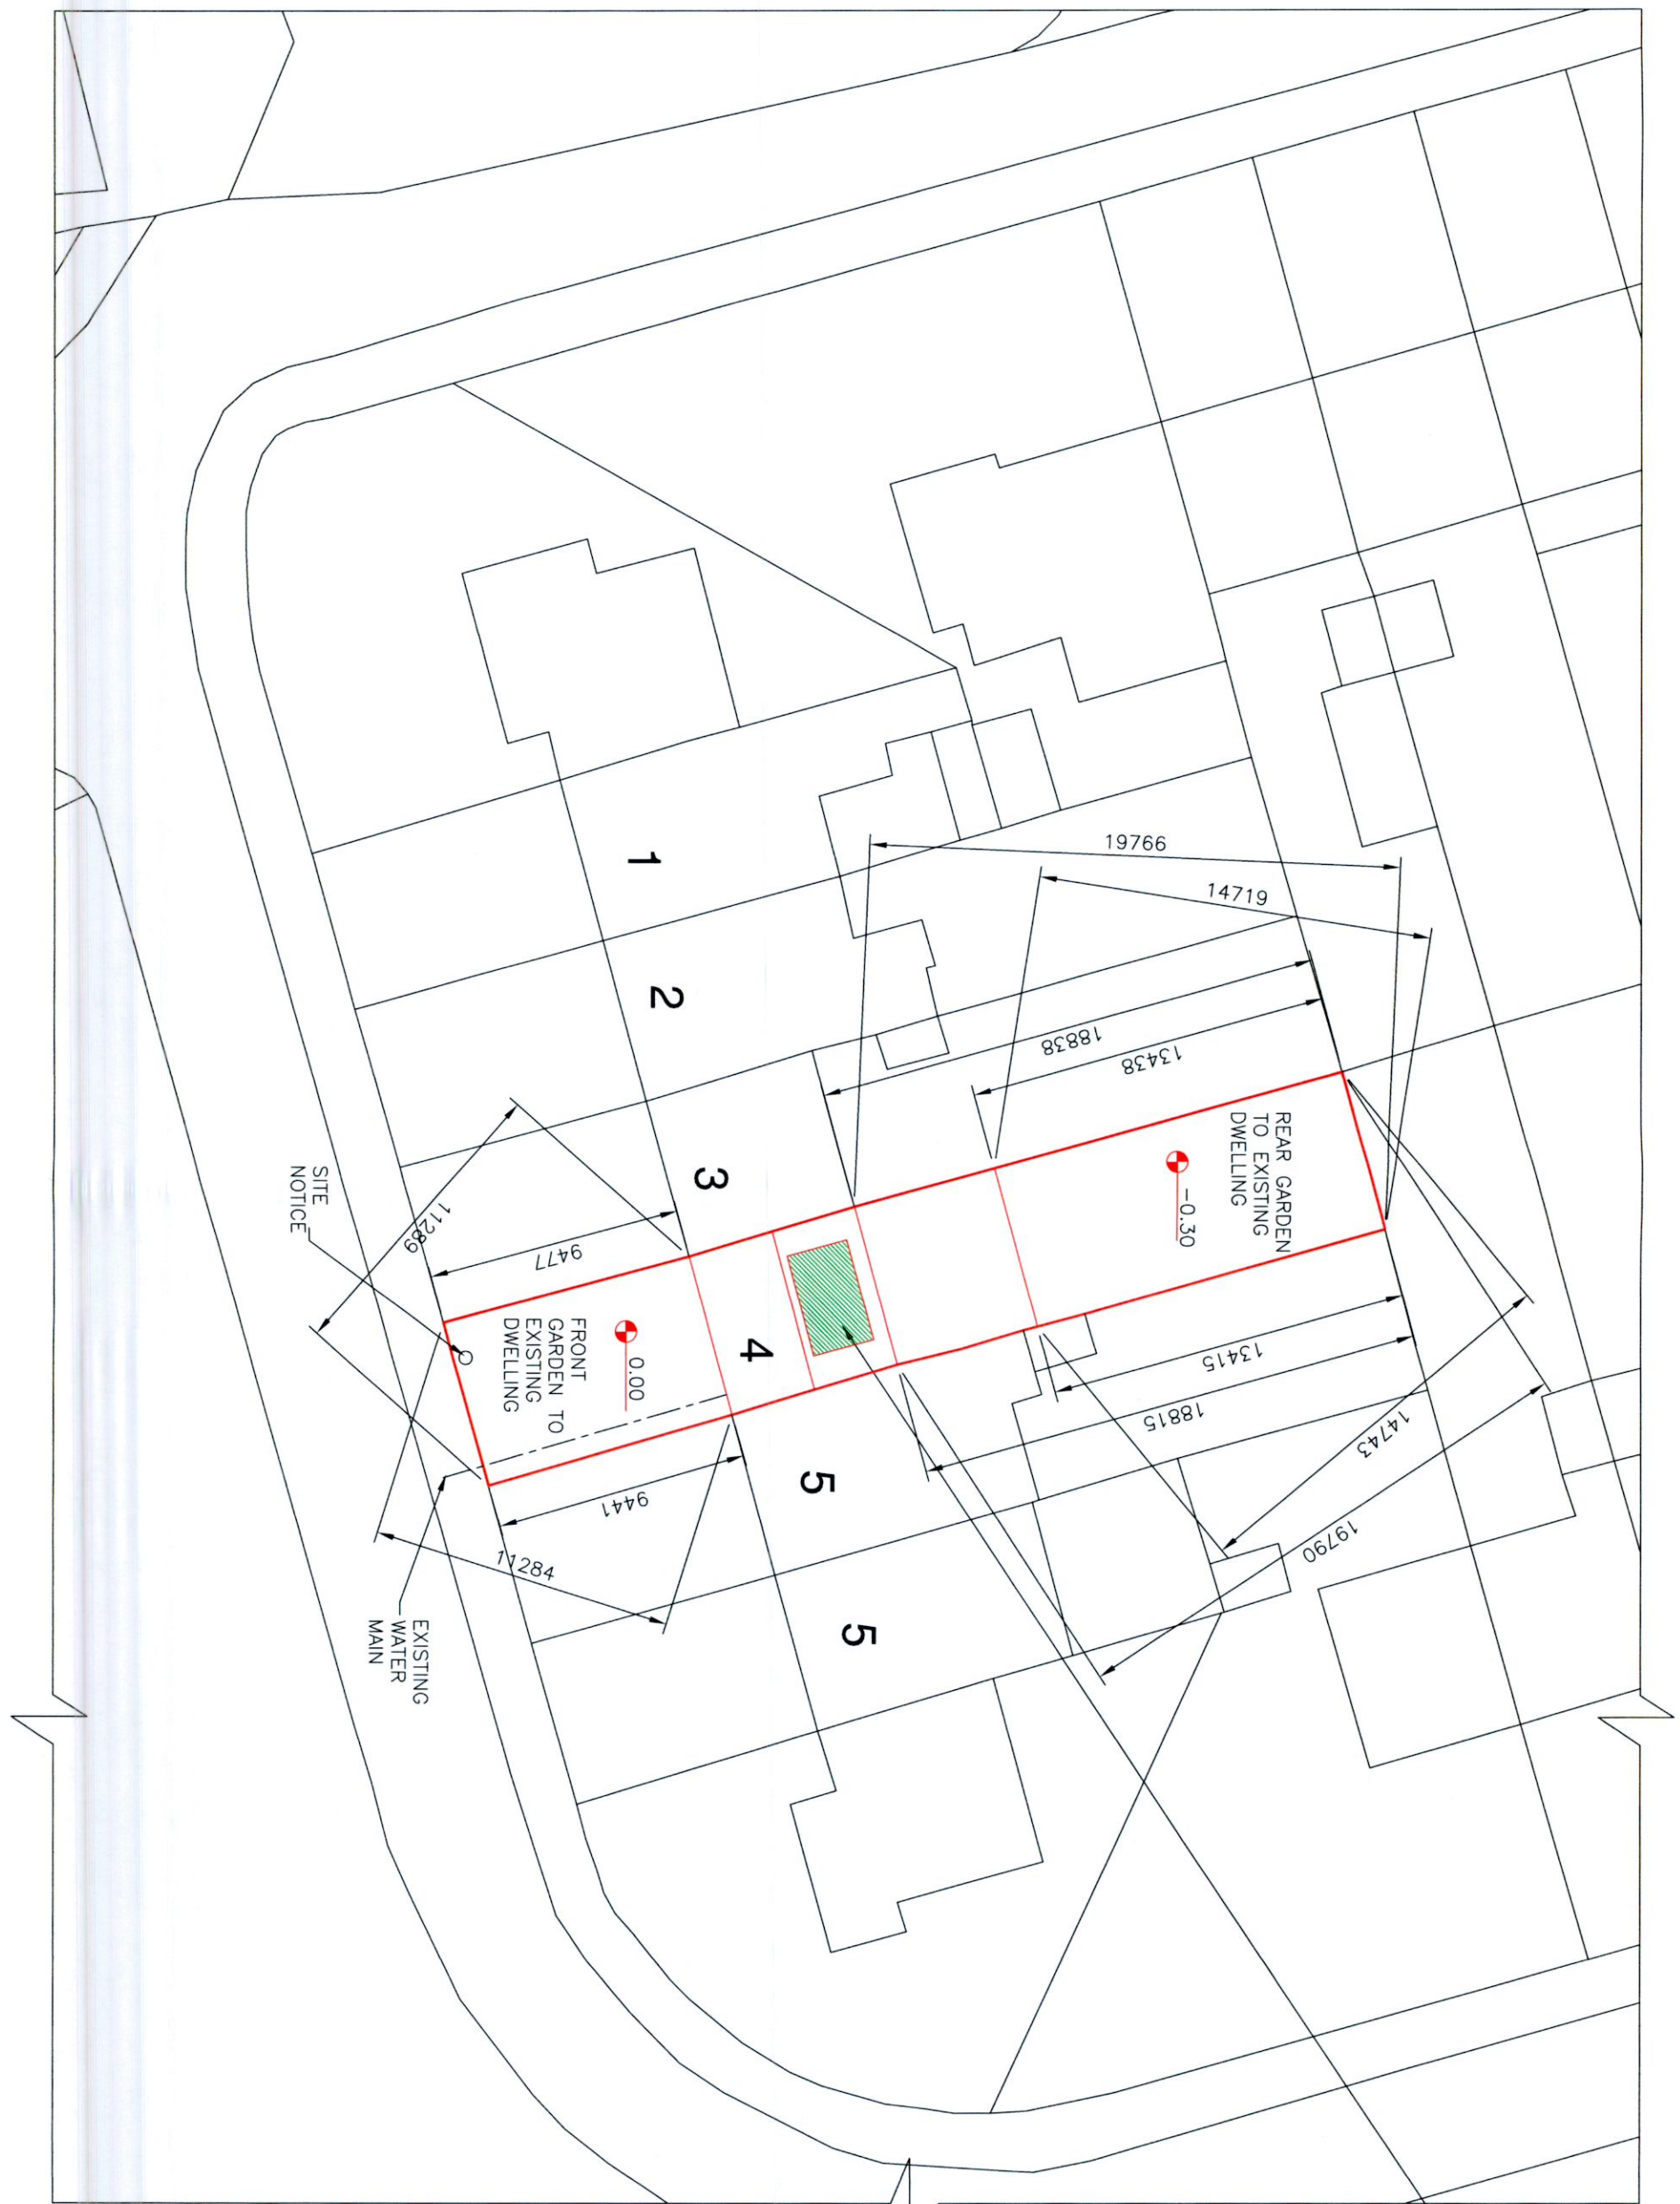

Conversion of existing attic space comprising of modification of existing roof structure, new access stairs and flat roof dormer to the rear