


GENERAL NOTES

COPYRIGHT
The design and details shown on this drawing are applicable to this project and are the property of the Architect. No part of this drawing may be reproduced, stored in a retrieval system, or transmitted in any form or by any means, electronic, mechanical, photocopying, recording, or by any information storage and retrieval system, without written permission of the Architect. All rights reserved.

DO NOT SCALE FROM THIS DRAWING
Use given dimensions. Contractor to check all dimensions on site prior to commencement of Works. Any discrepancies are to be reported to the Architect.



SITE LAYOUT PLAN
SCALE: 1:200

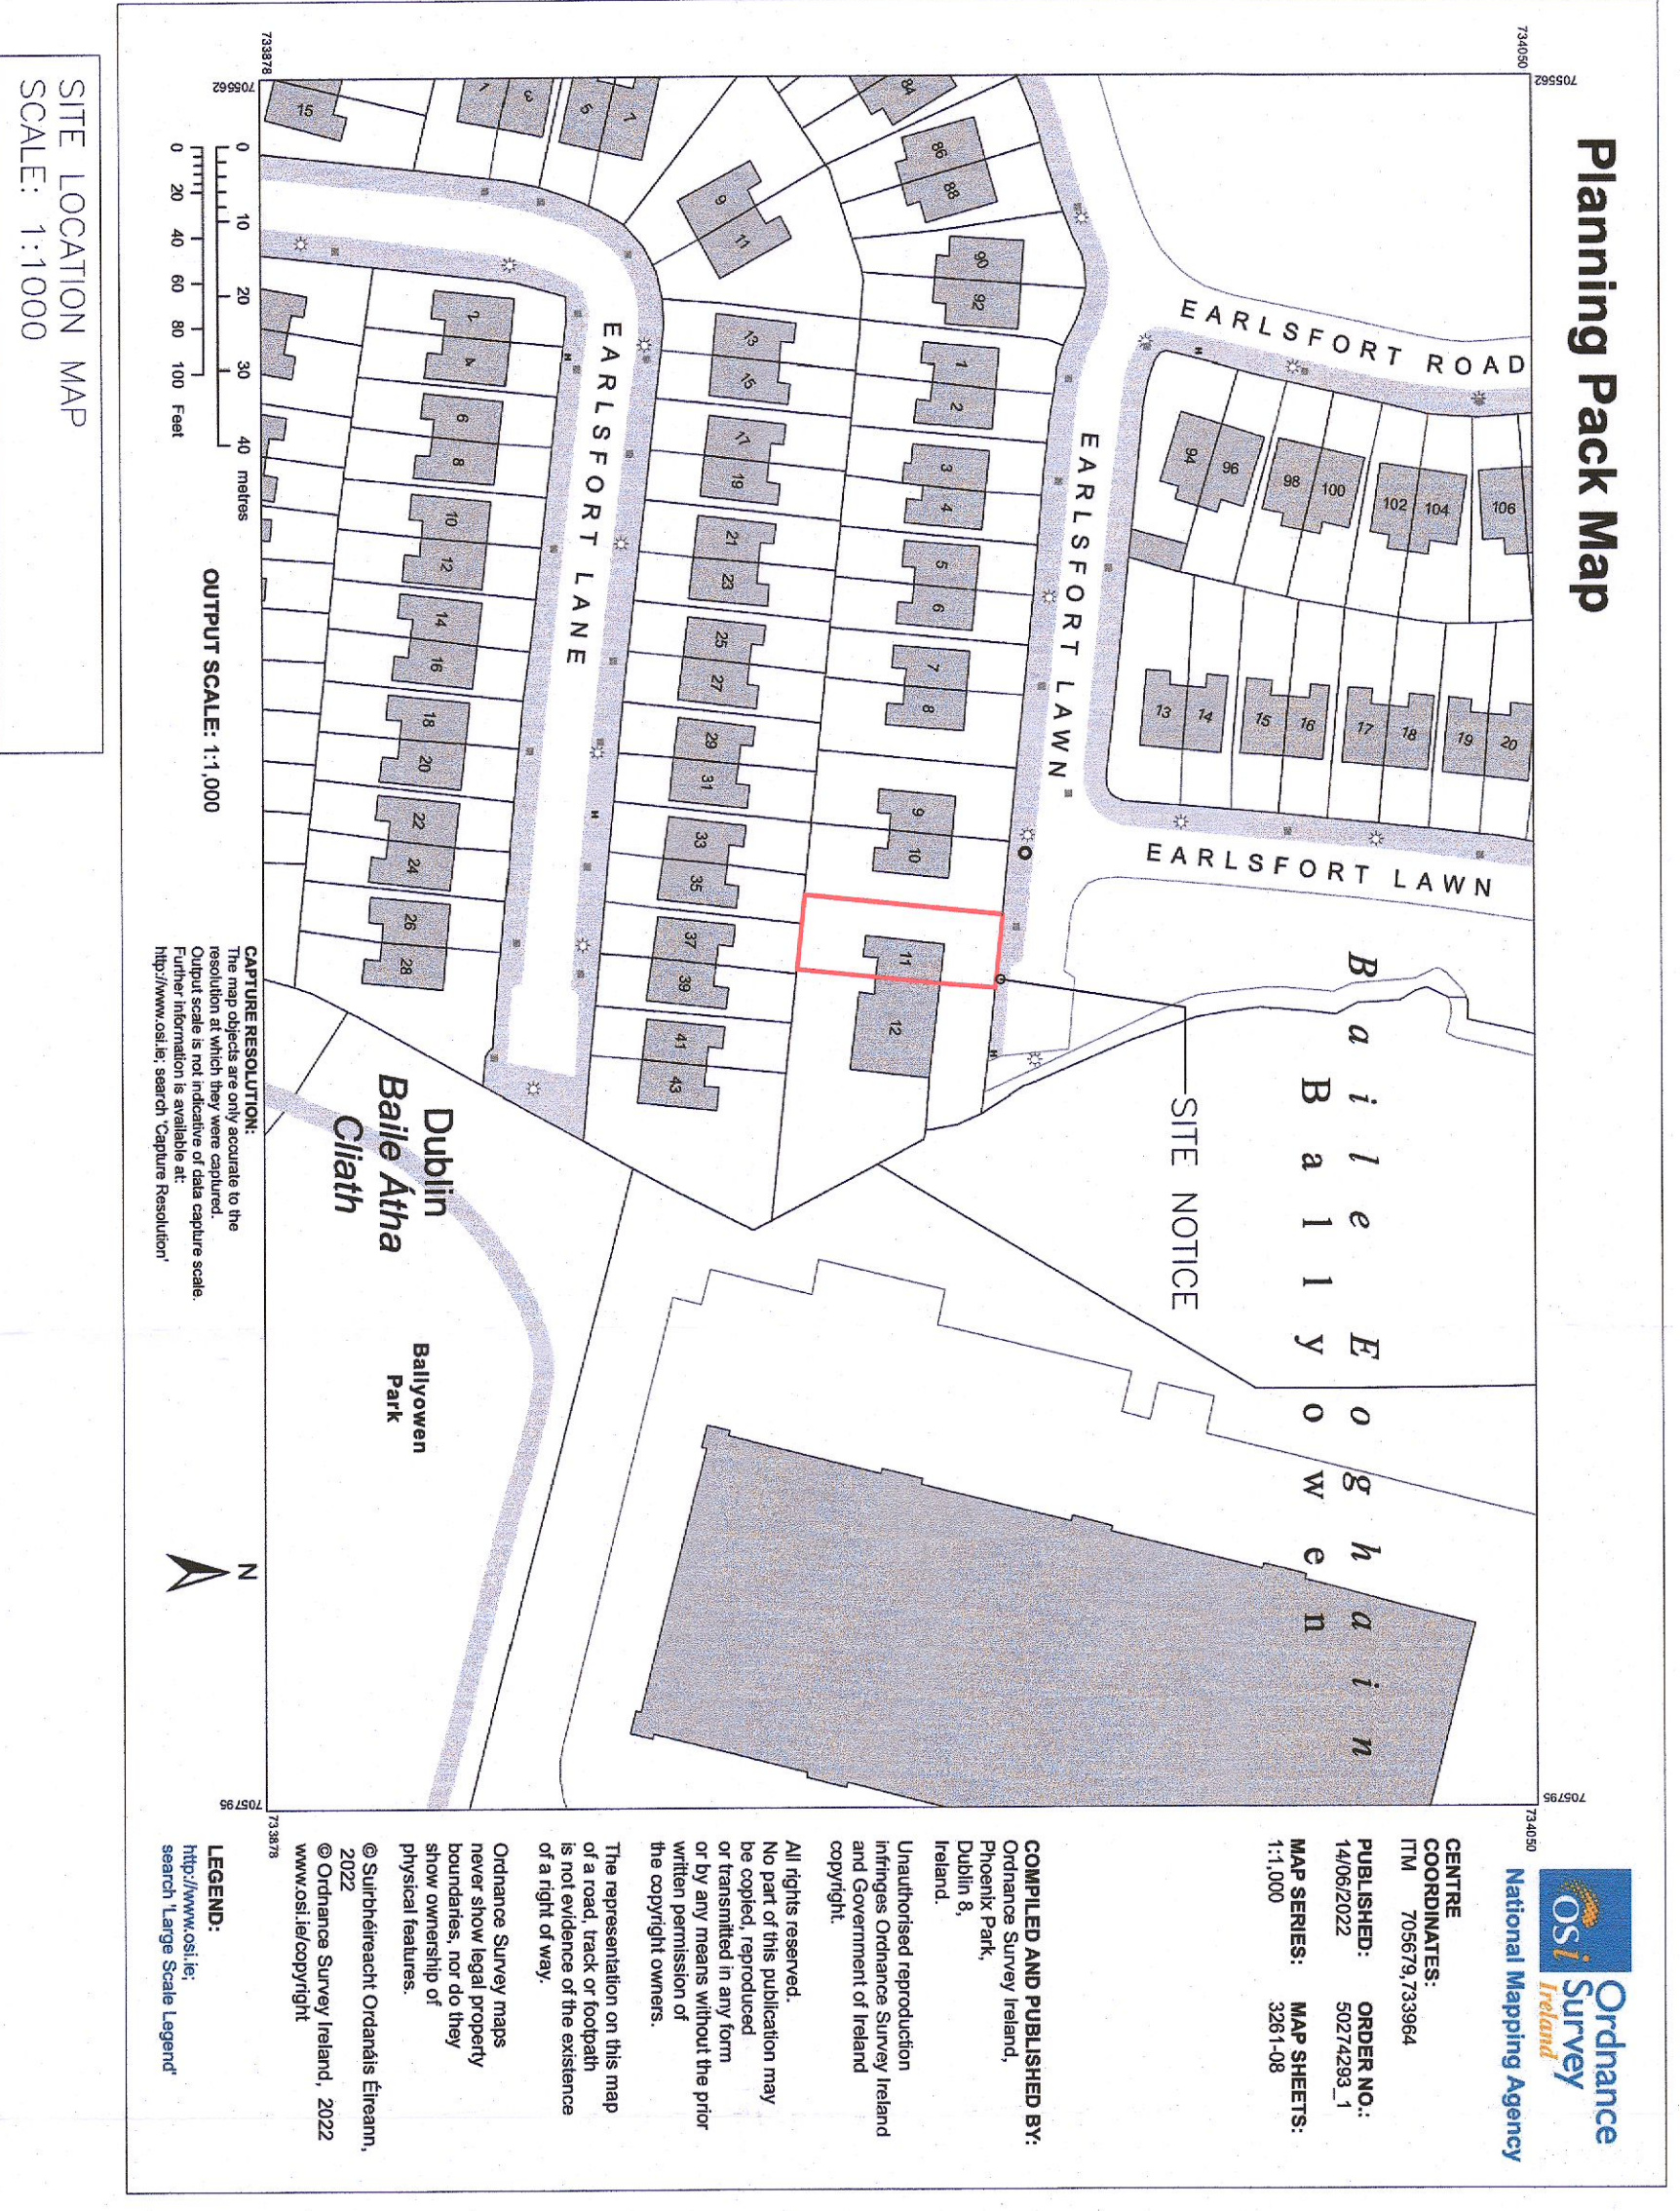

SITE LOCATION MAP
SCALE: 1:1000

Planning Pack Map



OS National Mapping Agency
CENTRE COORDINATES
TIN 705079.333864
PUBLISHER: ORDNANCE SURVEY
MAPSHEETS: 5625/5626
MAP SERIES: 5000/50
1:10,000

COMPASS MAP PUBLISHED BY:
Ordnance Survey Ireland
Phoenix Park,
Dublin
Unauthorised reproduction
of this map is an offence
under the Ordnance Survey
Act 1953 and the
Copyright Act 1962.
No part of this publication
may be copied, reproduced
or transmitted in any form
or by any means without the
prior written permission of
the copyright owner.
The representation on this map
is not evidence of the existence
of a right of way.
Ordnance Survey may
never show legal property
boundaries or other
physical features of
land.
© 2022 Ordnance Survey Ireland. 2022
www.ordnancesurvey.ie
www.ordnancesurvey.com
LEGEND:
Scale: 1:10,000
Legend: Large Scale Legend

No.	Date	Revision

Client: **D. McGlynn**
Address: **11 Earlsfort Lawn, Romenstown, Lucan, Co. Dublin, K78 FW64**

Drawing Title: **SITE LOCATION MAP + SITE LAYOUT PLAN**

Project No: 2101	Scale: 1:1000 / 200
Drawing No: PL-01	Rev: -

James Lawler 240 South Circular Road, Dublin 8, D08N6ZD
Architect T 084-843528 E office@jameslawler.com