
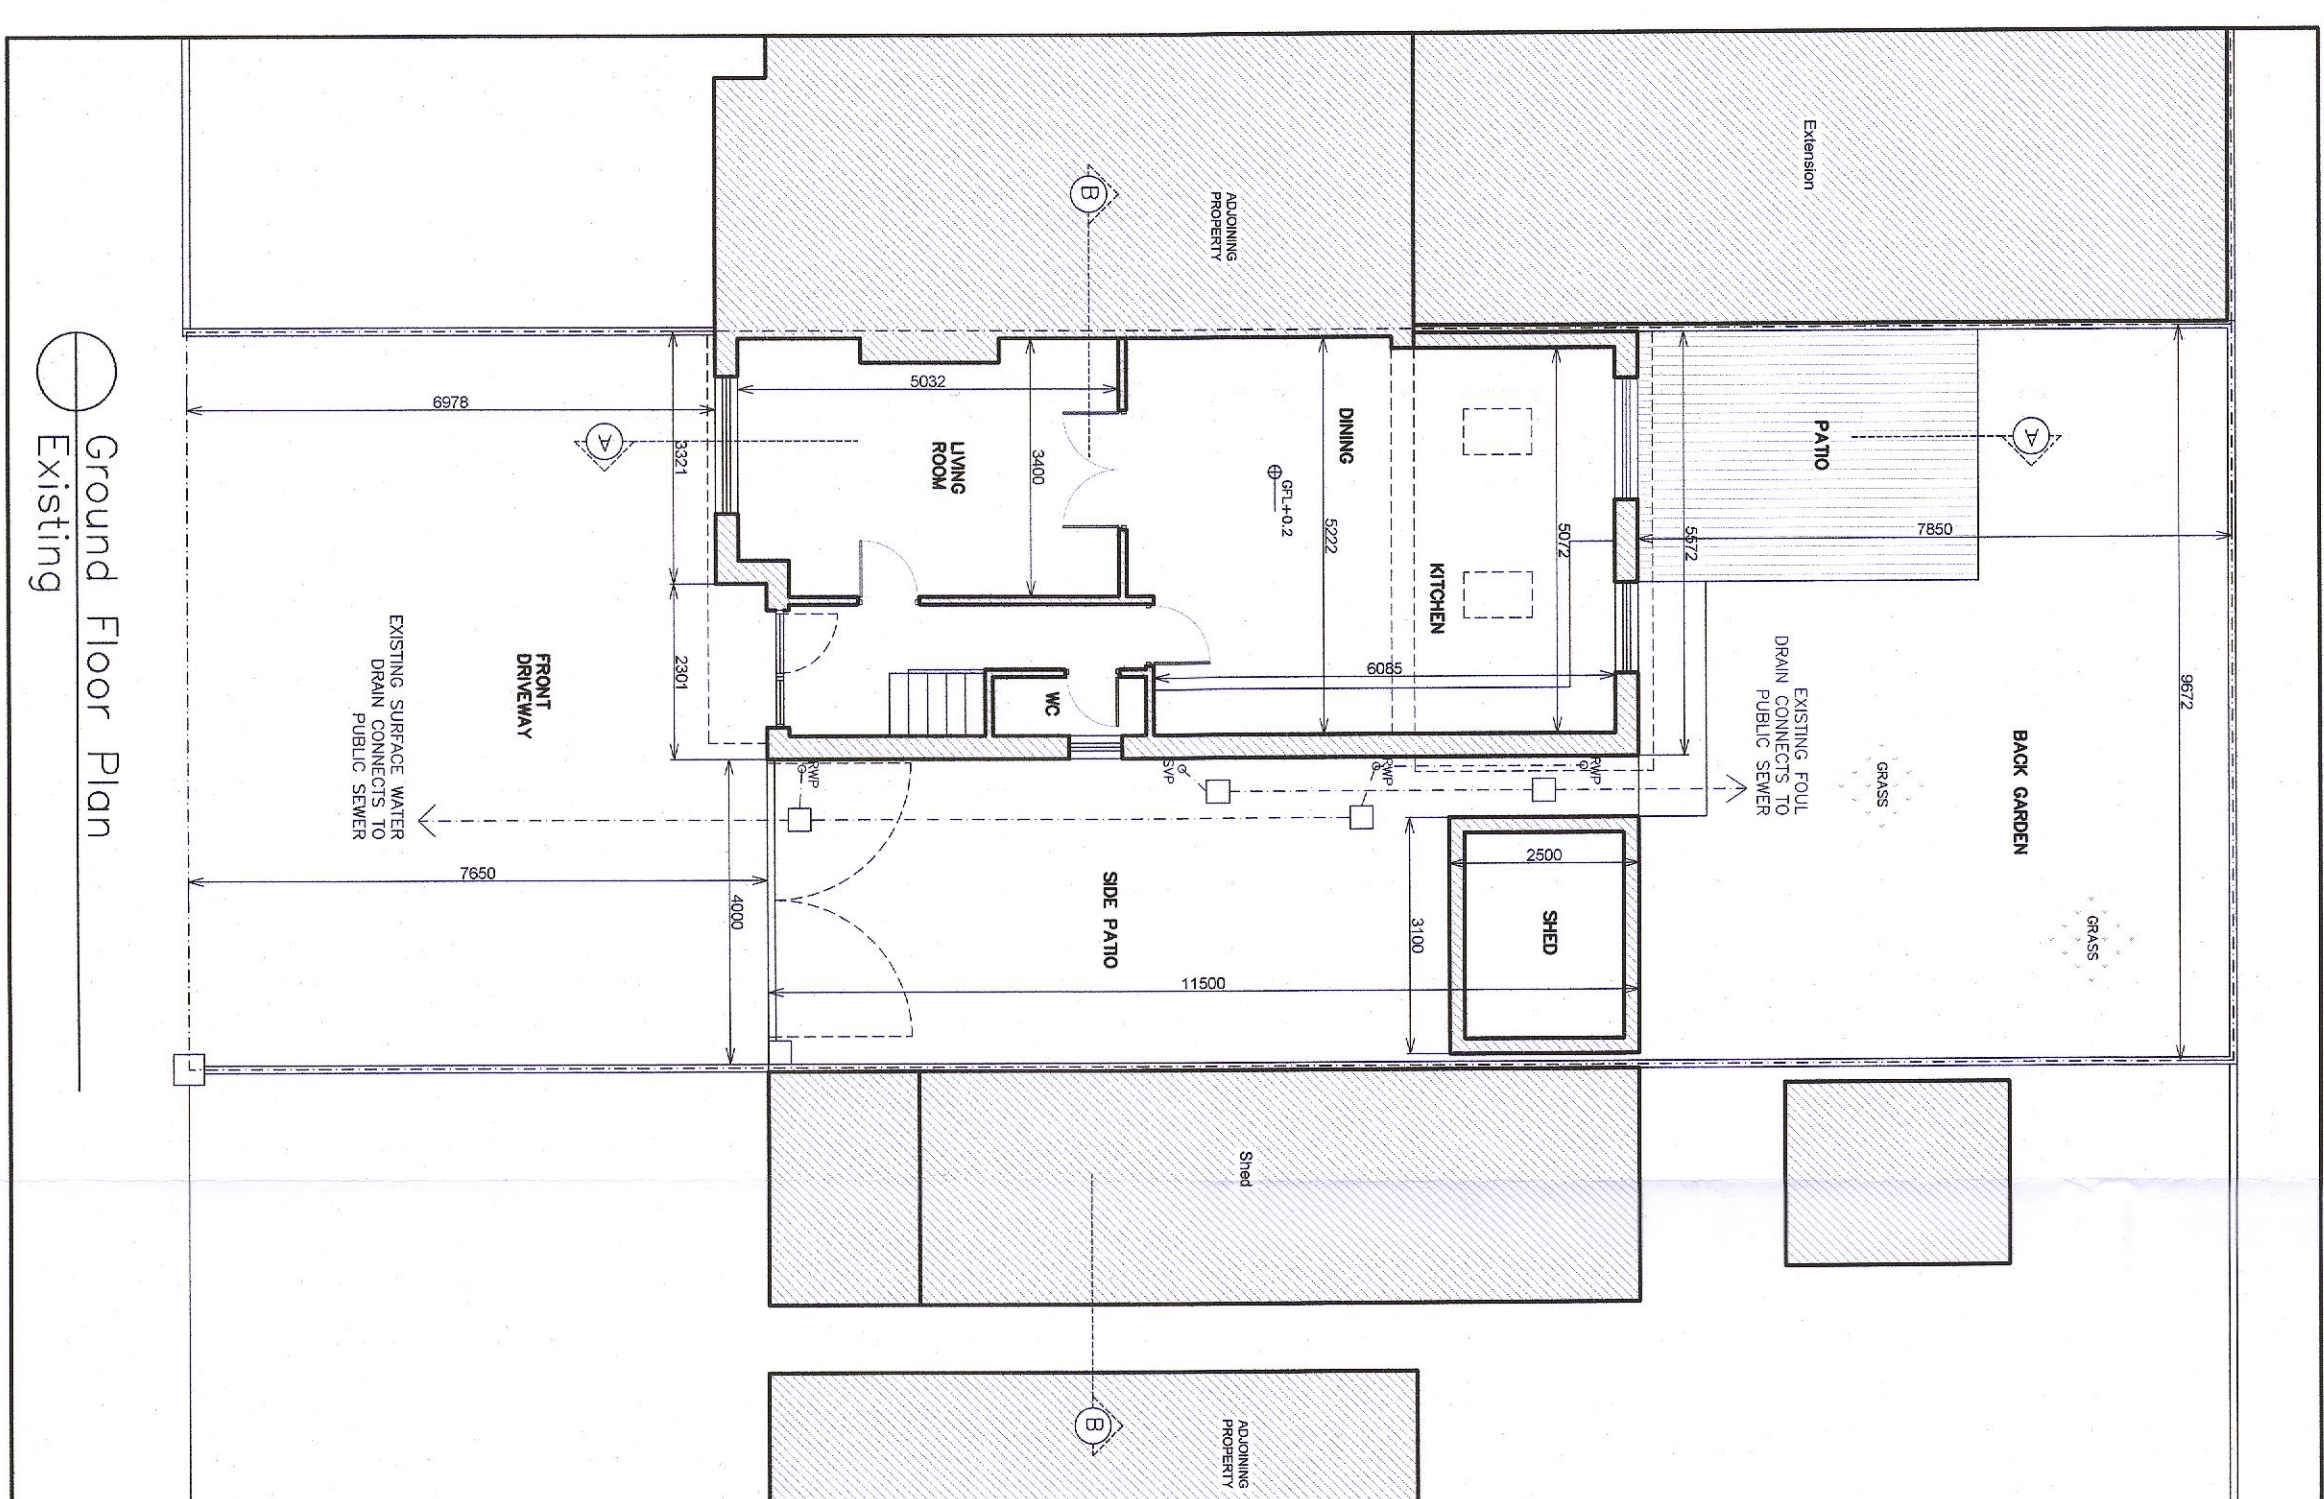
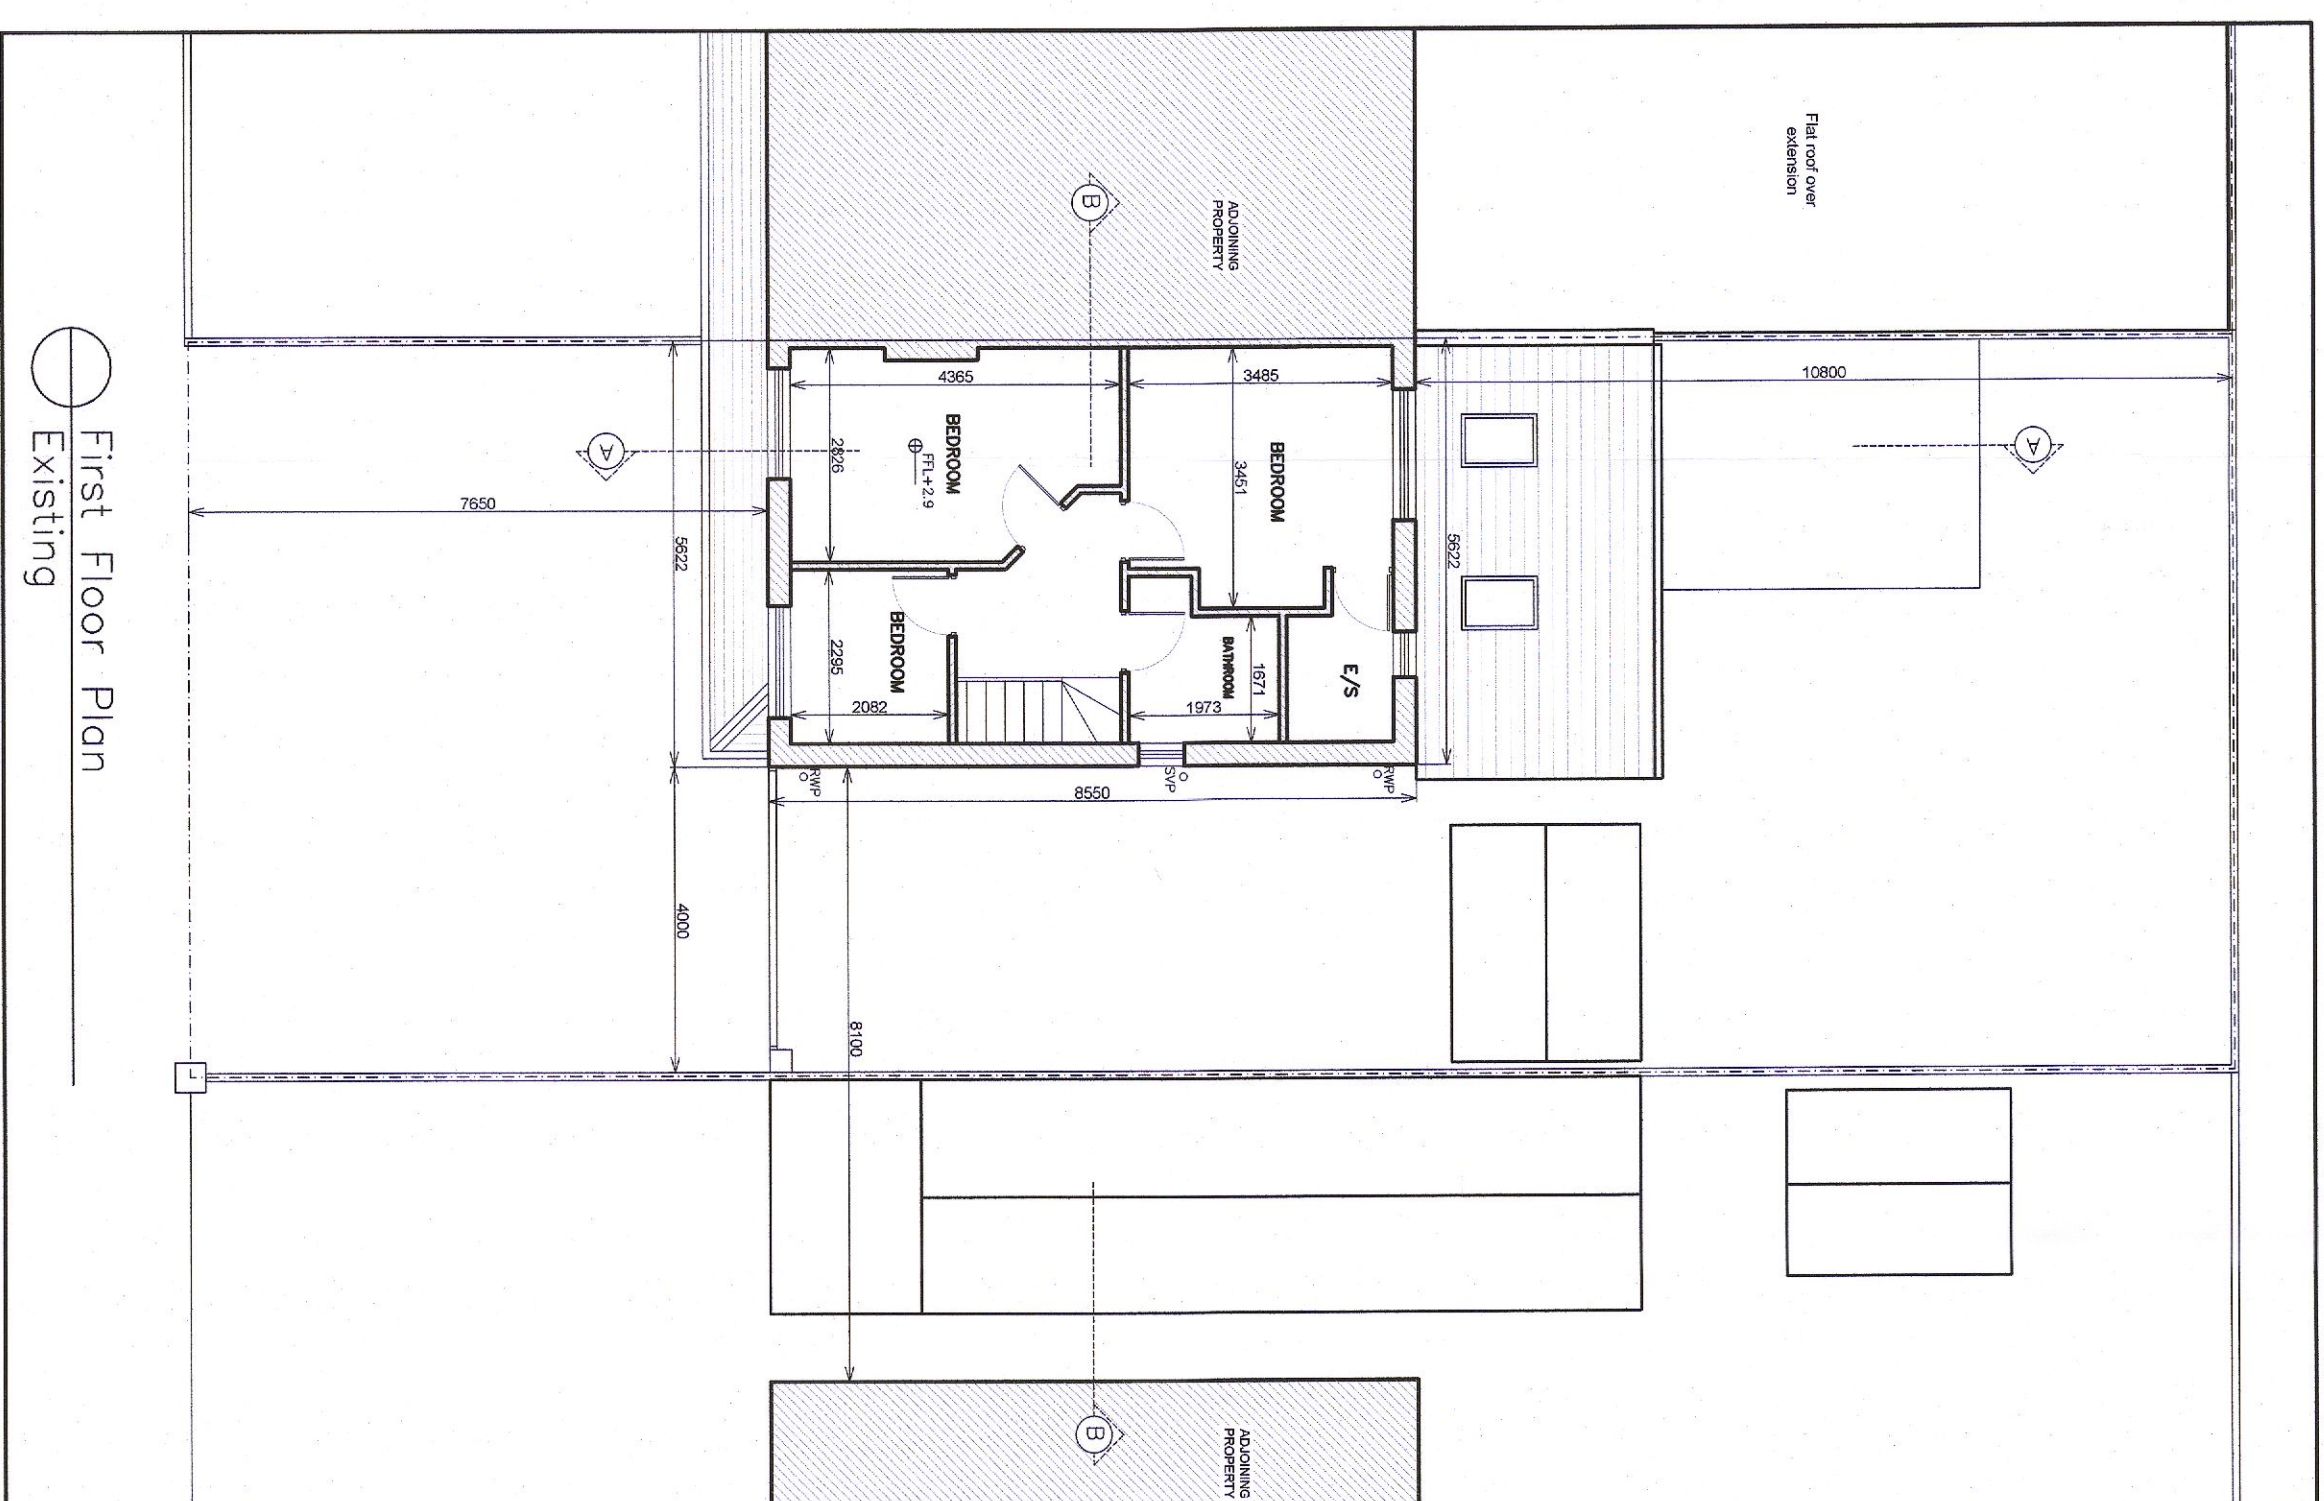
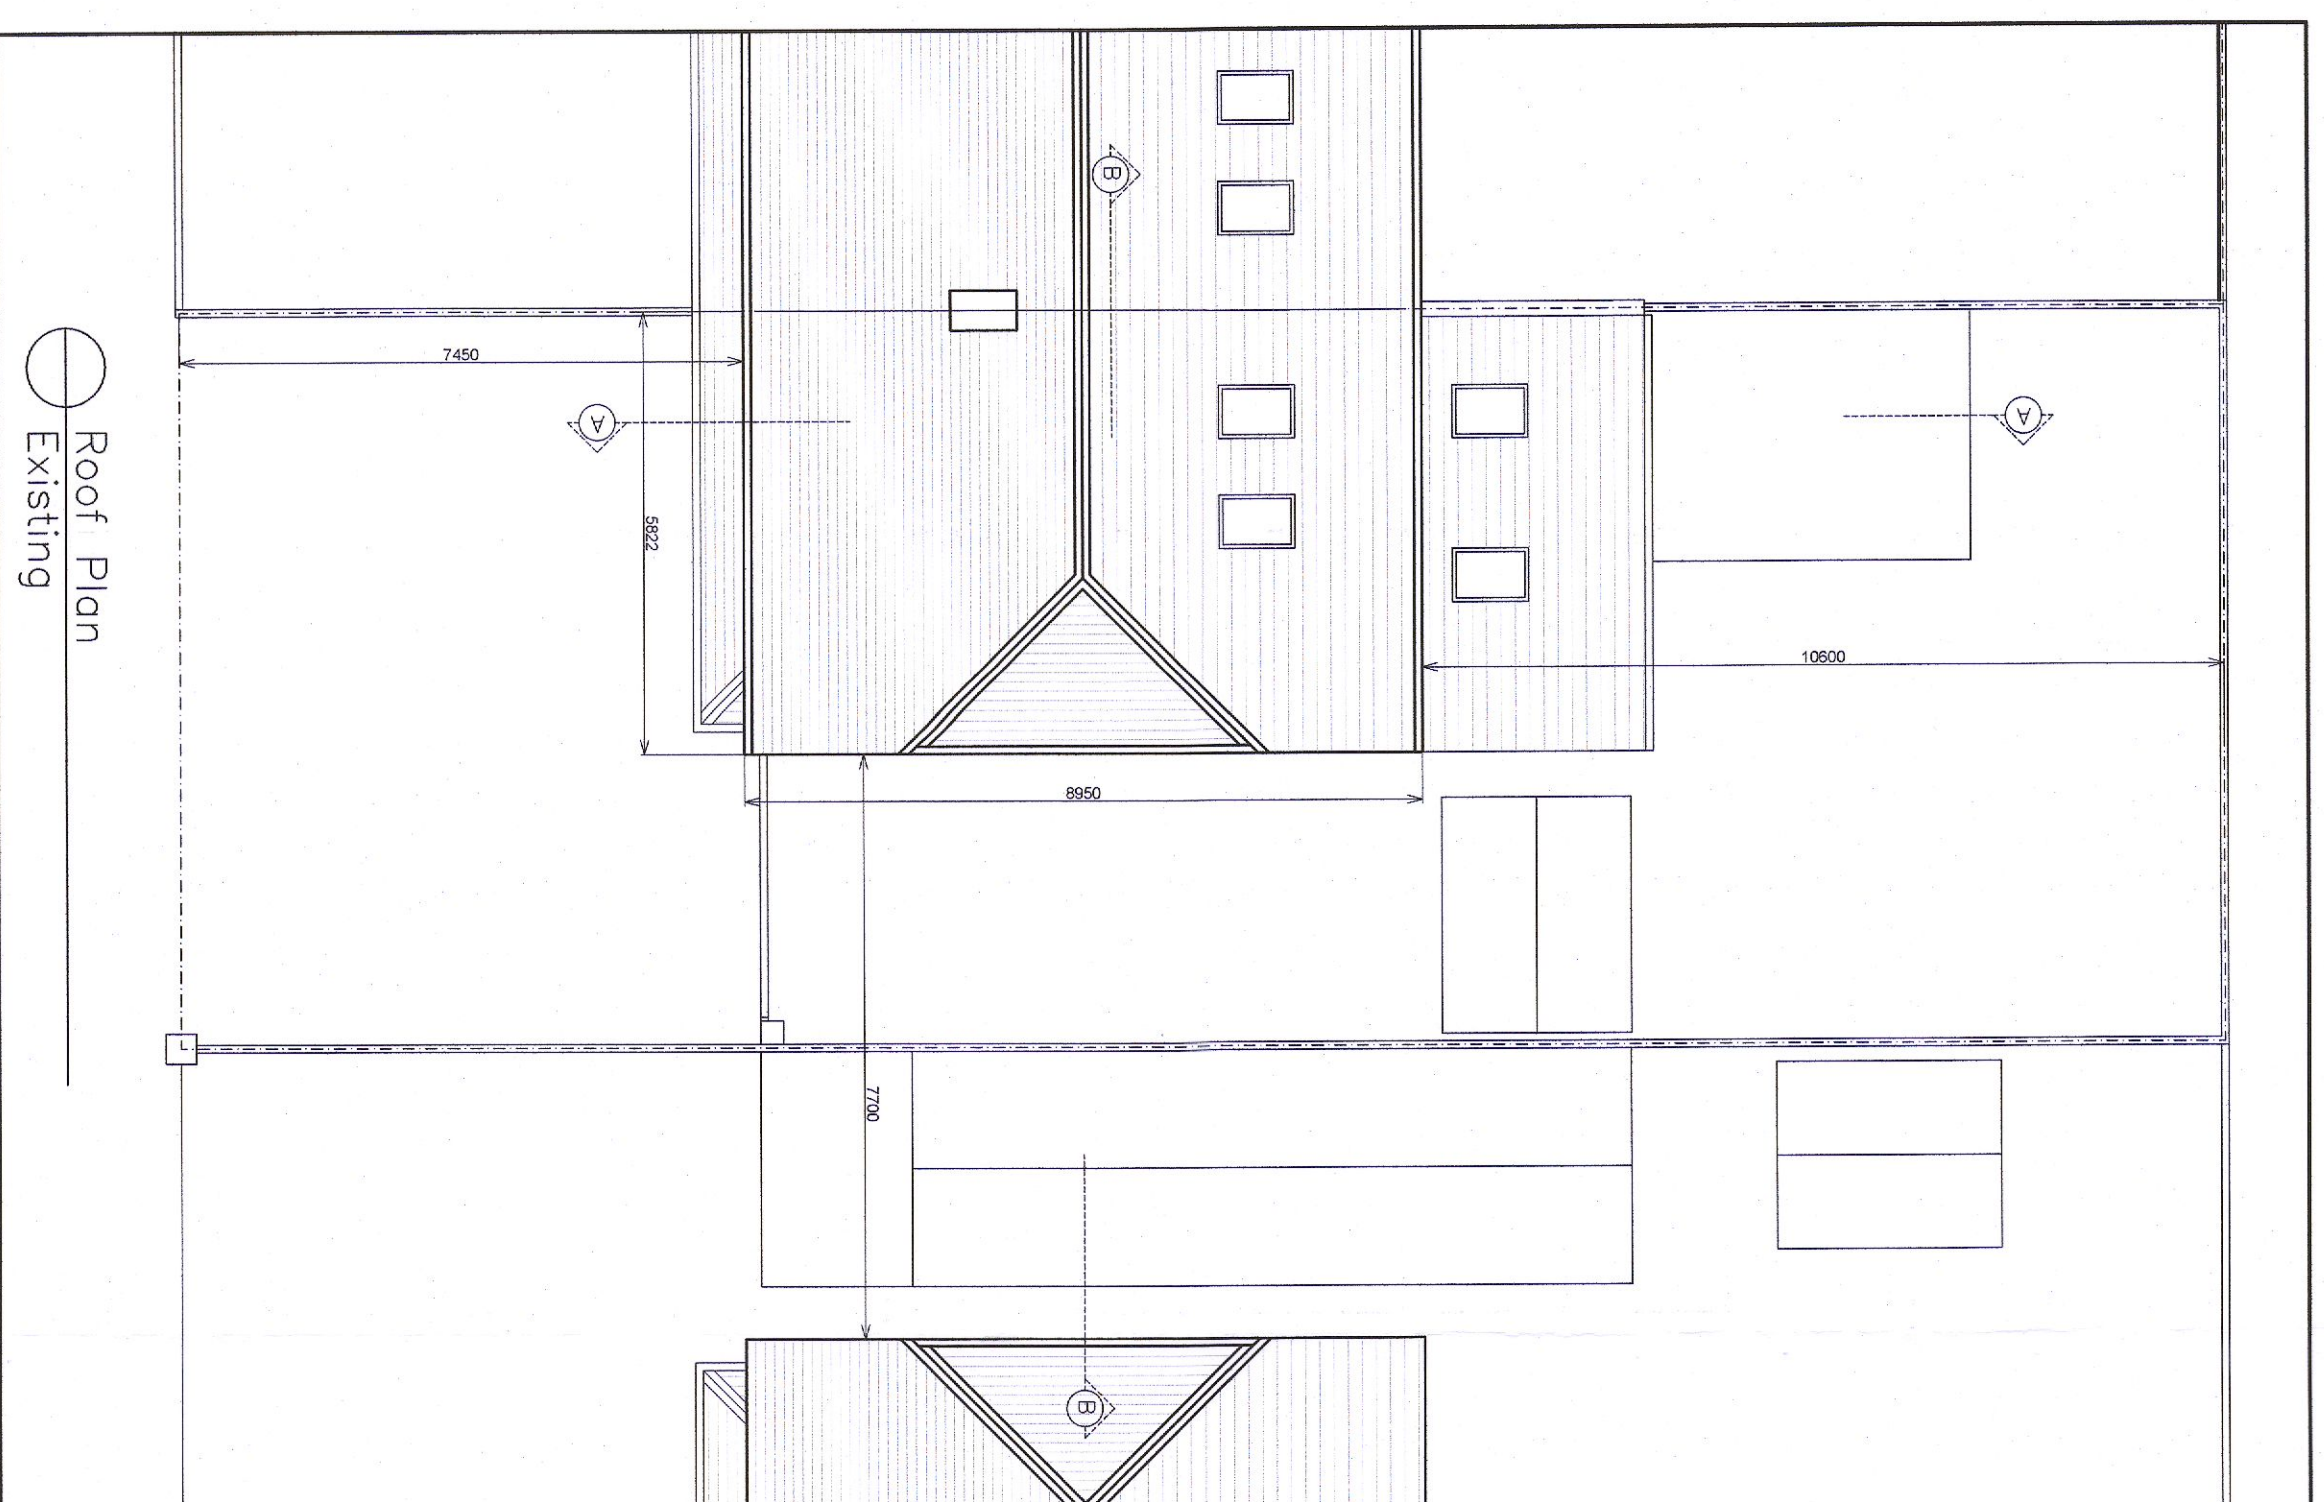
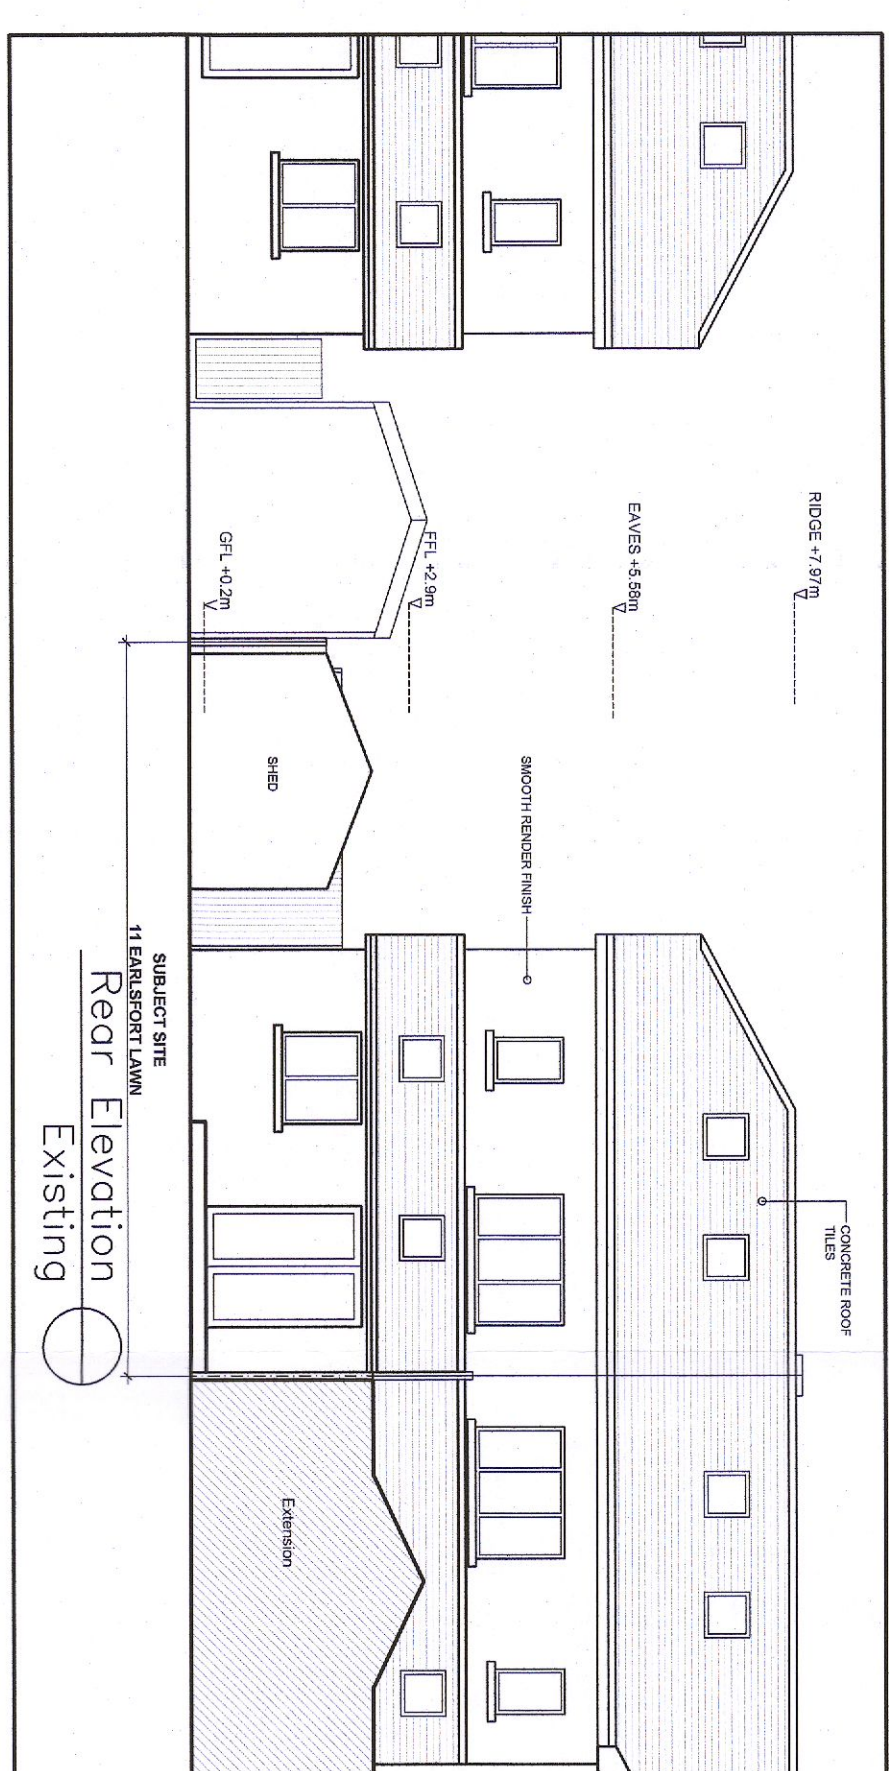
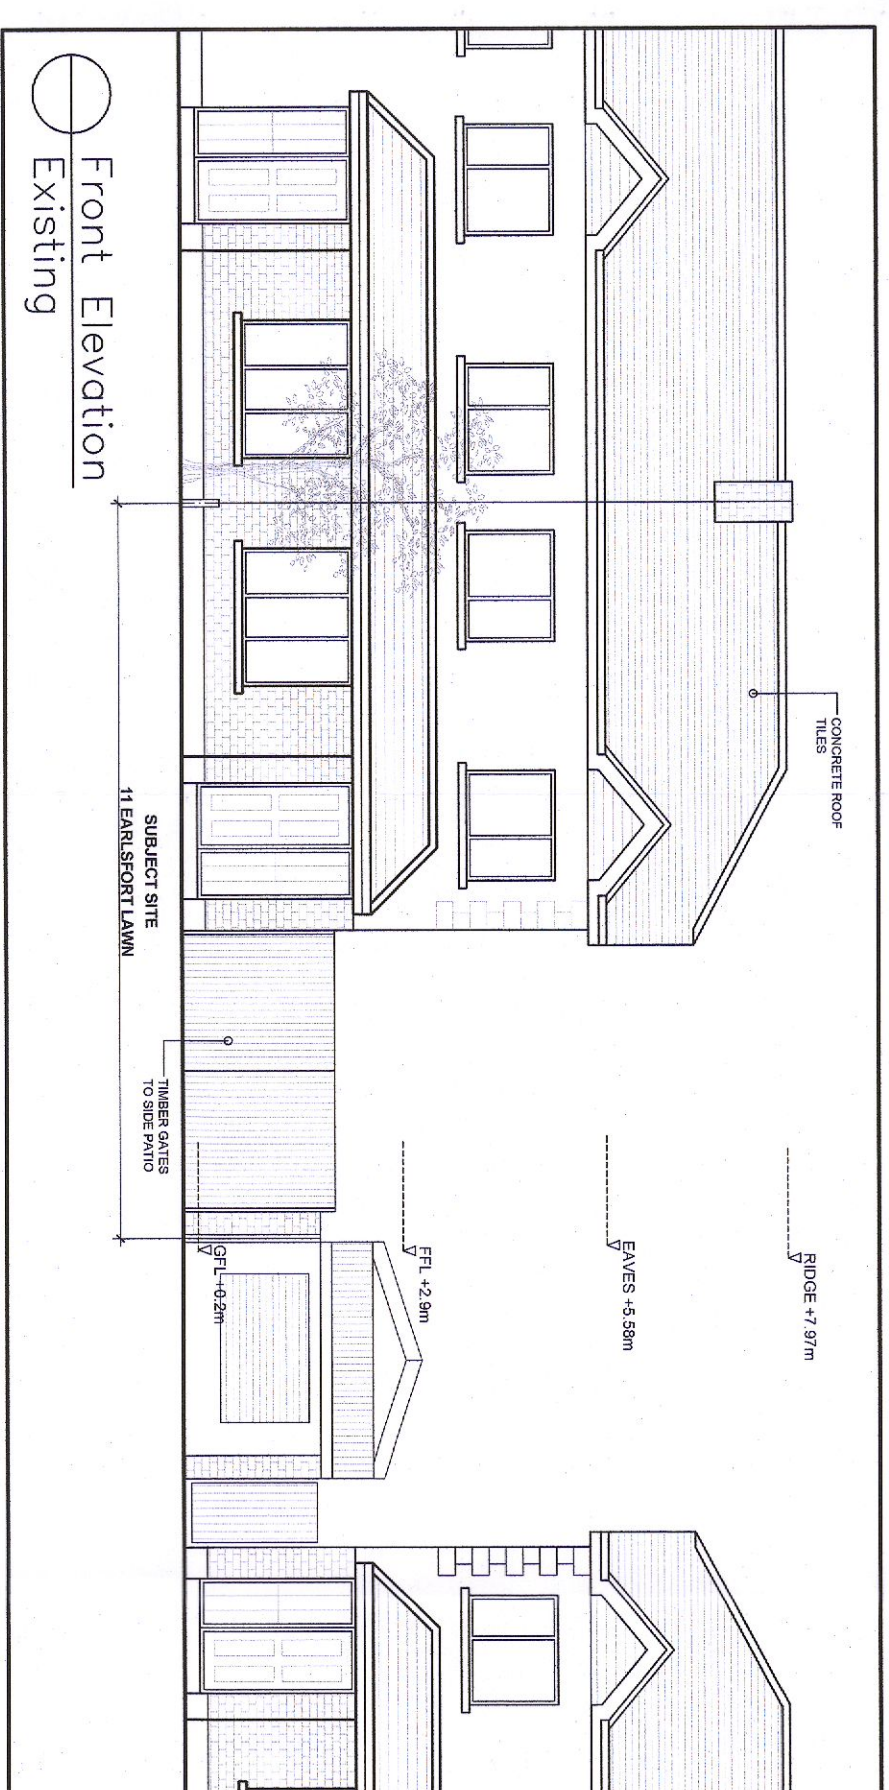
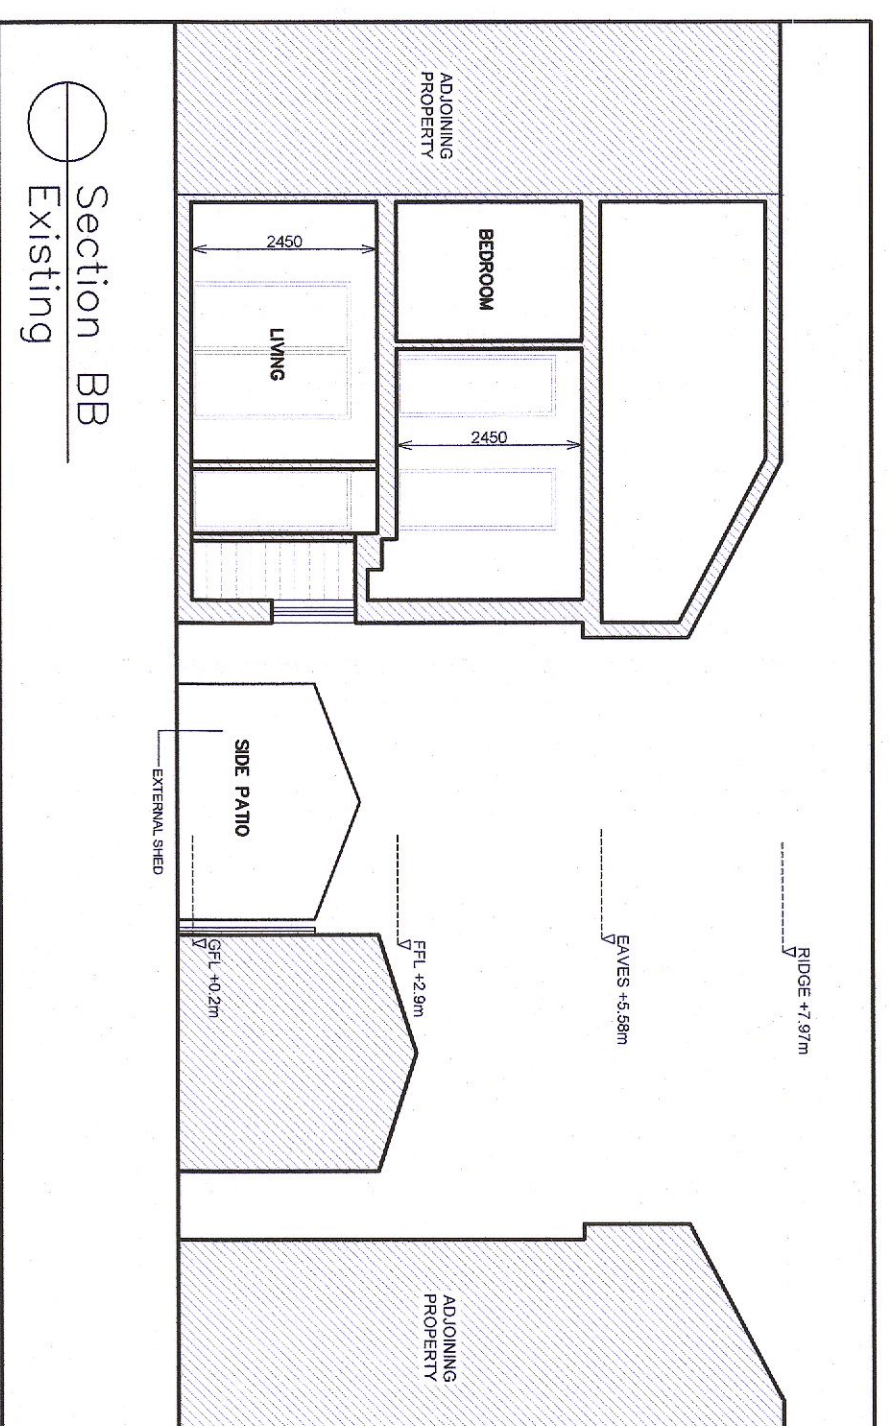
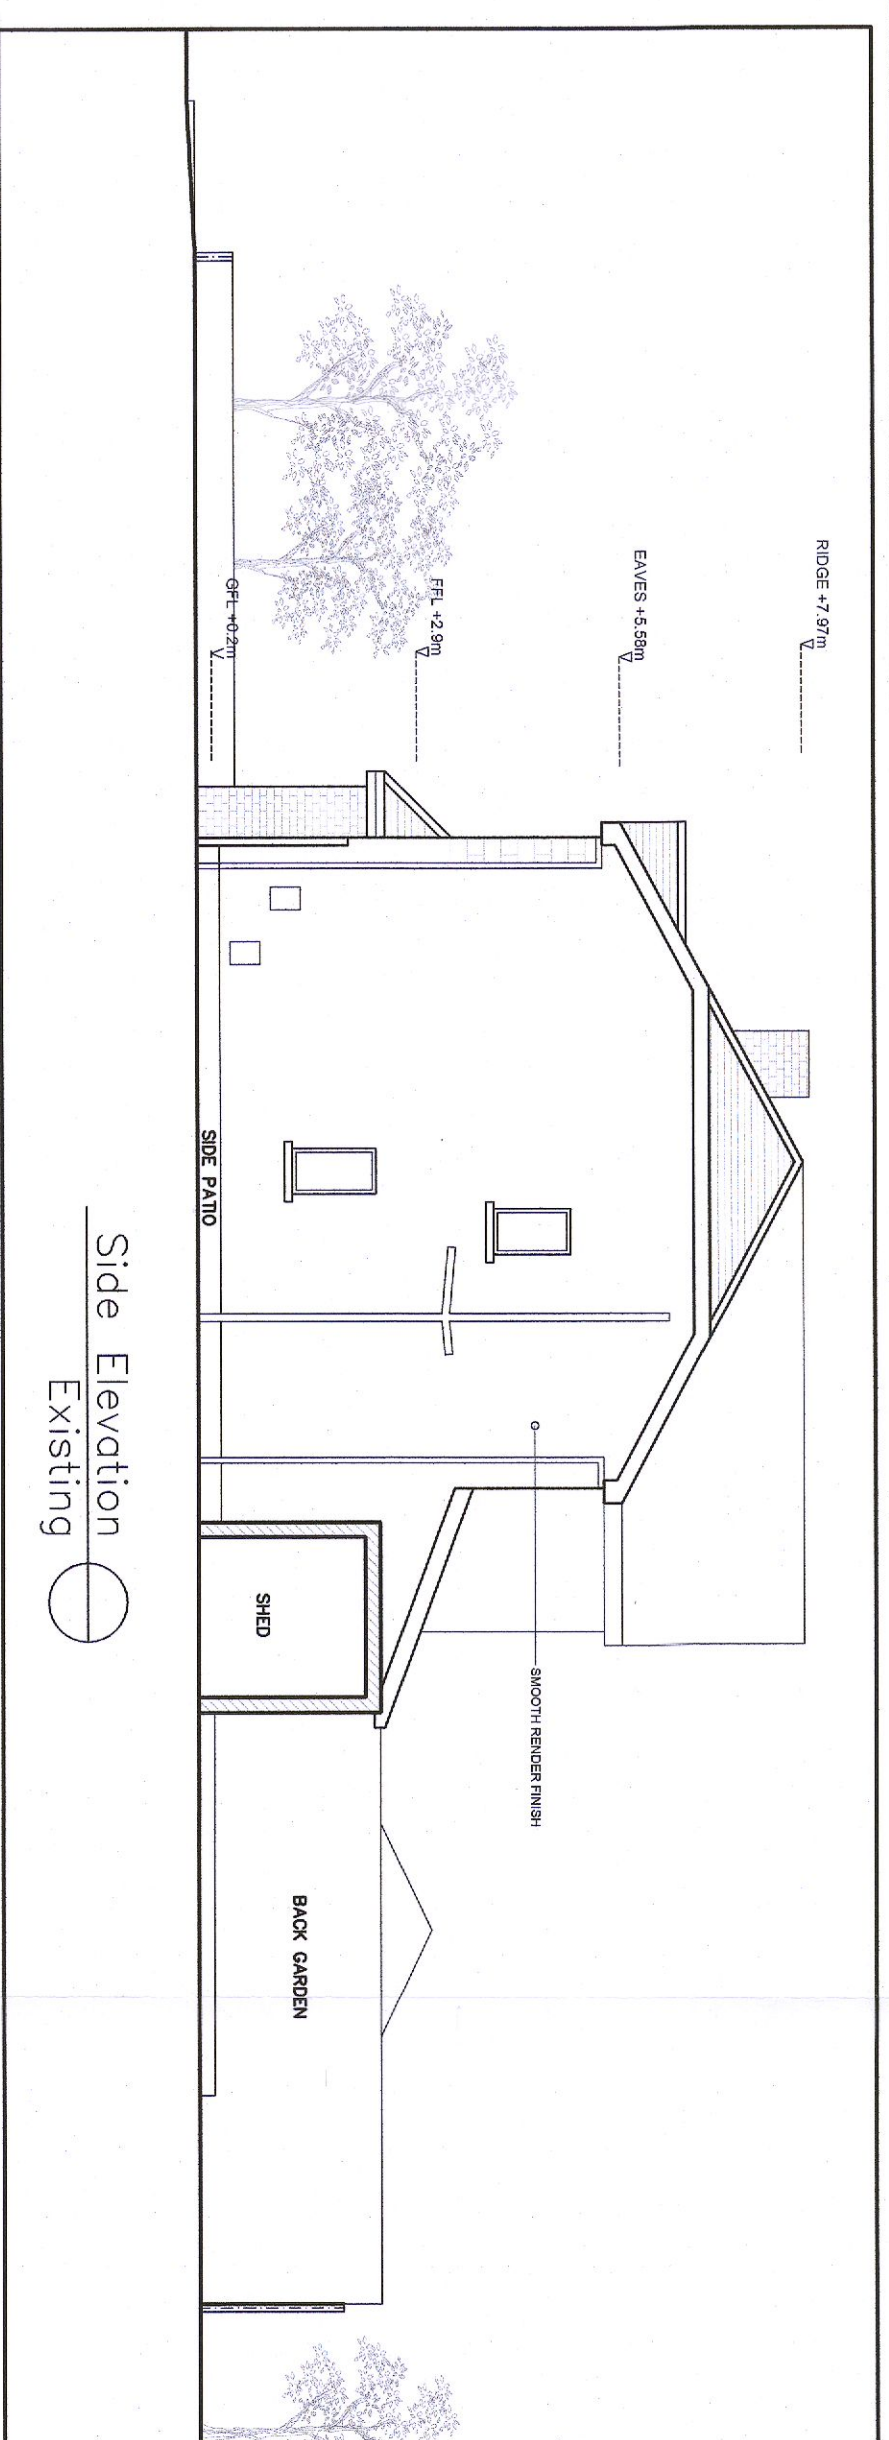


**GENERAL NOTES**

**COPYRIGHT:**  
The design and details shown on this drawing are applicable to this project only and may not be reproduced in whole or in part for any other project or purpose without the written permission of the Architect. All rights reserved.  
**DO NOT SCALE FROM THIS DRAWING.**  
Use given dimensions. Contractor to check all dimensions on site prior to commencement of Works. Any discrepancies are to be reported to the Architect.

**NOTE:**  
THE ADDING PROPERTIES SHOWN ARE ESTIMATED BASED ON PHOTOGRAPHS AND FROM OS MAP (AS THE SITES WERE INACCESSIBLE).

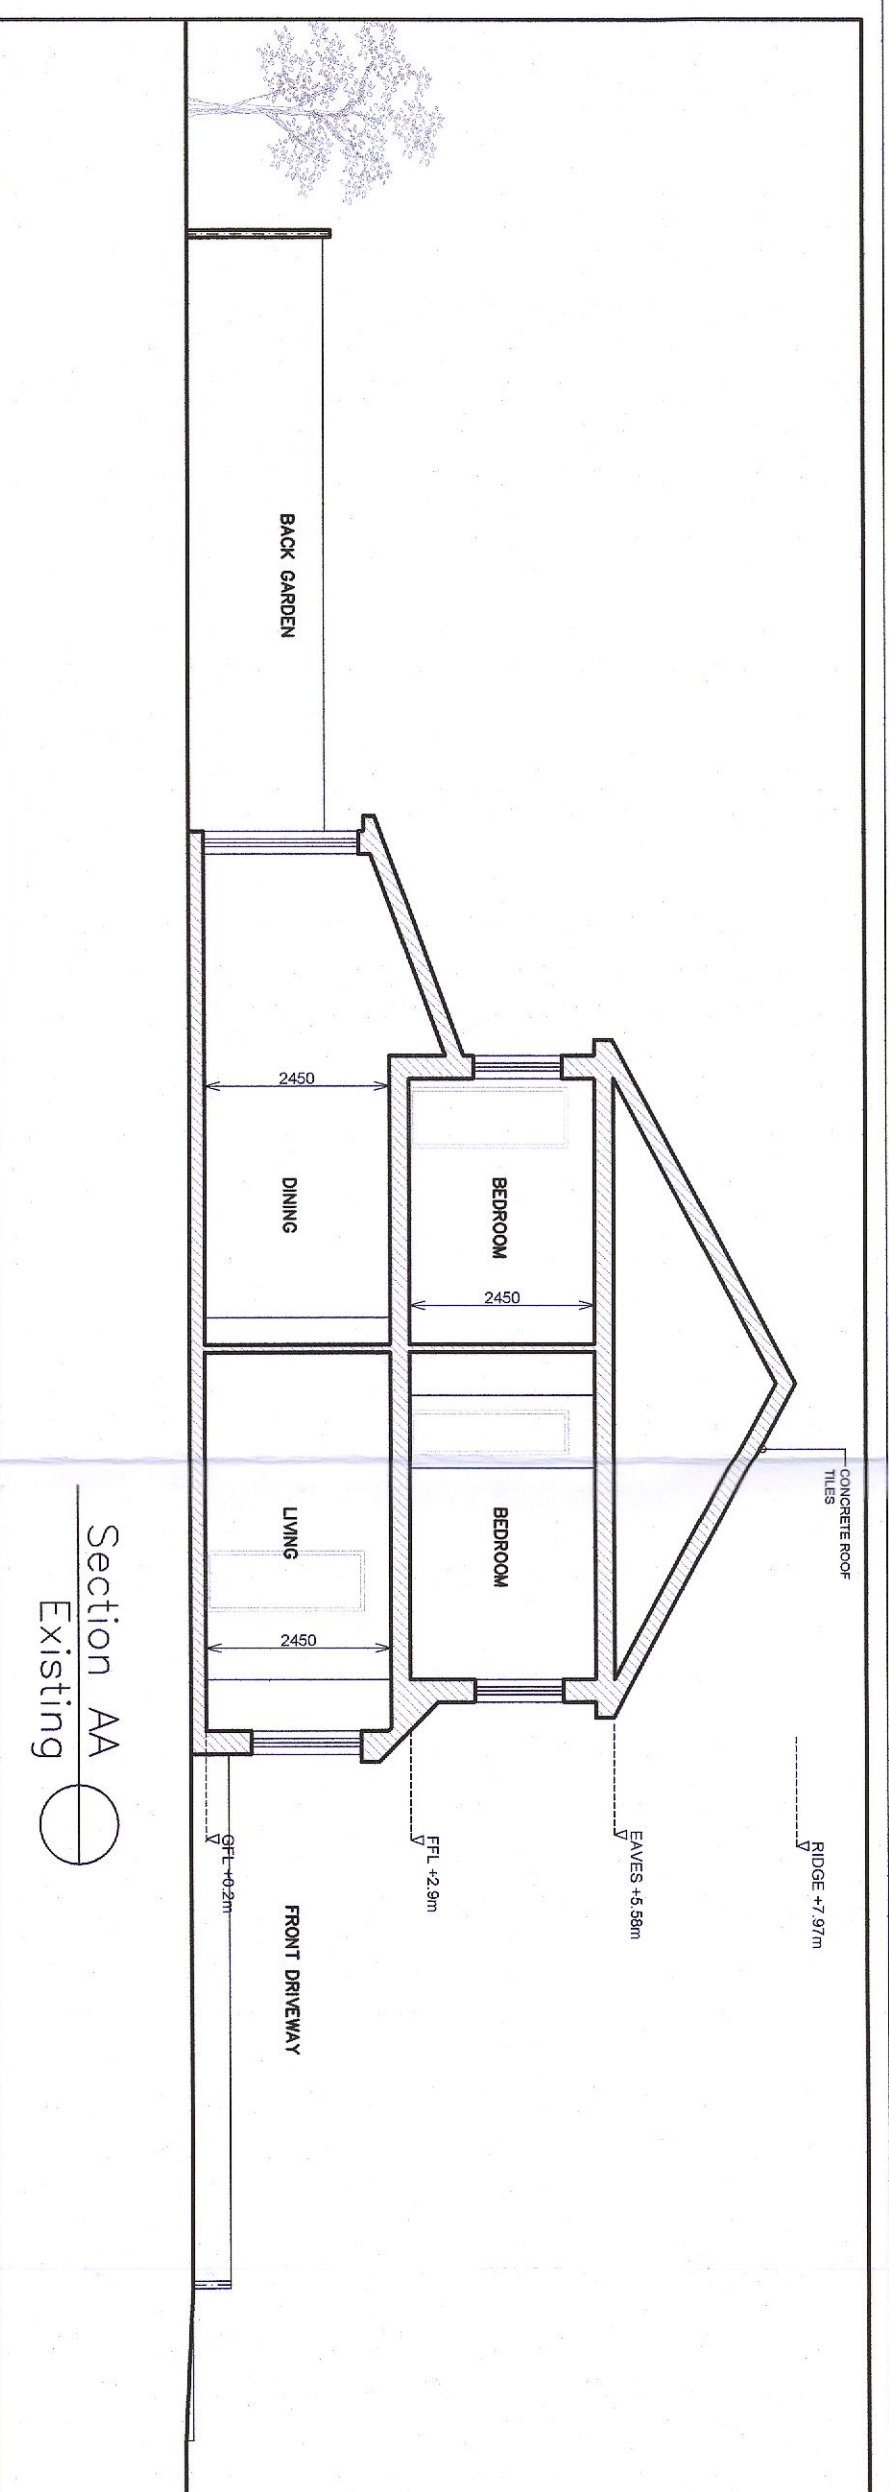

**EXISTING BUILDING PLANS**

Project No: 2101 Scale: 1:100  
Drawing No: PL-02 Rev: -

**D. McGlynn**  
11 Earlsfort Lawn, Ransstown,  
Lucan, Co. Dublin, K78 FV94

**James Lawler** 340 South Circular Road,  
Dublin 8, D08V2D2  
Architect T: 084-843528  
E: office@jameslawler.com

