NOTES:
Drawings not to be scaled from. Use written dimensions on Setting out dimensions to be checked against plans. To be used with other drawings and specifications. Any discrepencies in dimensions or specifications to be bro to the attention Architect Engineer Builder.
All structures to be confirmed by Engineer.
DRAWINGS NOT FOR CONSTRUCTION PURPOSES
CHANGES IN MAGENTA

brought

DRAWINGS BY
KEVIN TIERNAN
ARCHITECT SERVICES
19 ARANLEIGH GARDENS
RATHFARNHAM
DUBLIN 14
PH 01 5349272
www.grchitectservices.ie

Area Area Area

of Entire Site 365.00 sq m of Existing House 150.00 sq r of Proposed Extension 25.00 s of Attic 59.00 sq m

ន្ត ភ

3

THIS DRAWING: Existing/ Proposed Layouts
Scale 1 to 100

CLIEN

0


Malley

Dodder

Park

Road

only.

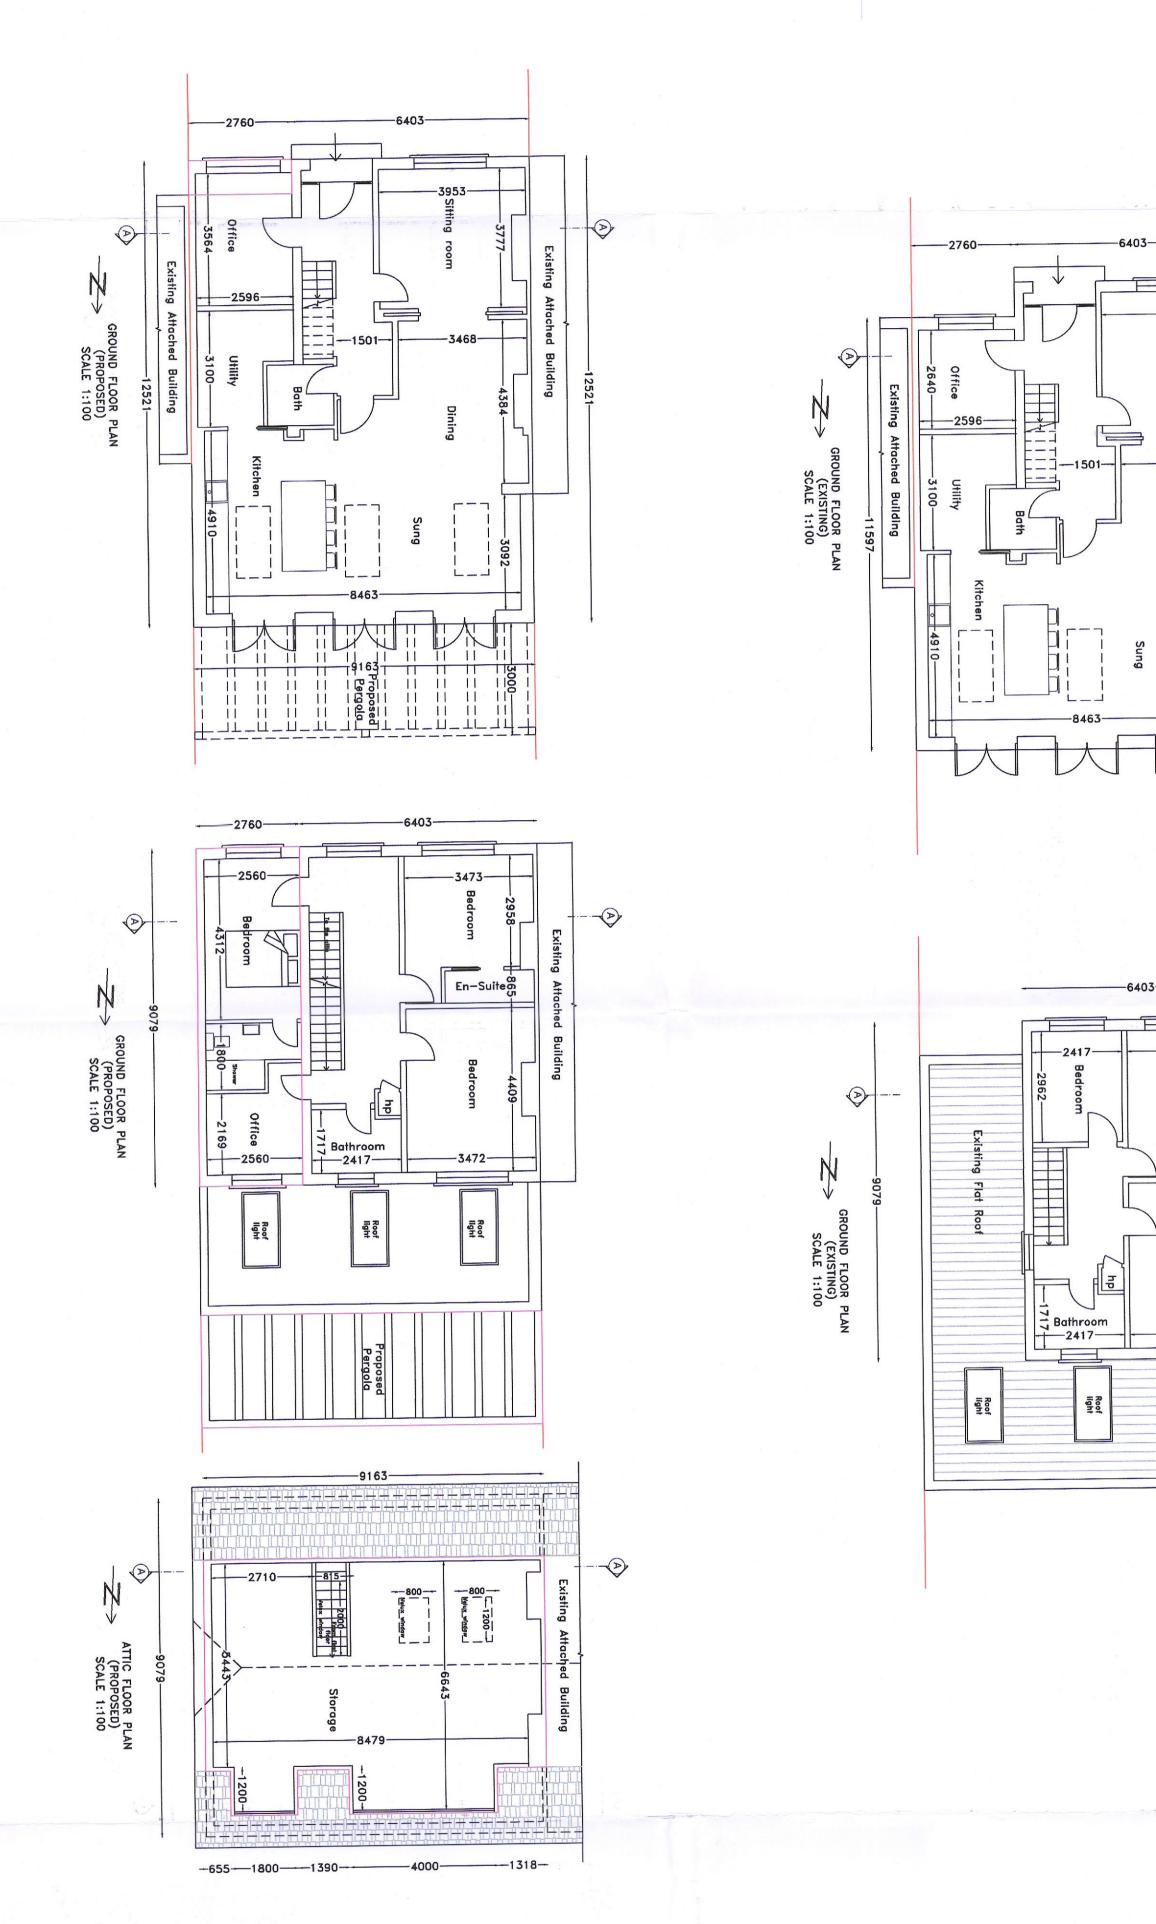

Building

En-Suiteတို့

-3472-

Roof