



Existing Front Elevation

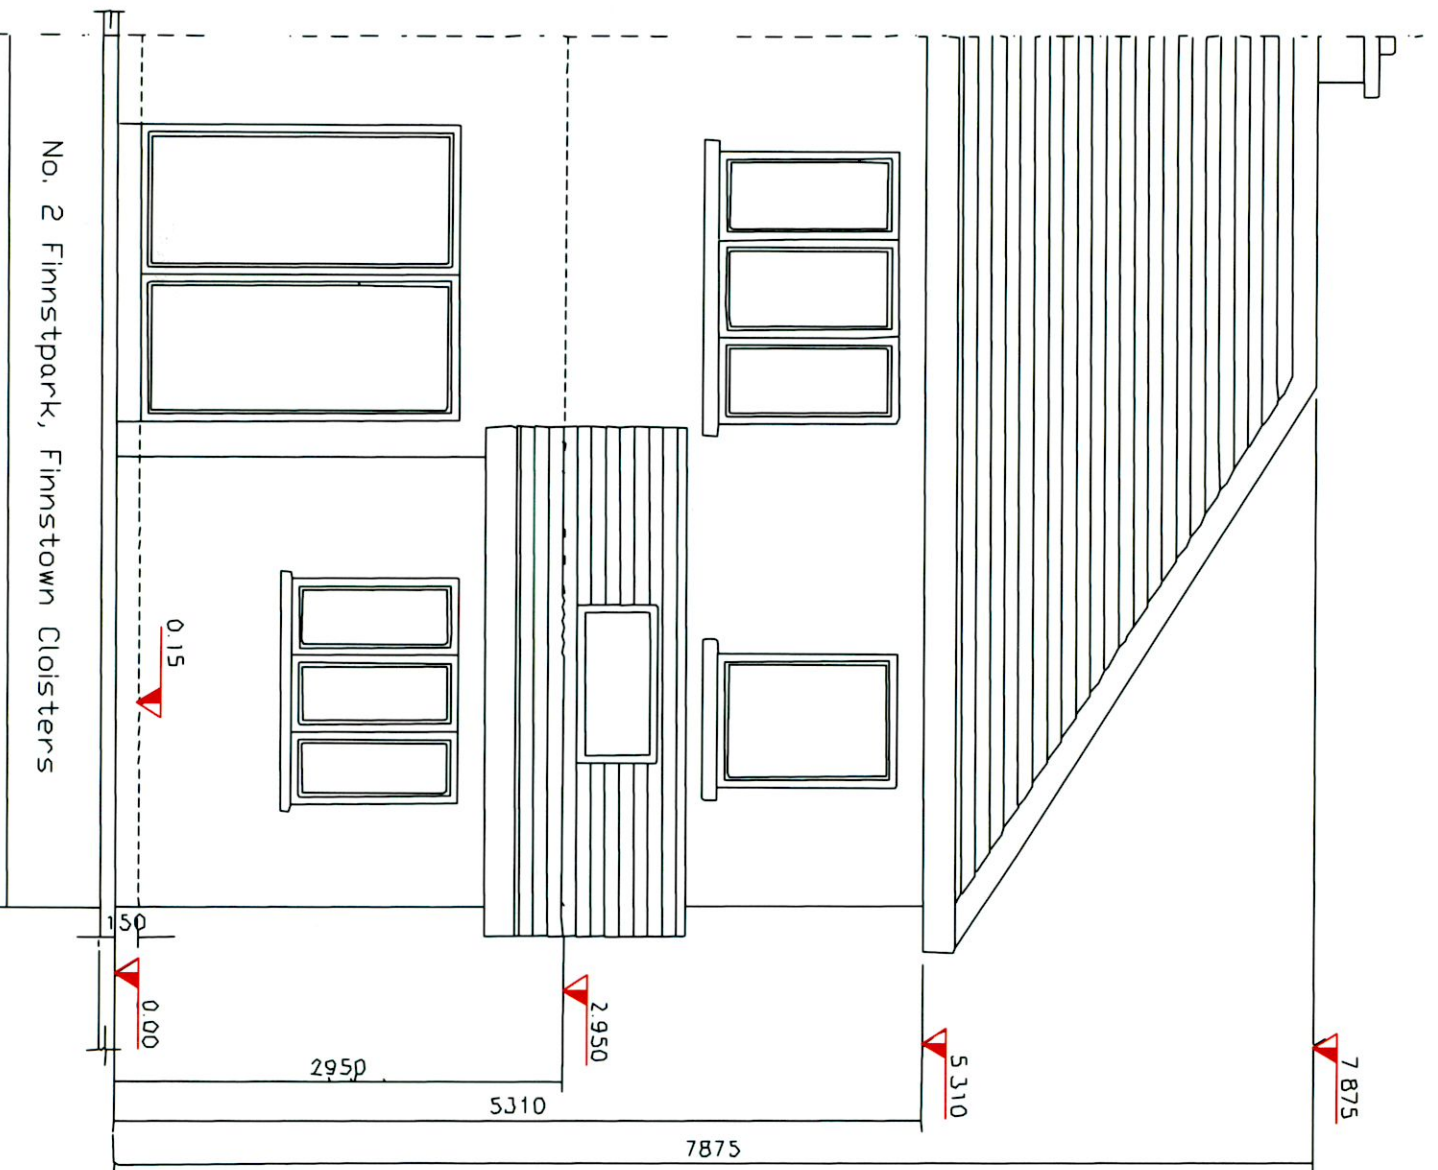


Existing Rear Elevation

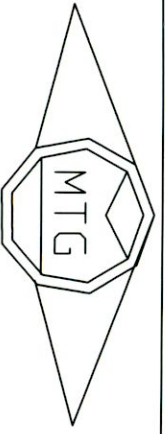


No. 2 Finnstpark,  
Finnstown Cloisters,  
Lucan,  
Co. Dublin.

Proposed Front and Rear Elevations


Drawn	Darren Yourell	
Date	04-04-2022	Natasha & Stephen Shelley
SCALE	1:50 @ A3	DWG:ref FG:01
		REV-04

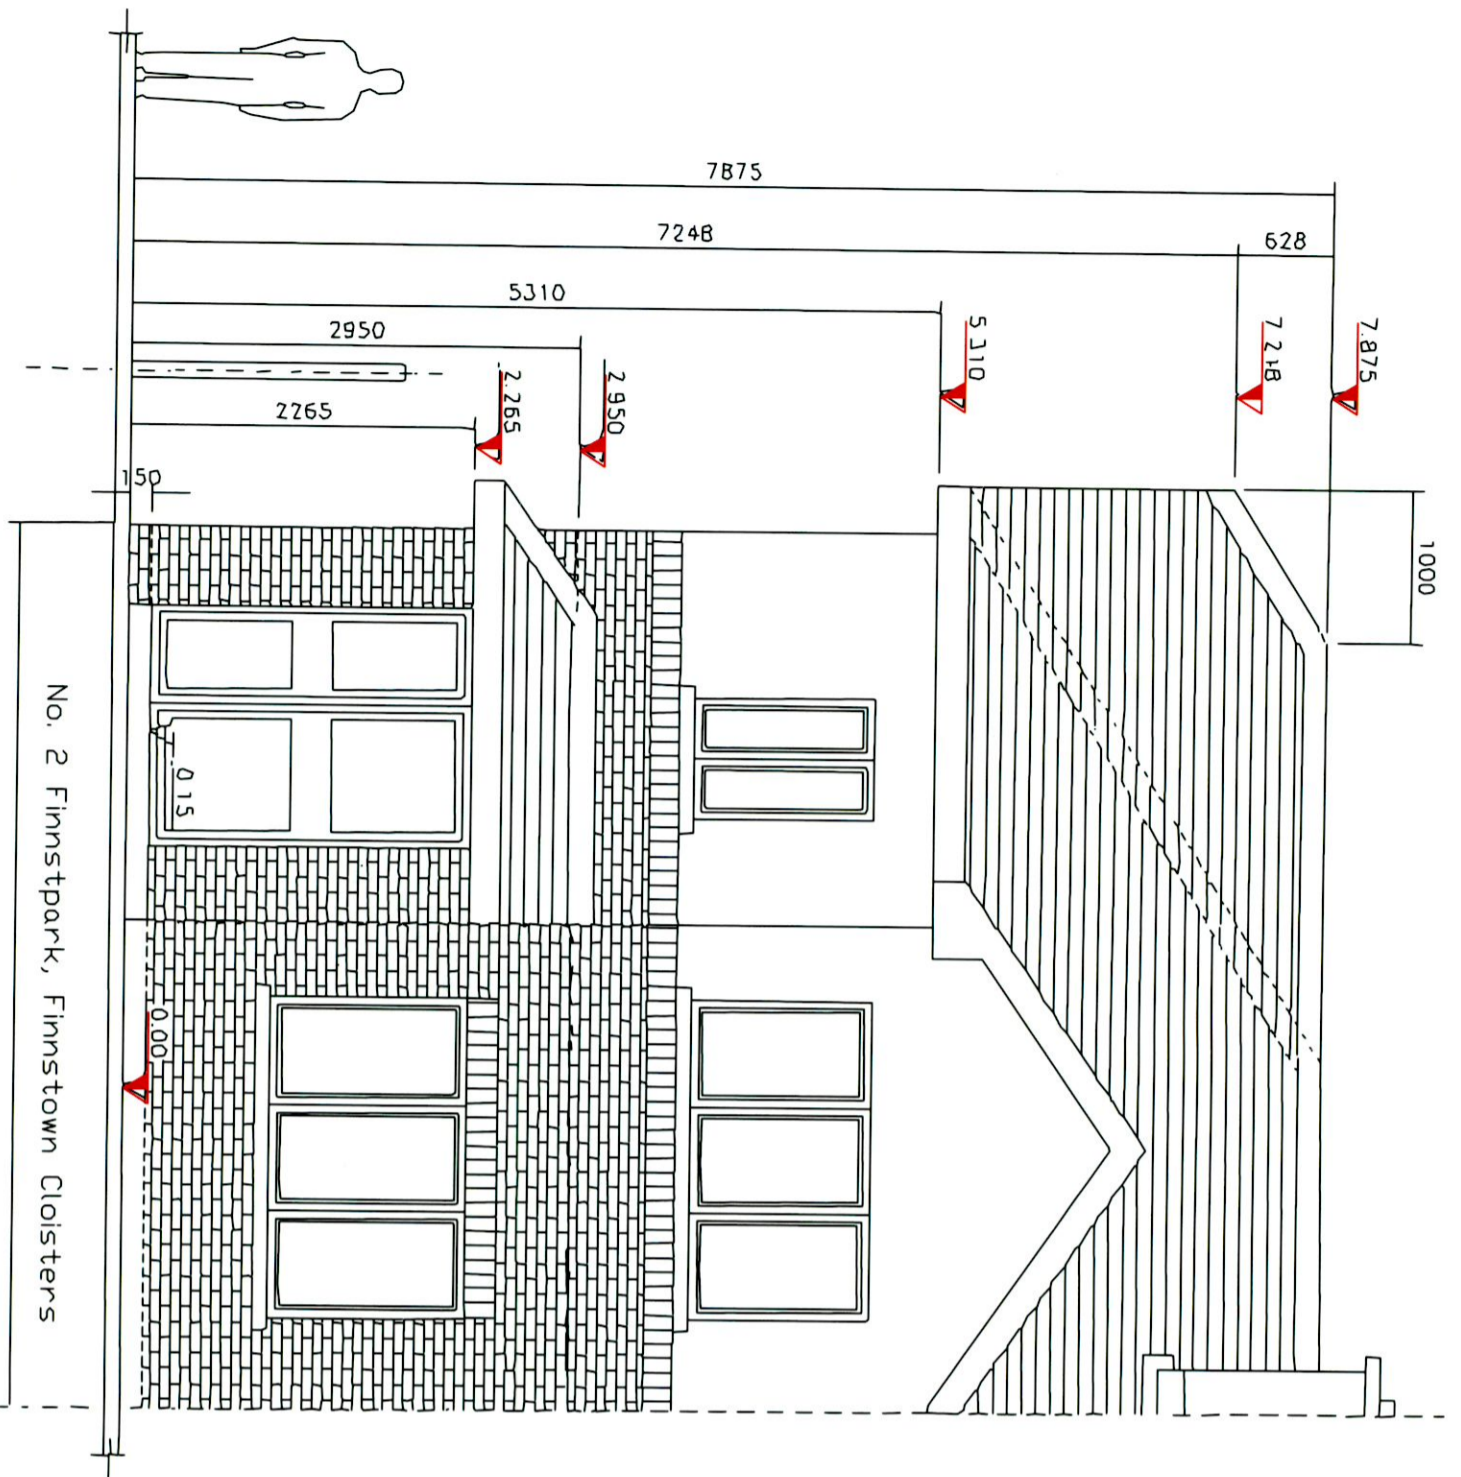

Proposed Front Elevation

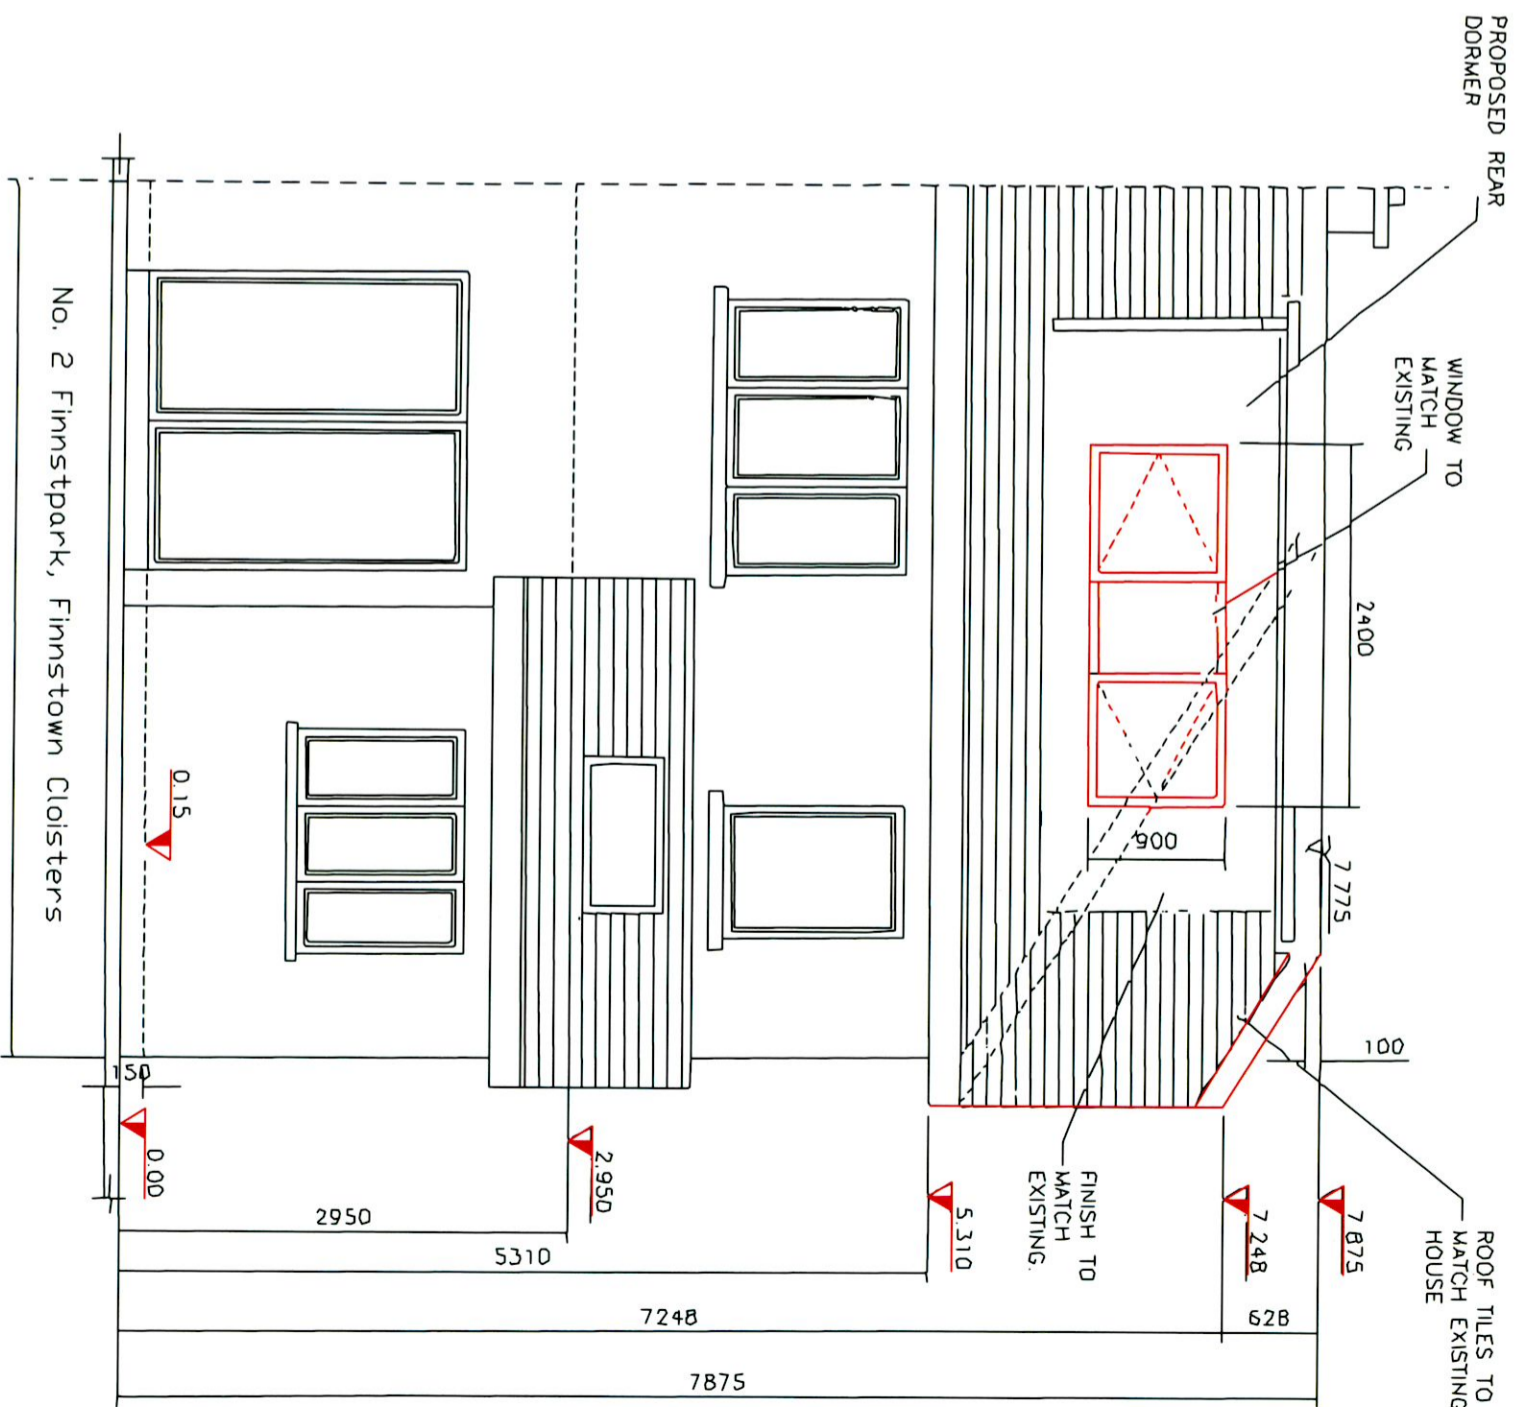

Proposed Rear Elevation

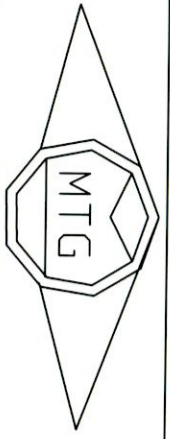

No. 2 Finnstpark,  
Finnstown Cloisters,  
Lucan,  
Co. Dublin.

Proposed Front and Rear Elevations

Drawn	Darren Yourell	Natasha & Stephen Shelley
Date	04-04-2022	
SCALE	1:50 @ A3	DWG:ref FG:01
		REV-04