



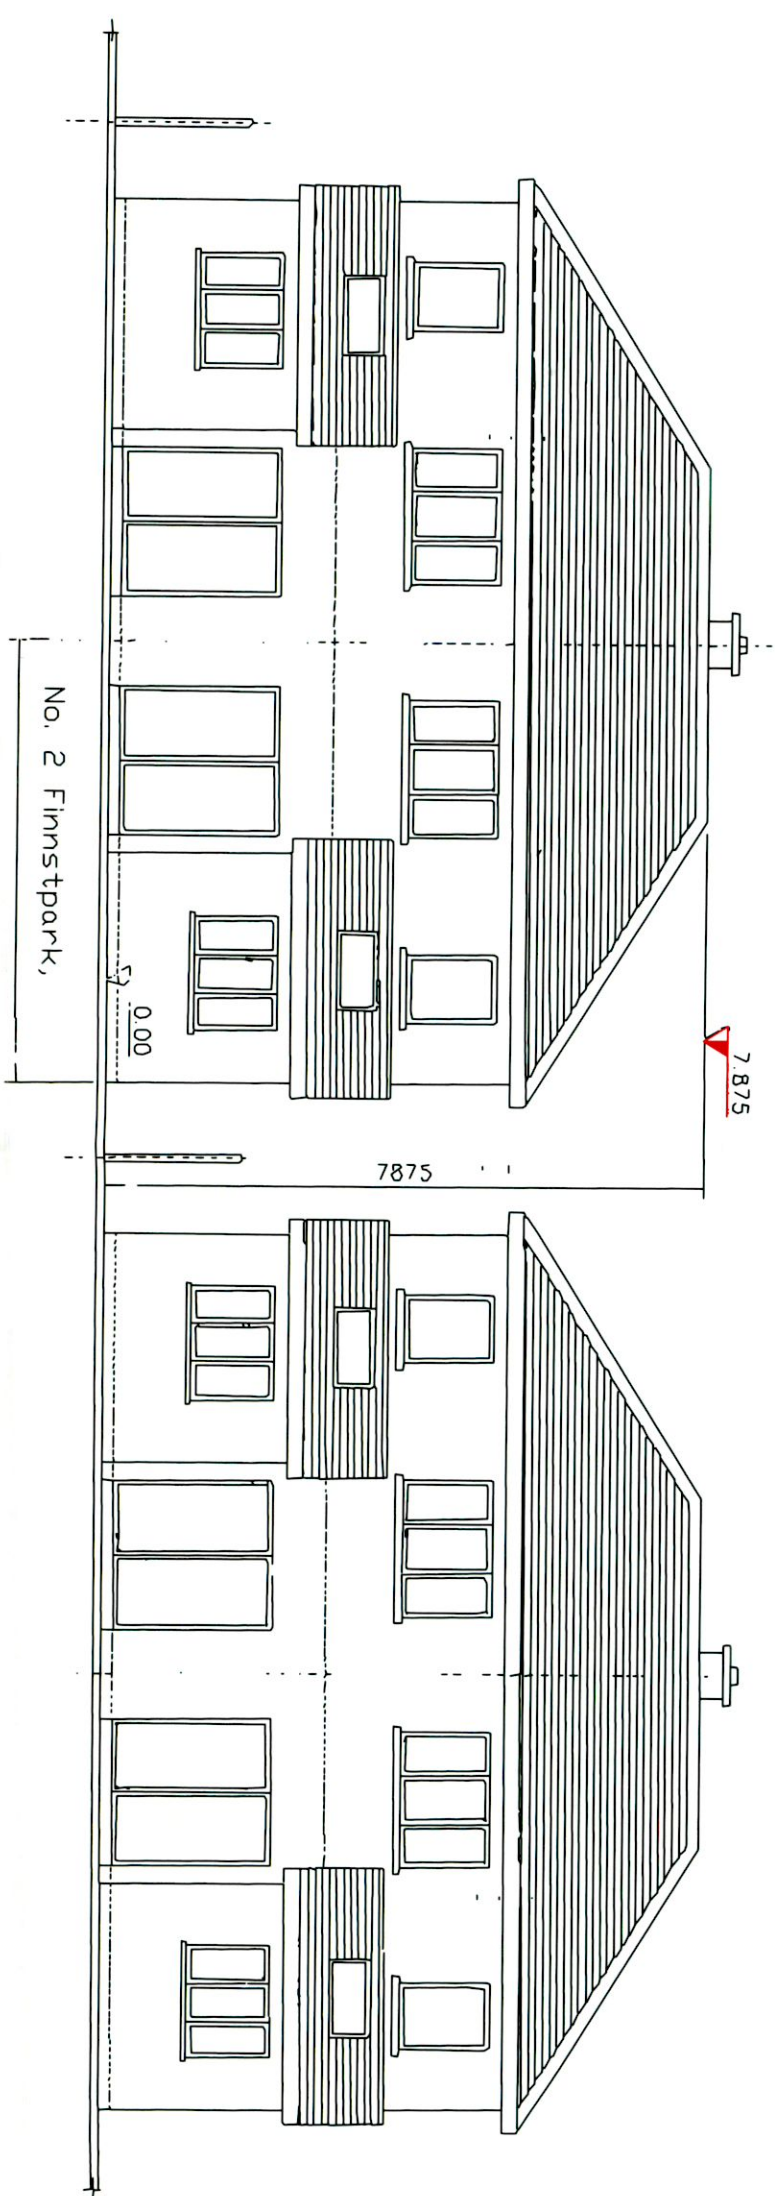

Existing Front Elevation contiguous




Existing Rear Elevation contiguous

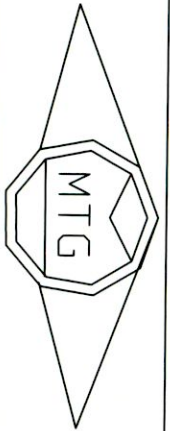


No. 2 Finnspark,  
Finstown Cloisters,  
Lucan,  
Co. Dublin.

Existing Front & Rear  
Elevation contiguous


Drawn	Darren Yourell	Natasha & Stephen Shelley
Date	04-04-2022	
SCALE	1:100 @ A3	DWG: xref FG:01
		REV-04

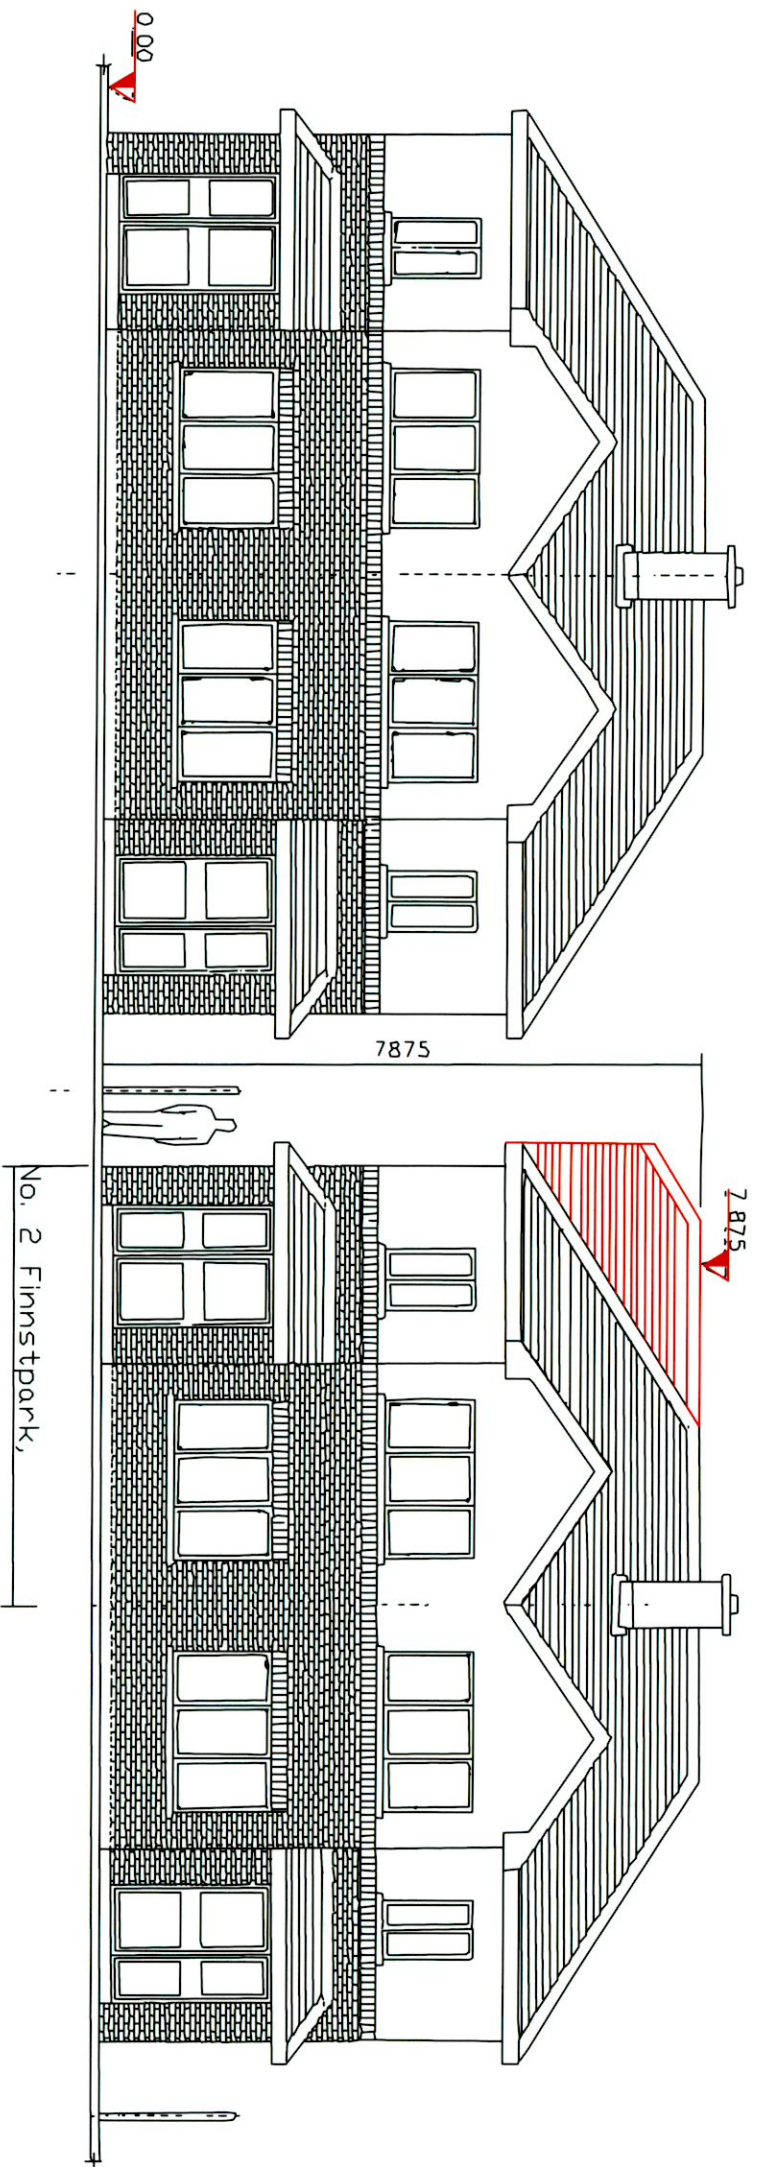

Proposed Front Elevation contiguous

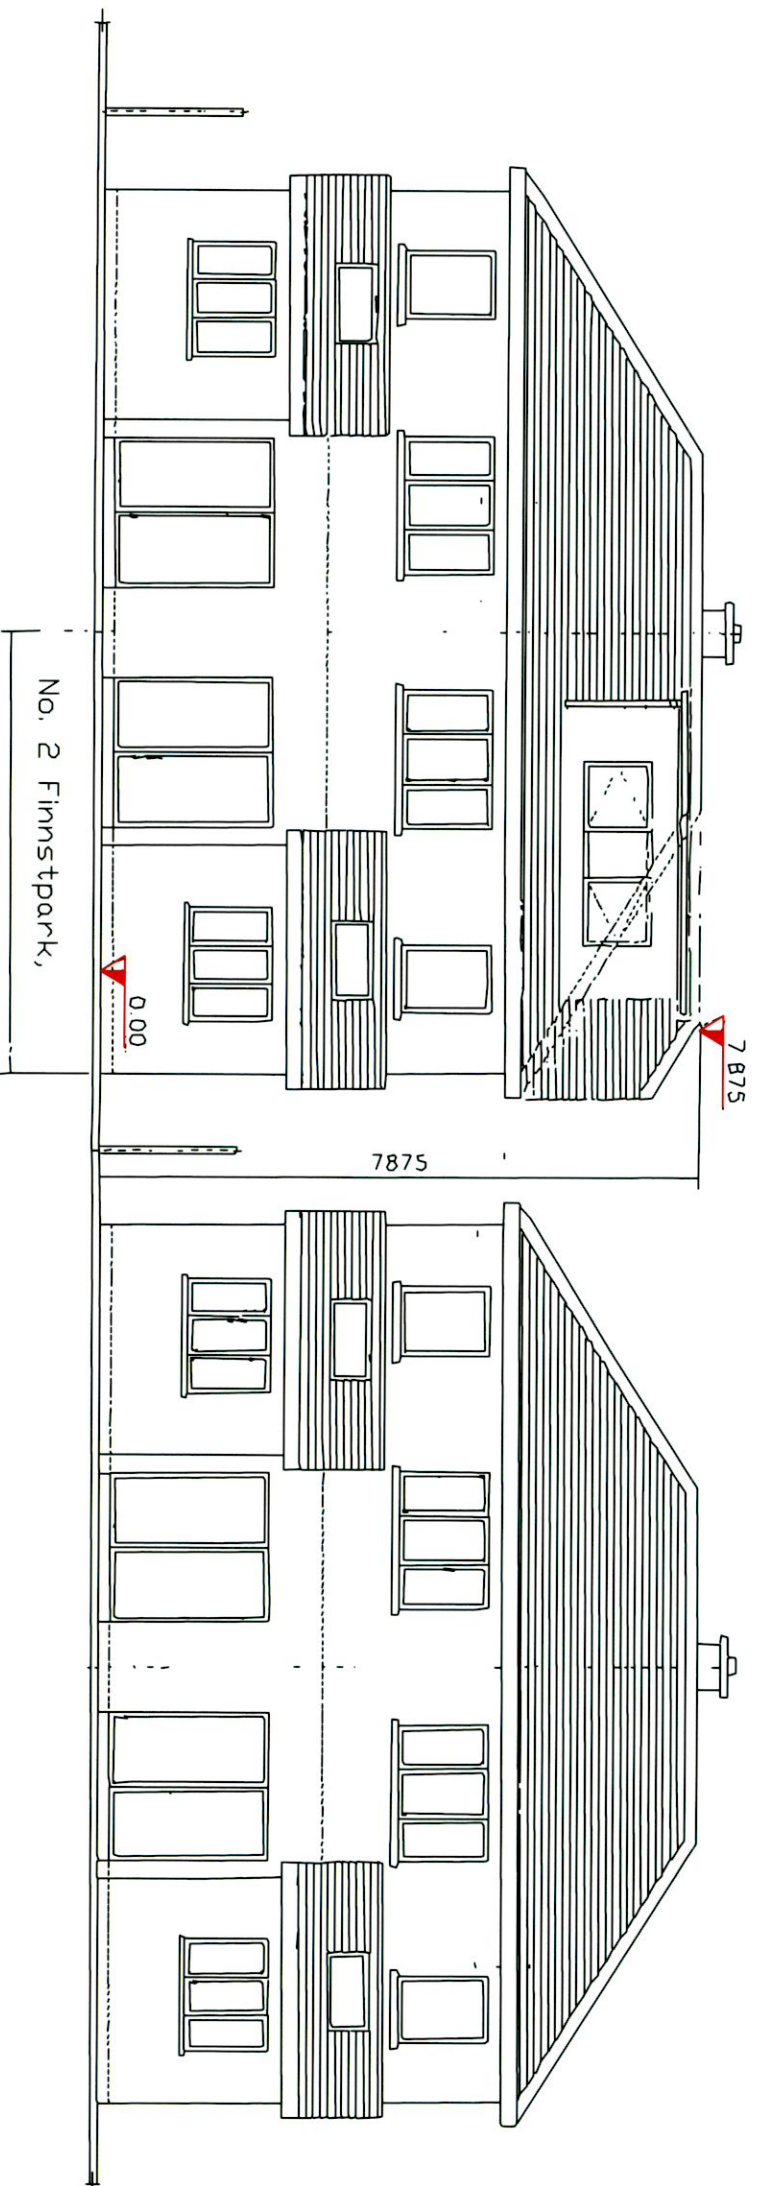

Proposed Rear Elevation contiguous

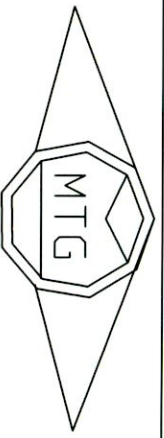

No. 2 Finnstpark,  
Finnstown Cloisters,  
Lucan,  
Co. Dublin.

Proposed Front & Rear  
Elevation contiguous

Drawn	Darren Yourrell	
Date	04-04-2022	Natasha & Stephen Shelley
SCALE	1:100 @ A3	DWG: xref FG:01
		REV-04