


Existing Side Elevation




No. 2 Finnsparck,
 Finnstown Cloisters,
 Lucan,
 Co. Dublin.

Existing Side Elevation

Drawn	Darren Yourell	Natasha & Stephen Shelley	DWG: xref FG:01	REV-04
Date	04-04-2022			
SCALE	1:50 @ A3			

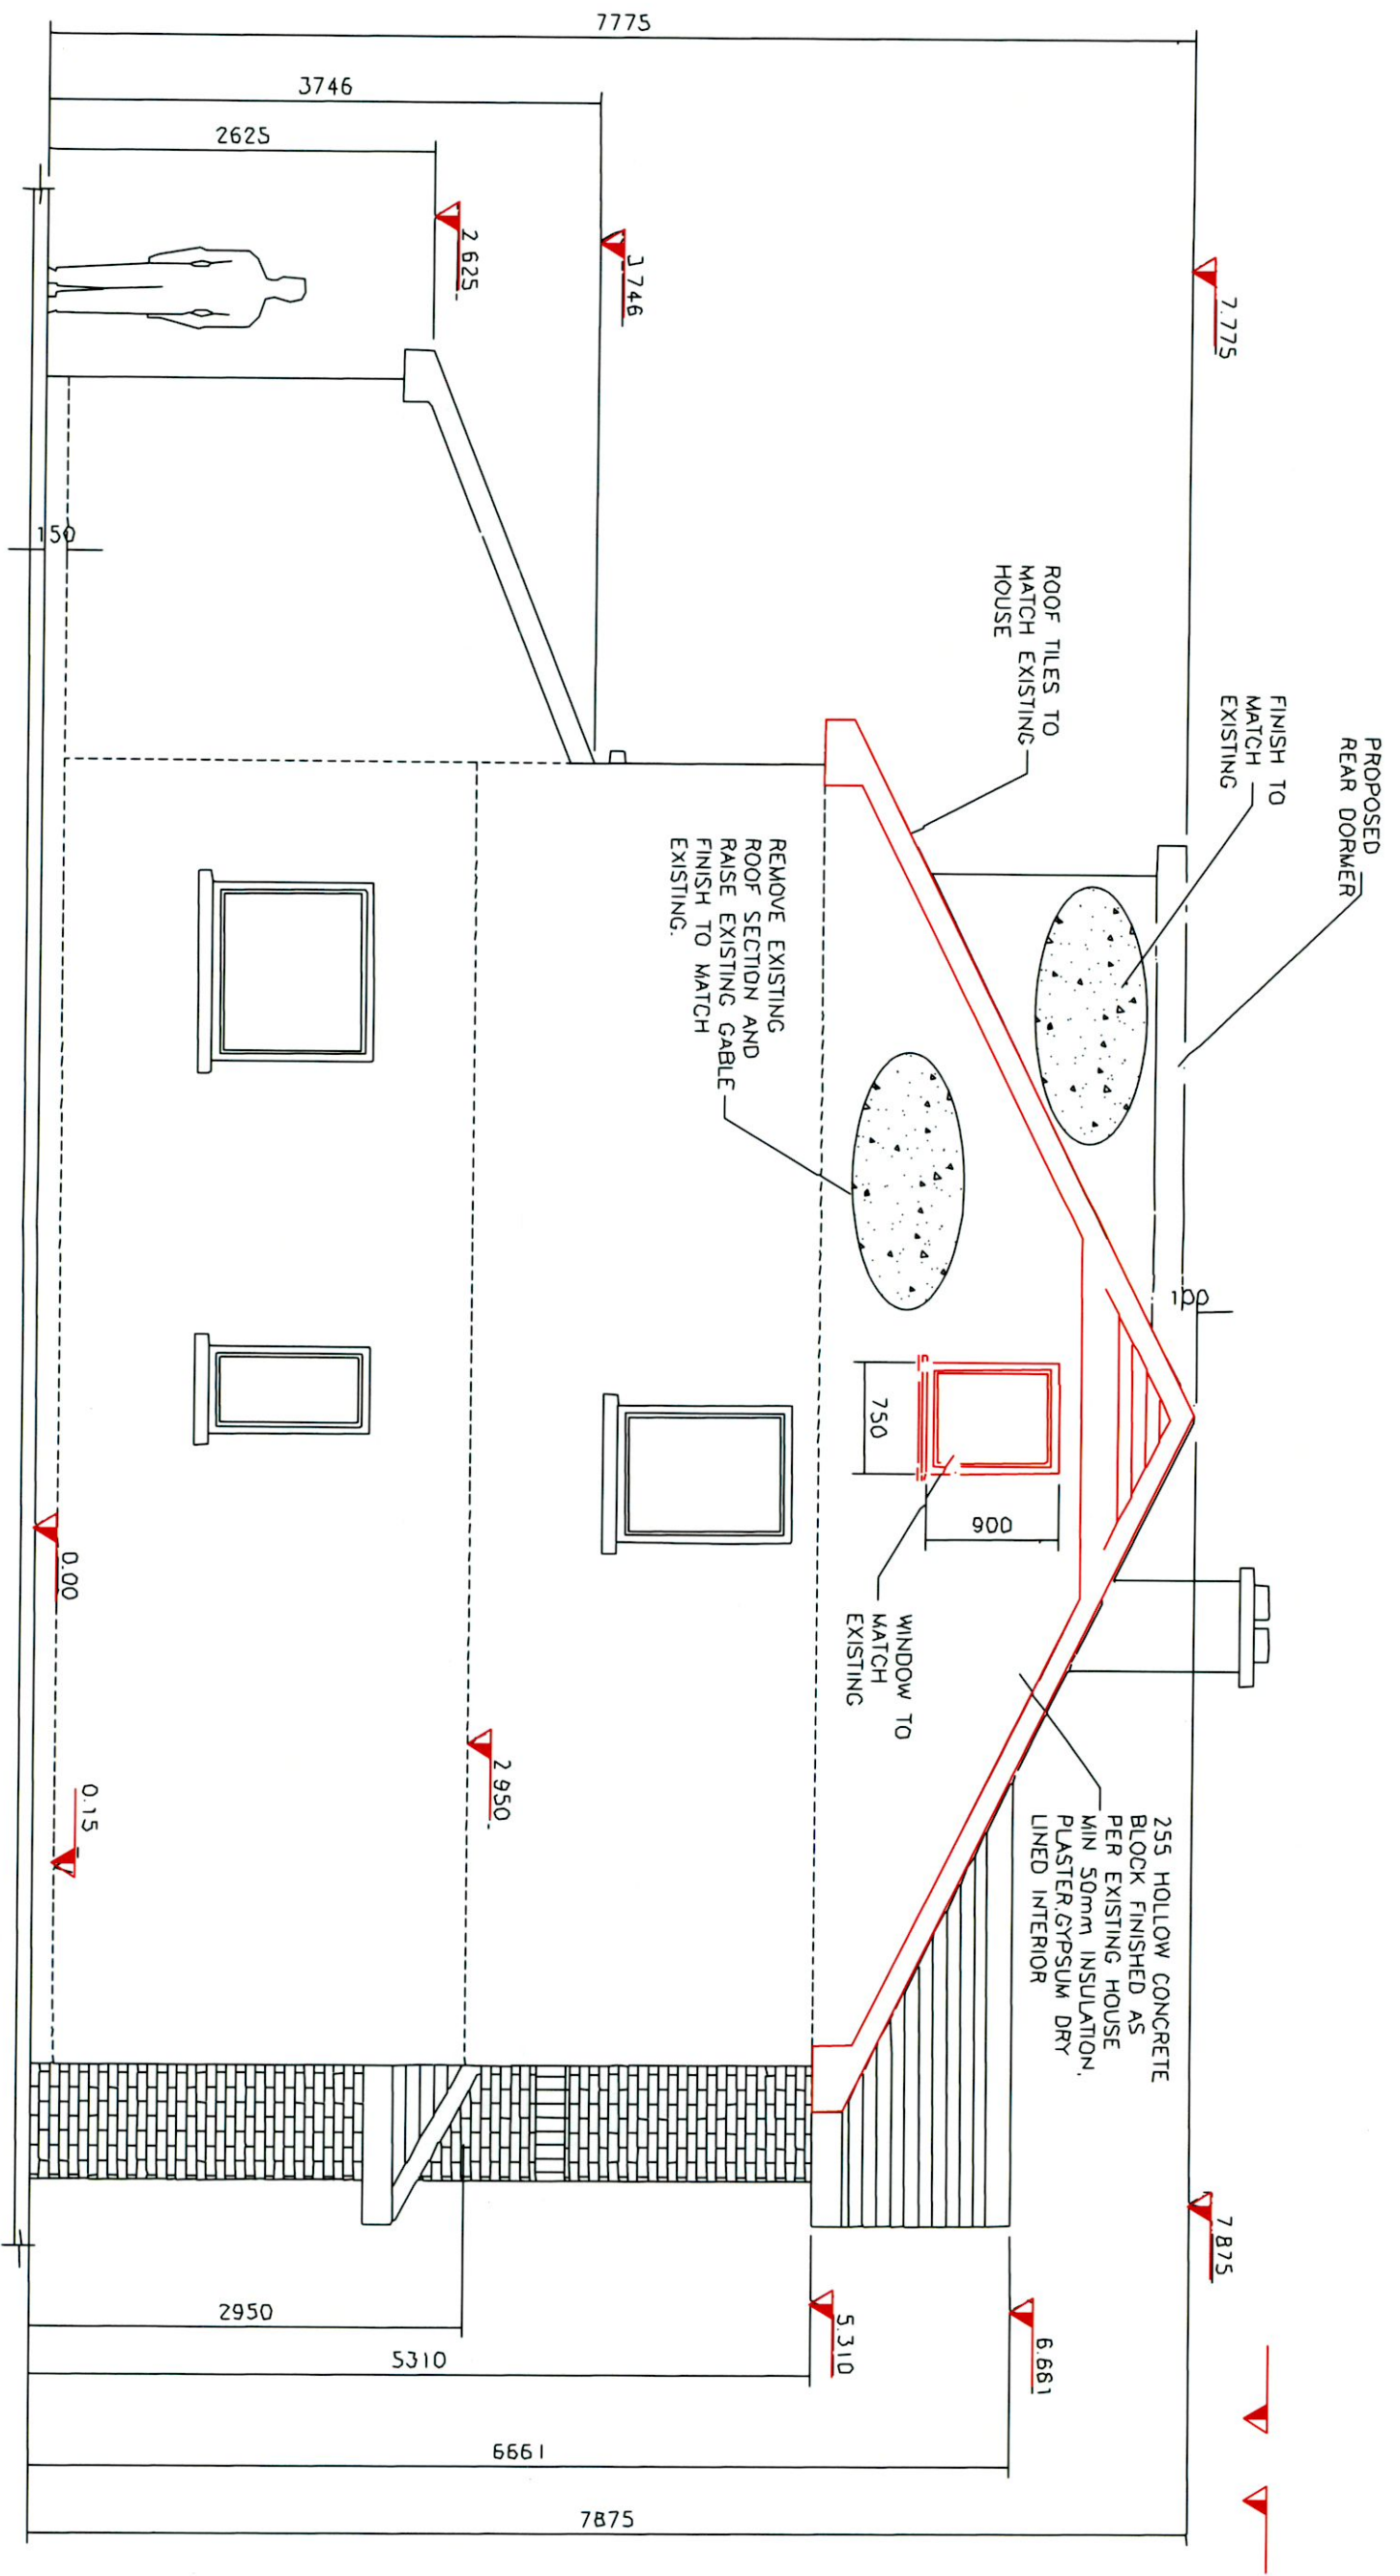

Proposed Side Elevation

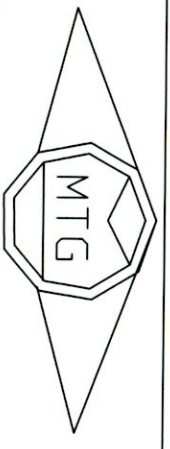

No. 2 Finnsparck,
 Finnstown Cloisters,
 Lucan,
 Co. Dublin.

Proposed Side Elevation

Drawn	Darren Yourell	Natasha & Stephen Shelley
Date	04-04-2022	
SCALE	1:50 @ A3	DWG:ref FG:01
		REV-04