

P	ISSUED FOR PLANNING	TW	JUNE 2022
REV:	REVISION TITLE:	DRN:	CHD:
			DATE:

# Architectural Planning

4 CARRIGMORE CLOSE, AYLESBURY,  
Dublin 24 - Ph: 01 4148358

CLIENT: Nicola & Garrett McGrath

JOB TITLE: Proposed Works at 35 Dun An Oir, Old Bawn, Tallaght, Dublin 24

TITLE: Elevations sheet 1 of 2

SCALE: 1:200	INITIALS: TW	DATE: May 2022
JOB No: S478	DRAWING No: 005	


**NOTES:**

This drawing is to be read in conjunction with all relevant Engineers drawings.  
Do not scale use figured dimensions ONLY.  
All dimensions in millimeters unless otherwise stated.  
All dimensions to be checked on site.  
All building works to comply with current building regulations & in accordance with Homebond Standards.

THIS DRAWING IS ISSUED FOR PLANNING PERMISSION ONLY, AND IS NOT A CONSTRUCTION DRAWING




Existing shed roof supported on top of rear boundary wall (shed for demolition) Wall to remain.

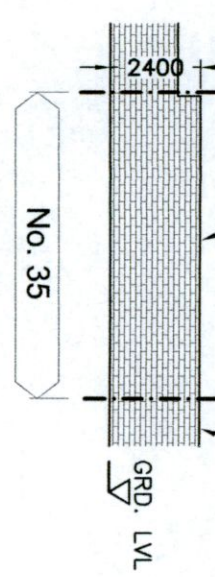

Existing neighbouring shed matches line of neighbouring shed


Existing Elevation A

Proposed shed roof in back ground. Proposed shed will not bear onto rear boundary wall

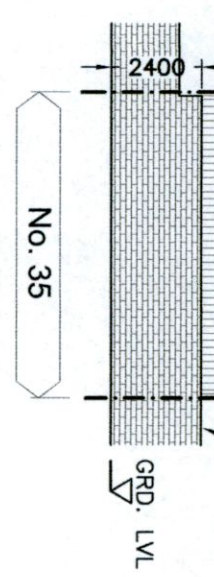

Proposed Elevation A


Existing shed roof supported on top of rear boundary wall (shed for demolition) Wall to remain.

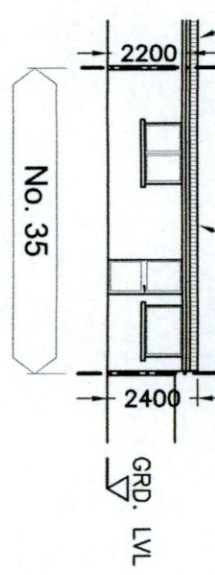


Existing neighbouring shed matches line of neighbouring shed

Existing Elevation B

Existing neighbouring shed

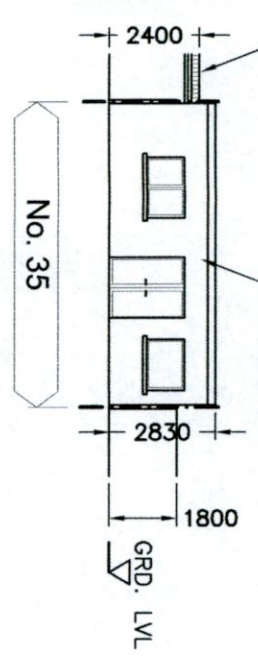

Proposed Elevation B

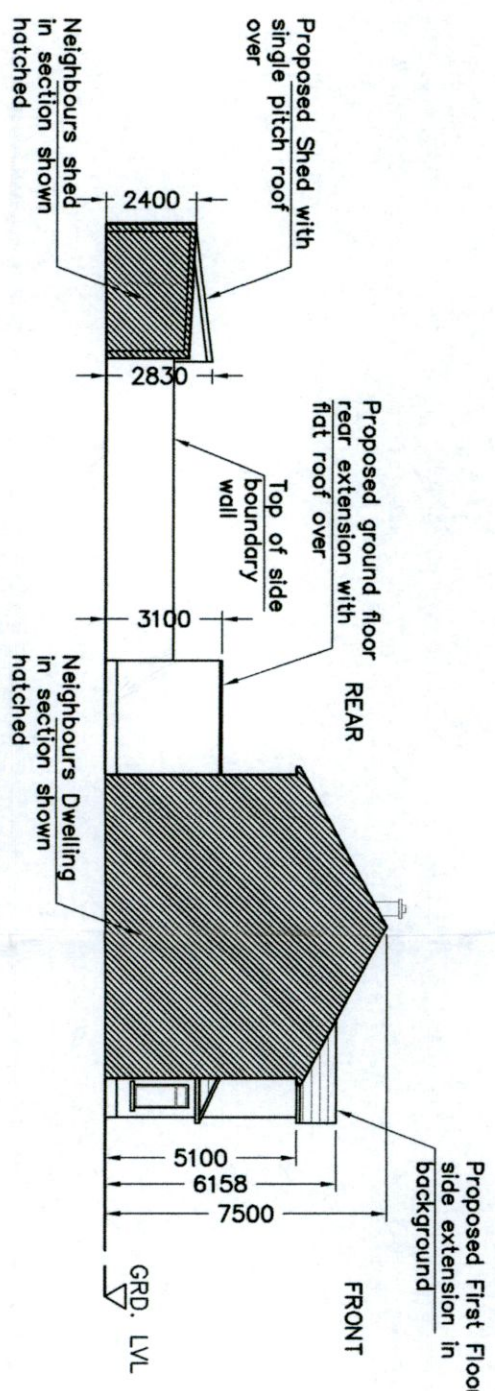

Proposed Side Elevation

P	ISSUED FOR PLANNING	TW	JUNE 2022
REV:	REVISION TITLE:	DRN: CHD:	DATE:

# Architectural Planning

4 CARRIGMORE CLOSE, AYLESBURY,  
Dublin 24 - Ph: 01 4148358

CLIENT: Nicola & Garrett Mcgrath

JOB TITLE: Proposed Works at 35 Dun An Oir, Old Bawn, Tallaght, Dublin 24

TITLE: Elevations Sheet 2 of 2

SCALE: 1:200	INITIALS: TW	DATE: May 2022
JOB No: S478	DRAWING No: 006	REV: P

NOTES:  
This drawing is to be read in conjunction with all relevant Engineers drawings.  
Do not scale use figured dimensions ONLY.  
All dimensions in millimeters unless otherwise stated.  
All dimensions to be checked on site.  
All building works to comply with current building regulations & in accordance with Homebond Standards.

THIS DRAWING IS ISSUED FOR PLANNING PERMISSION ONLY, AND IS NOT A CONSTRUCTION DRAWING