

Planning Pack Map

727810 707716 727810 707949 727810



National Mapping Agency

CENTRE COORDINATES:
ITM 707833, 727724

PUBLISHED: 21/10/2020
ORDER NO.: 50150296_2

MAP SERIES: 3996-15
1:1,000
3990-11
1:1,000

MAP SHEETS: 3996-15
3990-11

COMPILED AND PUBLISHED BY
Ordnance Survey Ireland,
Phoenix Park,
Dublin 8,
Ireland.

Unauthorised reproduction infringes Ordnance Survey Ireland and Government of Ireland copyright.



All rights reserved. No part of this publication may be copied, reproduced or transmitted in any form or by any means without the prior written permission of the copyright owners.

The representation on this map of a road, track or footpath is not evidence of the existence of a right of way.

Ordnance Survey maps never show legal property boundaries, nor do they show ownership of physical features.

© Surbhreacht Ordánais Éireann 2020
© Ordnance Survey Ireland, 2020
www.osi.ie/copyright

LEGEND:
<http://www.osi.ie>
search 'Large Scale Legend'

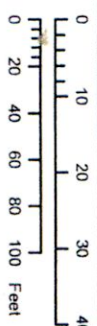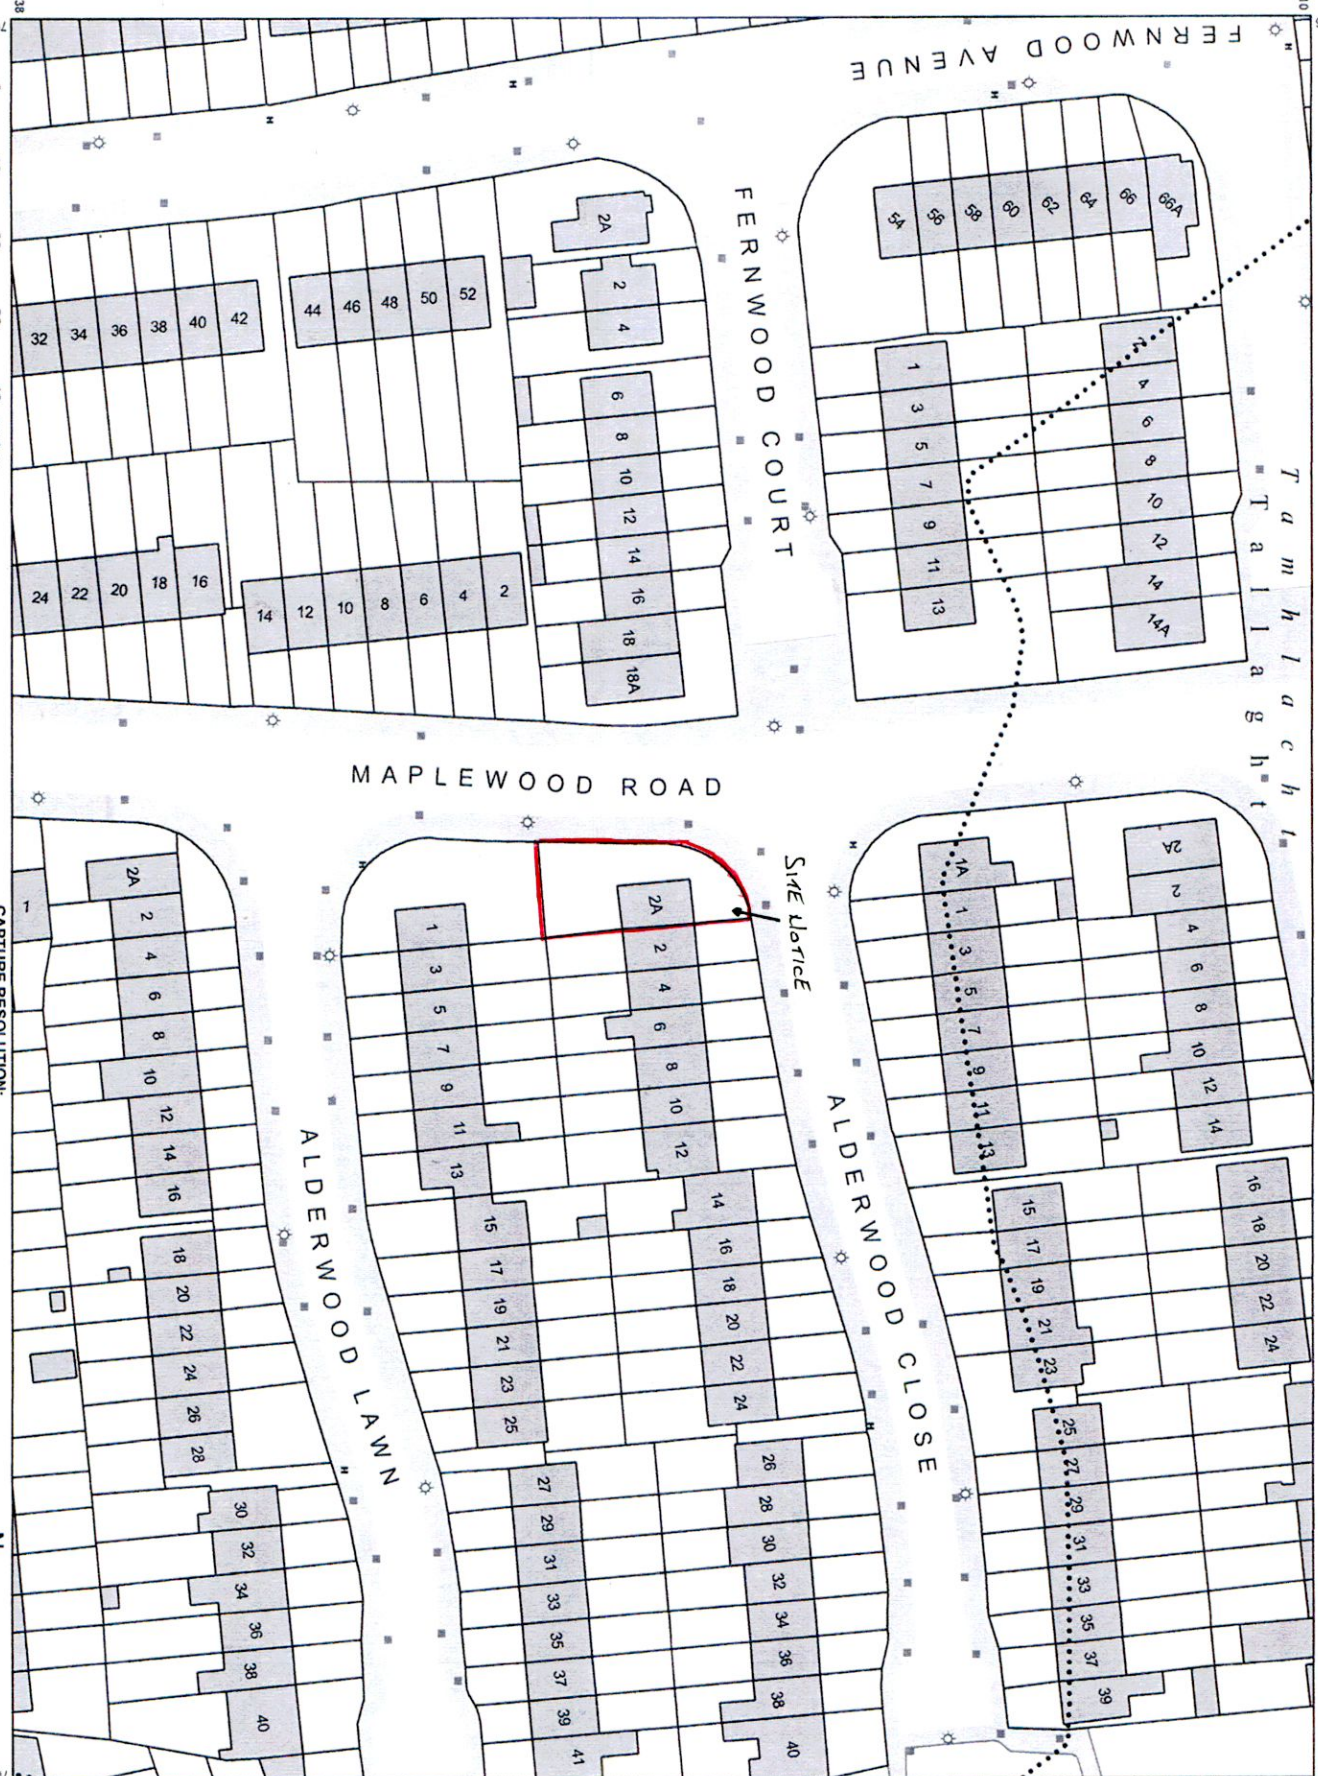

OUTPUT SCALE: 1:1,000

CAPTURE RESOLUTION:
The map objects are only accurate to the resolution at which they were captured.
Output scale is not indicative of data capture scale.
Further information is available at:
<http://www.osi.ie> search 'Capture Resolution'

