


Contractors must verify all dimensions at the job site before commencing any work. No working dimensions to be shown on this drawing. All dimensions are in millimeters unless otherwise stated. Drawing provided for Planning Purposes Only.

REV.	DATE	BY	DESCRIPTION

LEGEND

-  INDICATES PROPOSED BUILD
-  INDICATES SITE BOUNDARY

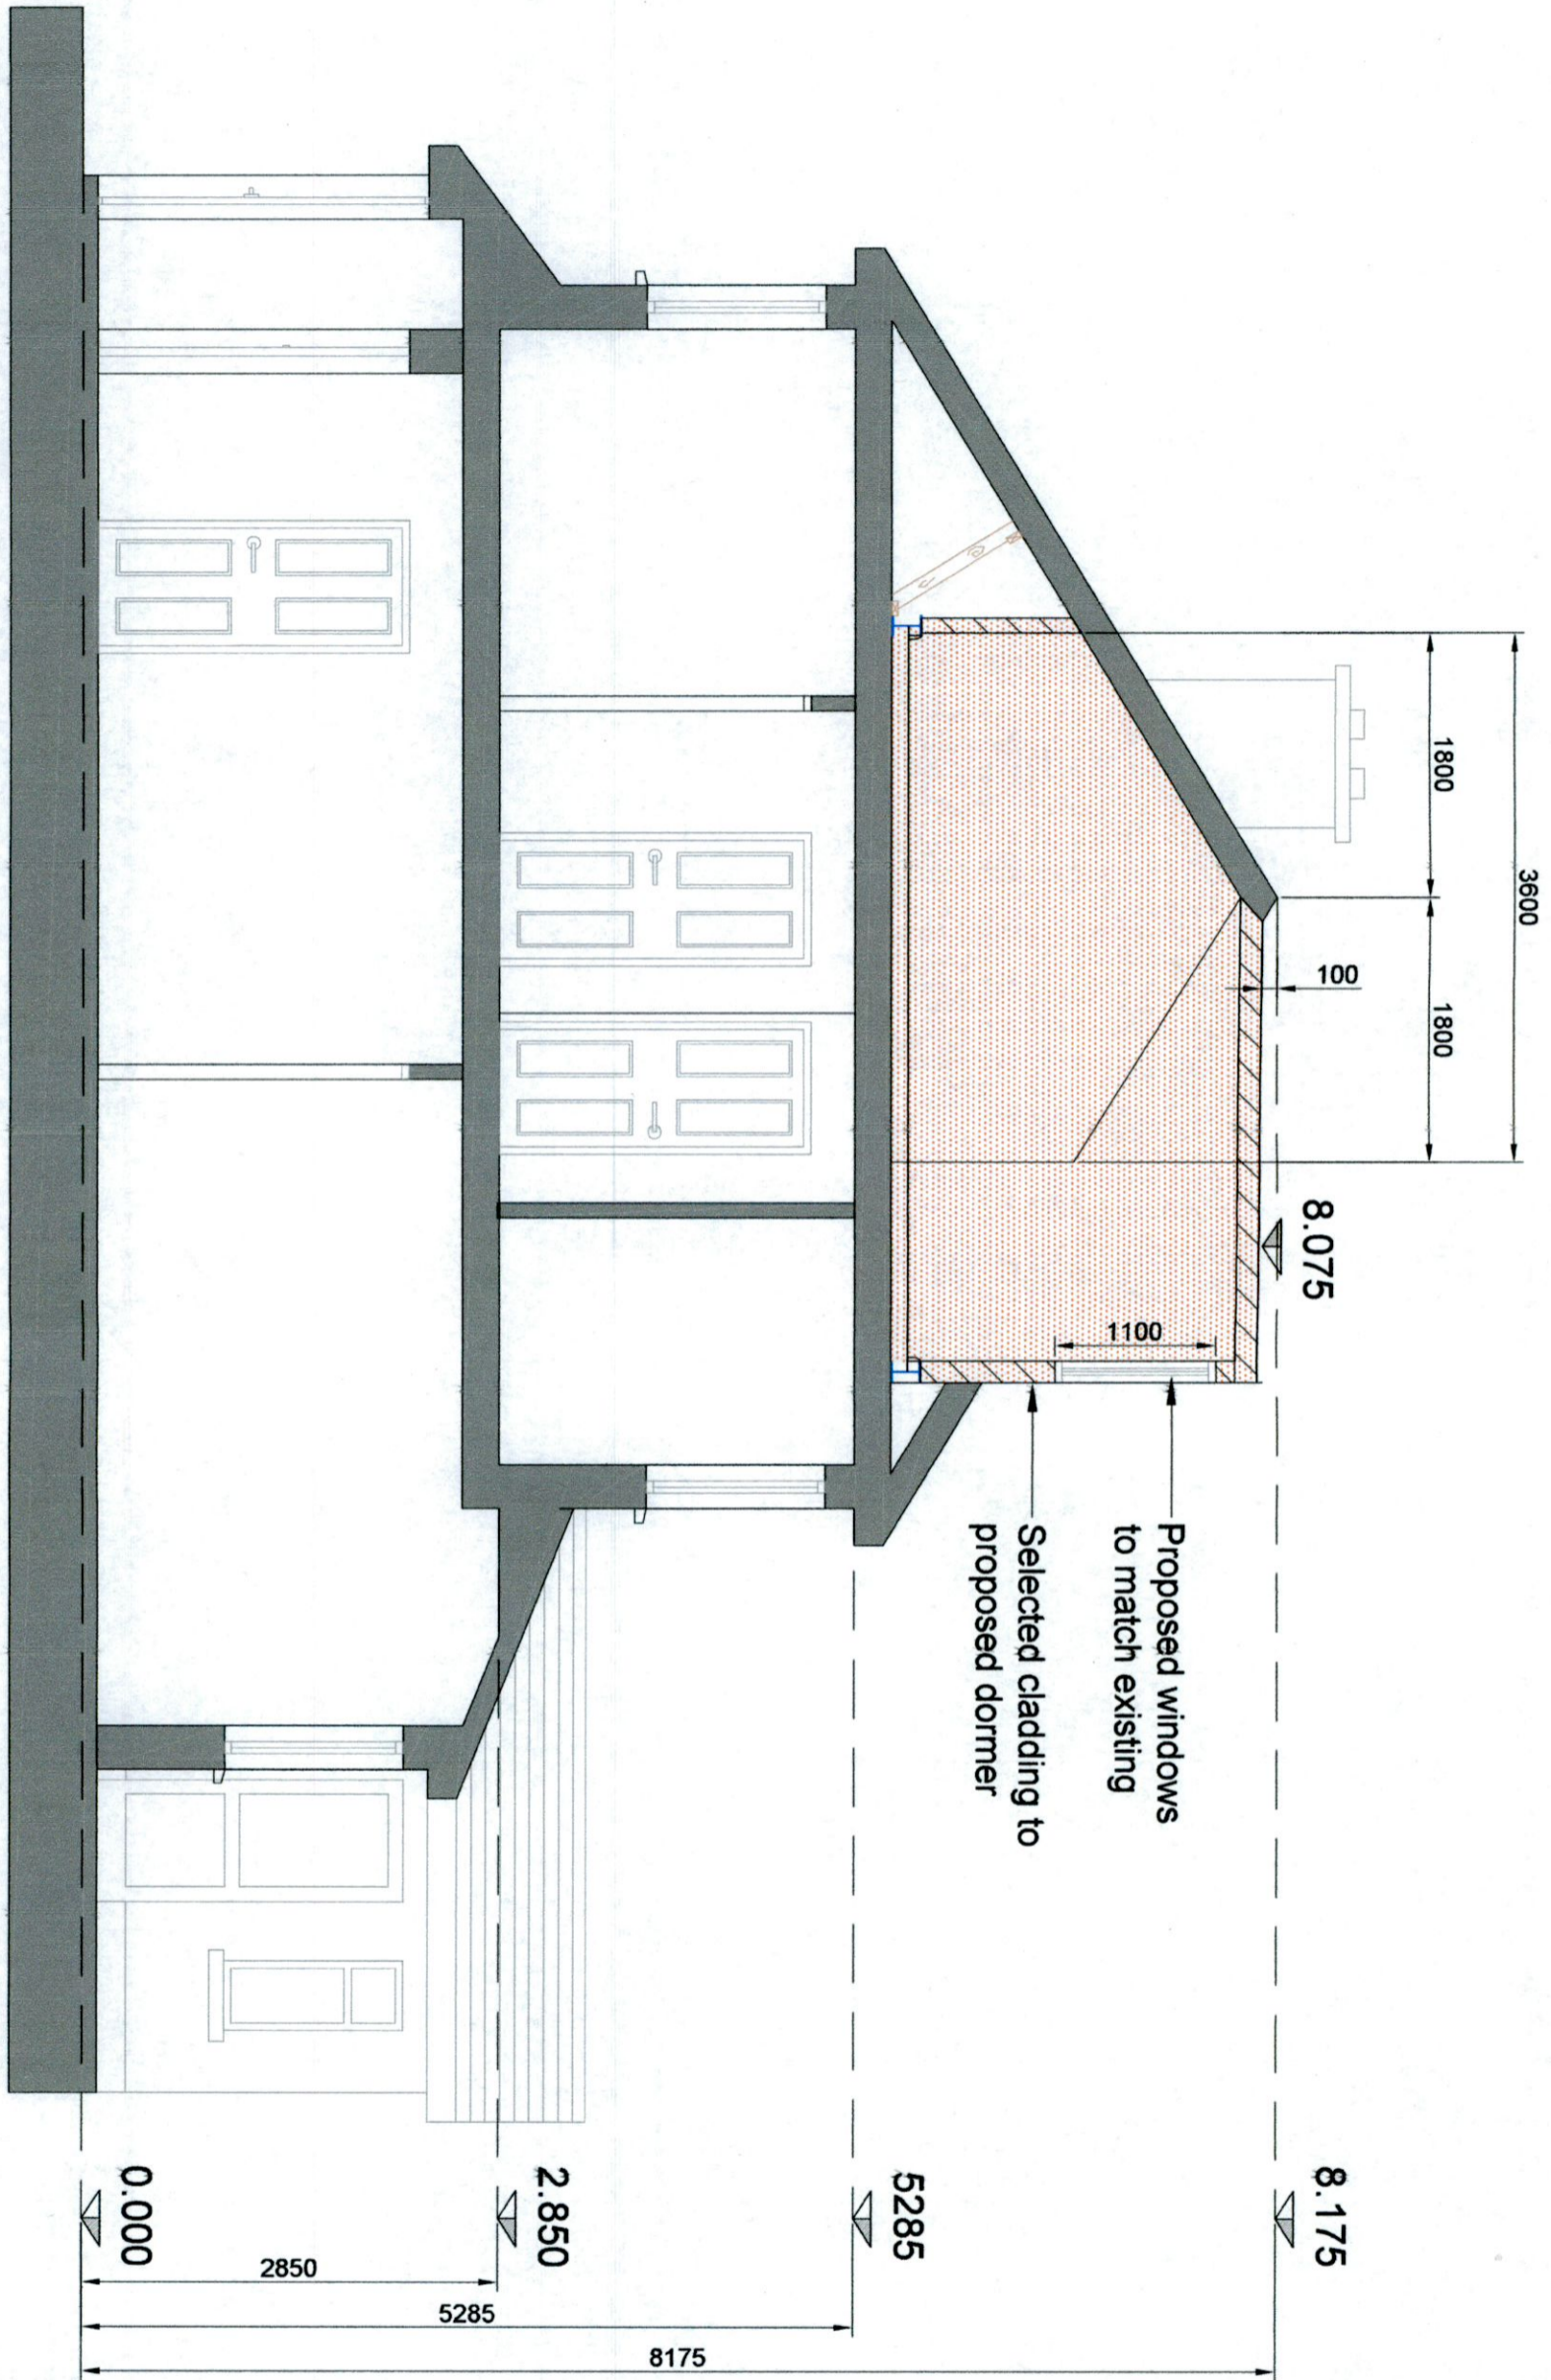

Proposed Section A - A

SCALE 1:50

PROJECT DETAILS:
 CONVERSION OF EXISTING ATTIC SPACE
 COMPRISING OF A MODIFICATION OF EXISTING
 ROOF STRUCTURE, RAISING OF EXISTING GABLE
 WALL TO INCLUDE NEW WINDOW AT ATTIC LEVEL,
 AND DUTCH HIP ADDING A NEW INTERNAL ACCESS
 STAIRS AND FLAT DORMER TO REAR.

CLIENT:
 JIMMY SHERIDAN
PROJECT:
 8 CANONBROOK COURT,
 GLEBE, LUCAN, Co. DUBLIN

DRAWING TITLE:
 PROPOSED SECTION AA

ALL BUILDING WORK TO BE CARRIED
 OUT IN ACCORDANCE WITH ENGINEERS
 DETAILS AND CURRENT BUILDING REGULATIONS
 THIS DRAWING ISSUED FOR PLANNING PERMISSION ONLY

SCALE:
 1:200 @A3
DATE:
 26.05.22
DRAWING NO.:
 111
DRAWN BY:
 JL