


NGL - - - -  
ROAD - - - -

SCALES:  
Horizontal 1:500  
Vertical 1:50

DATUM 55.000

DISTANCE (m)	
FINAL DESIGN ROAD LEVELS	LEFT EDGE (HL)
	CENTRE LINE (CL)
	RIGHT EDGE (HR)
GROUND LEVELS ON CL	
SUPERELEVATION	LEFT - - - -
	RIGHT - - - -
HORIZONTAL ALIGNMENT	
VERTICAL PROFILE GRADES	

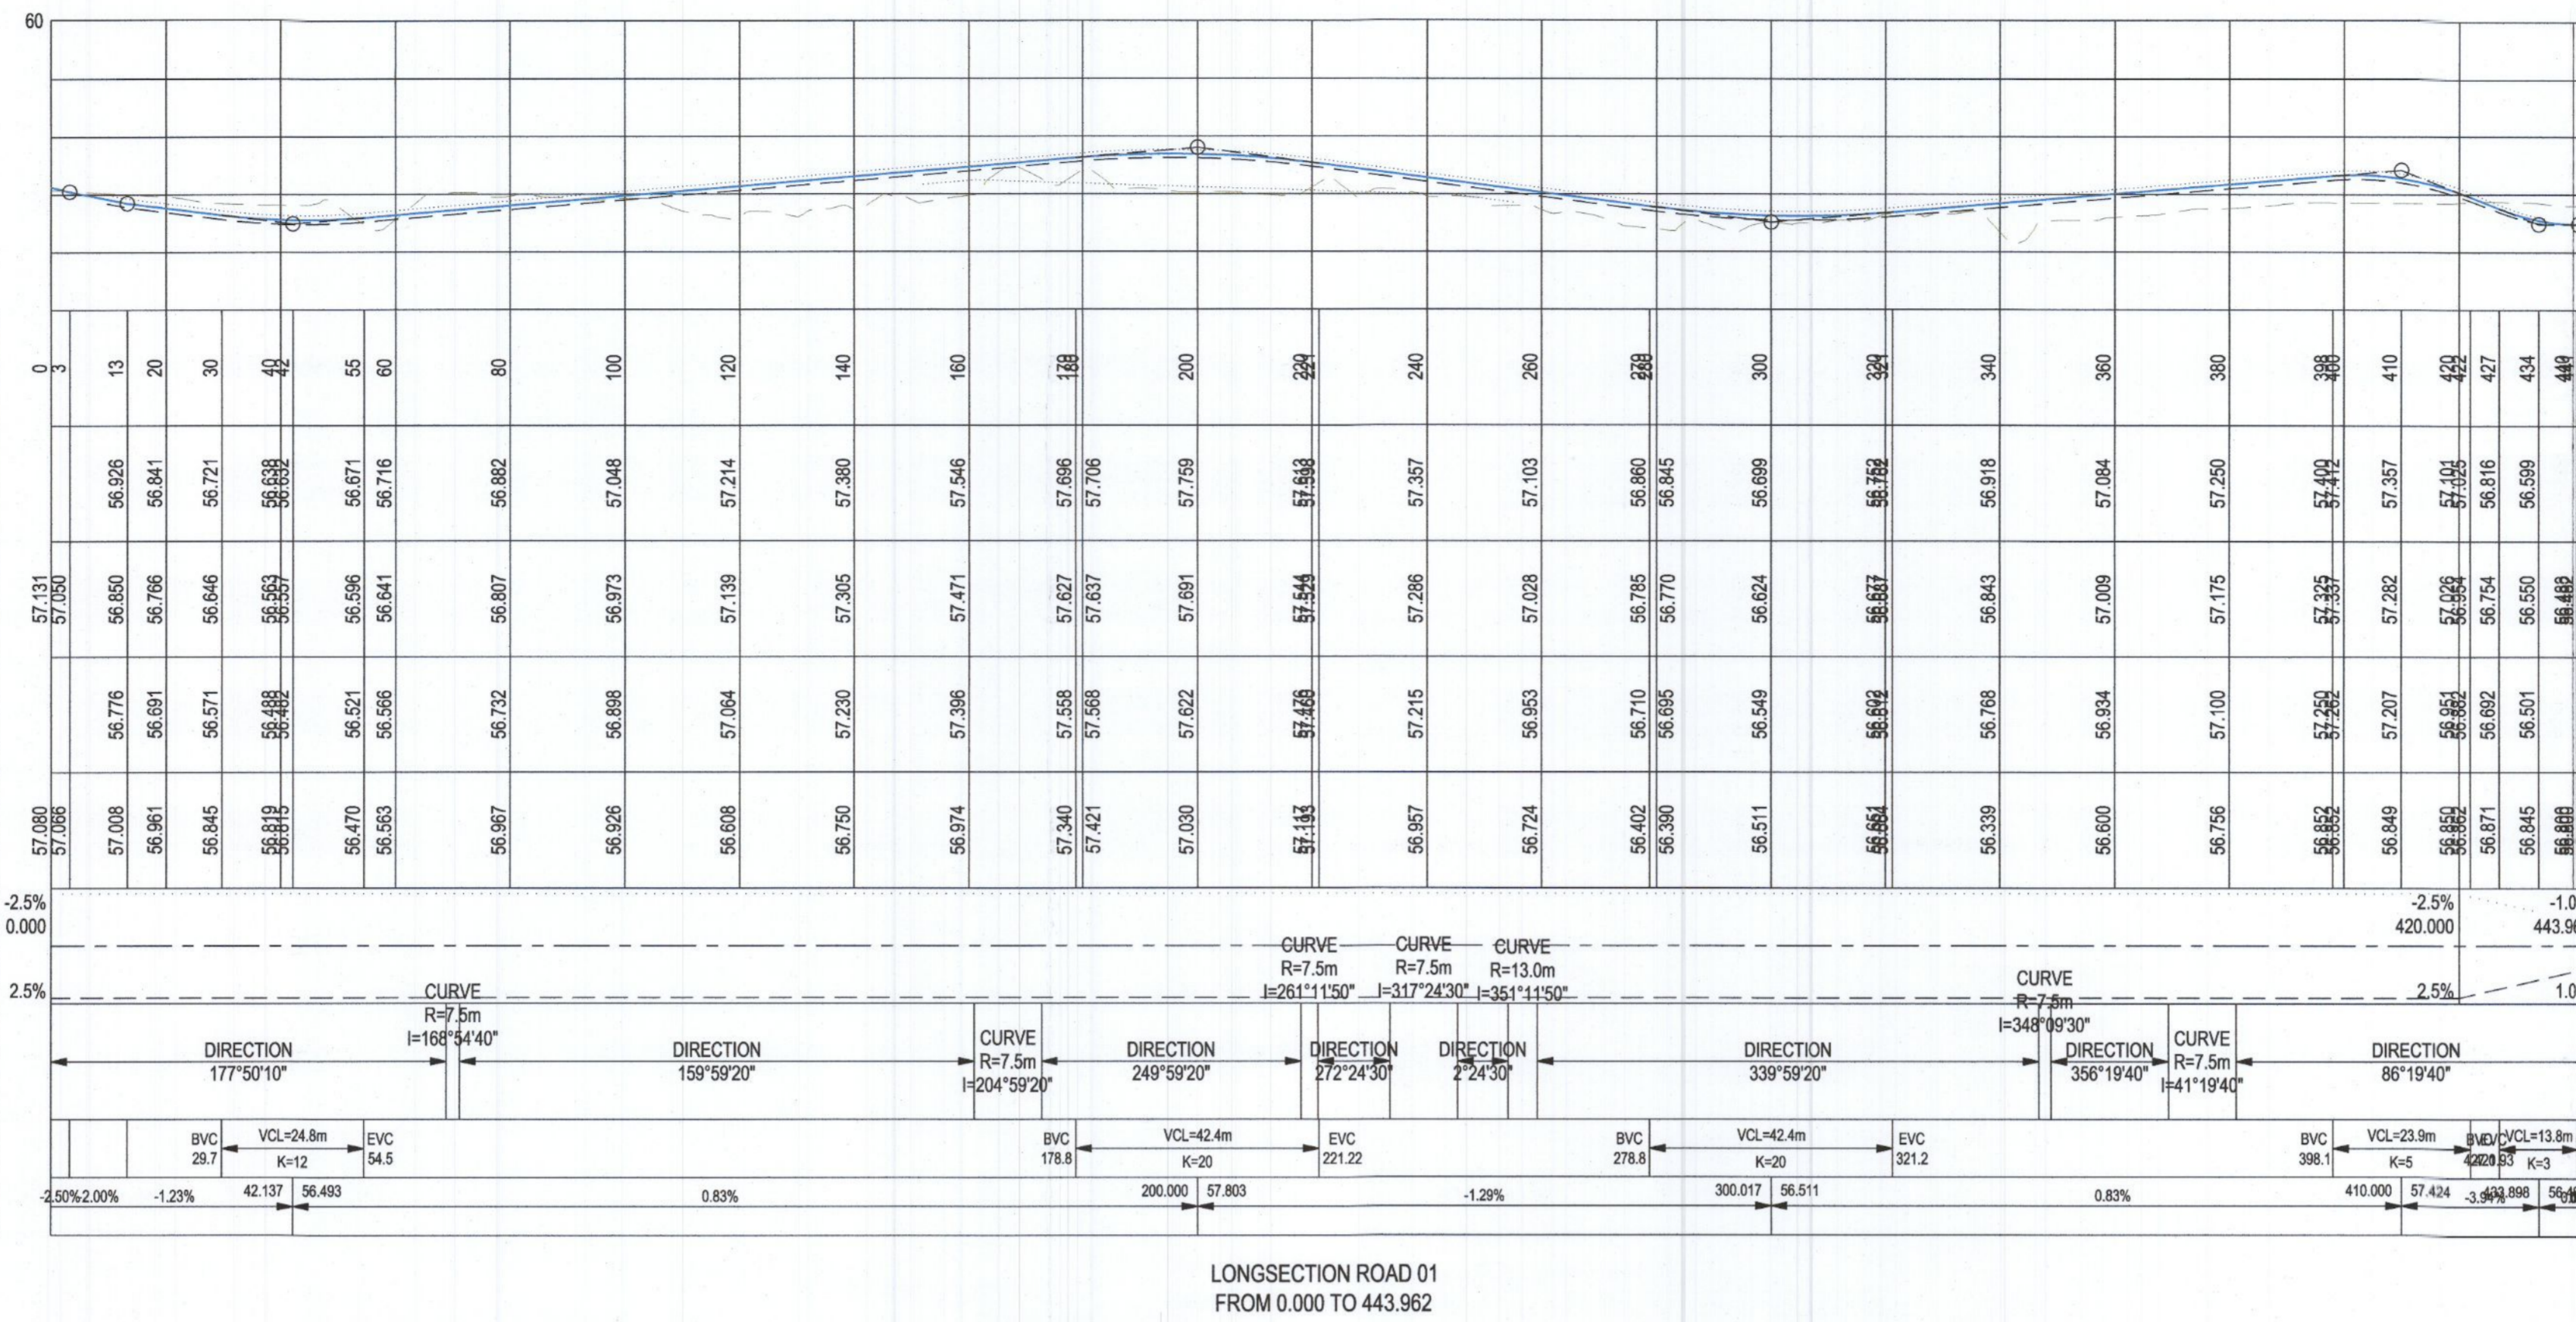


NGL - - - -  
ROAD - - - -

SCALES:  
Horizontal 1:500  
Vertical 1:50

DATUM 55.000

DISTANCE (m)	
FINAL DESIGN ROAD LEVELS	LEFT EDGE (HL)
	CENTRE LINE (CL)
	RIGHT EDGE (HR)
GROUND LEVELS ON CL	
SUPERELEVATION	LEFT - - - -
	RIGHT - - - -
HORIZONTAL ALIGNMENT	
VERTICAL PROFILE GRADES	

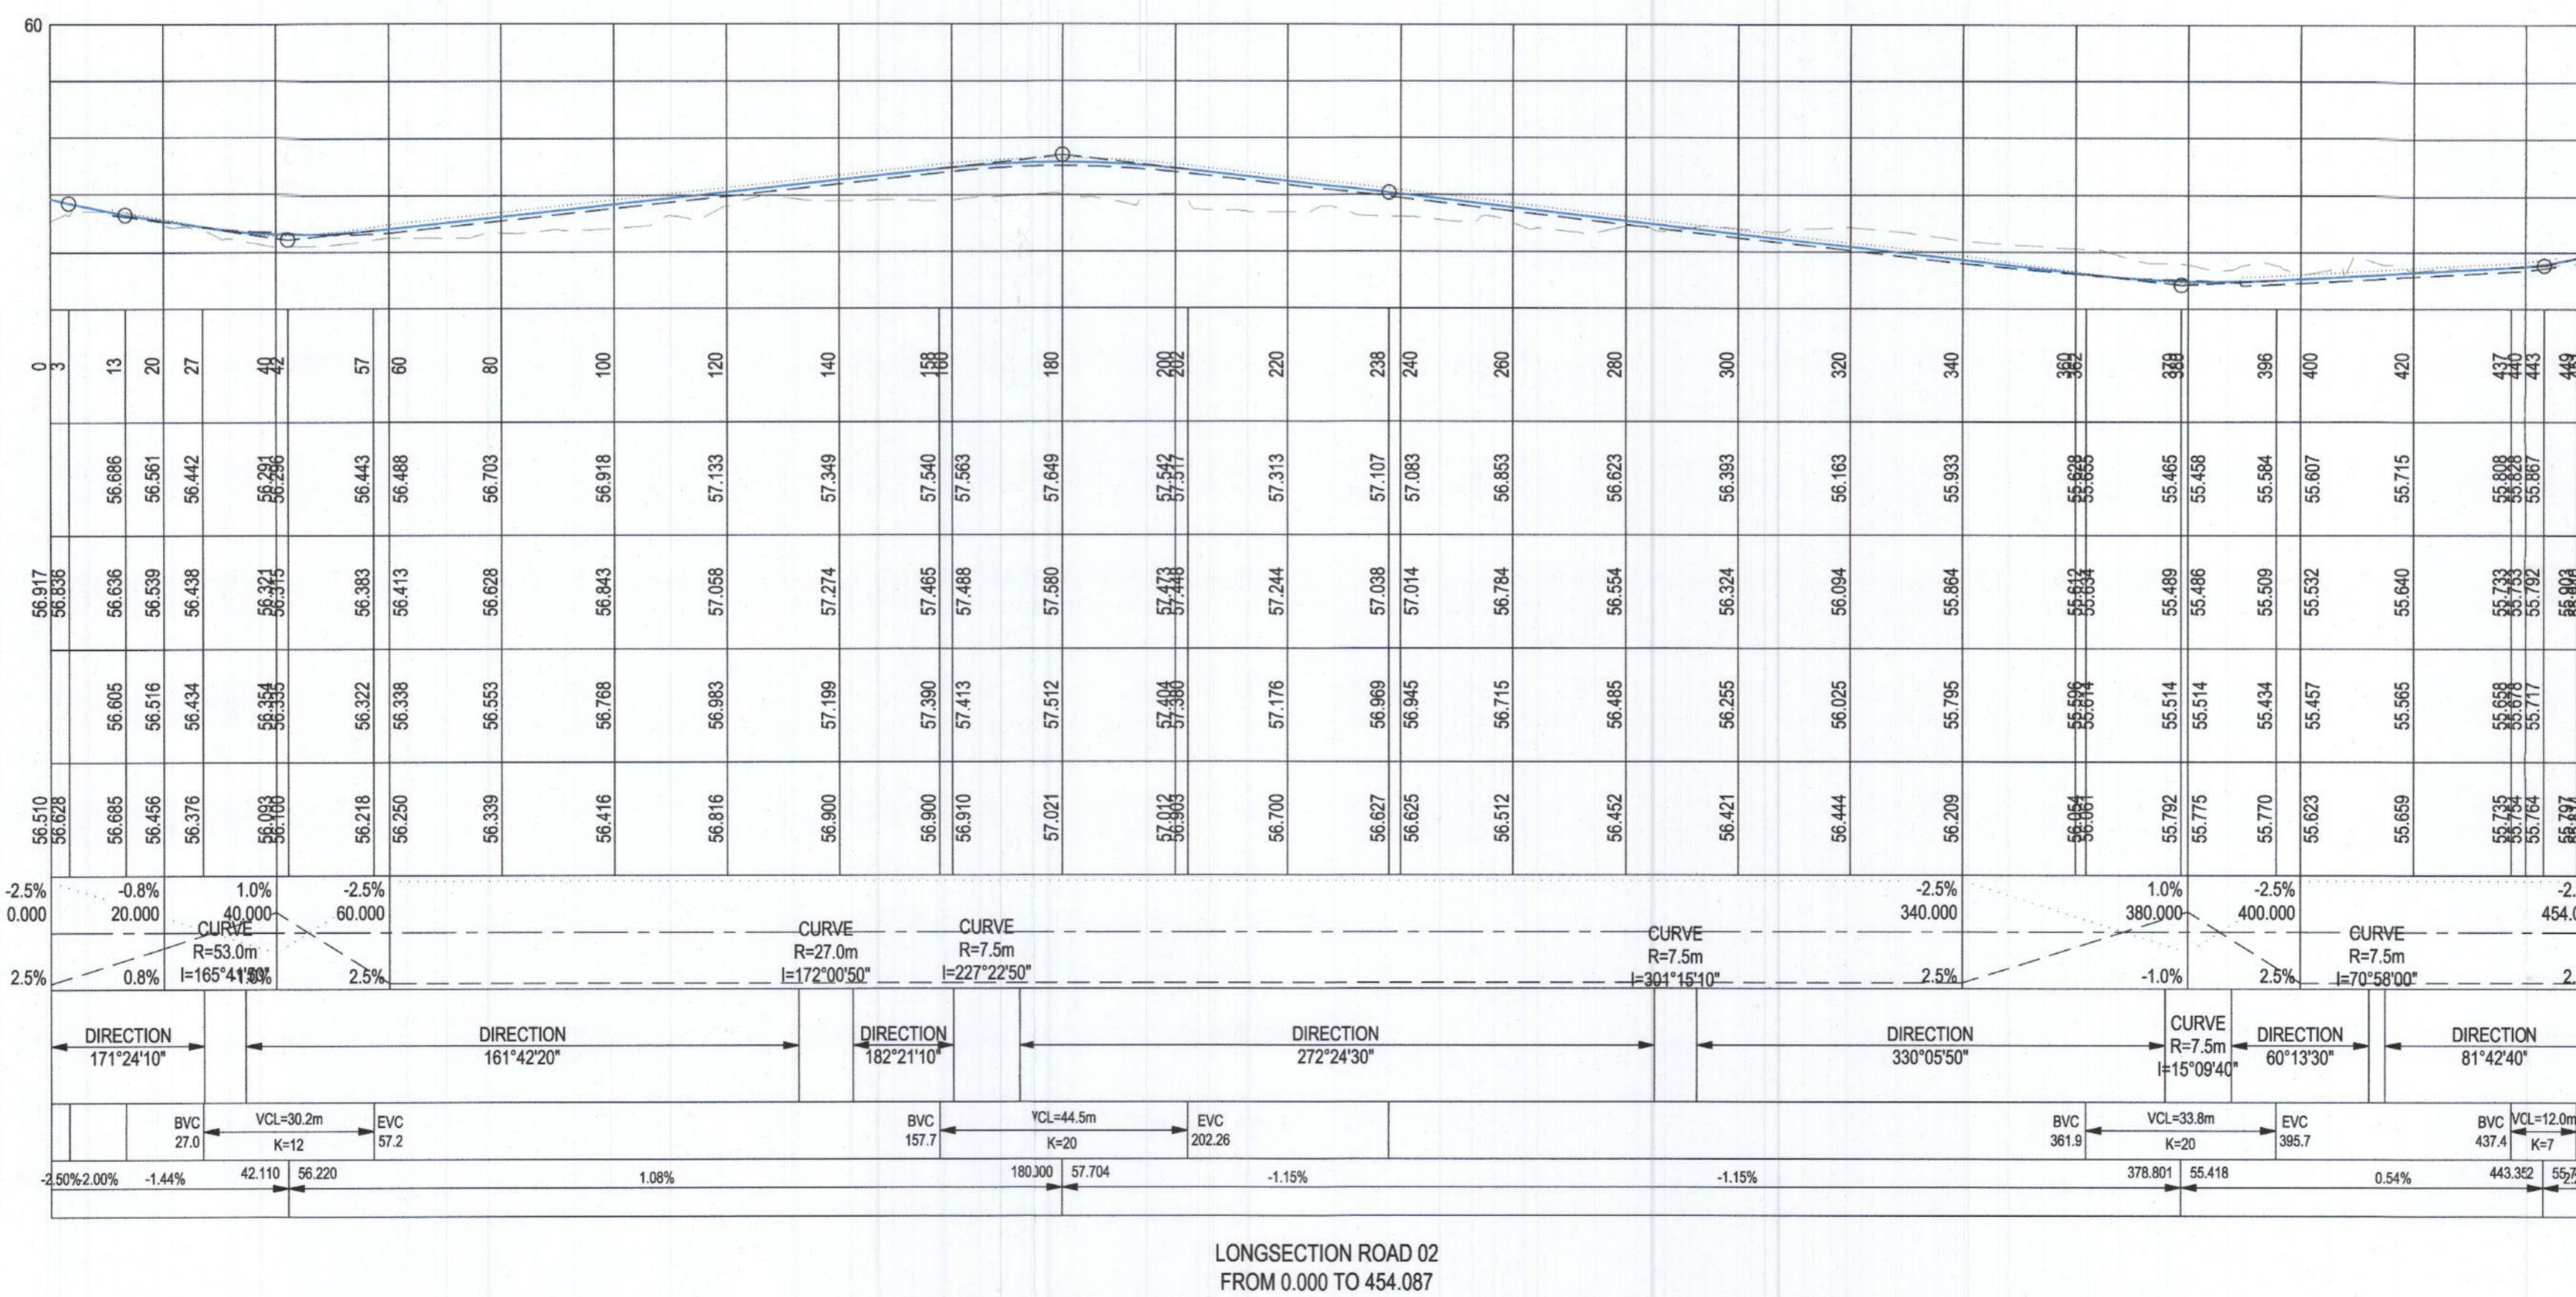

GENERAL NOTES

- DO NOT SCALE THIS DRAWING. WORK ONLY TO FIGURED DIMENSIONS.
- FOR ALL RELEVANT NOTES, REFER TO STRUCTURAL AND CIVIL ENGINEERING PERFORMANCE SPECIFICATION.
- ANY DISCREPANCIES ARE TO BE REPORTED TO PINNACLE CONSULTING ENGINEERS IMMEDIATELY.
- THIS DRAWING IS TO BE READ IN CONJUNCTION WITH ALL OTHER RELEVANT ENGINEERS, ARCHITECTS AND SUB-CONTRACTORS DRAWINGS AND DETAILS.

REV	DESCRIPTION	BY	CHK	DATE
C	FOR PLANNING - UPDATED ROADS LONGSECTIONS	TY	SO	05.05.2022
B	REVISED AND ADDITION OF SOUTHERN ROADS FOR INFORMATION	TY	SO	12.04.2022
A	FOR INFORMATION	JS	SO	06.04.2022

CLIENT  
KELLAND HOMES Ltd

PROJECT  
CLONBARRIS SDZ

DRAWING TITLE  
PRELIMINARY  
ROADS LONGSECTIONS  
SHEET 1 OF 2

**PINNACLE**  
CONSULTING ENGINEERS

GROSVENOR COURT,  
67A PATRICK STREET,  
DUN LAOGHAIRE,  
COUNTY DUBLIN  
IRELAND. TELEPHONE: +353 1231 1041  
WELWYN GARDEN CITY | NORWICH | LONDON | THE HAGUE

DRAWING STATUS FOR PLANNING			
SCALE @ A1 1:1000	DATE 05.05.2022	DRAWN BY TY	CHECKED SO
DRG NO. 5001	REVISION C		REF.