
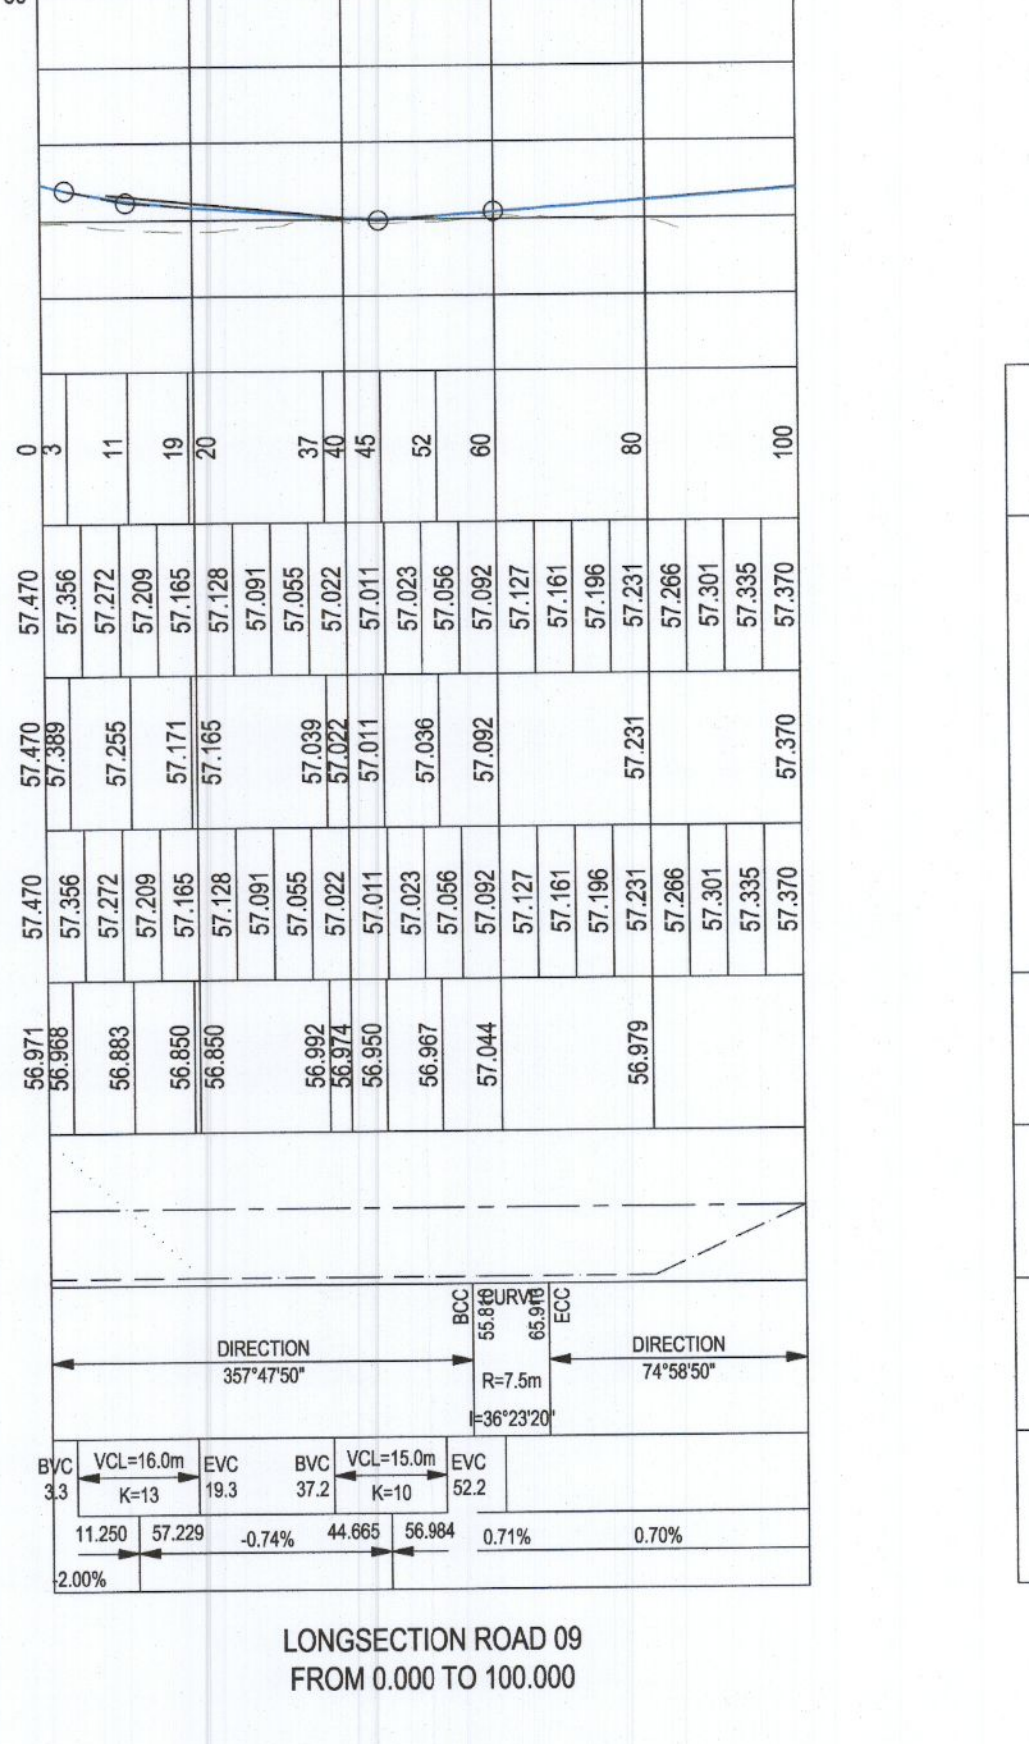
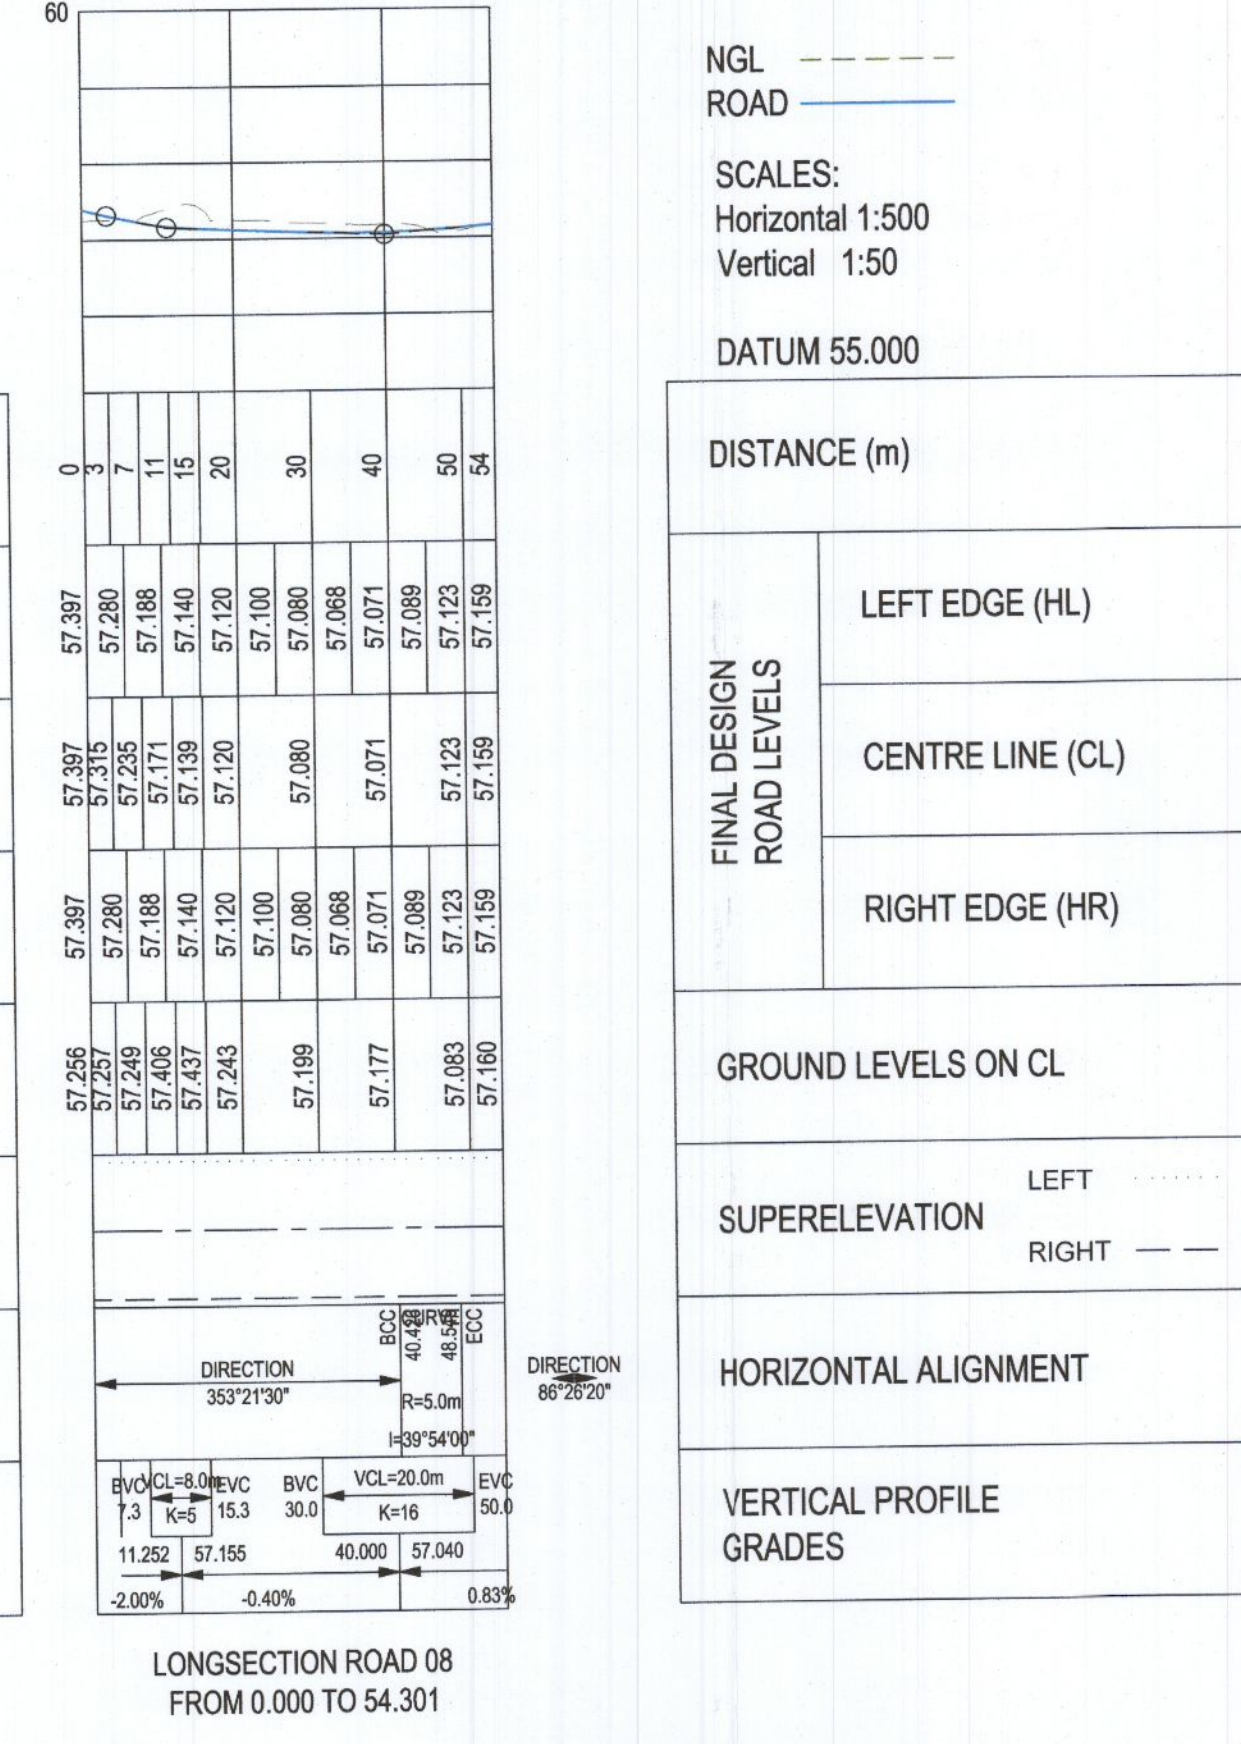
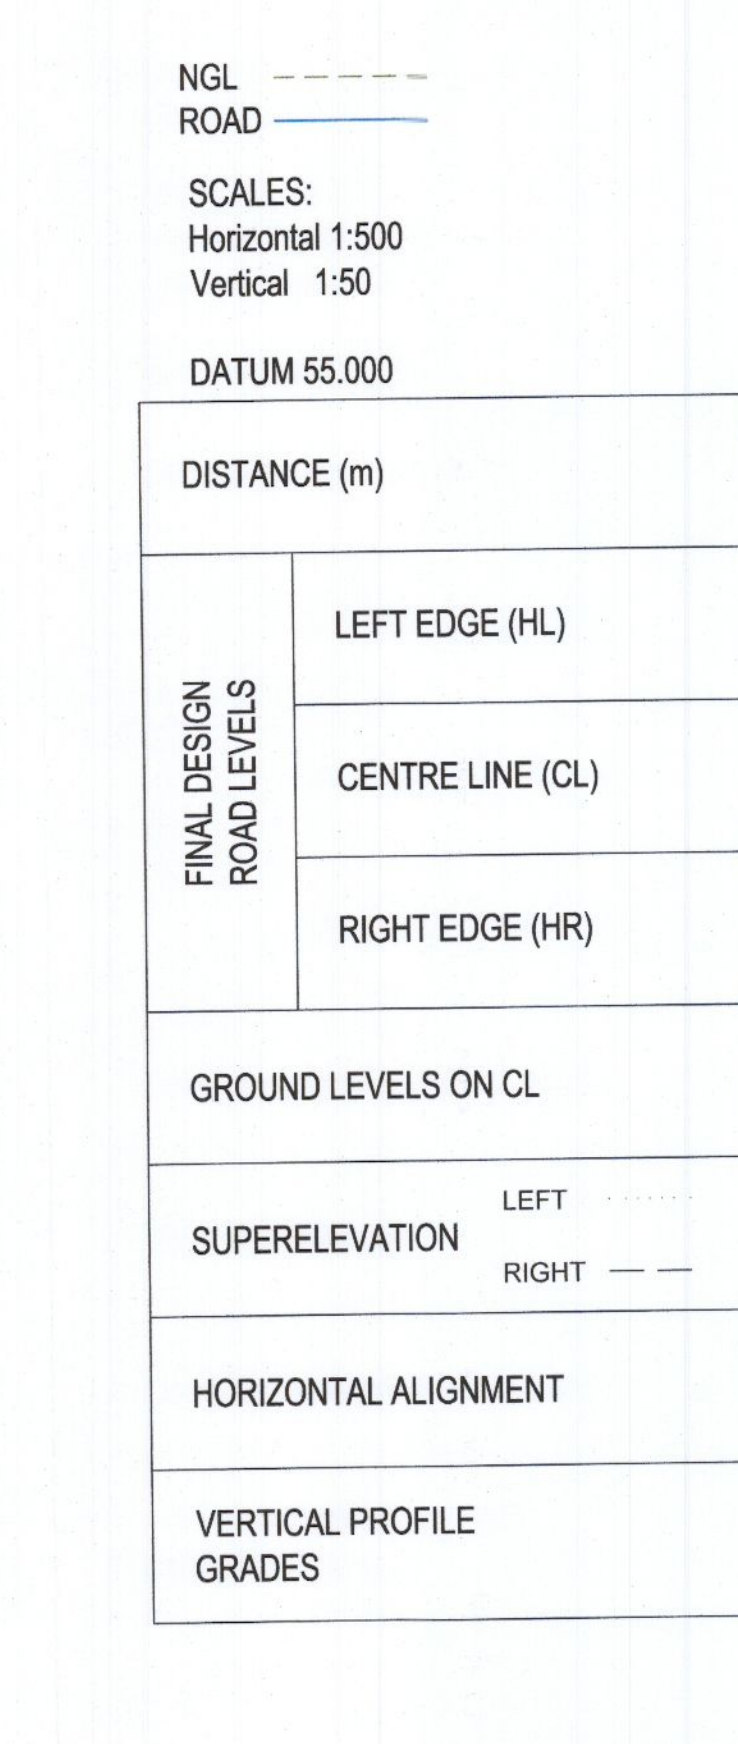
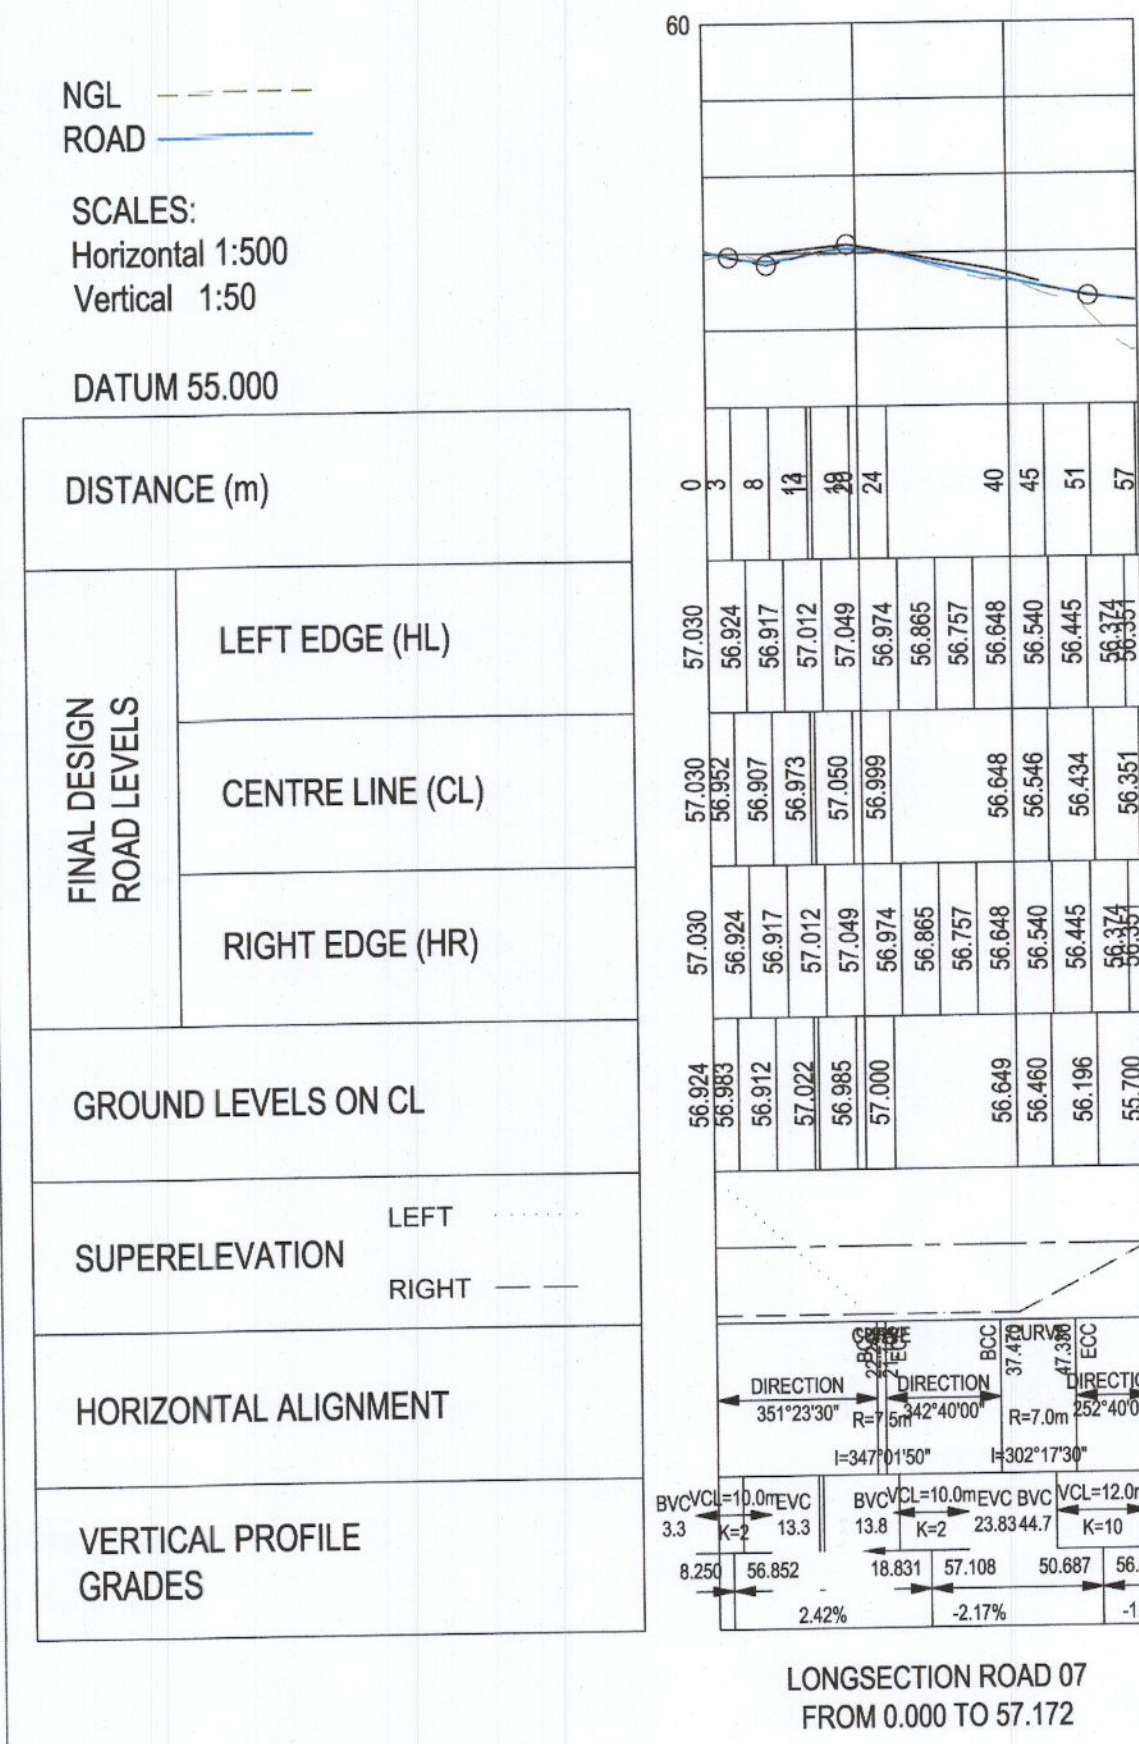
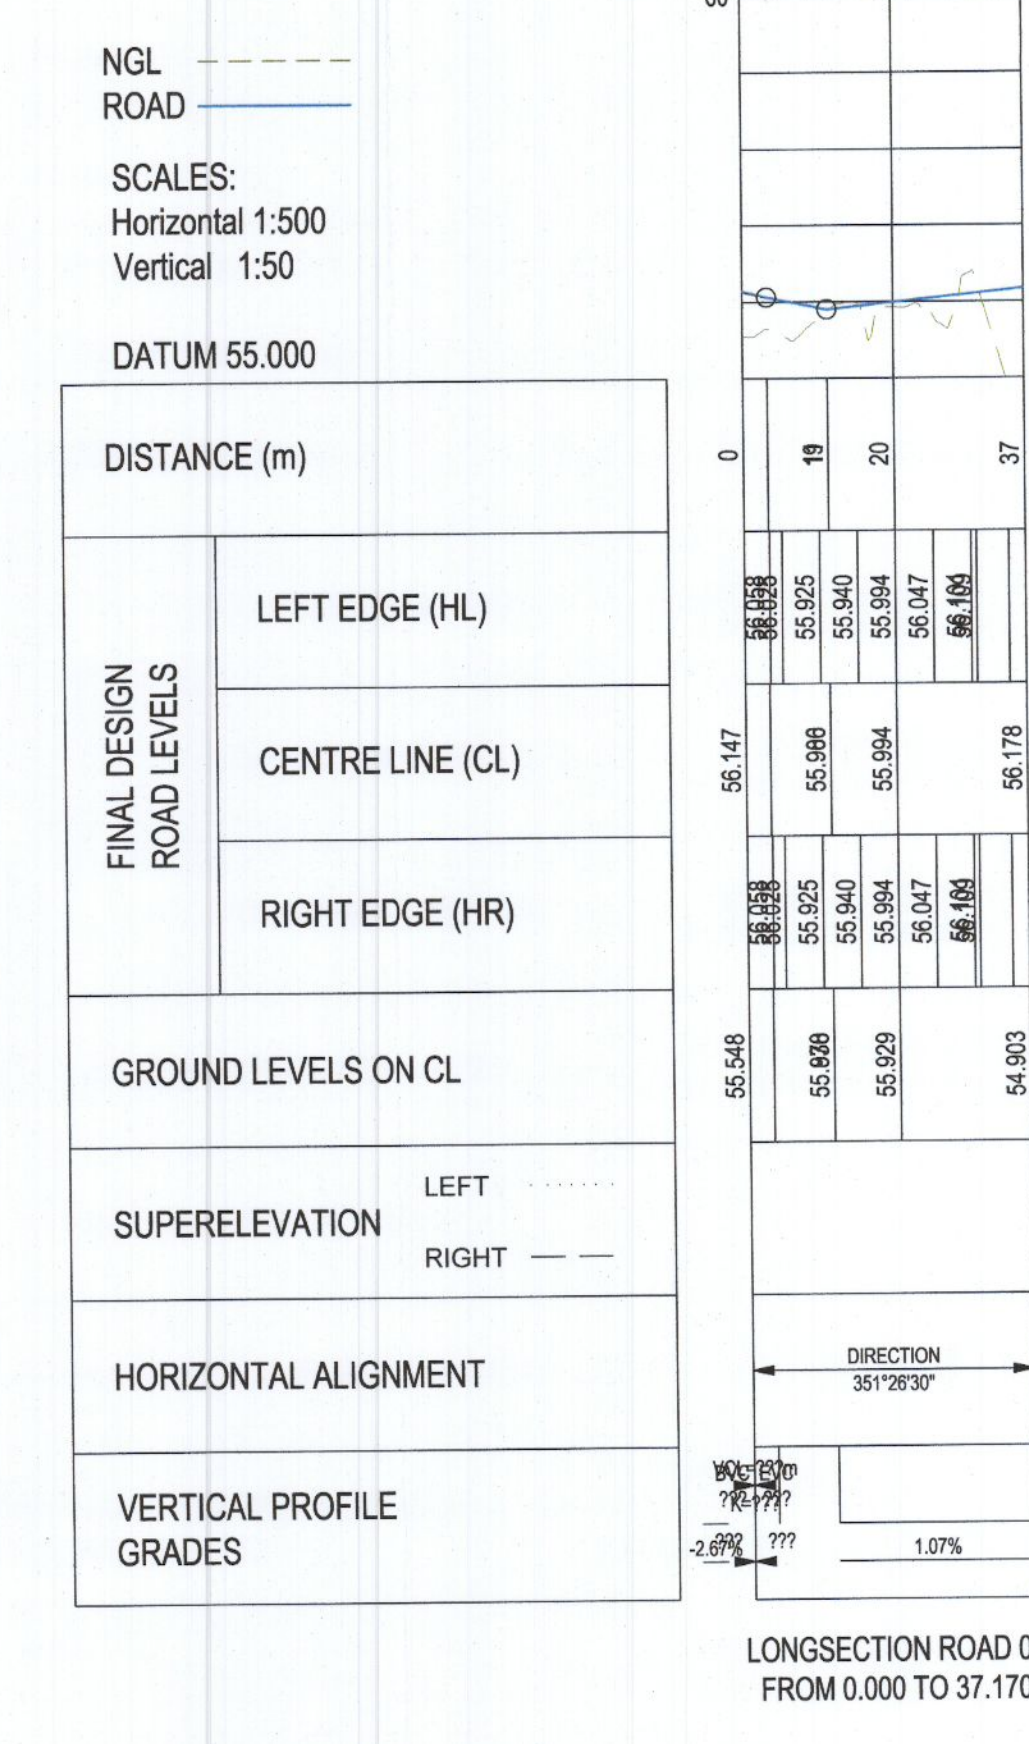
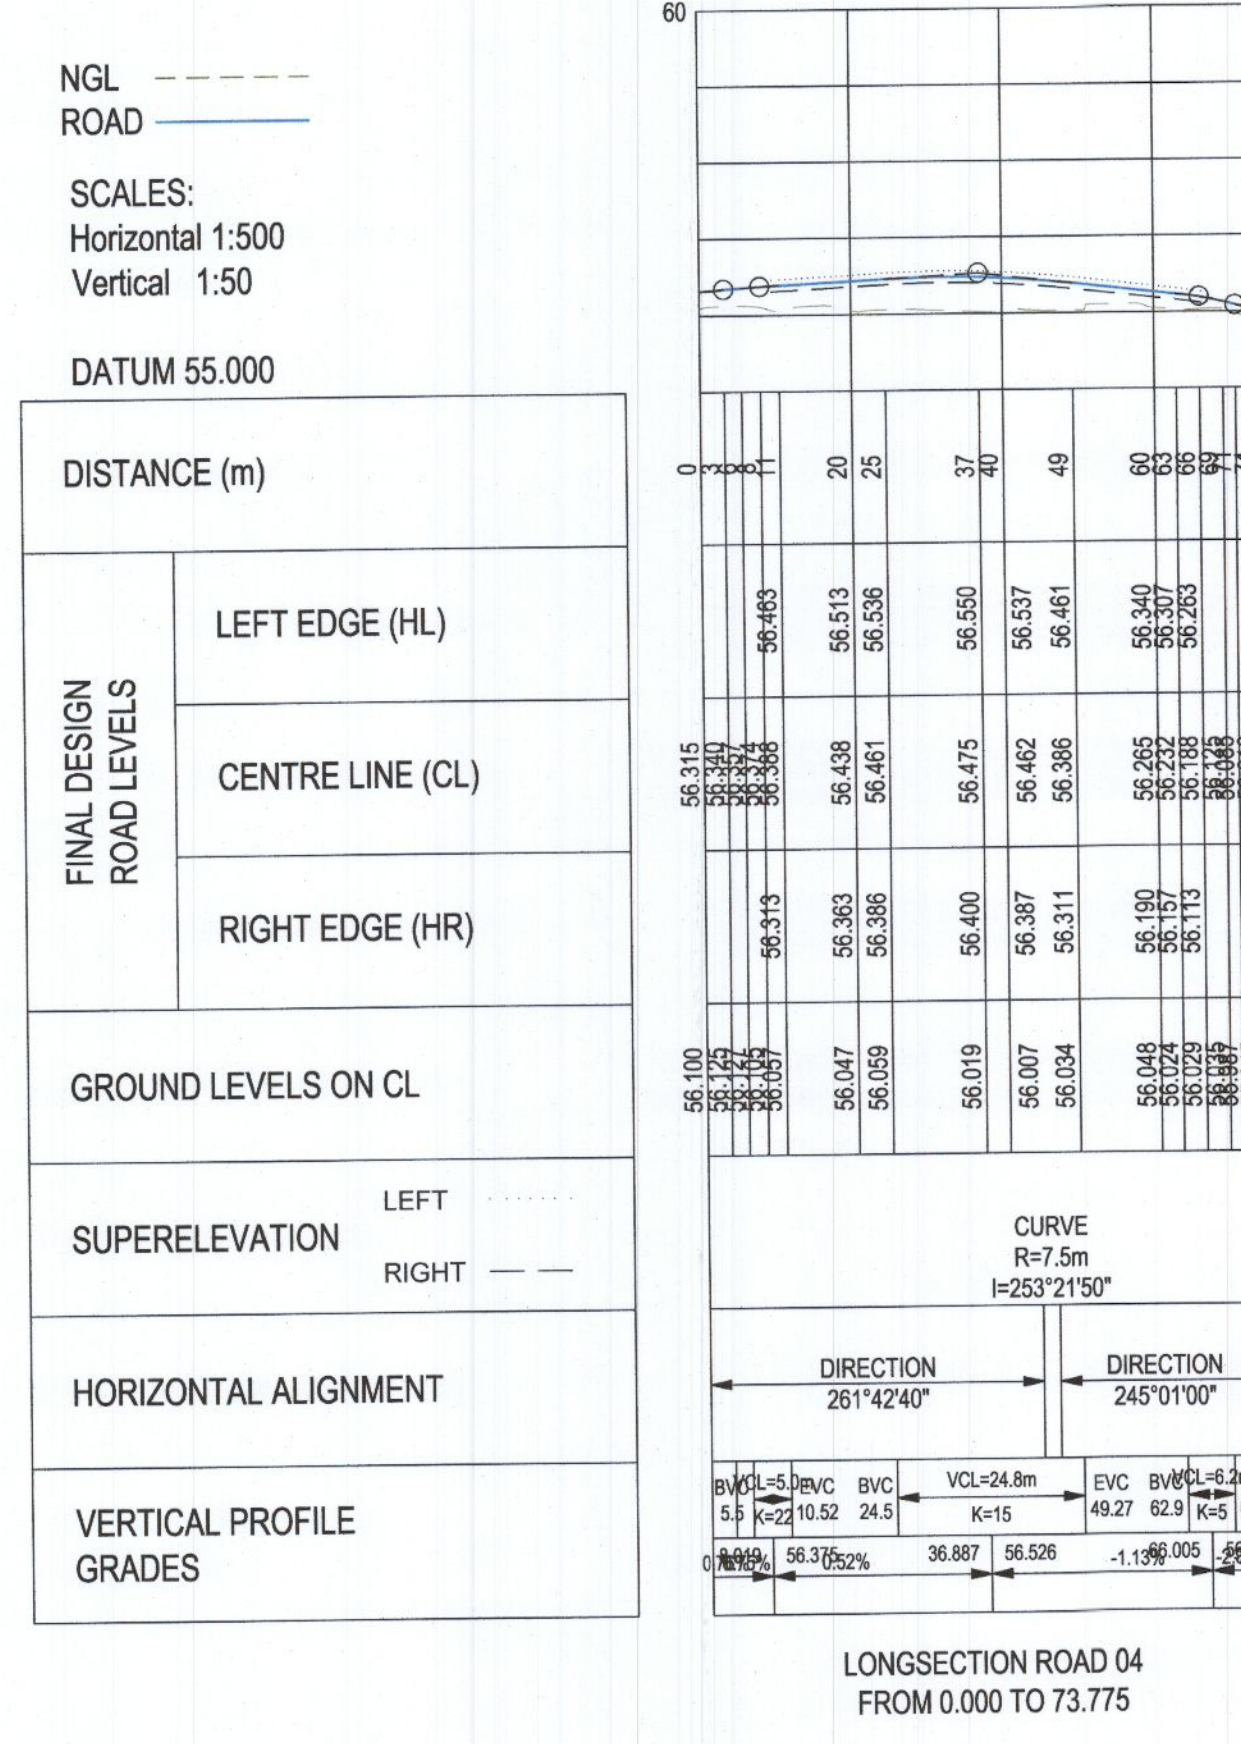


**GENERAL NOTES**

- DO NOT SCALE THIS DRAWING. WORK ONLY TO FIGURED DIMENSIONS.
- FOR ALL RELEVANT NOTES, REFER TO STRUCTURAL AND CIVIL ENGINEERING PERFORMANCE SPECIFICATION.
- ANY DISCREPANCIES ARE TO BE REPORTED TO PINNACLE CONSULTING ENGINEERS IMMEDIATELY.
- THIS DRAWING IS TO BE READ IN CONJUNCTION WITH ALL OTHER RELEVANT ENGINEERS, ARCHITECTS AND SUB-CONTRACTORS DRAWINGS AND DETAILS.

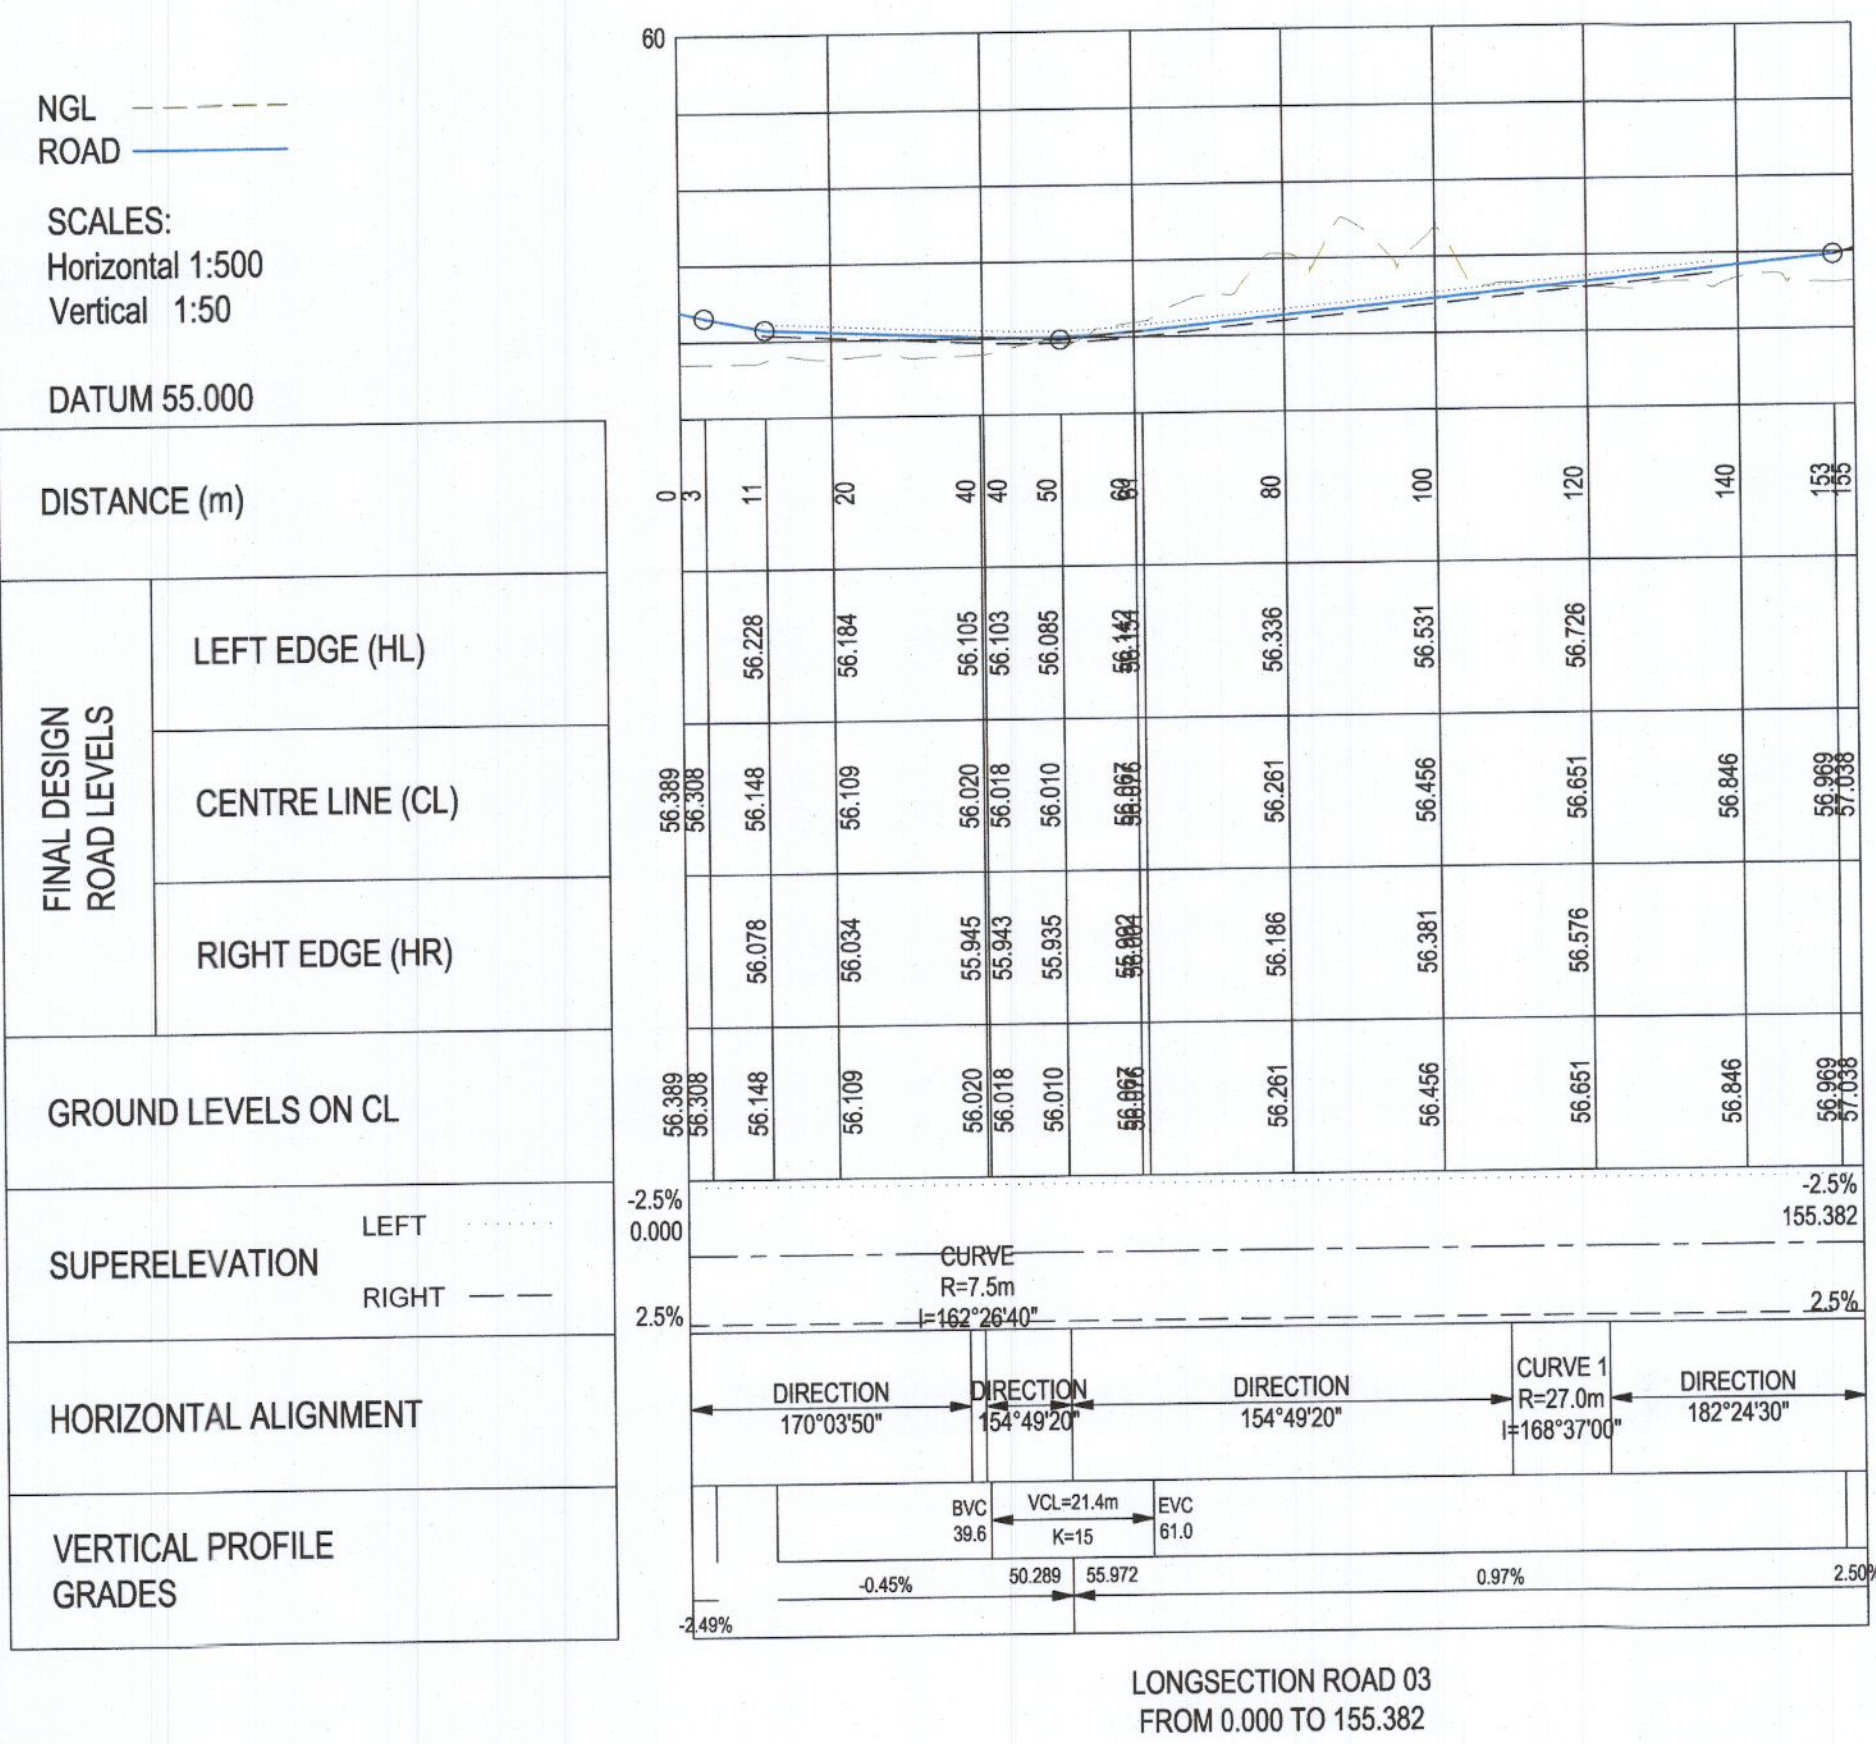

REV	DESCRIPTION	BY	CHK	DATE
C	FOR PLANNING - UPDATED ROADS AND LONGSECTIONS	TY	SO	05.05.2022
B	ADDITION OF SOUTHERN ROADS	TY	SO	12.04.2022
A	FOR INFORMATION	JS	SO	06.04.2022

KELLAND HOMES Ltd

PROJECT  
CLONBURRIS SDZ

DRAWING TITLE  
PRELIMINARY  
ROADS LONGSECTIONS  
SHEET 2 OF 2



GROSVENOR COURT,  
67A PATRICK STREET,  
DUN LAOGHAIRE,  
COUNTY DUBLIN  
IRELAND.  
TELEPHONE: +353 1231 1041  
WELLYN GARDEN CITY | NORWICH | LONDON | THE HAGUE

DRAWING STATUS			
SCALE	DATE	DRAWN BY	CHECKED
1:1000	05.05.2022	TY	SO
DRG NO.	5002	REVISION	C