

**PROJECT**

**EXTENSION TO 60 KNOCKLYON RD.**

**CLIENT**

**Lucy & Barry Maguire**

**DRAWING**


**P-02**

**GROUND FLOOR PLANS**  
1 : 100 @ A3


**NOTES**

**KEY NOTE LEGEND**

- 01 Existing Chimney to be removed
- 02 New Roof, tiles to match existing
- 03 New Low pitched Green Roof
- 04 New Velux Window
- 05 New Dormer Roof
- 06 Obscured Glazing
- 07 Painted Render Finish
- 08 Slatted Timber Privacy Screen

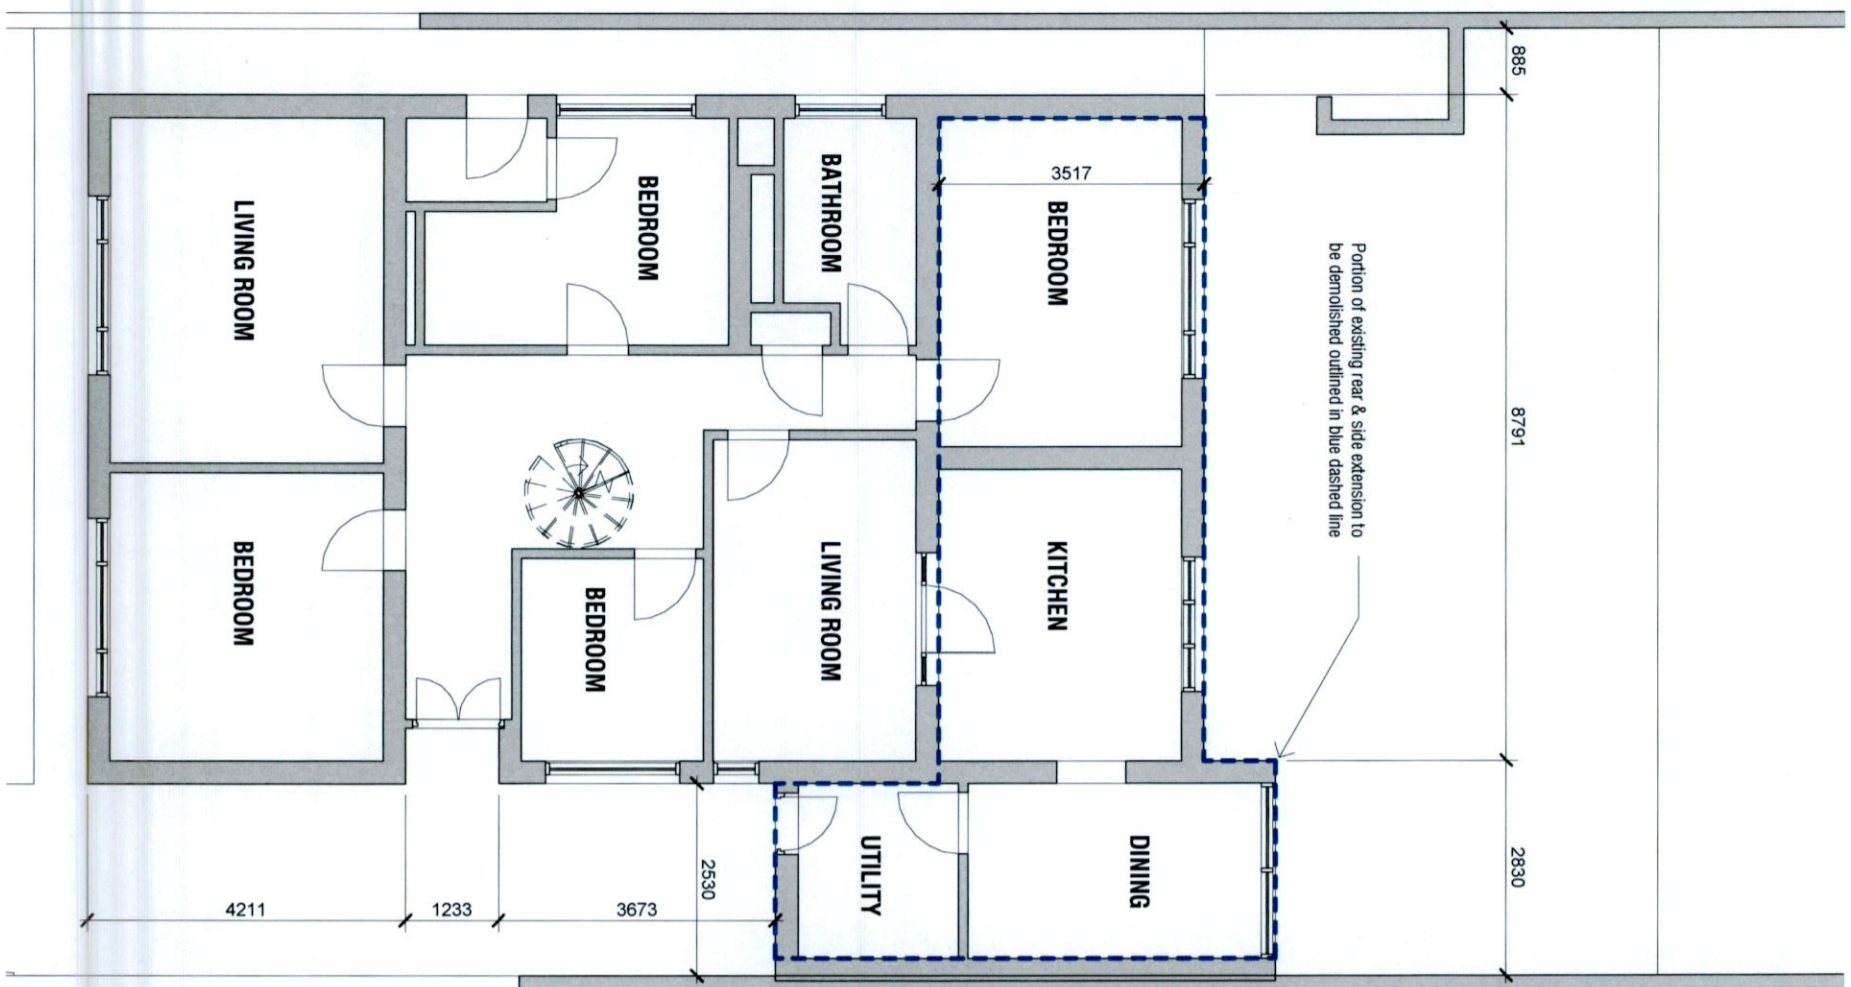



**1**  
**Ground Floor - Existing**  
1 : 100

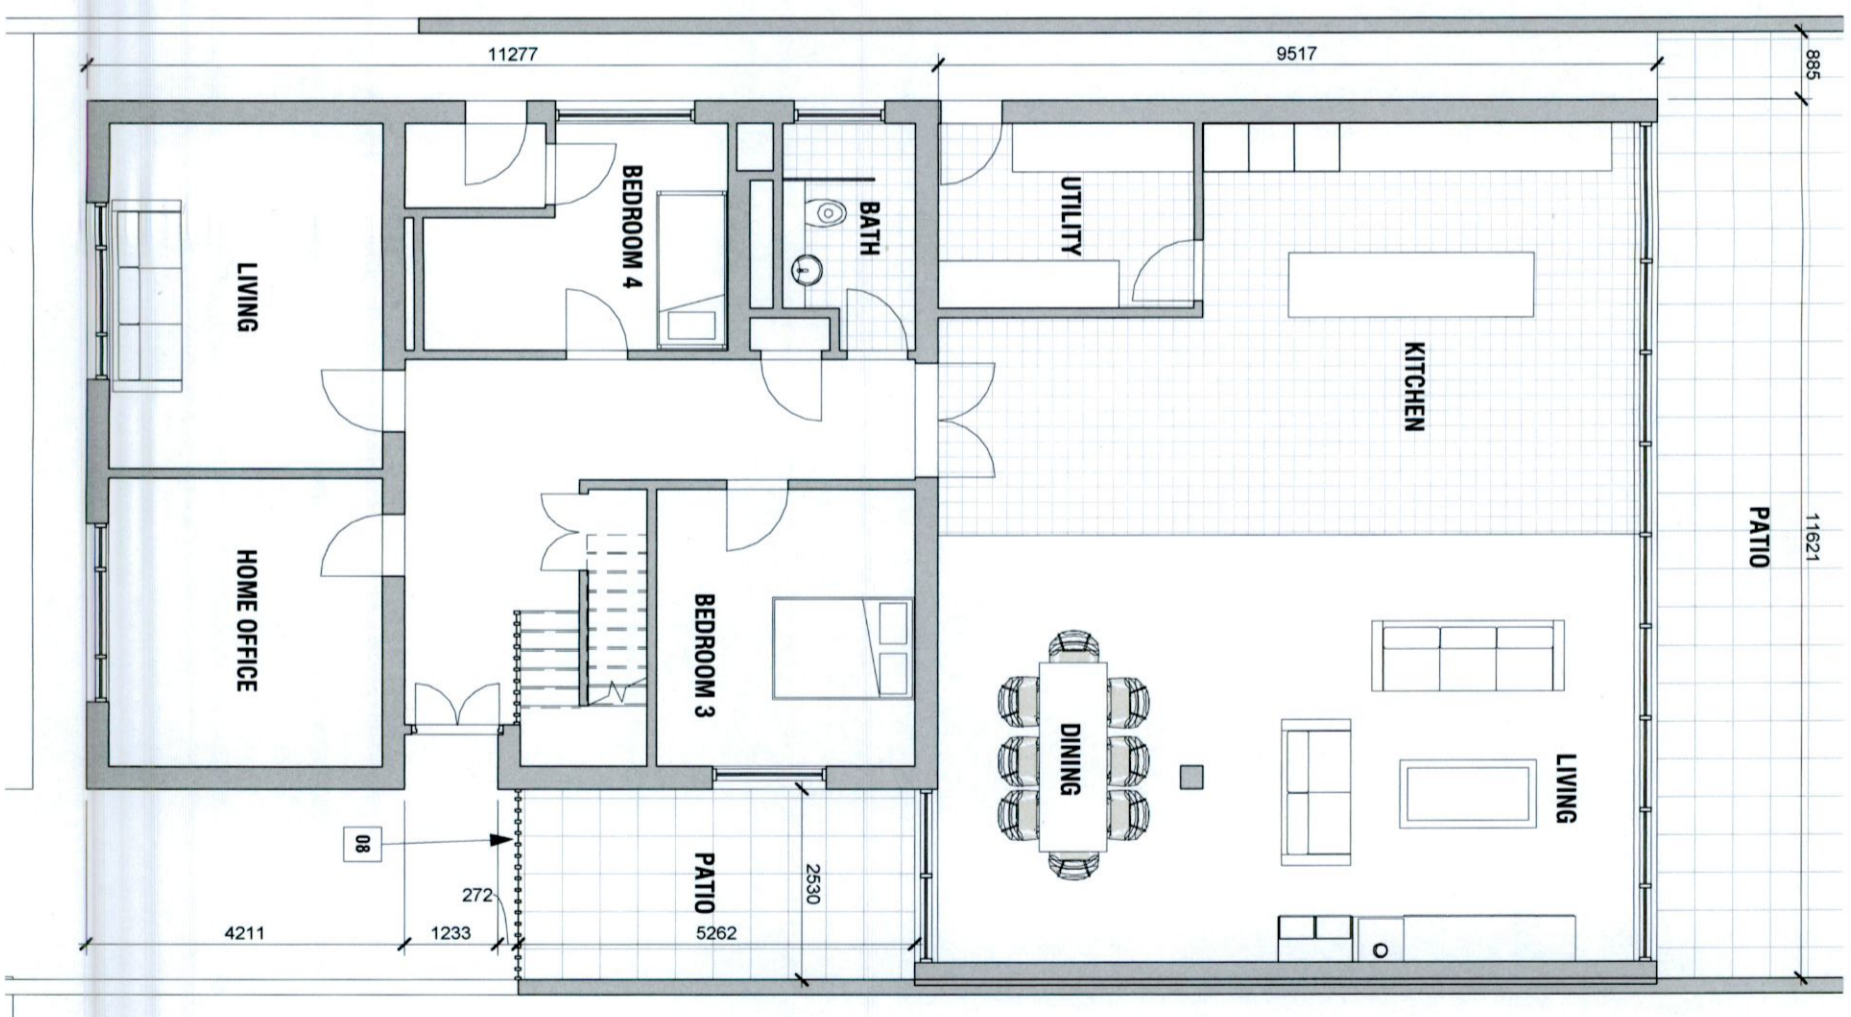

**2**  
**Ground Floor - Proposed**  
1 : 100



- 01 Existing Chimney to be removed
- 02 New Roof, tiles to match existing
- 03 New Low pitched Green Roof
- 04 New Velux Window
- 05 New Dormer Roof
- 06 Obscured Glazing
- 07 Painted Render Finish
- 08 Stated Timber Privacy Screen

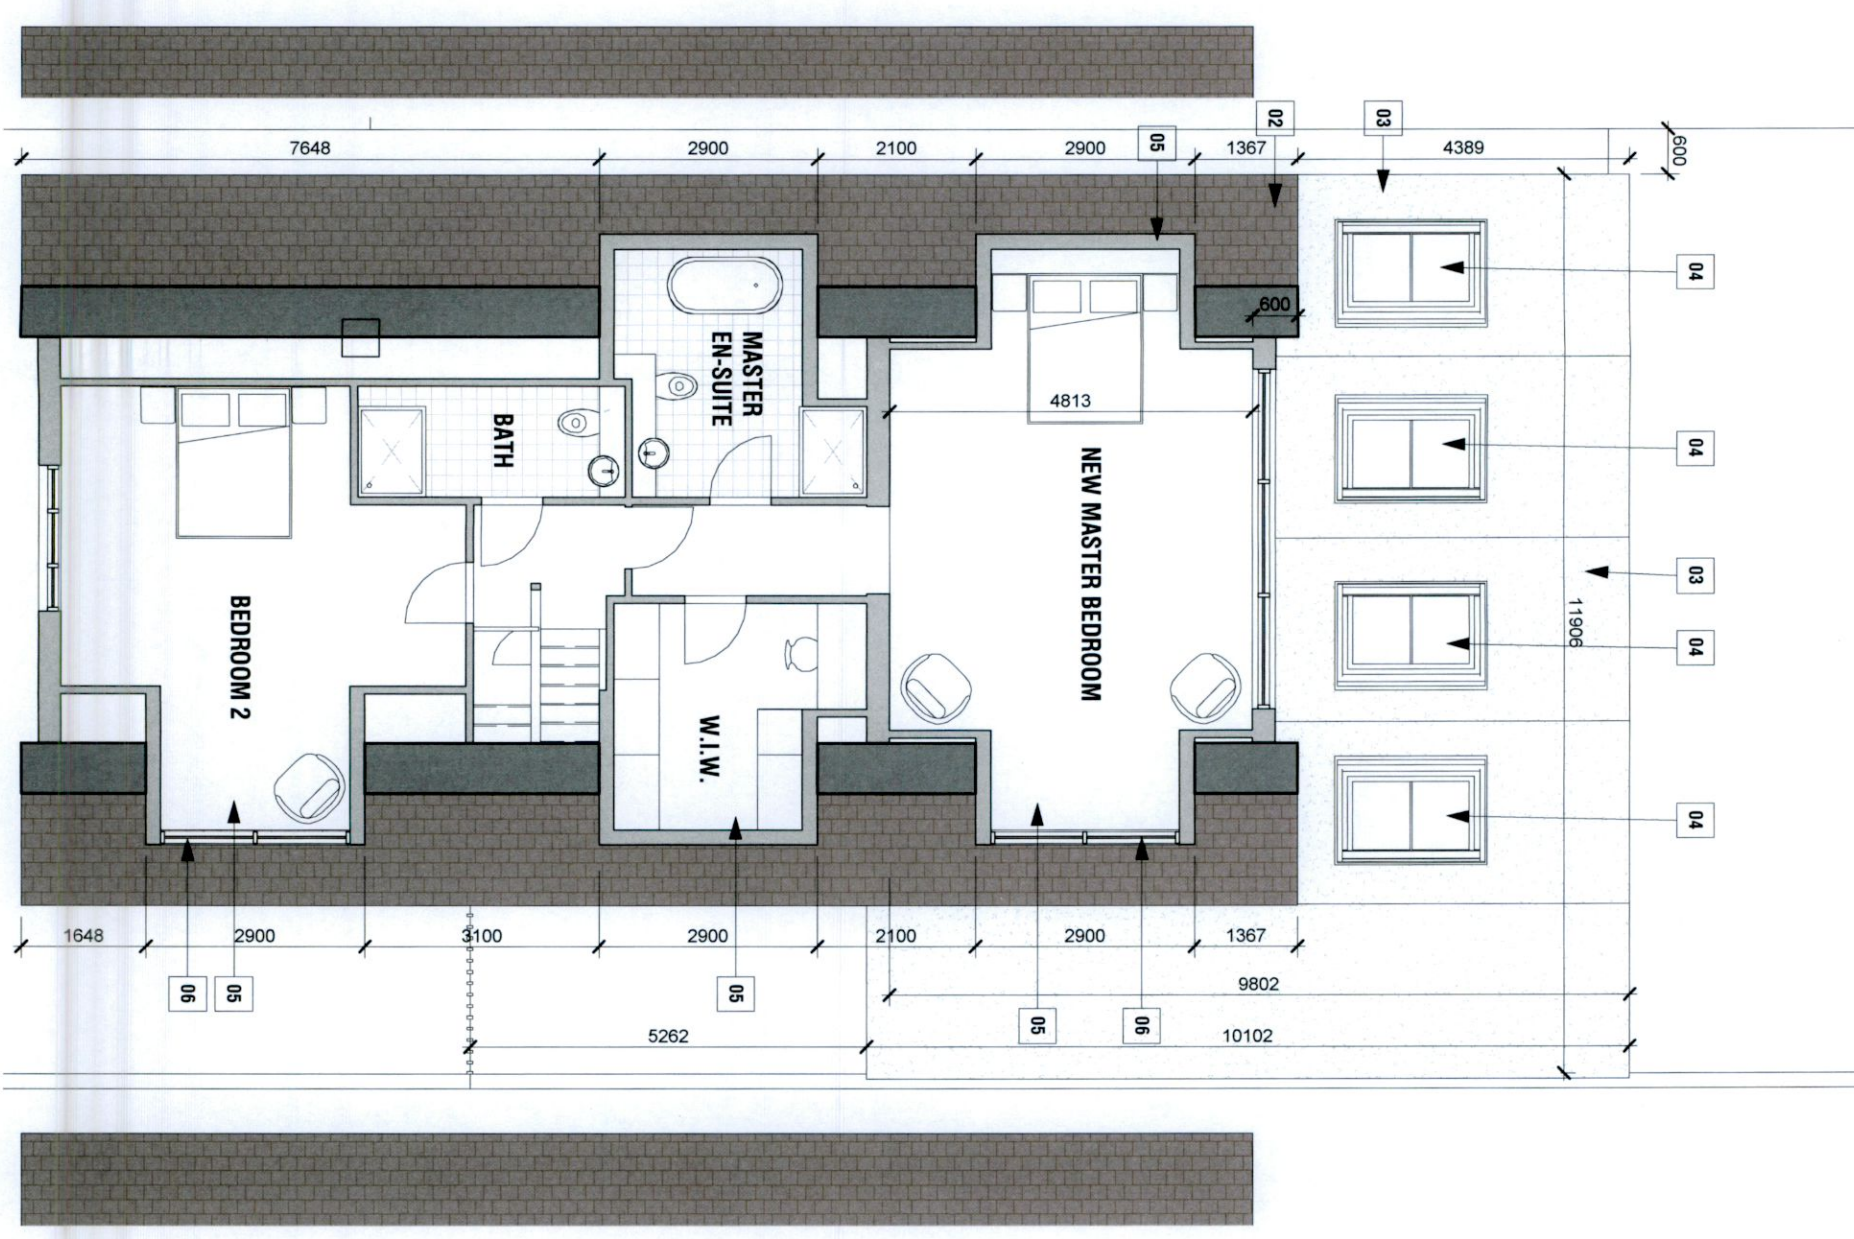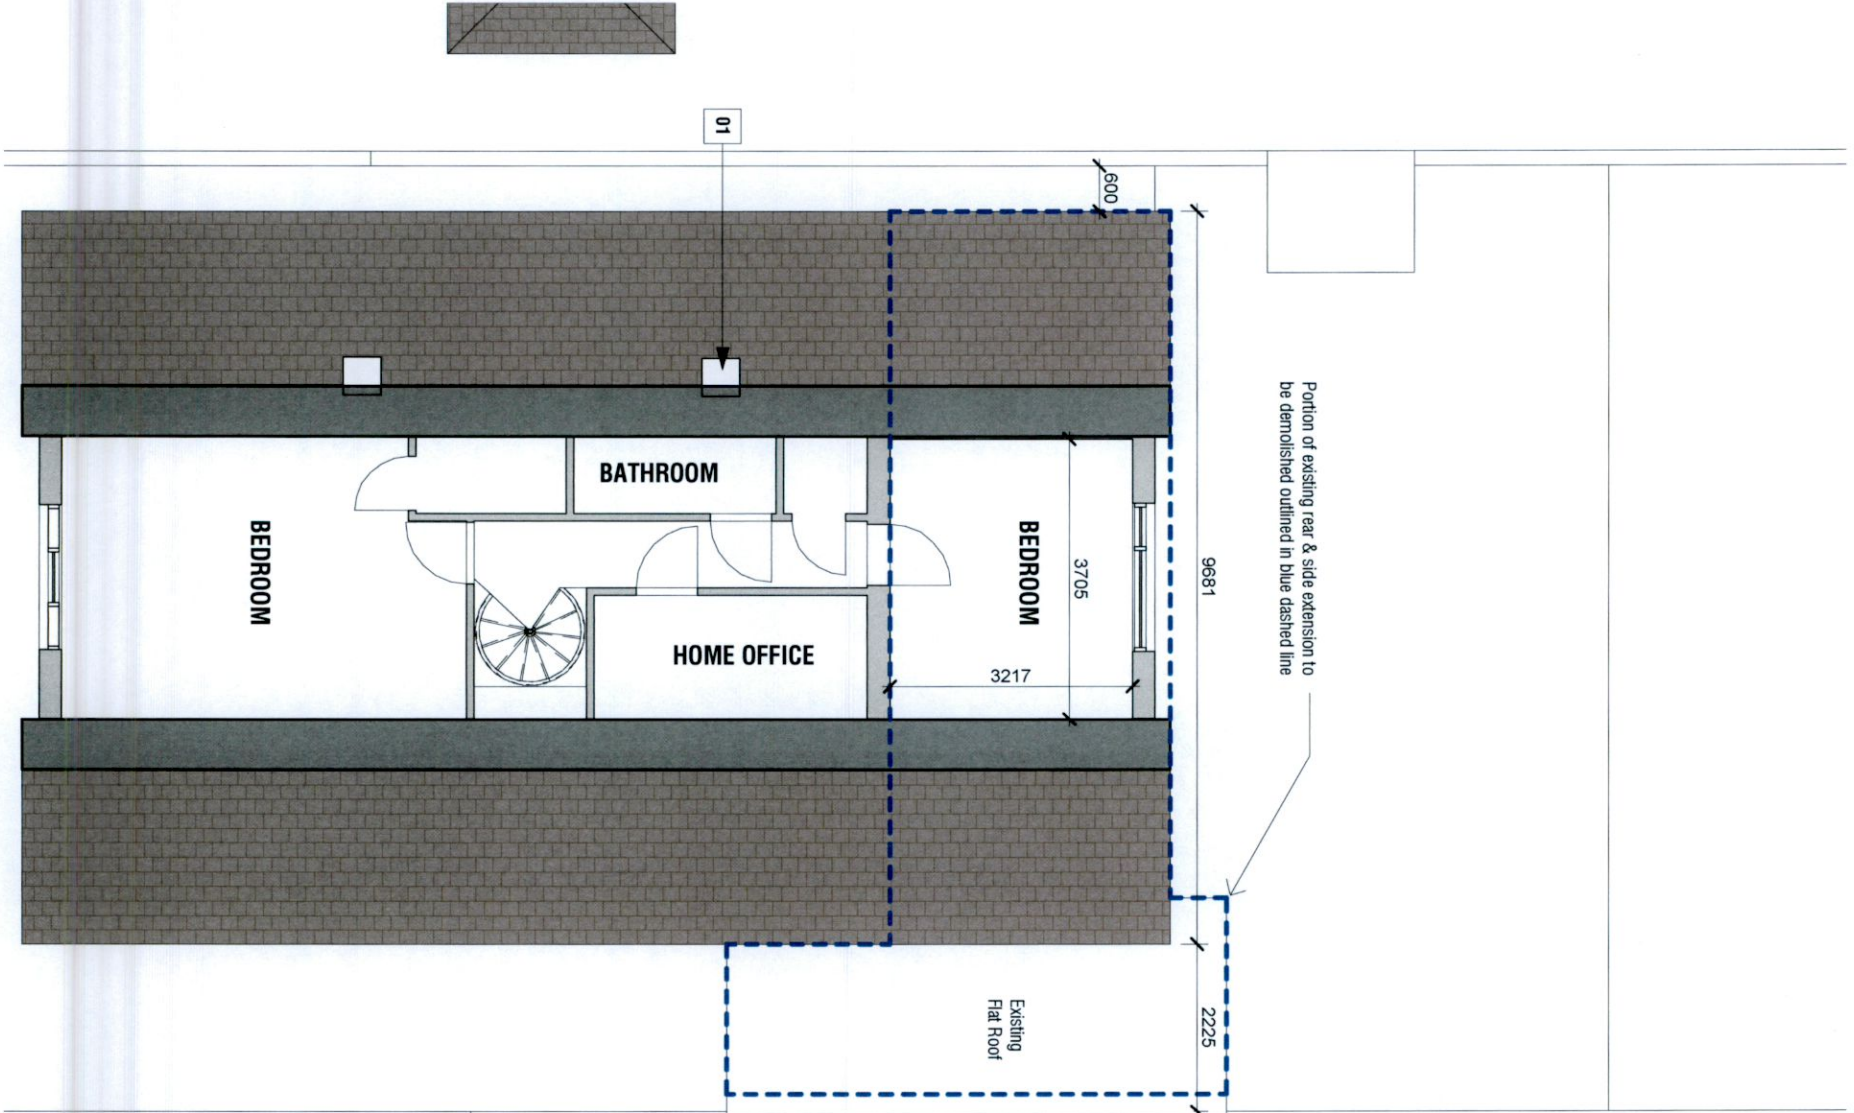

- 01 Existing Chimney to be removed
- 02 New Roof, tiles to match existing
- 03 New Low pitched Green Roof
- 04 New Velux Window
- 05 New Dormer Roof
- 06 Obscured Glazing
- 07 Painted Render Finish
- 08 Slatted Timber Privacy Screen

