

NO. 60 KNOCKLYON ROAD



1 Front Elevation - Existing
1 : 100

RIA1
Registered Architect
2022

ROBERT DENWIR
BSc. BArch. MR/IAI

223 Collinswood, Beaumont, Dublin 9 // robertdenw@icloud.com
© Copyright 2021.
Contractors to report any site discrepancies to the architect immediately.

PROJECT
EXTENSION TO 60 KNOCKLYON RD.

CLIENT
Lucy & Barry Maguire

P-05 DRAWING
FRONT ELEVATIONS
1 : 100 @ A3

NOTES
KEY NOTE LEGEND

- 01 Existing Chimney to be removed
- 02 New Roof, ties to match existing
- 03 New Low pitched Green Roof
- 04 New Velux Window
- 05 New Dormer Roof
- 06 Obscured Glazing
- 07 Painted Render Finish
- 08 Slatted Timber Privacy Screen

NO. 60 KNOCKLYON ROAD



2 Front Elevation - Proposed
1 : 100

PROJECT

EXTENSION TO 60 KNOCKLYON RD.

CLIENT

Lucy & Barry Maguire


DRAWING

P-06 REAR ELEVATIONS
1 : 100 @ A3


NOTES

KEY NOTE LEGEND

- 01 Existing Chimney to be removed
- 02 New Roof, tiles to match existing
- 03 New Low pitched Green Roof
- 04 New Velux Window
- 05 New Dormer Roof
- 06 Obscured Glazing
- 07 Painted Render Finish
- 08 Slatted Timber Privacy Screen

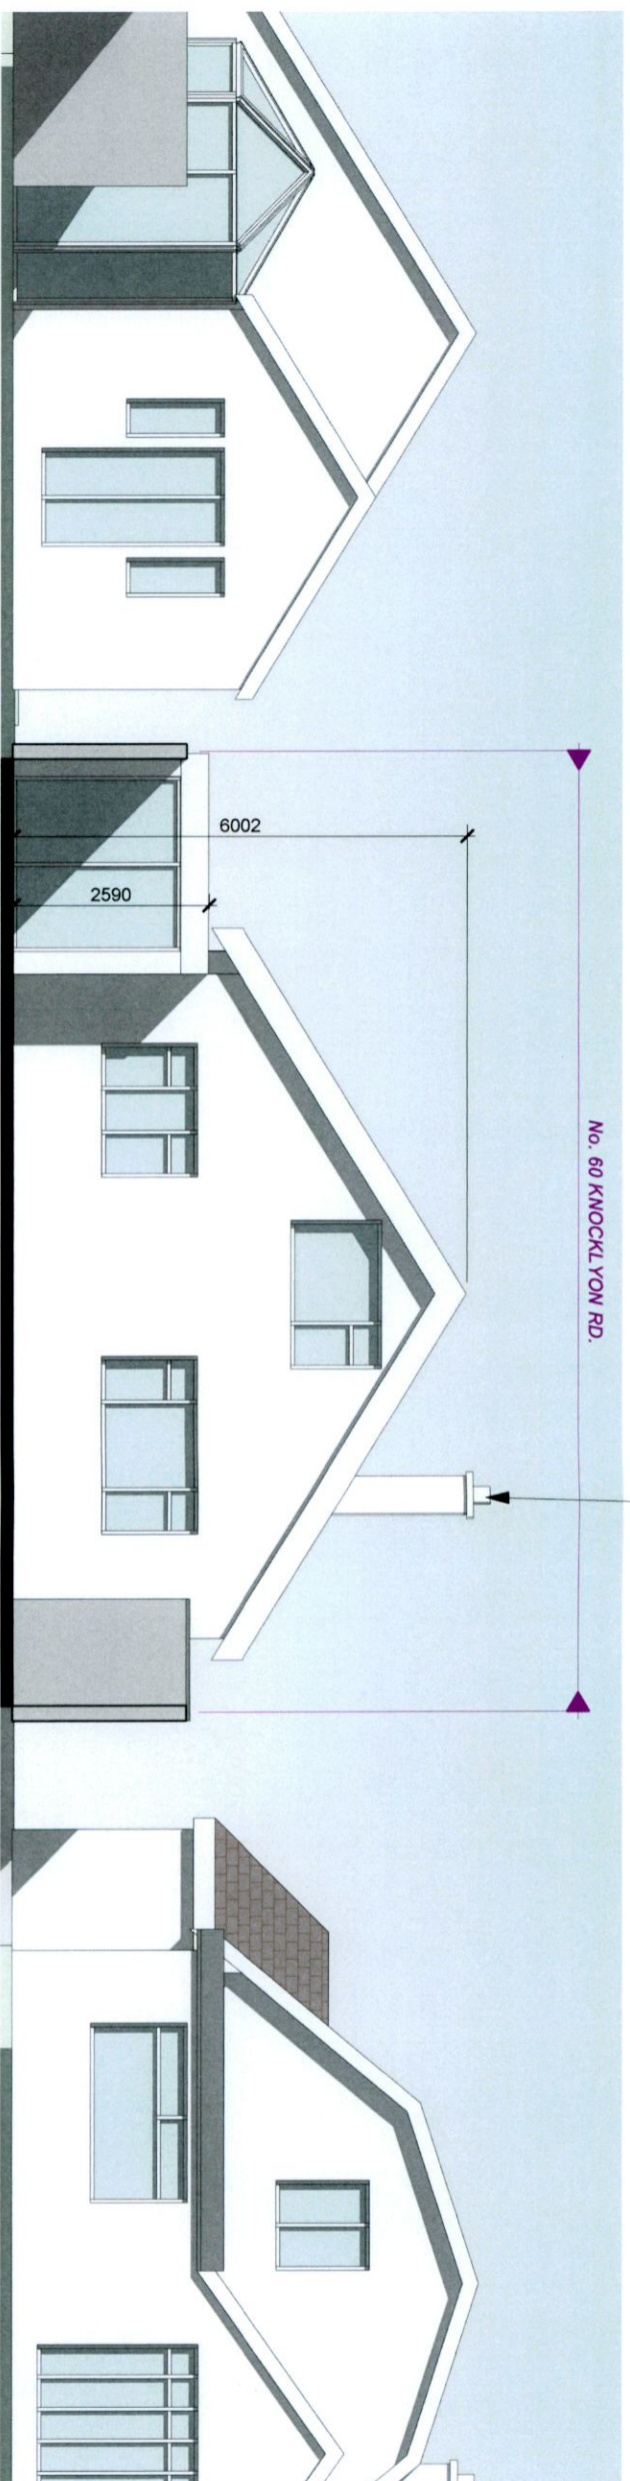

1
Rear Elevation - Existing
1 : 100

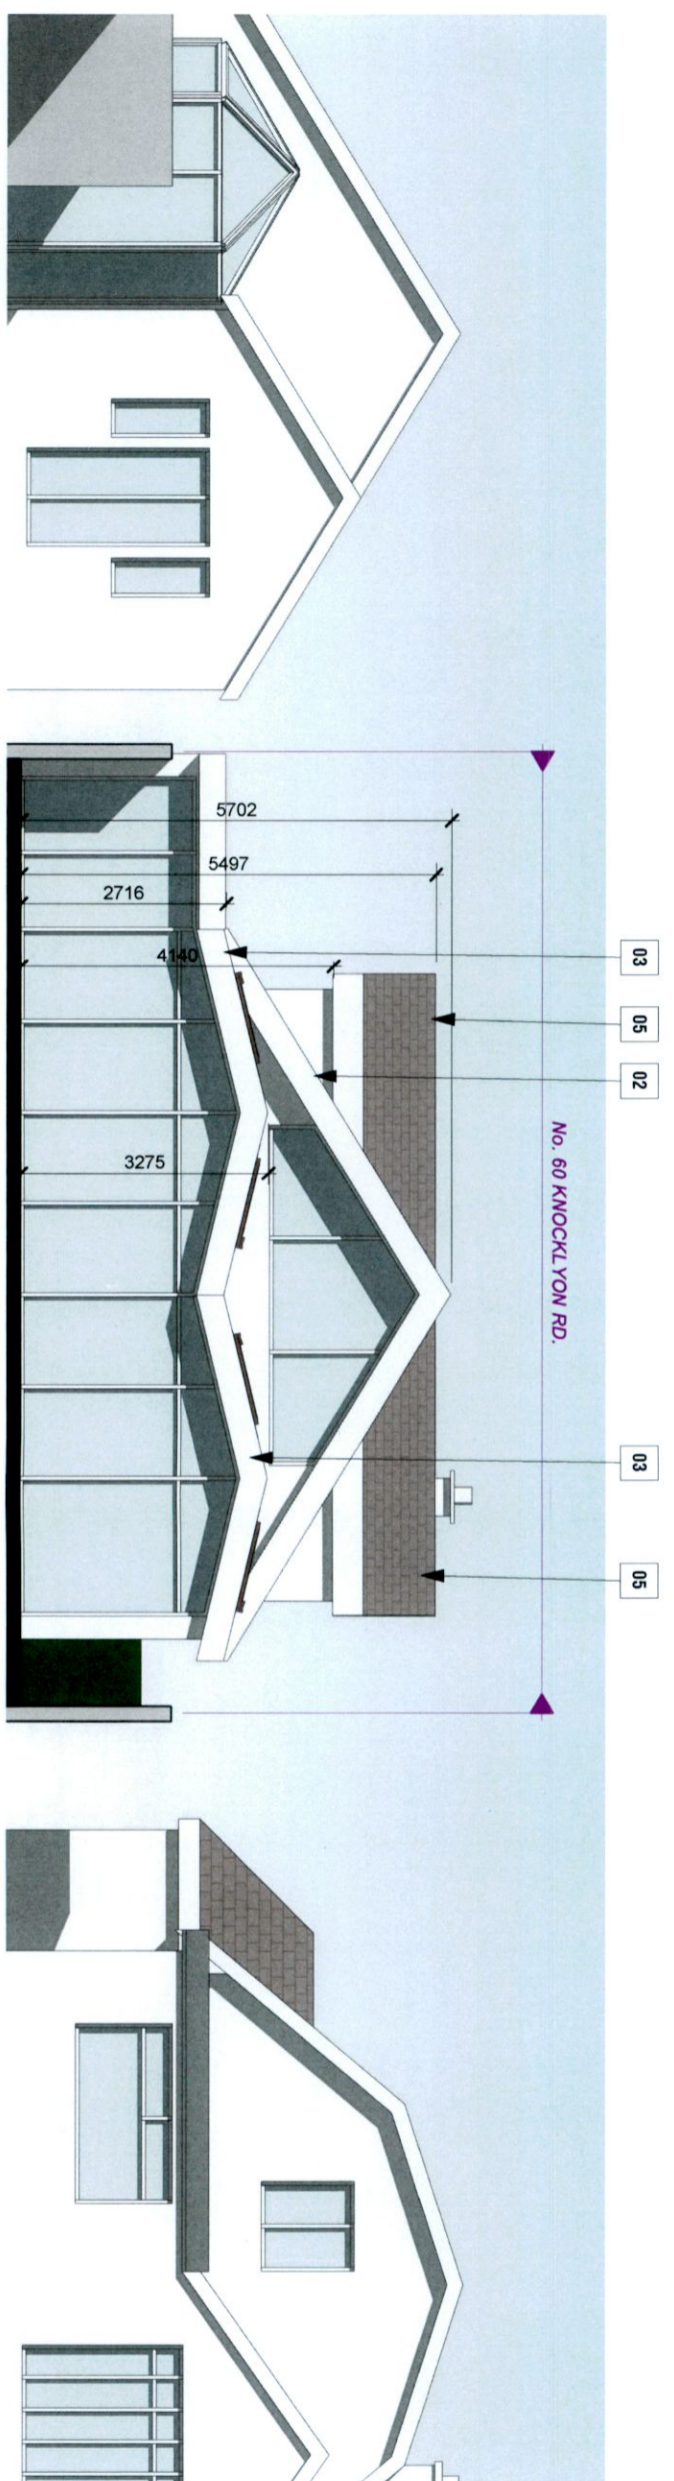


2
Rear Elevation - Proposed
1 : 100

- NOTES**
- KEY NOTE LEGEND**
- 01 Existing Chimney to be removed
 - 02 New Roof, tiles to match existing
 - 03 New Low pitched Green Roof
 - 04 New Velux Window
 - 05 New Dormer Roof
 - 06 Obscured Glazing
 - 07 Painted Render Finish
 - 08 Slatted Timber Privacy Screen




1
South Elevation - Existing
1 : 100

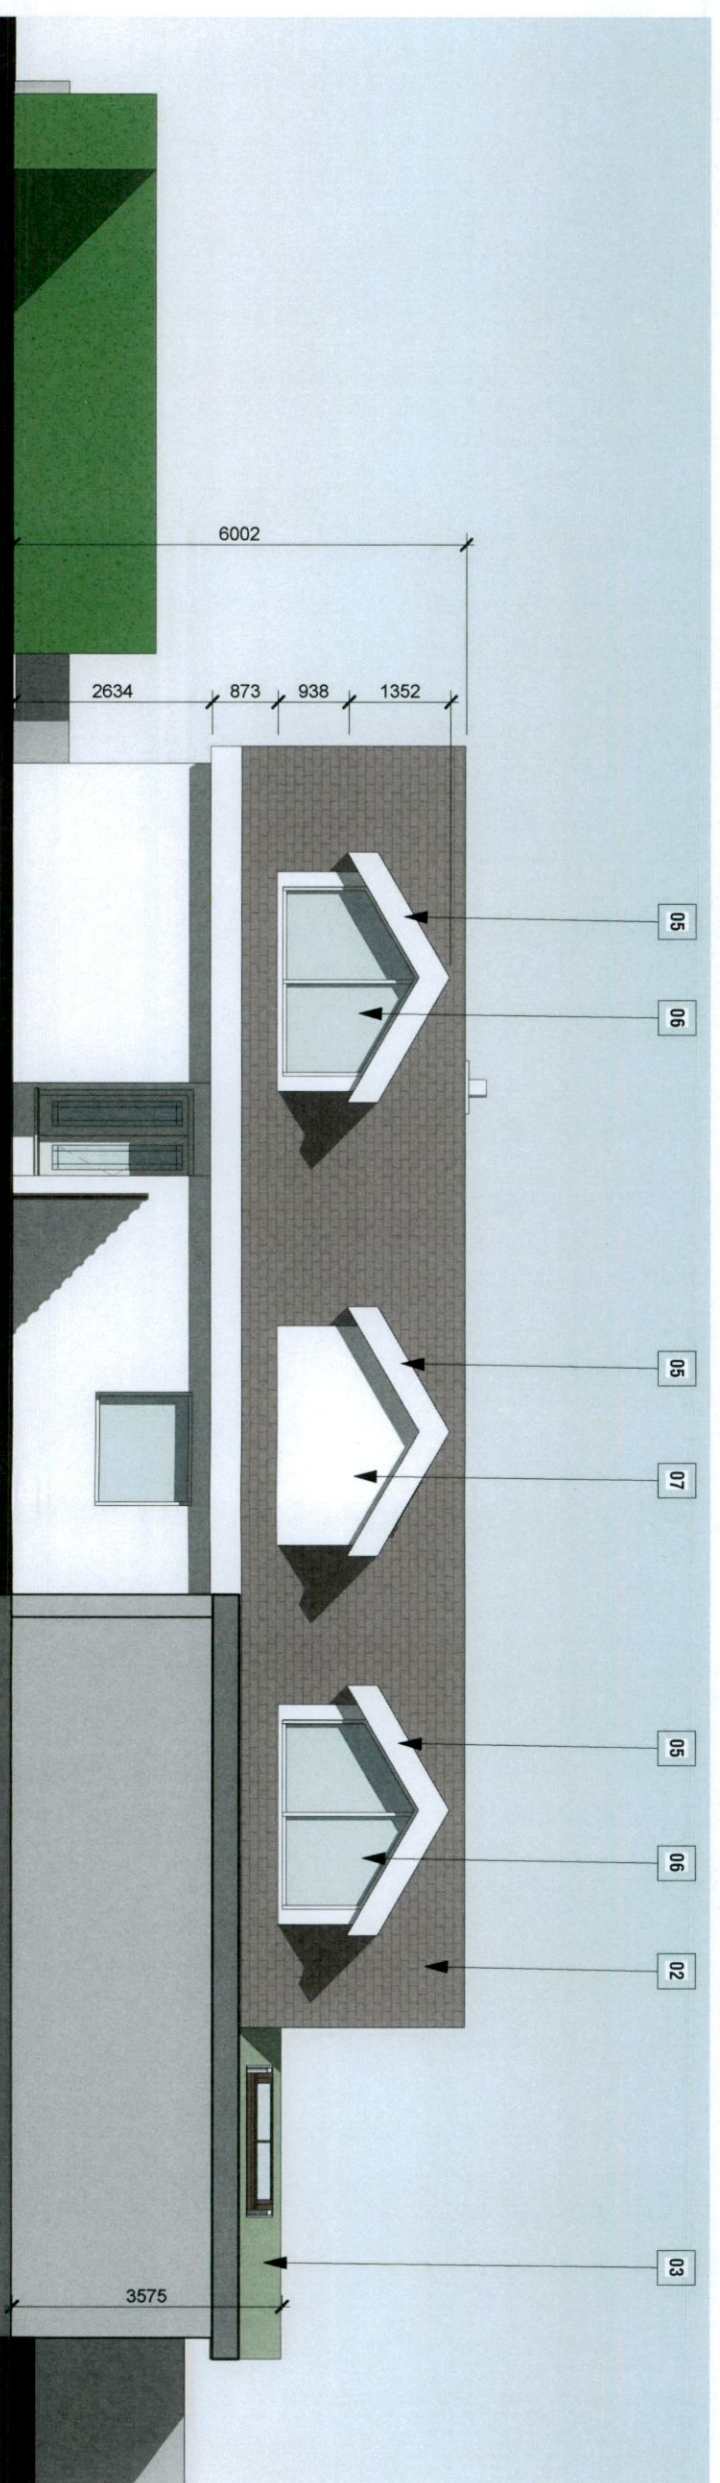


2
South Elevation - Proposed
1 : 100

- NOTES**
- KEY NOTE LEGEND**
- 01 Existing Chimney to be removed
 - 02 New Roof, tiles to match existing
 - 03 New Low pitched Green Roof
 - 04 New Velux Window
 - 05 New Dormer Roof
 - 06 Obscured Glazing
 - 07 Painted Bender Finish
 - 08 Slatted Timber Privacy Screen

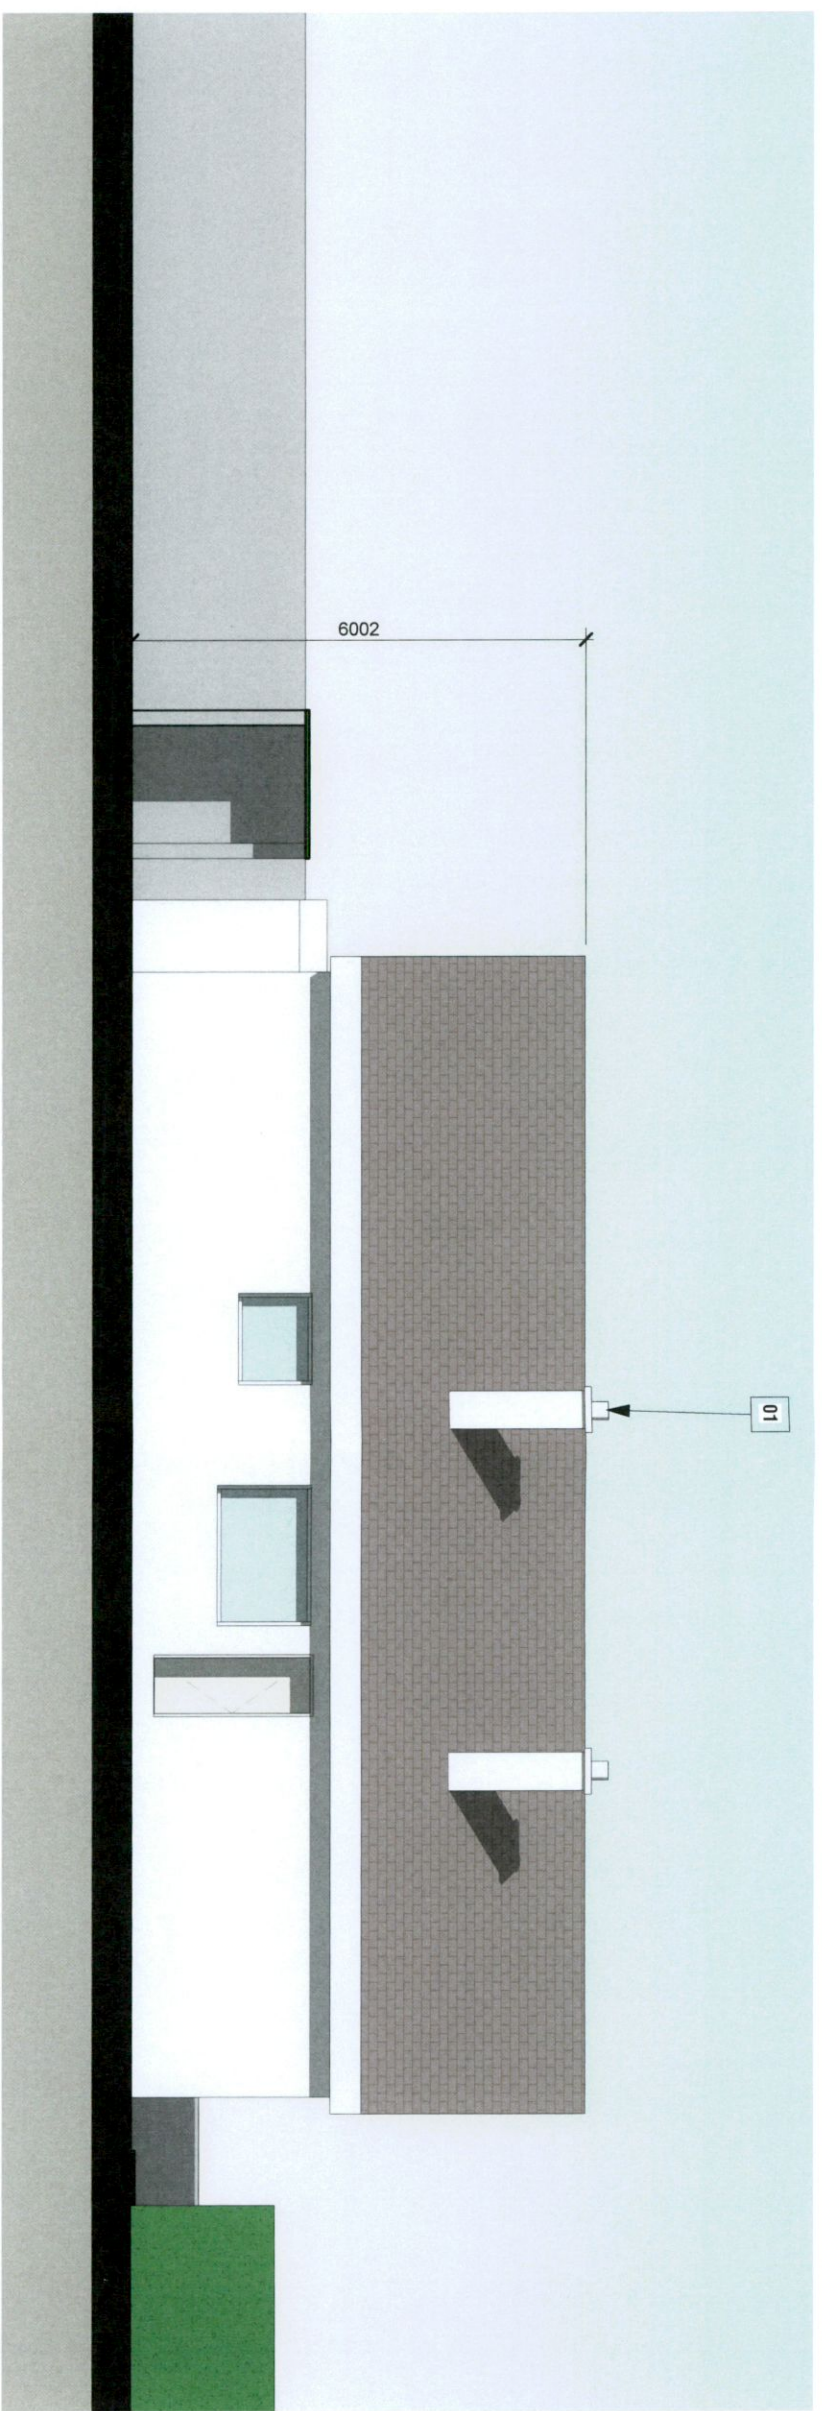

1
 North Elevation - Existing
 1 : 100

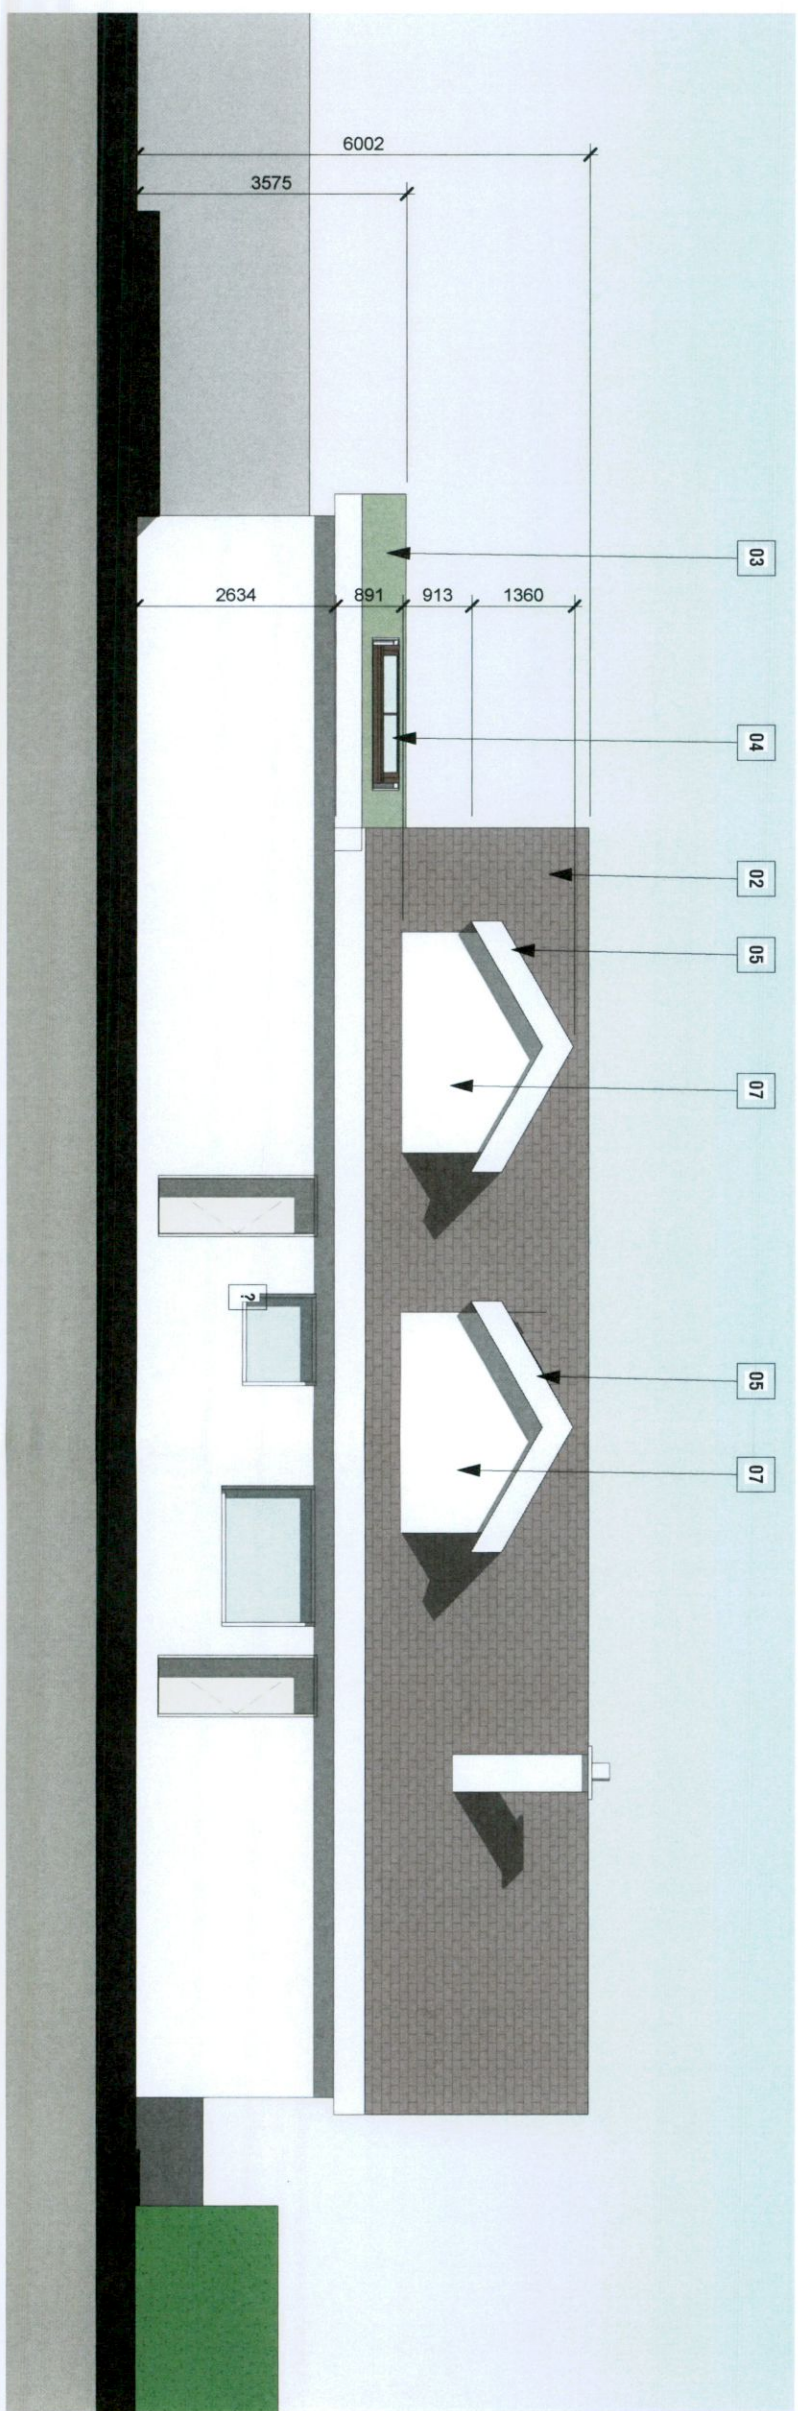

2
 North Elevation - Proposed
 1 : 100