


**1** 3D - Front - Proposed




- NOTES**
- KEY NOTE LEGEND**
- 01 Existing Chimney to be removed
  - 02 New Roof, tiles to match existing
  - 03 New Low pitched Green Roof
  - 04 New Velux Window
  - 05 New Dormer Roof
  - 06 Obscured Glazing
  - 07 Painted Render Finish
  - 08 Slatted Timber Privacy Screen

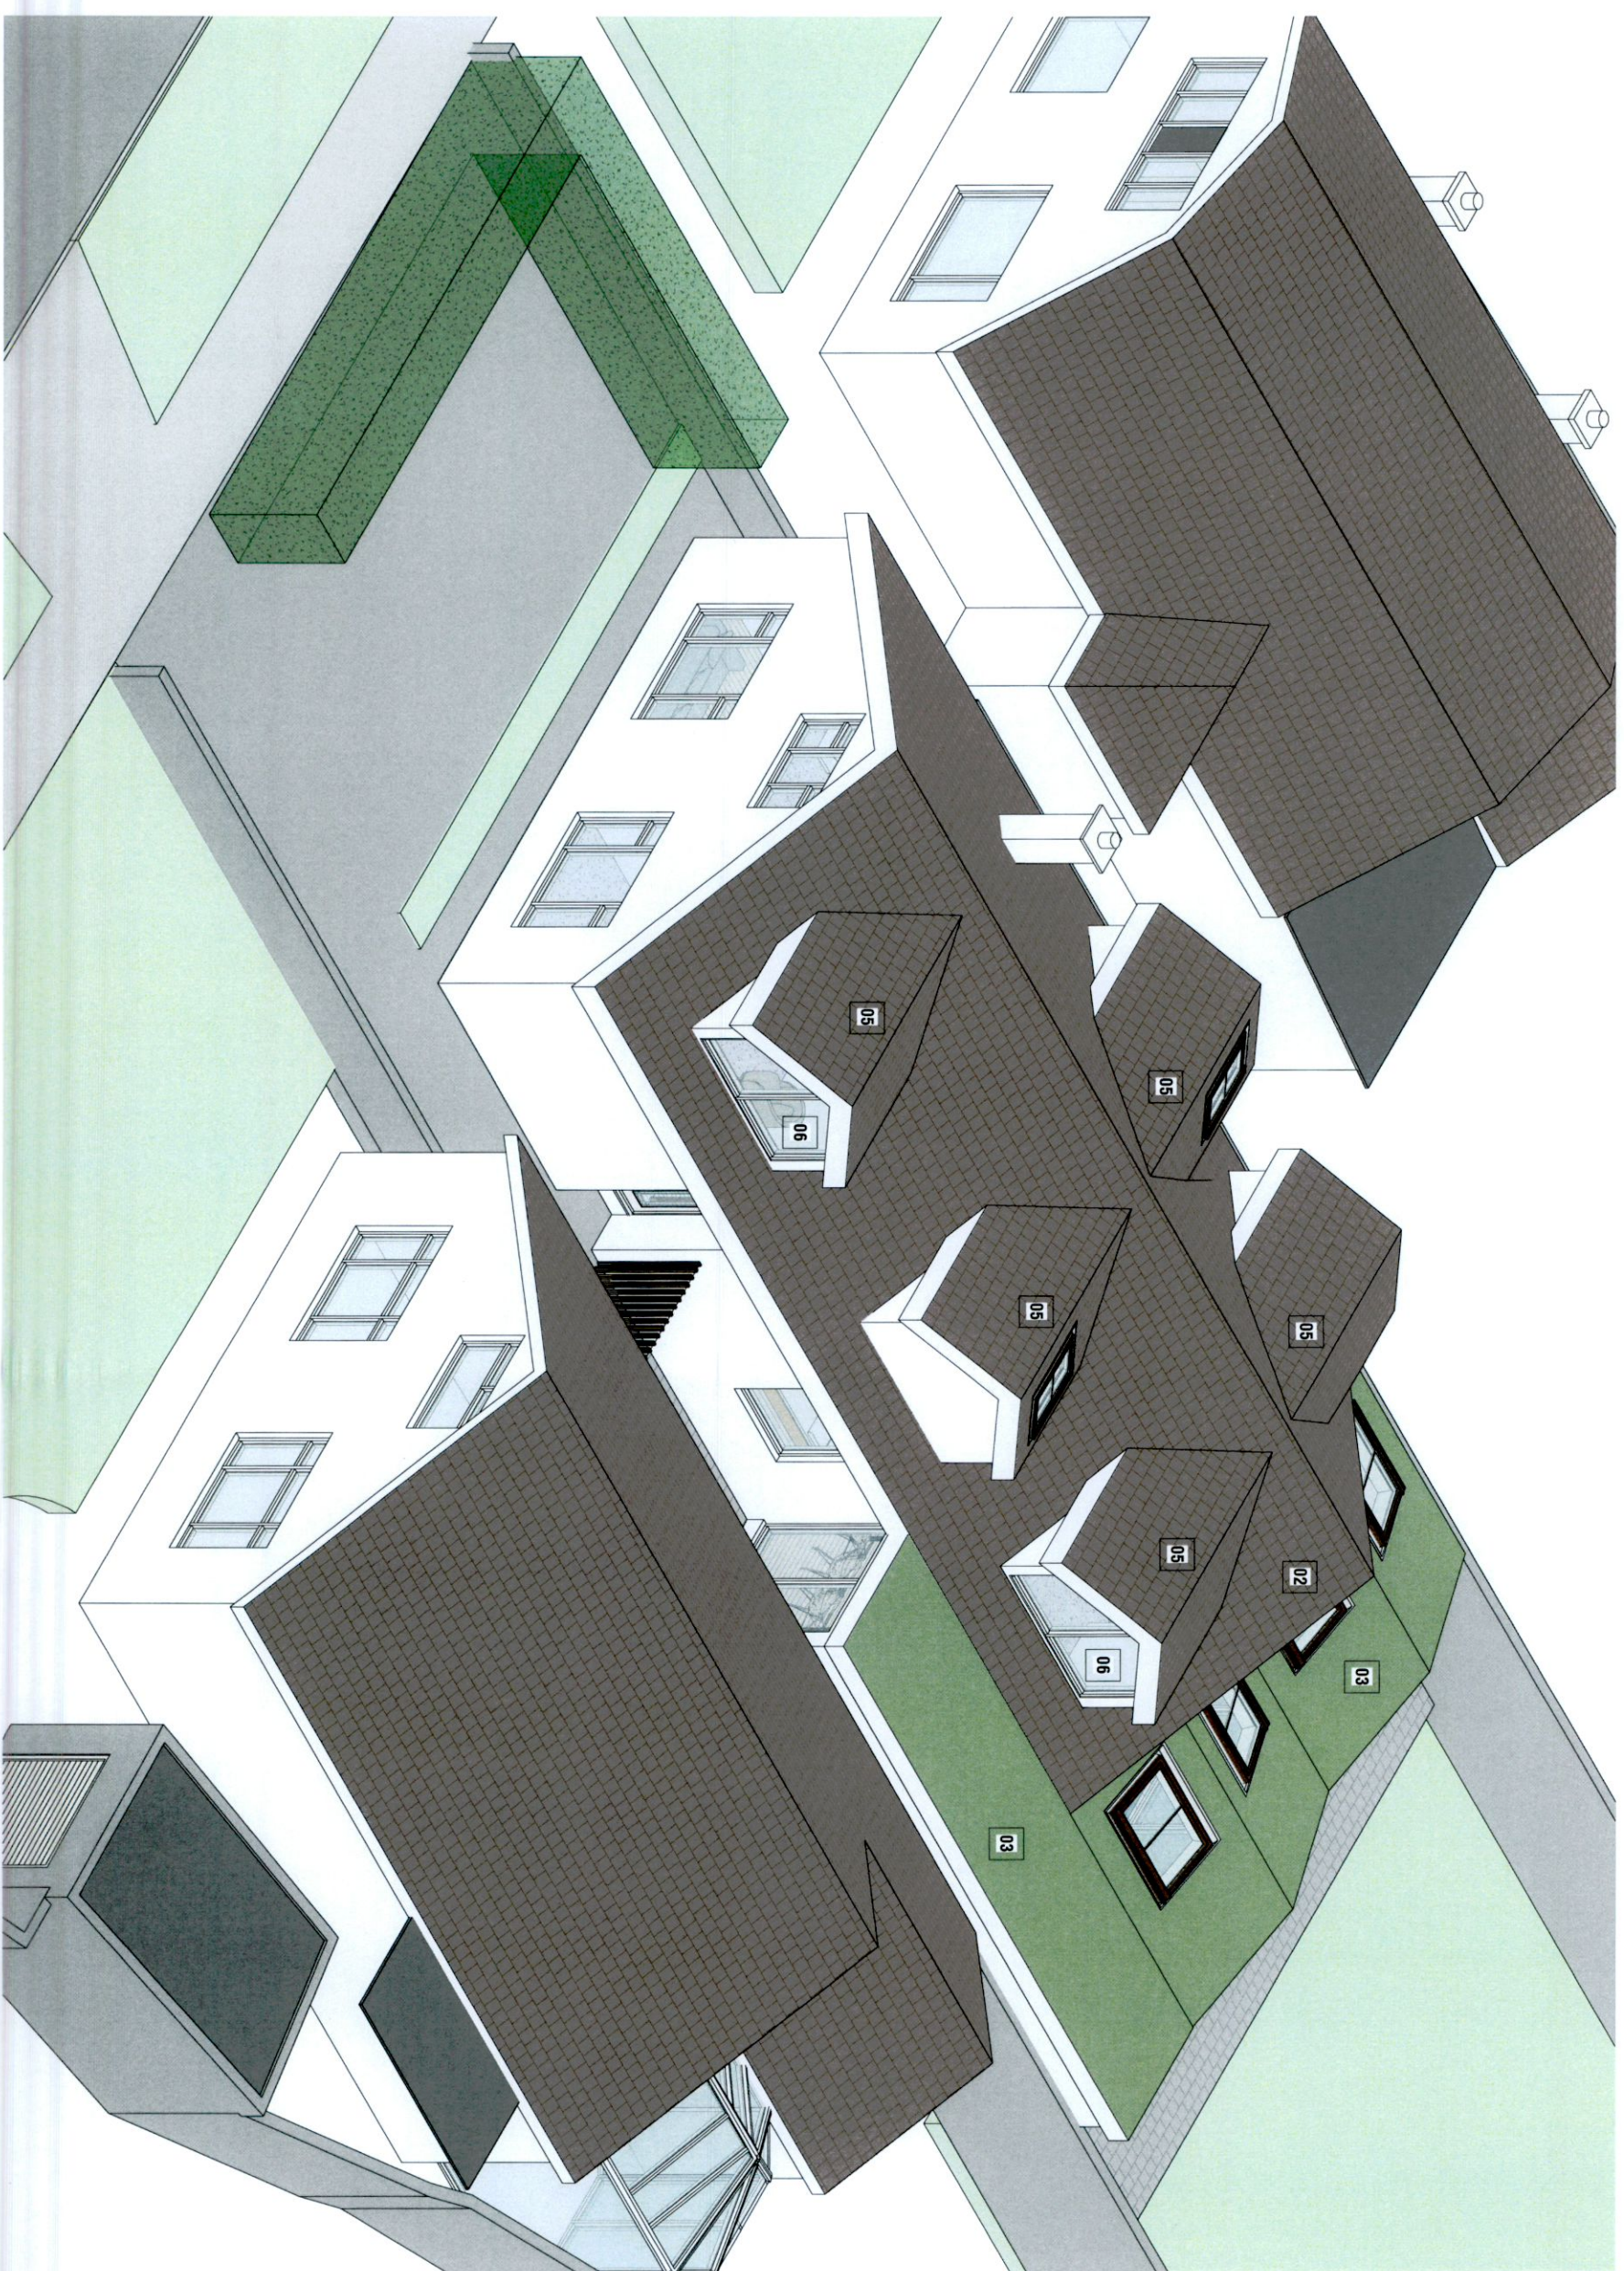

**1** 3D - Front - Proposed



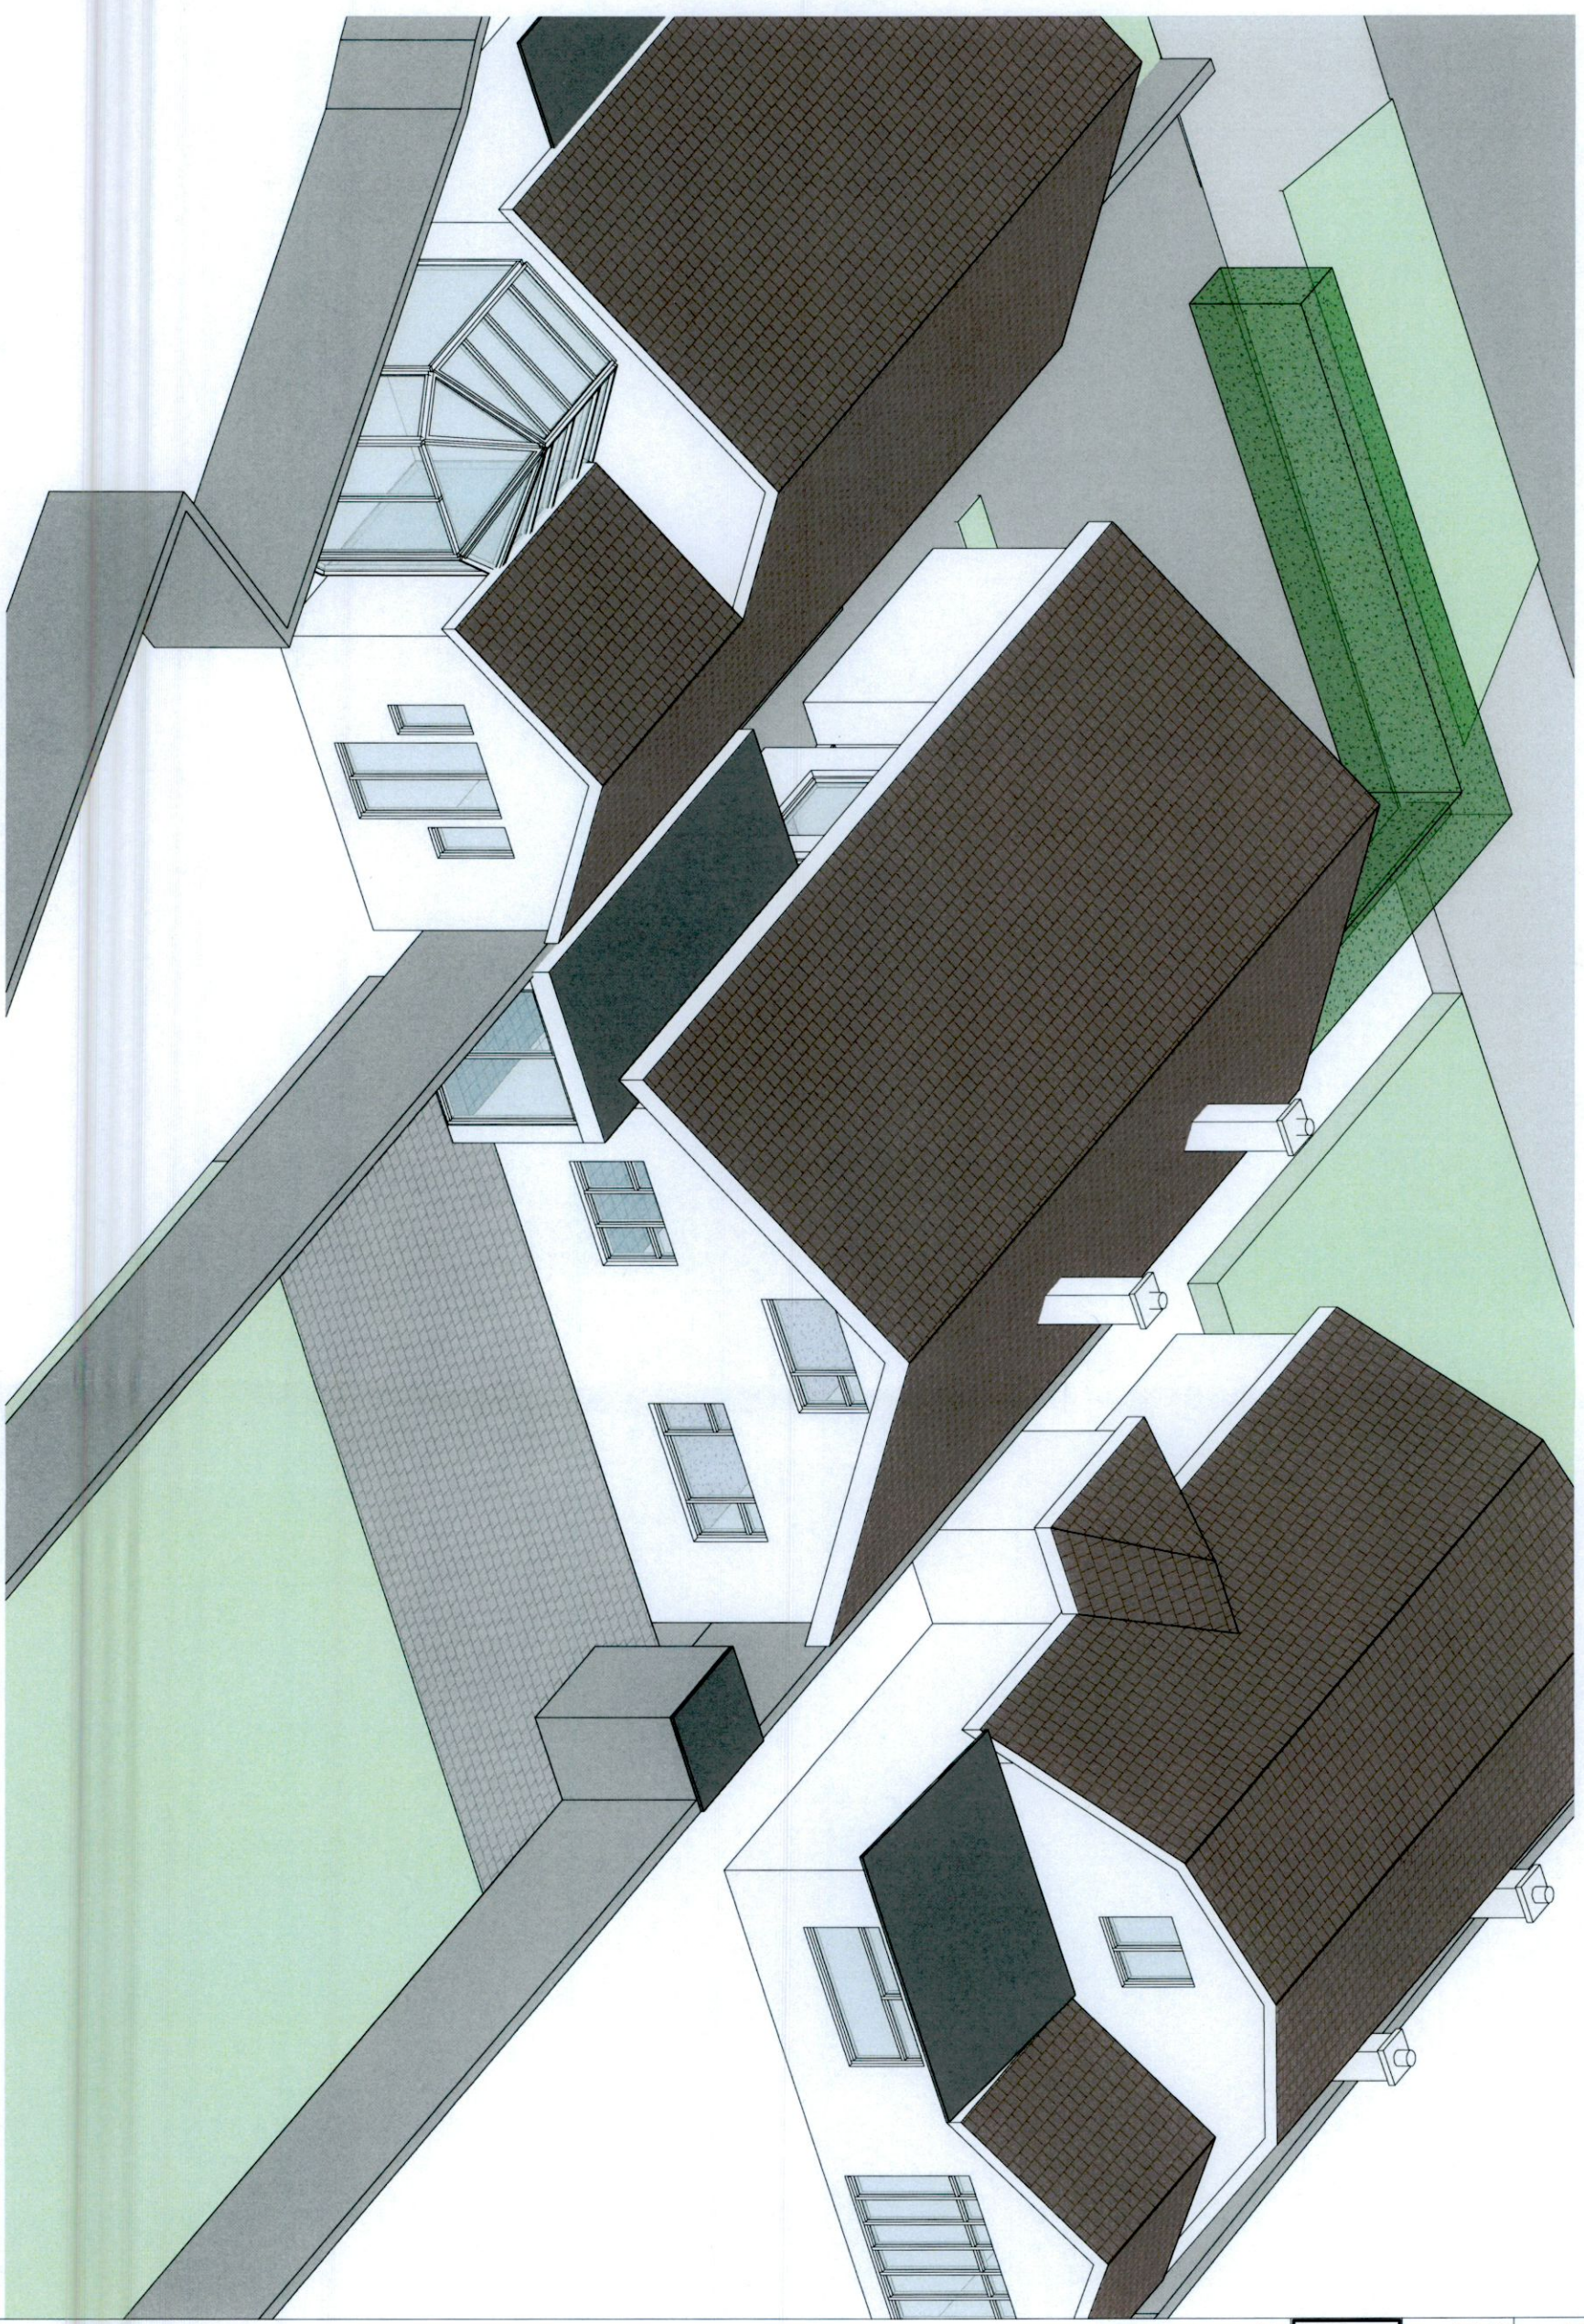



**NOTES**

**KEY NOTE LEGEND**

- 01 Existing Chimney to be removed
- 02 New Roof, tiles to match existing
- 03 New Low pitched Green Roof
- 04 New Velux Window
- 05 New Dormer Roof
- 06 Obscured Glazing
- 07 Painted Render Finish
- 08 Slatted Timber Privacy Screen

