

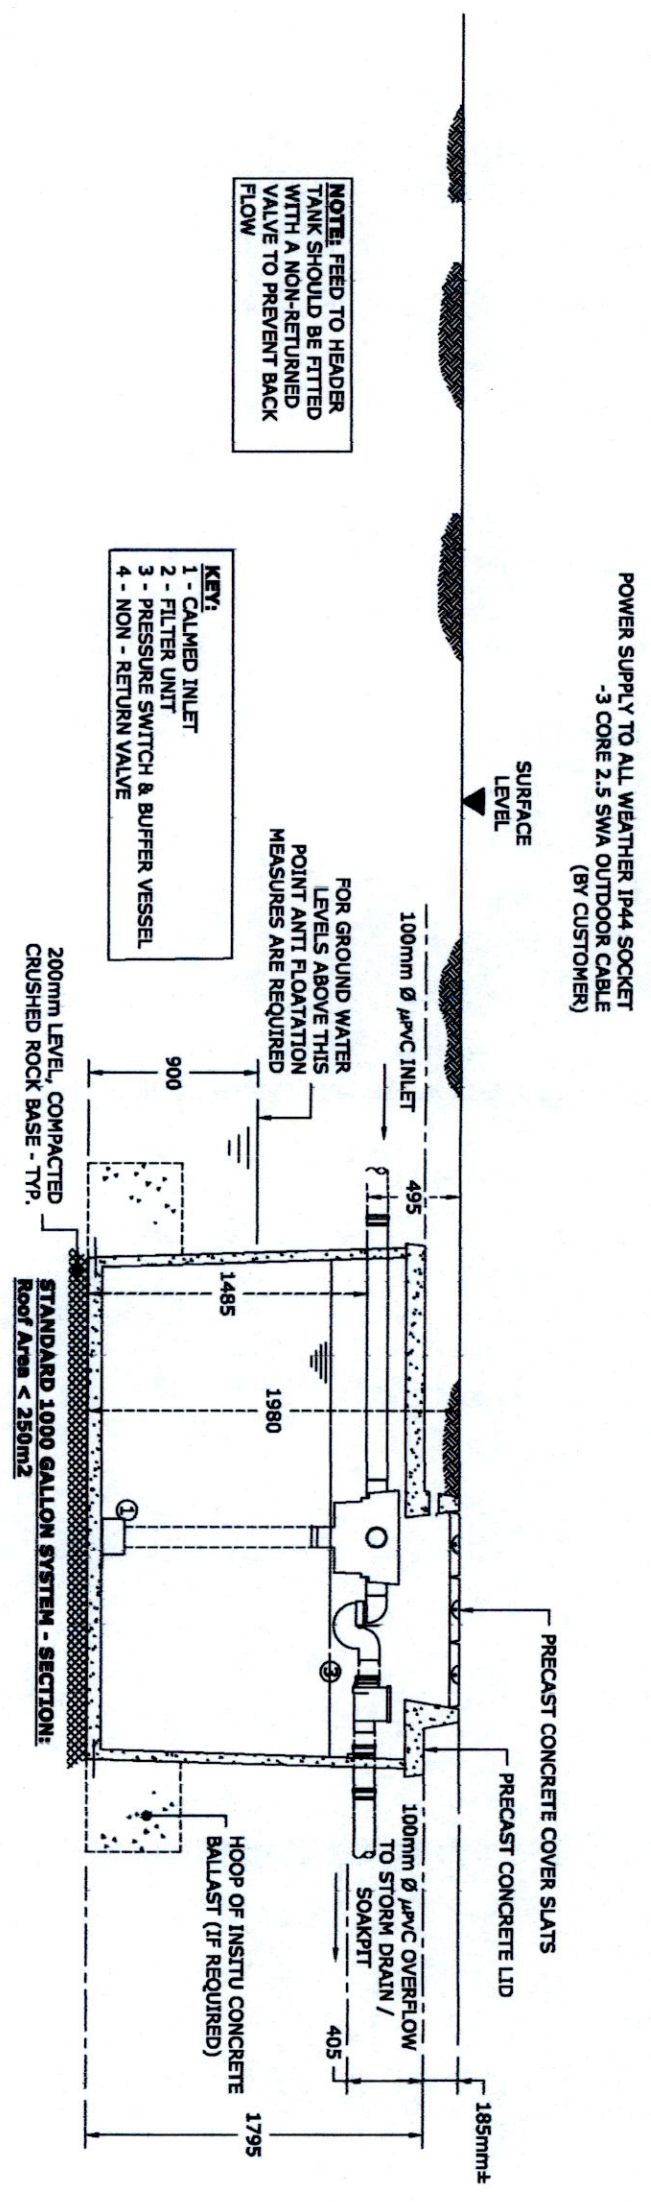
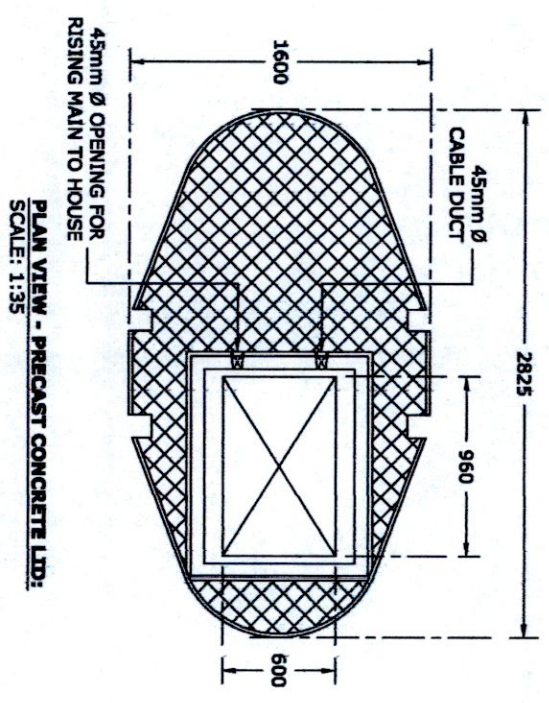


DRAWING TITLE:
**GENERAL LAYOUT - STANDARD 1000 GALLON
 RAINWATER HARVESTING SYSTEM**

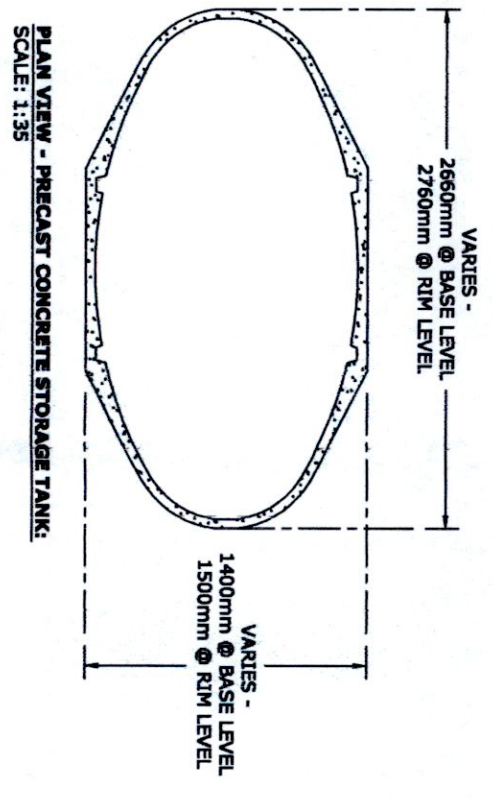

UNIT WEIGHTS:
 TANK: 2.5 t
 LID: 1.0 t
 SLAT: 34 kg

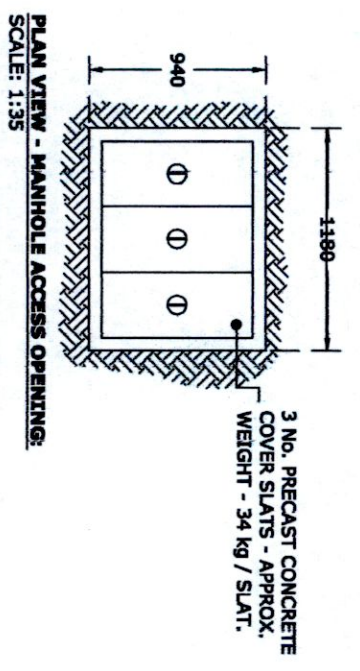

PL1	Issued For Planning	JW	JW	Apr' 2022
REV:	REVISION TITLE:	DRN:	CHD:	DATE:

APPLICANT:
Deborah Soave

Jason Walsh
 Architectural & Engineering
 12 ARD MOR CRESCENT
 TALLAGHT
 DUBLIN 24
 PHONE: 085 8070 432
 EMAIL: G.JL.SERVICES@GMAIL.COM

JOB TITLE:
 Proposed Two Storey Detached House At
 67 Coolamber Park,
 Knocklyon,
 Dublin 16.

DRAWING TITLE:
 Rainwater Harvesting System Details

SCALE:	INITIALS:	DATE:	REV:
N.T.S.	JW	04.04.22	PL1
JOB No:	DRAWING No:		
DS-22	DS-22-17		

**THIS DRAWING IS ISSUED FOR CLARIFICATION OF
 ADDITIONAL INFORMATION**

**ALL BUILDING WORK TO BE CARRIED OUT
 IN ACCORDANCE WITH ENGINEERS DETAILS
 & CURRENT BUILDING REGULATIONS**

**CONTRACTORS MUST VERIFY ALL DIMENSIONS
 ON SITE BEFORE COMMENCING ANY WORK.
 NO WORKING DIMENSIONS TO BE SCALED.
 DIMENSIONS TO BLOCKWORK ONLY.
 THIS DRAWING AND DESIGN IS COPYRIGHT AND
 IS THE PROPERTY OF JASON WALSH.**