



Planning Pack Map

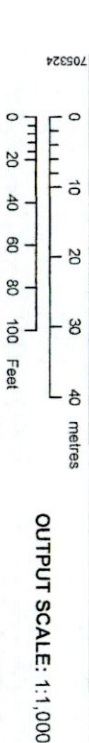

OUTPUT SCALE: 1:1,000

CAPTURE RESOLUTION:
 The map objects are only accurate to the resolution at which they were captured.
 Output scale is not indicative of data capture scale.
 Further information is available at:
[http://www.osi.ie/search/Capture Resolution](http://www.osi.ie/search/Capture%20Resolution)

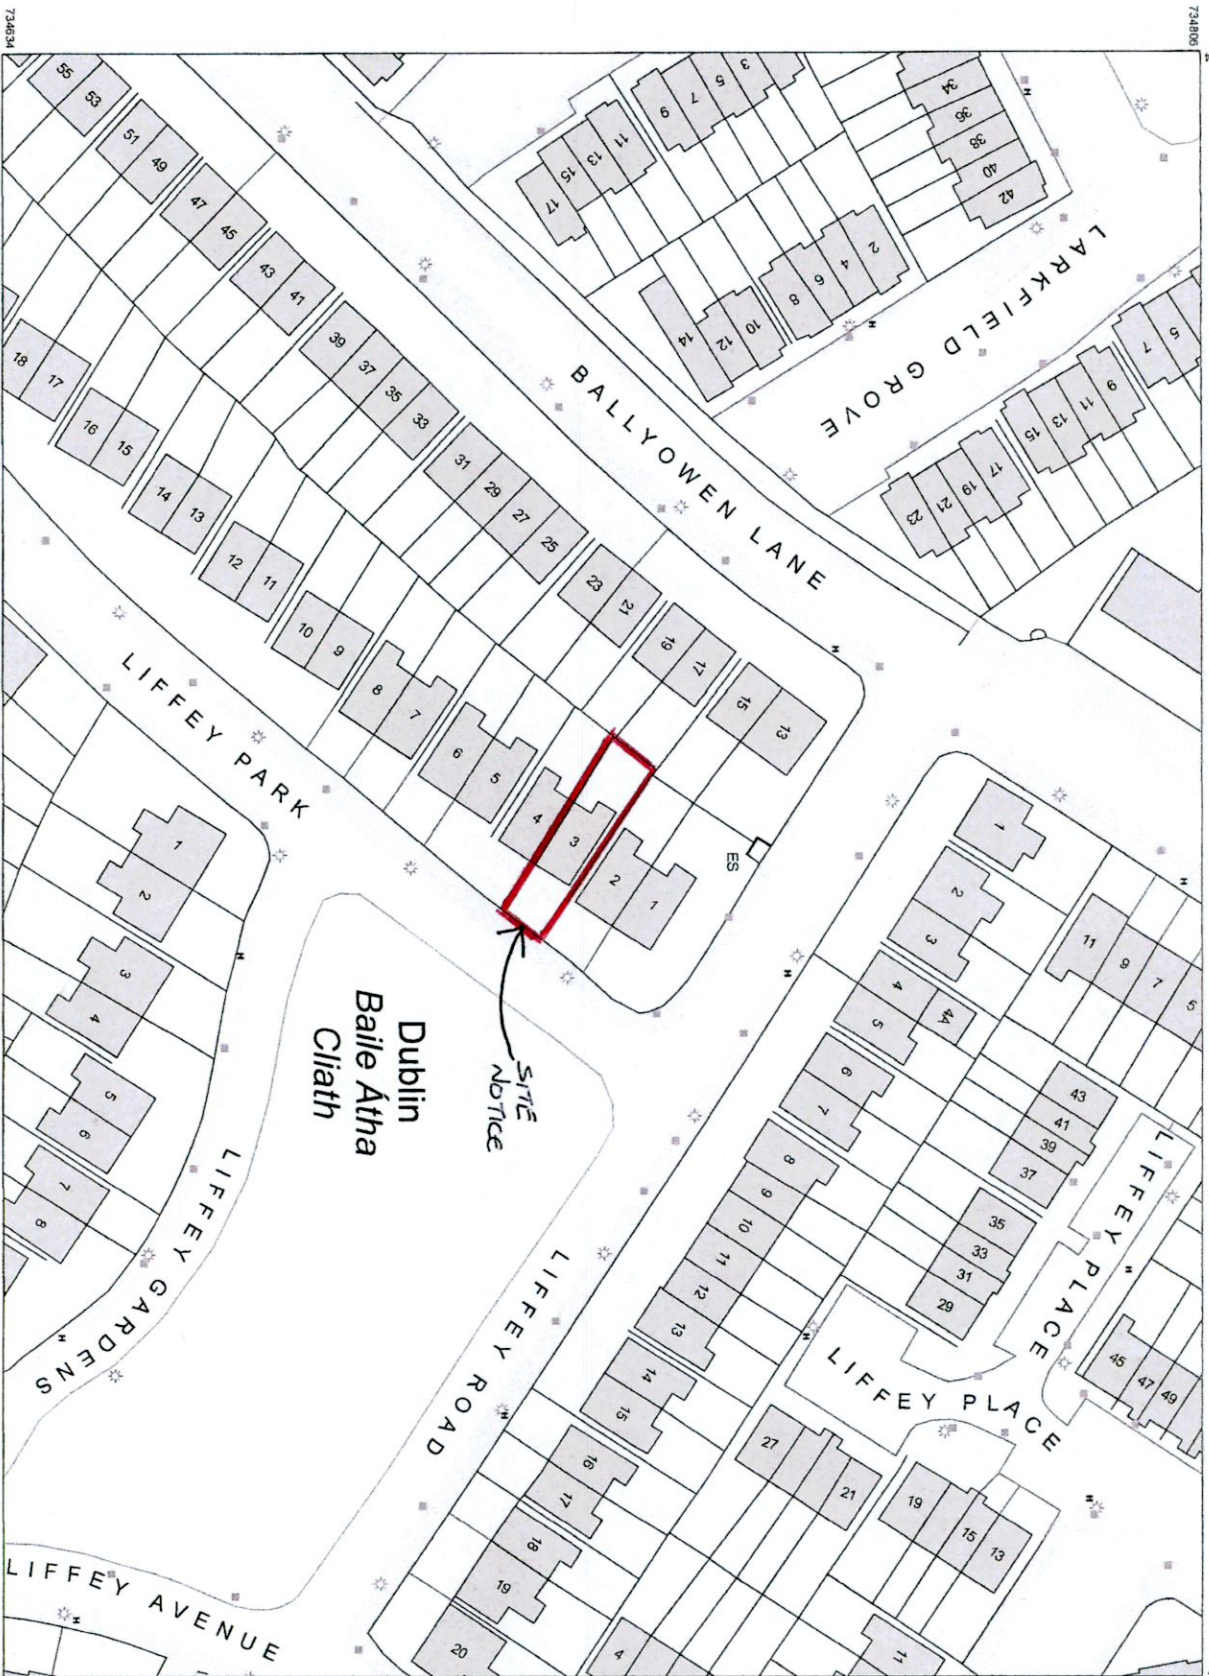

734805
705924
734805
705557
734805



CENTRE COORDINATES:
 ITM 705441, 734720
PUBLISHED: 02/02/2022
ORDER NO.: 50247589_2
MAP SERIES: 1:1,000
MAP SHEETS: 3261-02, 3261-03

COMPILED AND PUBLISHED BY:

Ordnance Survey Ireland,
 Phoenix Park,
 Dublin 8,
 Ireland.

Unauthorised reproduction
 infringes Ordnance Survey Ireland
 and Government of Ireland
 copyright.

All rights reserved.
 No part of this publication may
 be copied, reproduced
 or transmitted in any form
 or by any means without the prior
 written permission of
 the copyright owners.

The representation on this map
 of a road, track or footpath
 is not evidence of the existence
 of a right of way.

Ordnance Survey maps
 never show legal property
 boundaries, nor do they
 show ownership of
 physical features.

© Suirbhéireacht Ordánais Éireann,
 2022
 © Ordnance Survey Ireland, 2022
www.osi.ie/copyright

LEGEND:
[http://www.osi.ie/search/Large Scale Legend](http://www.osi.ie/search/Large%20Scale%20Legend)