

EXISTING GROUND FLOOR PLAN VIEW



The information contained in this email is confidential and must not be divulged to any third party without the written consent of 4bes Design Services.




38 Larkfield Avenue
Lucan
Co. Dublin

No.3 Liffey Park
Liffey Valley Park
Lucan, Co. Dublin

EXISTING GROUND FLOOR PLAN VIEW

DRAWN	JOHN FORBES , 38 LARKFIELD AVE. , LUCAN, CO. DUBLIN
DATE	June 2022
SCALE	1:50 @ A3

Genga Ponnu and
Rajendran Ramasamy

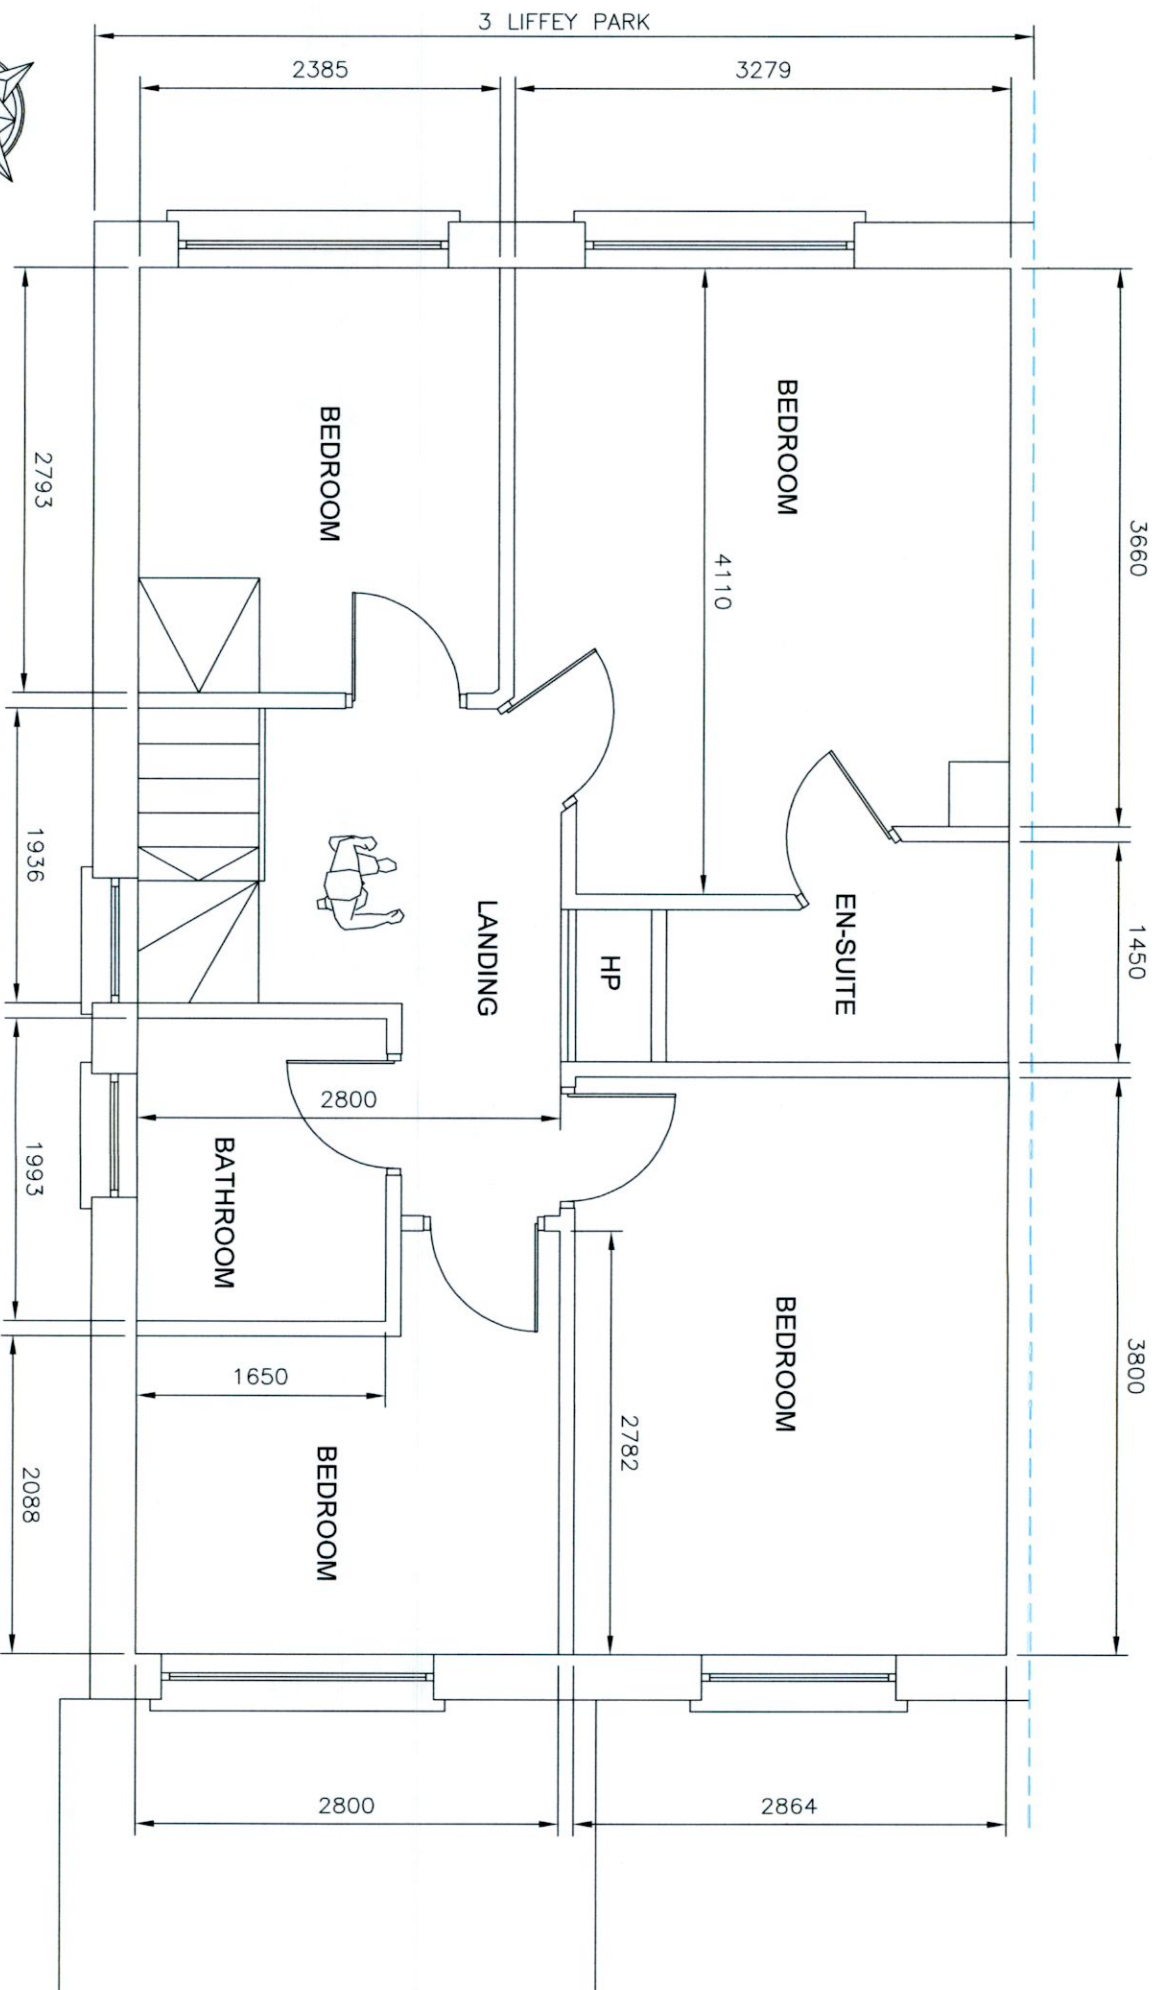

EXISTING FIRST FLOOR PLAN VIEW



The information contained in this email is confidential and must not be divulged to any third party without the written consent of 4bes Design Services.



38 Larkfield Avenue
Lucan
Co. Dublin

No.3 Liffey Park
Liffey Valley Park
Lucan, Co. Dublin

EXISTING FIRST FLOOR PLAN
VIEW

DRAWN	JOHN FORBES , 38 LARKFIELD AVE. , LUCAN, CO. DUBLIN
DATE	June 2022
SCALE	1:50 @ A3

Genga Ponnu and
Rajendran Ramasamy