


EXISTING FRONT ELEVATION



EXISTING REAR ELEVATION

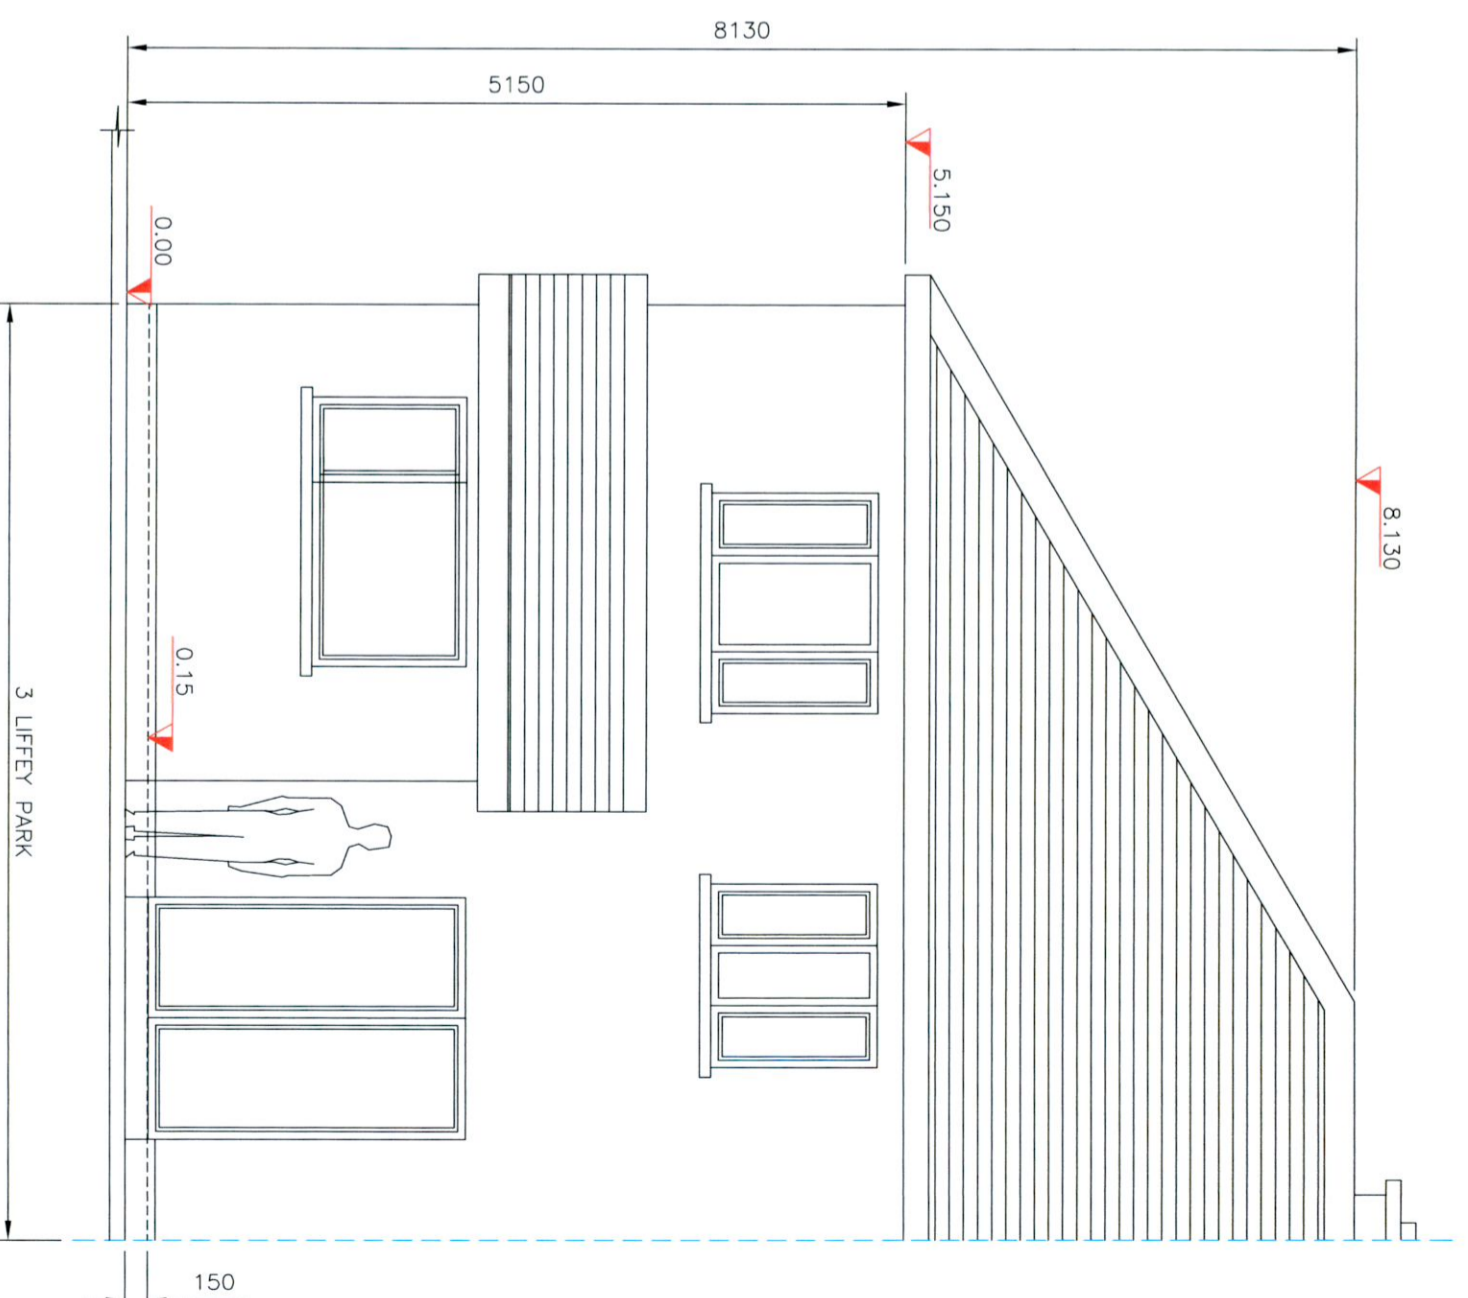

EXISTING FRONT AND REAR ELEVATIONS

The information contained in this email is confidential and must not be divulged to any third party without the written consent of 4bes Design Services.




38 Larkfield Avenue
Lucan
Co. Dublin

No.3 Liffey Park
Liffey Valley Park
Lucan, Co. Dublin

EXISTING FRONT AND REAR ELEVATIONS

DRAWN	JOHN FORBES , 38 LARKFIELD AVE. , LUCAN, CO. DUBLIN
DATE	June 2022
SCALE	1:50 @ A3
Genga Ponnu and Rajendran Ramasamy	
LP - 3	

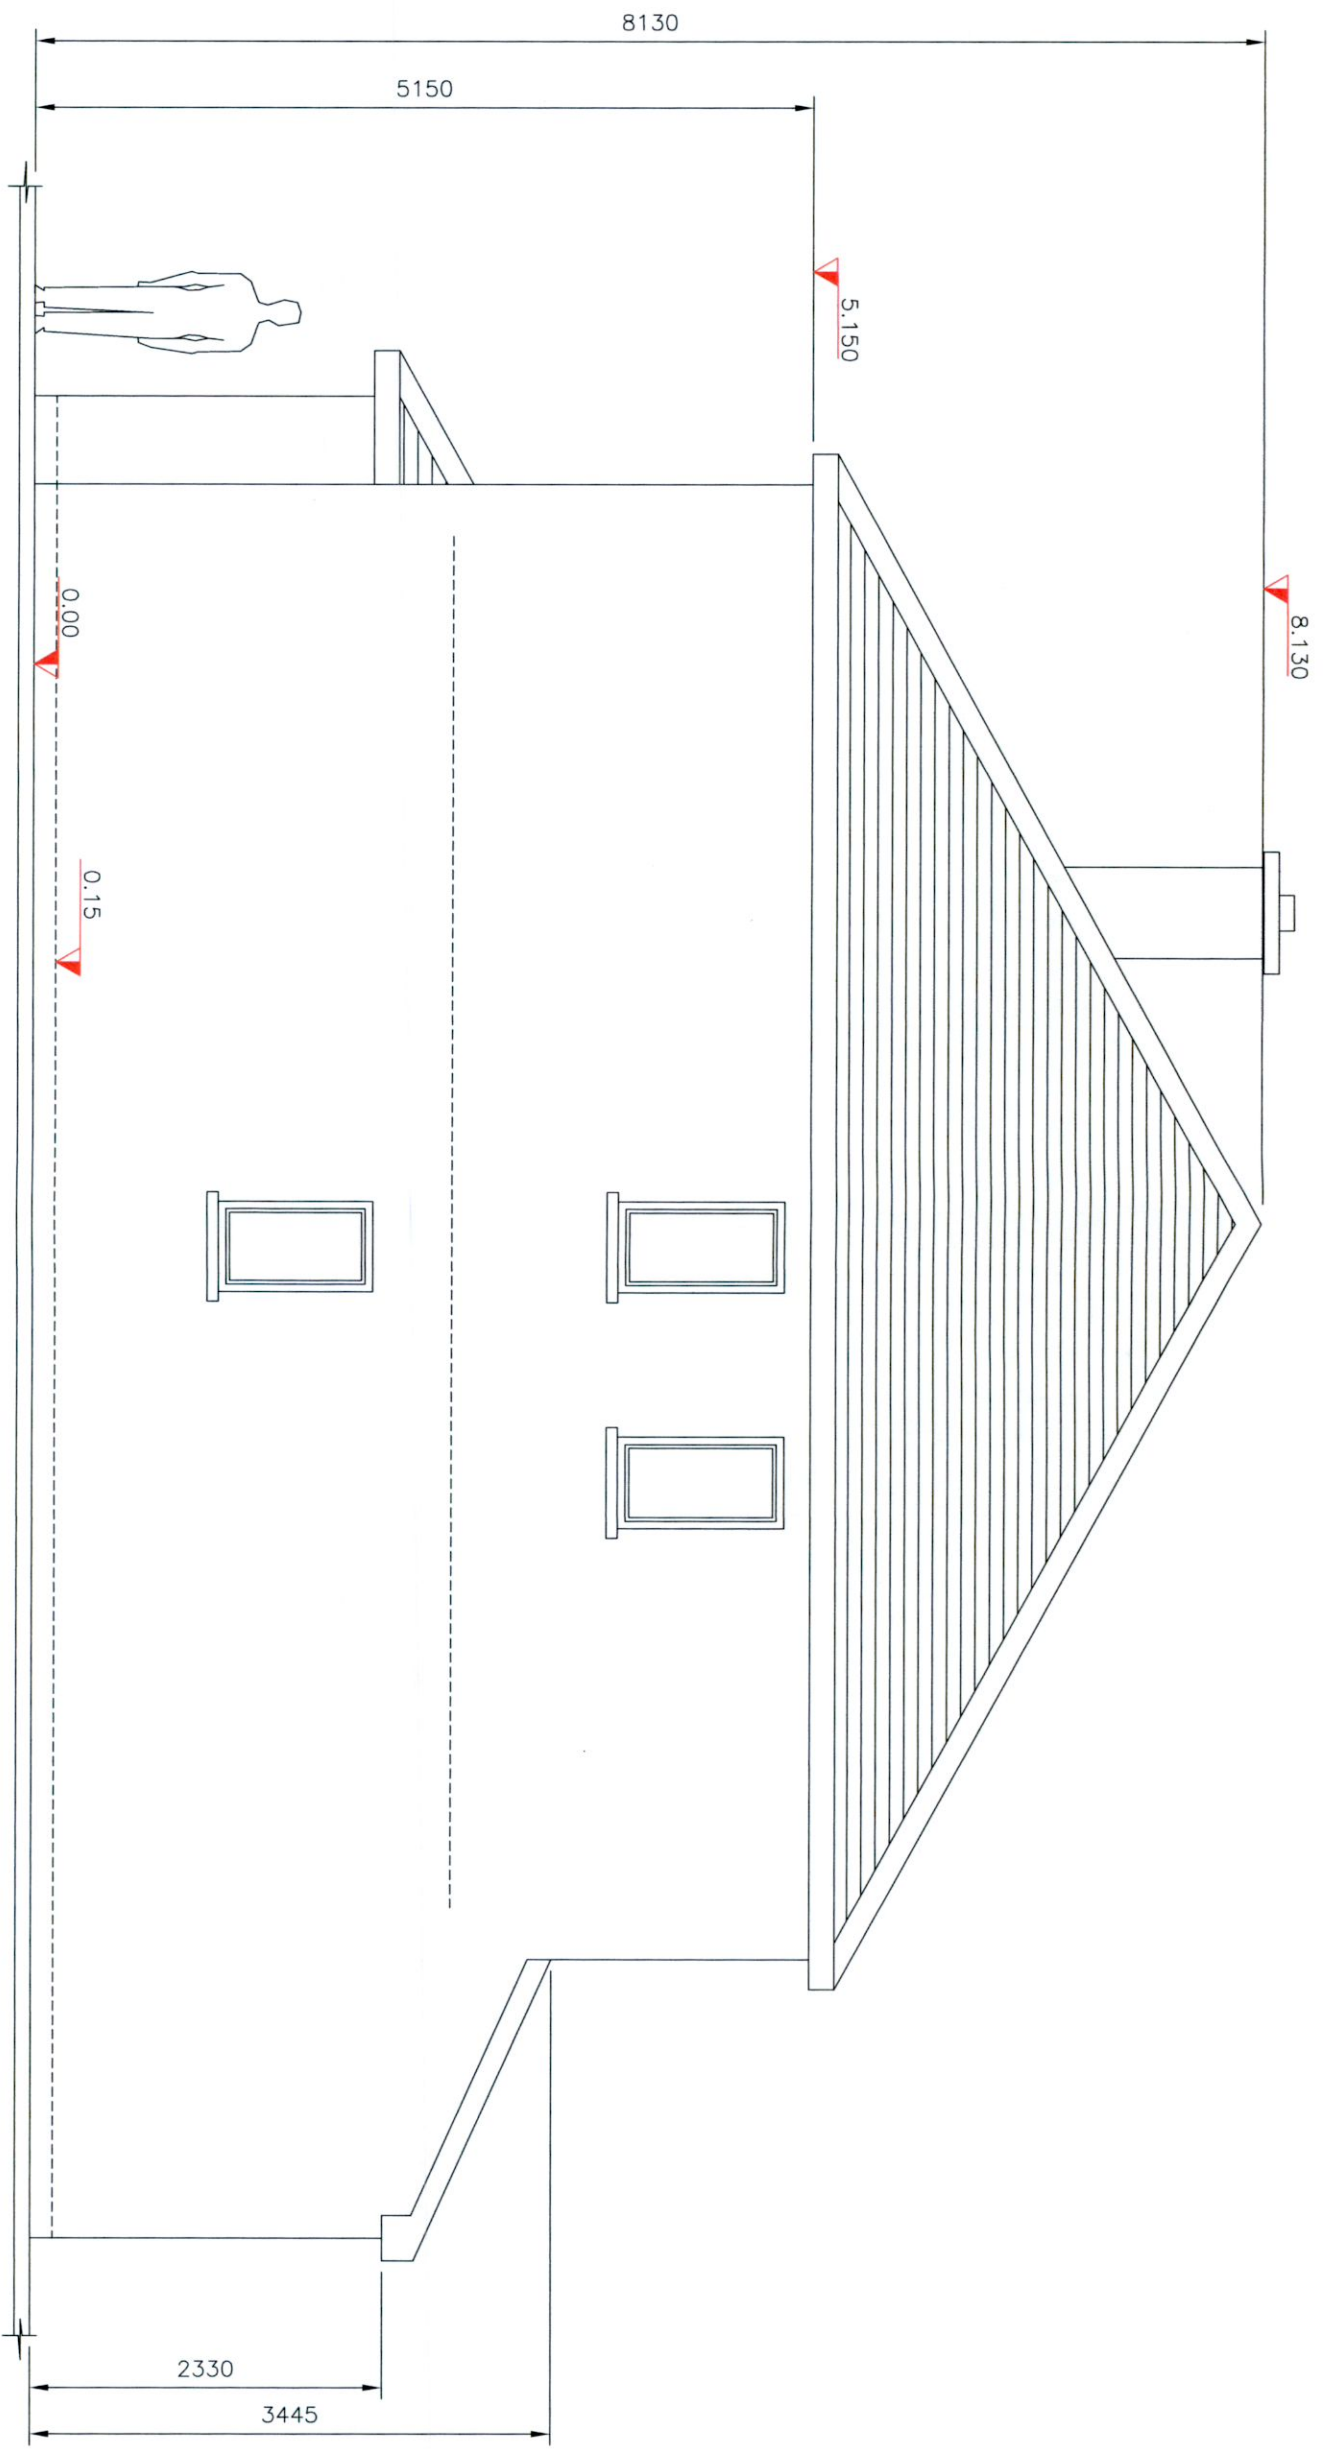

EXISTING SIDE ELEVATION



The information contained in this email is confidential and must not be divulged to any third party without the written consent of 4bes Design Services.



38 Larkfield Avenue
Lucan
Co. Dublin

No.3 Liffey Park
Liffey Valley Park
Lucan, Co. Dublin

EXISTING SIDE ELEVATION

DRAWN	JOHN FORBES , 38 LARKFIELD AVE. , LUCAN, CO. DUBLIN
DATE	June 2022
SCALE	1:50 @ A3

Genga Ponnu and
Rajendran Ramasamy