


EXISTING FRONT ELEVATION

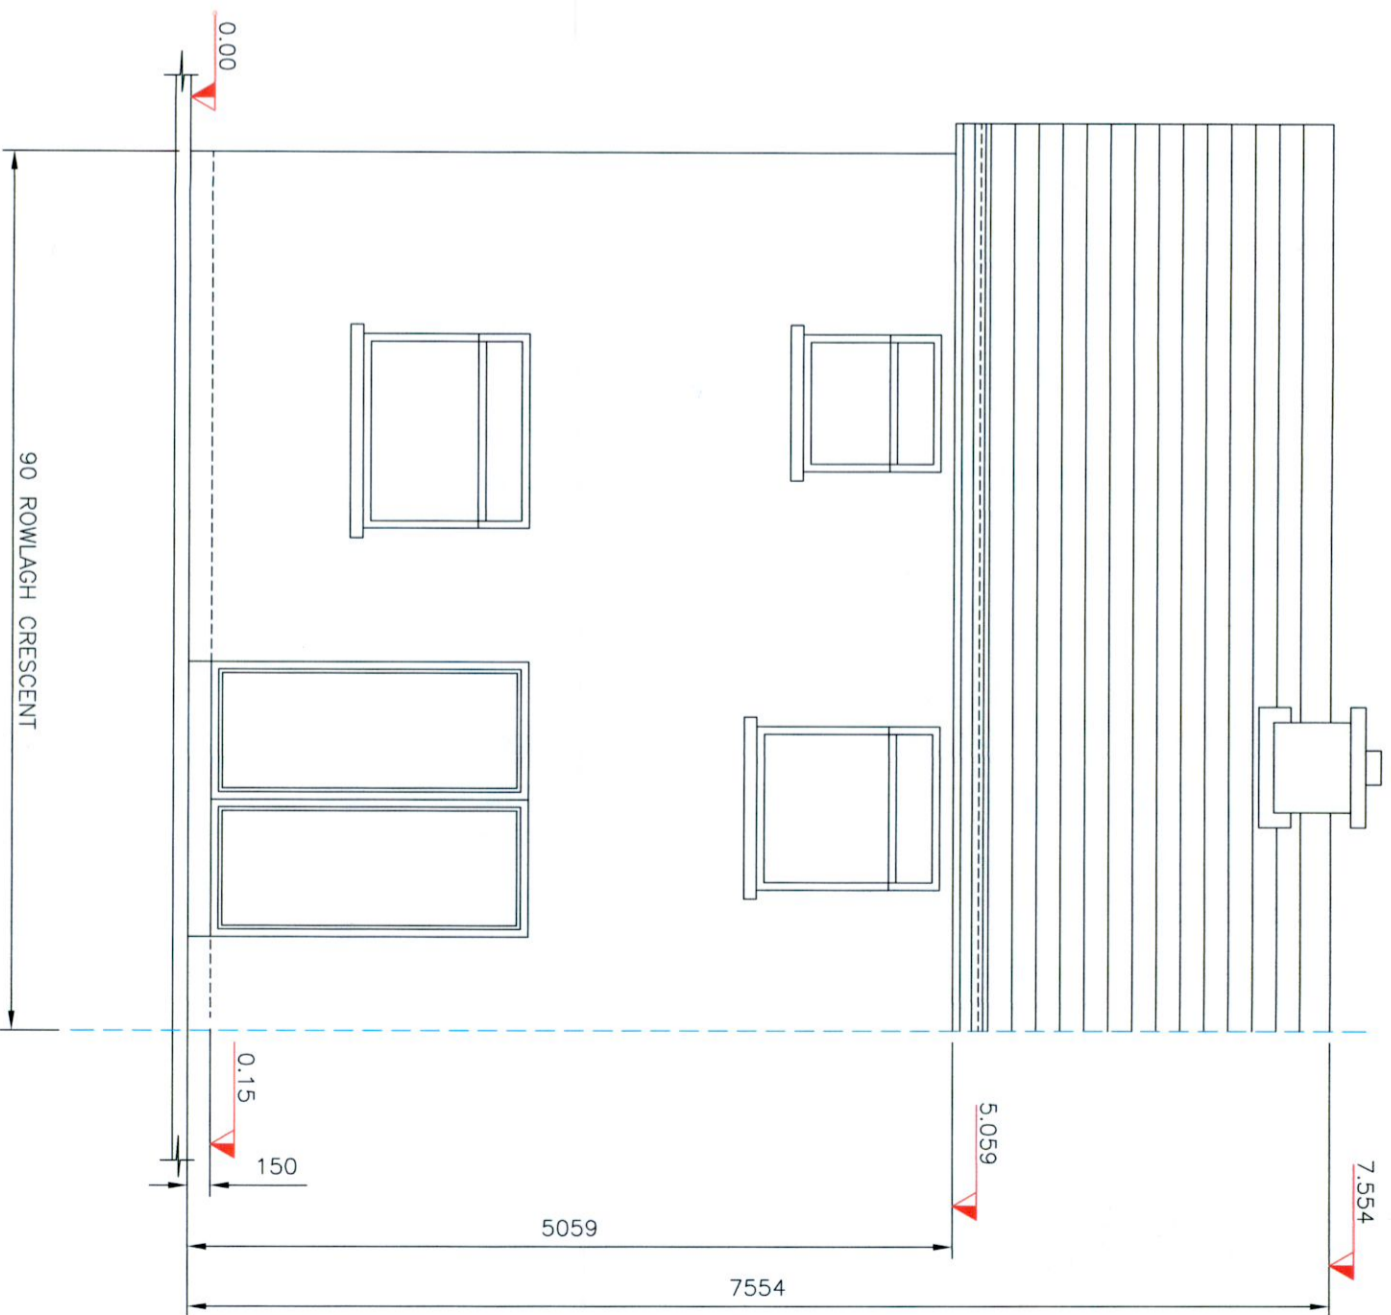

EXISTING REAR ELEVATION



EXISTING FRONT AND REAR ELEVATIONS

The information contained in this email is confidential and must not be divulged to any third party without the written consent of 4bes Design Services.




38 Larkfield Avenue
Lucan
Co. Dublin

90 Rowlagh Crescent,
Ronanstown,
Dublin 22, D22 H9W9

EXISTING FRONT AND REAR ELEVATIONS

DRAWN	JOHN FORBES , 38 LARKFIELD AVE. , LUCAN, CO. DUBLIN
DATE	June 2022
SCALE	1:50 @ A3
Sharon Carmody and Graham Smith	

RC - 3

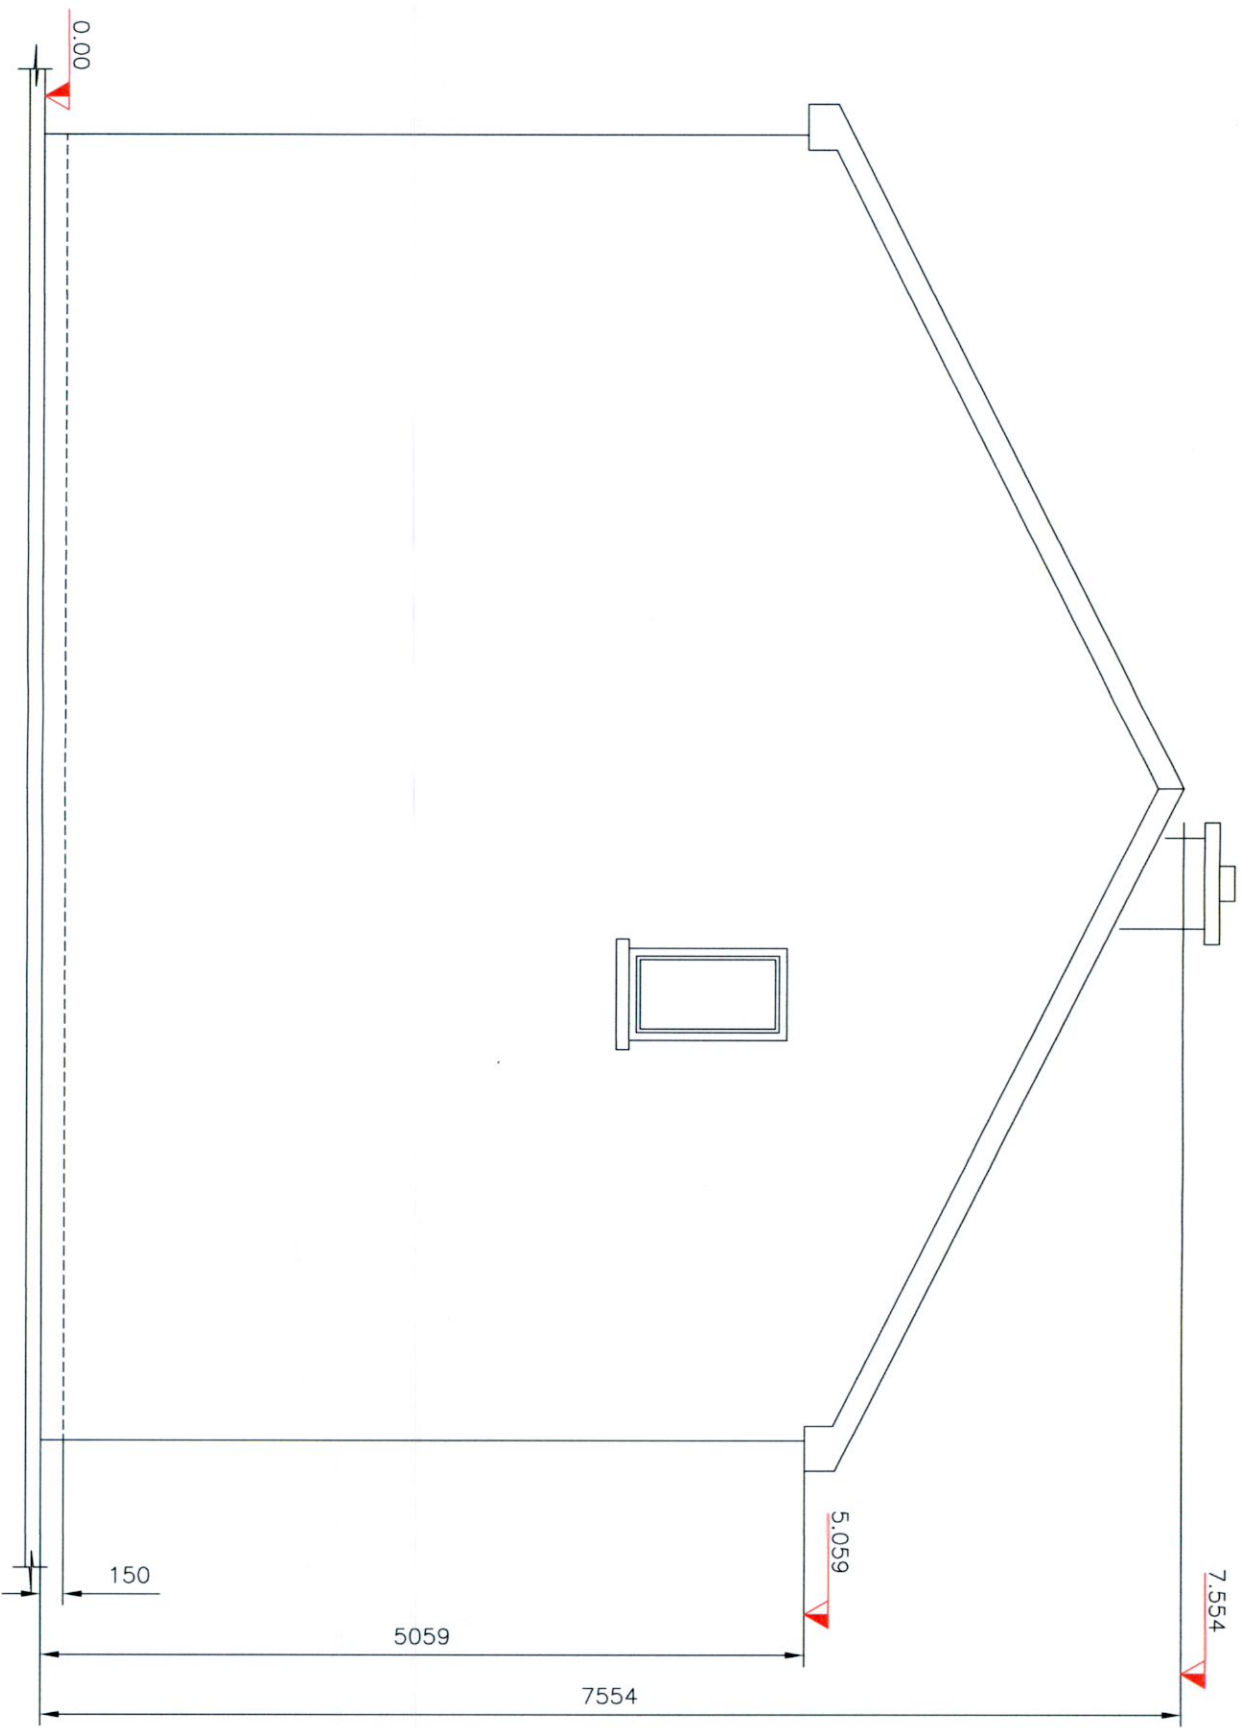

EXISTING SIDE ELEVATION



EXISTING SIDE ELEVATION

DRAWN	JOHN FORBES , 38 LARKFIELD AVE. , LUCAN, CO. DUBLIN.	Sharon Carmody and Graham Smith
DATE	June 2022	
SCALE	1:50 @ A3	

90 Rowlagh Crescent,
Ronanstown,
Dublin 22, D22 H9W9

4BES
Design Services
38 Larkfield Avenue
Lucan
Co. Dublin

The information contained in this email is confidential and must not be divulged to any third party without the written consent of 4bes Design Services.