

PROPOSED FIRST FLOOR PLAN VIEW



The information contained in this email is confidential and must not be divulged to any third party without the written consent of 4bes Design Services.




38 Larkfield Avenue
Lucan
Co. Dublin

90 Rowlagh Crescent,
Ronanstown,
Dublin 22, D22 H9W9

PROPOSED FIRST FLOOR PLAN VIEW

DRAWN	JOHN FORBES , 38 LARKFIELD AVE. , LUCAN, CO. DUBLIN
DATE	June 2022
SCALE	1:50 @ A3
Sharon Carmody and Graham Smith	
RC - 6	

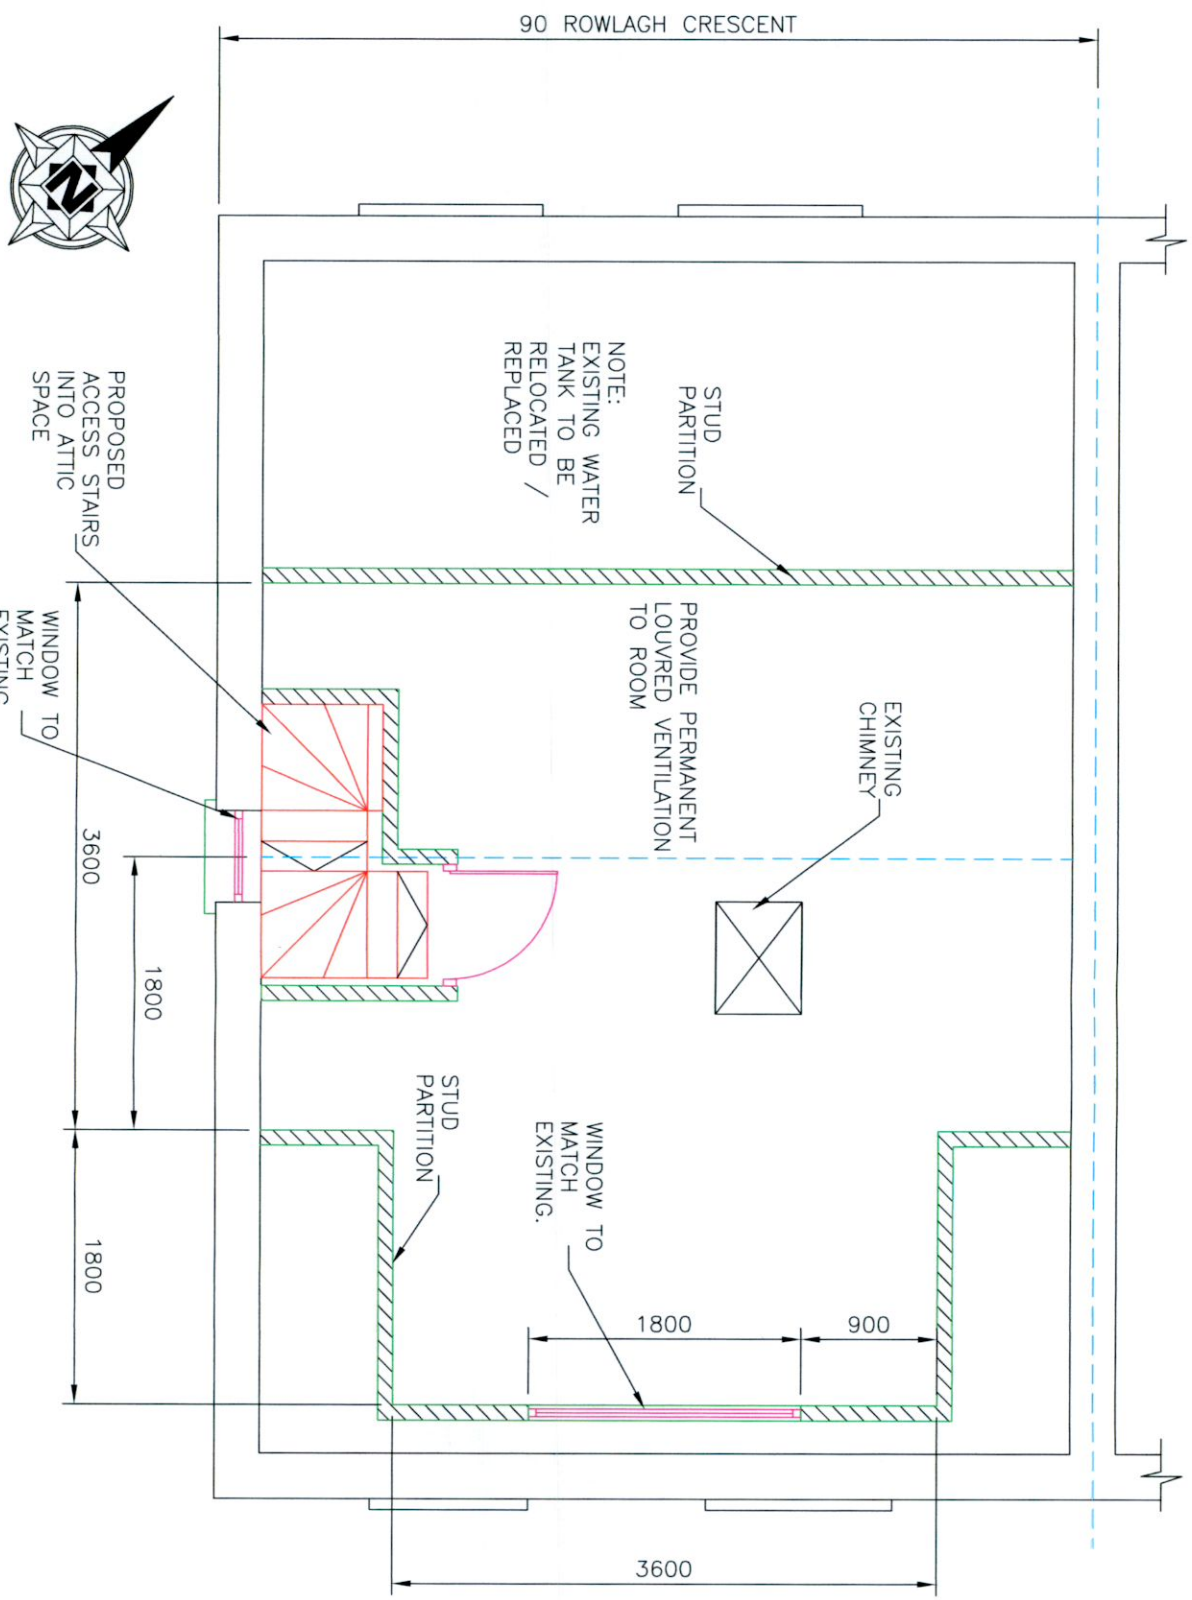

PROPOSED ATTIC FLOOR PLAN VIEW



The information contained in this email is confidential and must not be divulged to any third party without the written consent of 4bes Design Services.



38 Larkfield Avenue
Lucan
Co. Dublin

90 Rowlagh Crescent,
Ronanstown,
Dublin 22, D22 H9W9

PROPOSED ATTIC FLOOR PLAN VIEW

DRAWN	JOHN FORBES , 38 LARKFIELD AVE. , LUCAN, CO. DUBLIN
DATE	June 2022
SCALE	1:50 @ A3

Sharon Carmody and
Graham Smith

RC - 7