



PROPOSED FRONT ELEVATION

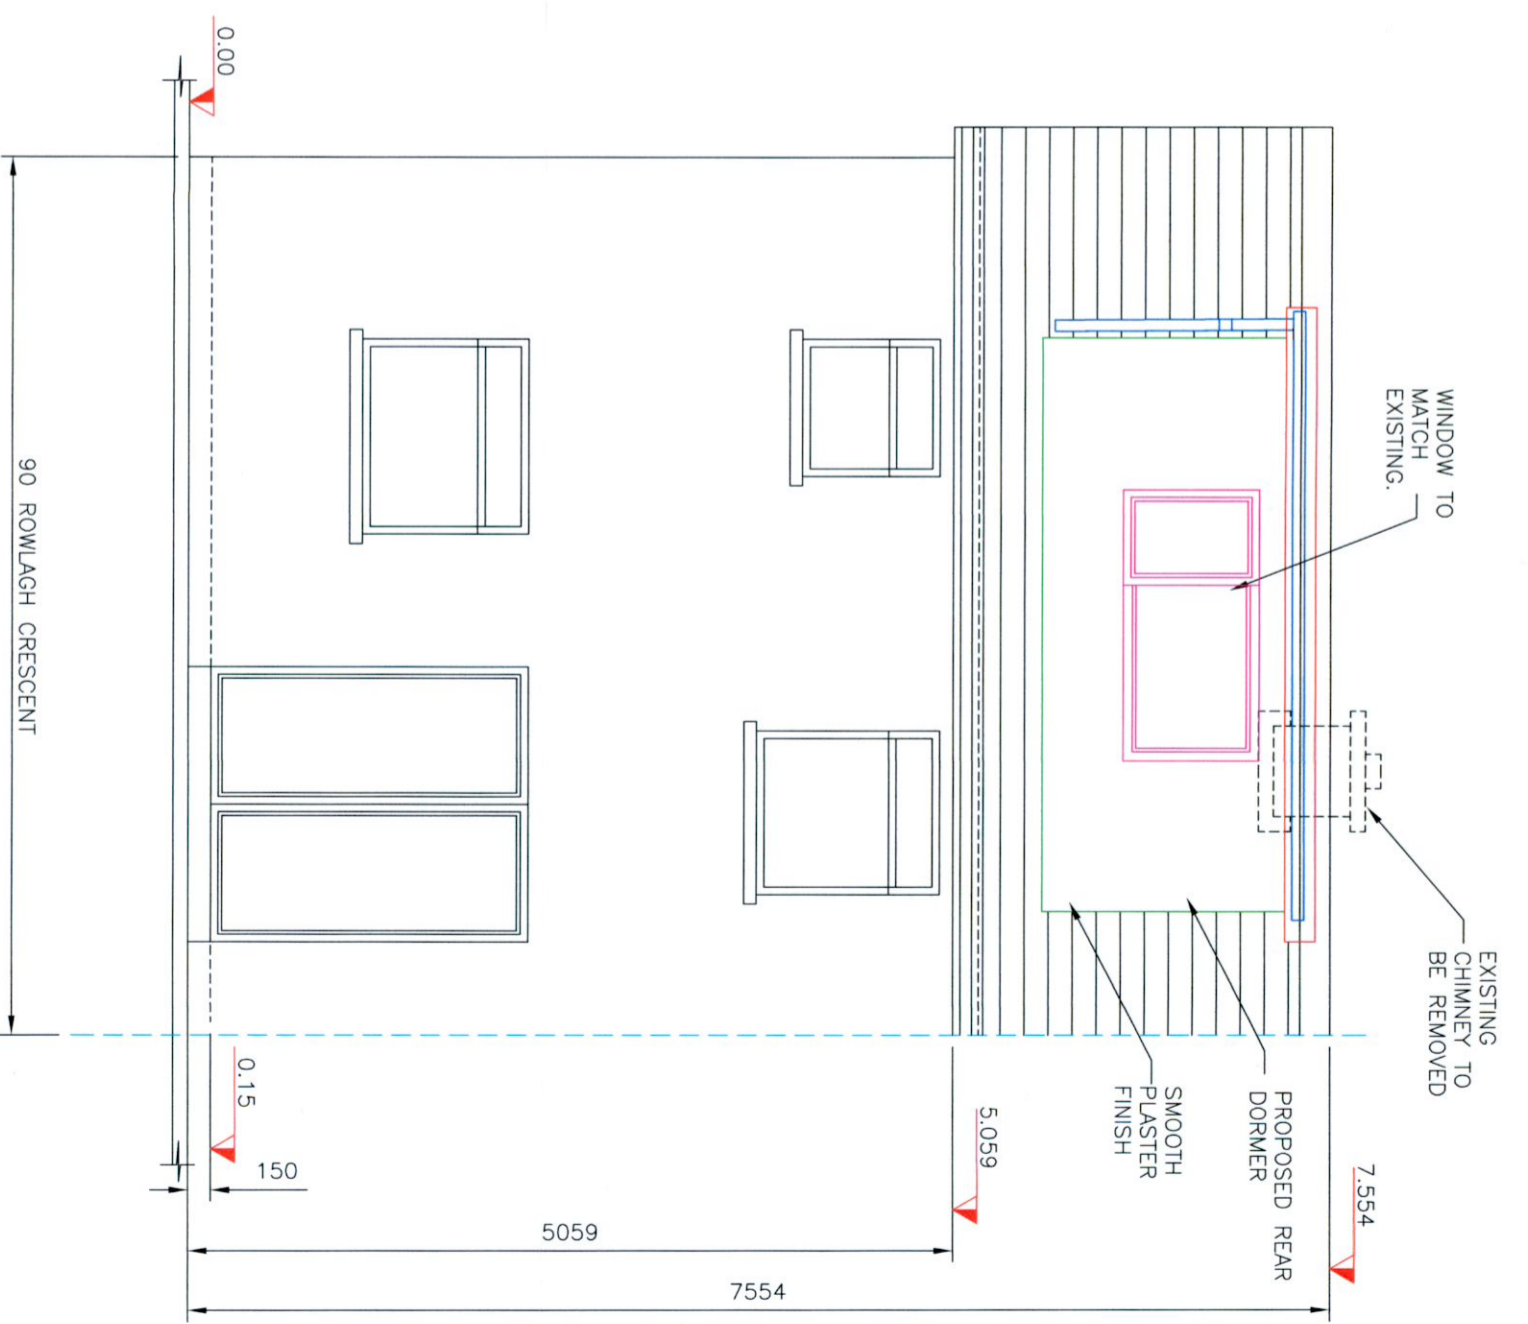

PROPOSED REAR ELEVATION

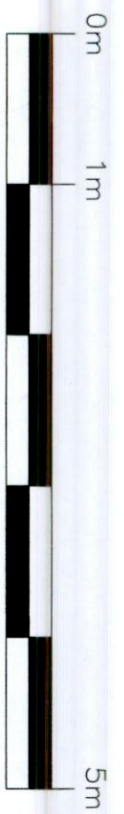

The information contained in this email is confidential and must not be divulged to any third party without the written consent of Abes Design Services.




38 Larkfield Avenue
Lucan
Co. Dublin

90 Rowlagh Crescent,
Ronanstown,
Dublin 22, D22 H9W9

PROPOSED FRONT AND REAR ELEVATIONS

DRAWN	JOHN FORBES , 38 LARKFIELD AVE. , LUCAN, CO. DUBLIN	Sharon Carmody and Graham Smith
DATE	June 2022	
SCALE	1:50 @ A3	

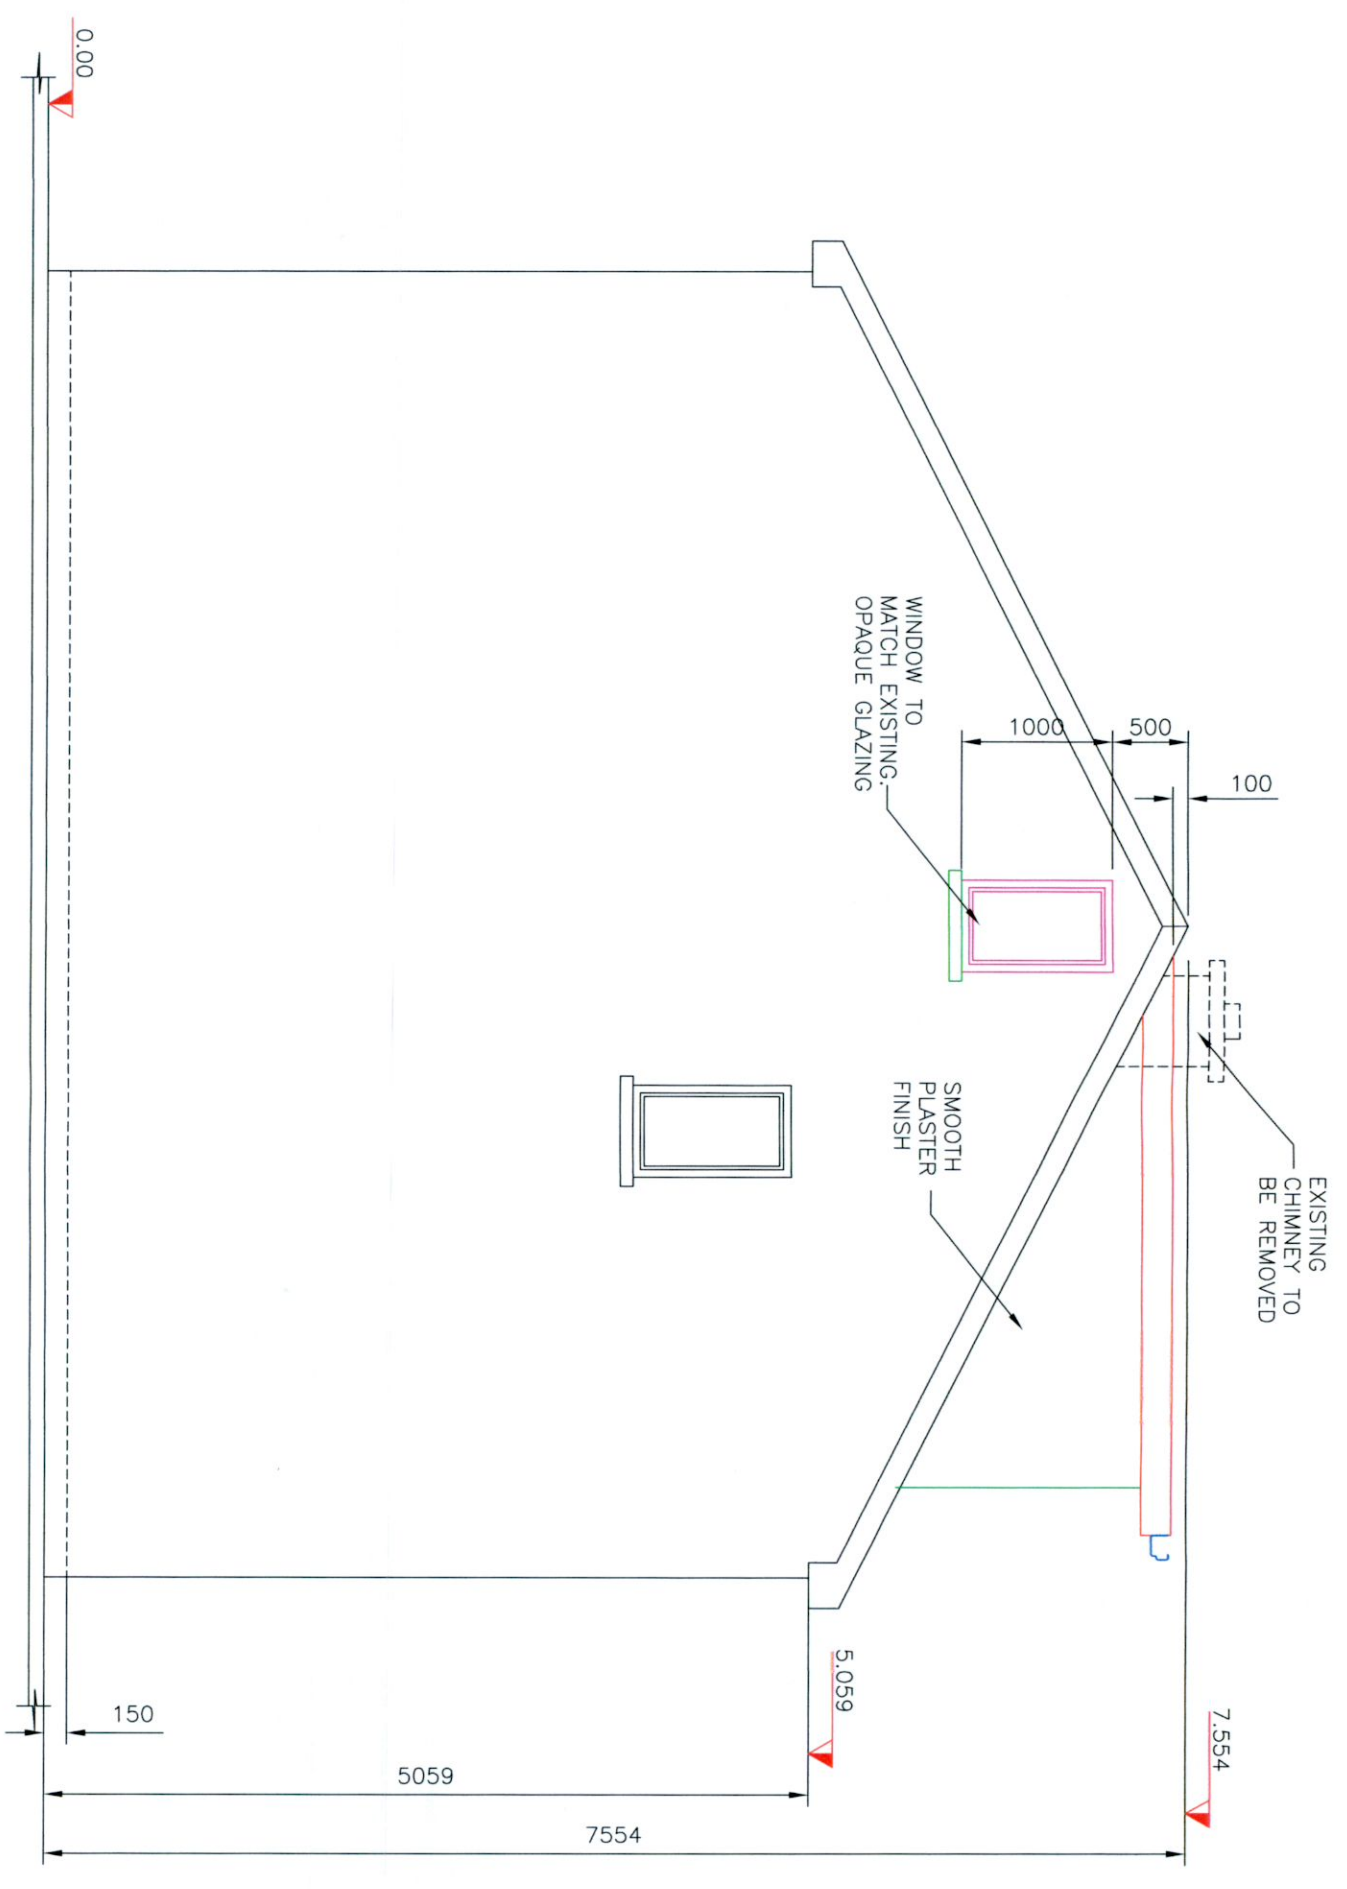

PROPOSED SIDE ELEVATION



The information contained in this email is confidential and must not be divulged to any third party without the written consent of 4bes Design Services.



38 Larkfield Avenue
Lucan
Co. Dublin

90 Rowlagh Crescent,
Ronanstown,
Dublin 22, D22 H9W9

PROPOSED SIDE ELEVATION

DRAWN	JOHN FORBES , 38 LARKFIELD AVE. , LUCAN, CO. DUBLIN
DATE	June 2022
SCALE	1:50 @ A3

Sharon Carmody and
Graham Smith

RC - 9