
FLAT ROOF CONSTRUCTION:

PARALON OR SIMILIAR ON PLYWOOD DECKING
ON FIRRING PIECES LAID TO FALLS ON
CEILING JOISTS AT 400MM CENTRES

ROOF TO HAVE A U-VALUE
OF 0.20 W/M SQ. K

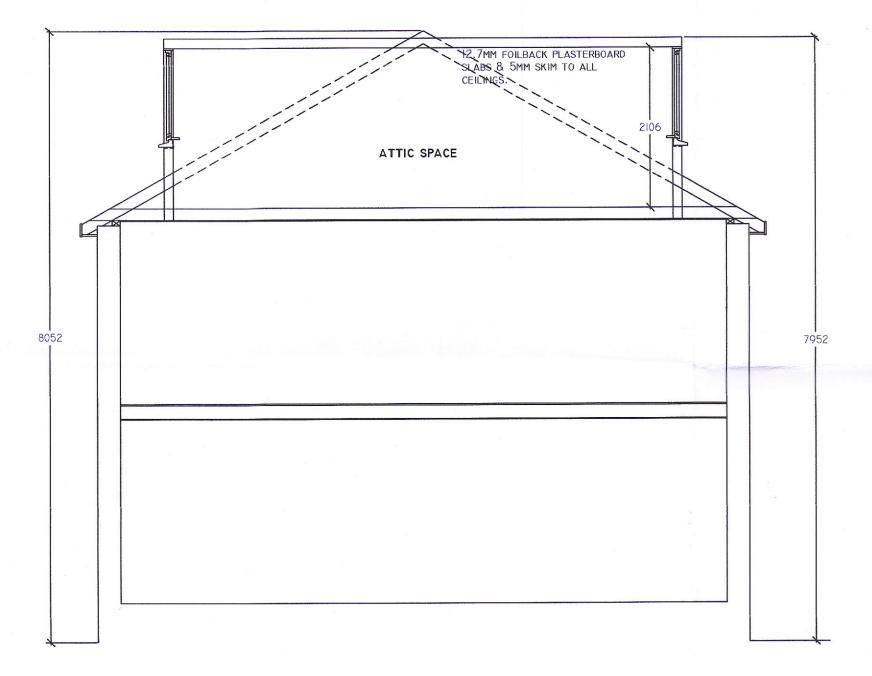

TYPICAL SECTION Scale 1:50 GENERAL NOTES:
THE DEVELOPER/CONTRACTOR/BUILDER IS TO ENSURE THAT THE BUILDING UNDER CONSTRUCTION IS TO COMPLY FULLY WHERE APPLICABLE WITH THE BUILDING REGULATIONS 1997 WITH RESPECT TO ALL TRADES INVOLVED IN THE CONSTRUCTION OF THIS DEVELOPMENT.
THE DEVELOPER/CONTRACTOR/BUILDER SHOULD NOTIFY A.J. WHITTAKER & ASSOCIATES LIMITED OF ANY INTENDED DEVIATIONS FROM THESE PLANS PRIOR TO COMMENCEMENT OF DEVELOPMENT.
CONTRACTORS MUST VERIFY ALL DIMENSIONS ON SITE BEFORE COMMENCING ANY WORK. NO WORKING DIMENSIONS TO BE SCALED. DIMENSIONS WHERE SHOWN TO BLOCKWORK ONLY.
THIS DRAWING AND DESIGN IS COPYRIGHT AND IS THE PROPERTY OF A.J. WHITTAKER & ASSOCIATES LTD.
A.J. WHITTAKER & ASSOCIATES LIMITED. REGISTERED IN IRELAND No. 337064.

Rev.	Date	Ву	Description
Scale 1 : 50			Job Title PROPOSED WORKS AT 224 ORWELL PARK HEIGHTS, TEMPLEOGUE, DUBLIN 6W.
Date JUNE 2022			
Drawn by D.C.			Drawing Title TYPICAL SECTION
Drg. 1 22/	No. /1448/0		Client JOE & ORLA SWEENEY

## DaCAD DESIGNS DESIGN, PLANNING & FIRE SAFETY CONSULTANTS

0

55 LUDFORD DRIVE, BALLINTEER , DUBLIN 16. TEL: 086 8147081 Email-dacaddesigns@gmail.com