



Site Location Map: Supervalu,
 Firhouse Shopping Centre,
 Ballycullen Avenue, Dublin 24,
 D24 NYT3

Site Location = X

Planning application for
 permission for
 placement of a portable
 pay-to-use waste
 compactor for the
 acceptance of residual
 and food waste and a
 portable pay-
 to-use compactor for
 mixed recyclables

Sheet	1 of 1
Size	A4
Scale	1:10,000
Date	25/02/22


Centre coordinates X,Y =
 710616.8573,726934.0894

Map Series | Map Sheets
 1:1,000 | 3390-19

Data Extraction Date:
 25-May-2022

Drawn By: E. Reville
 BIGbin Waste Tech



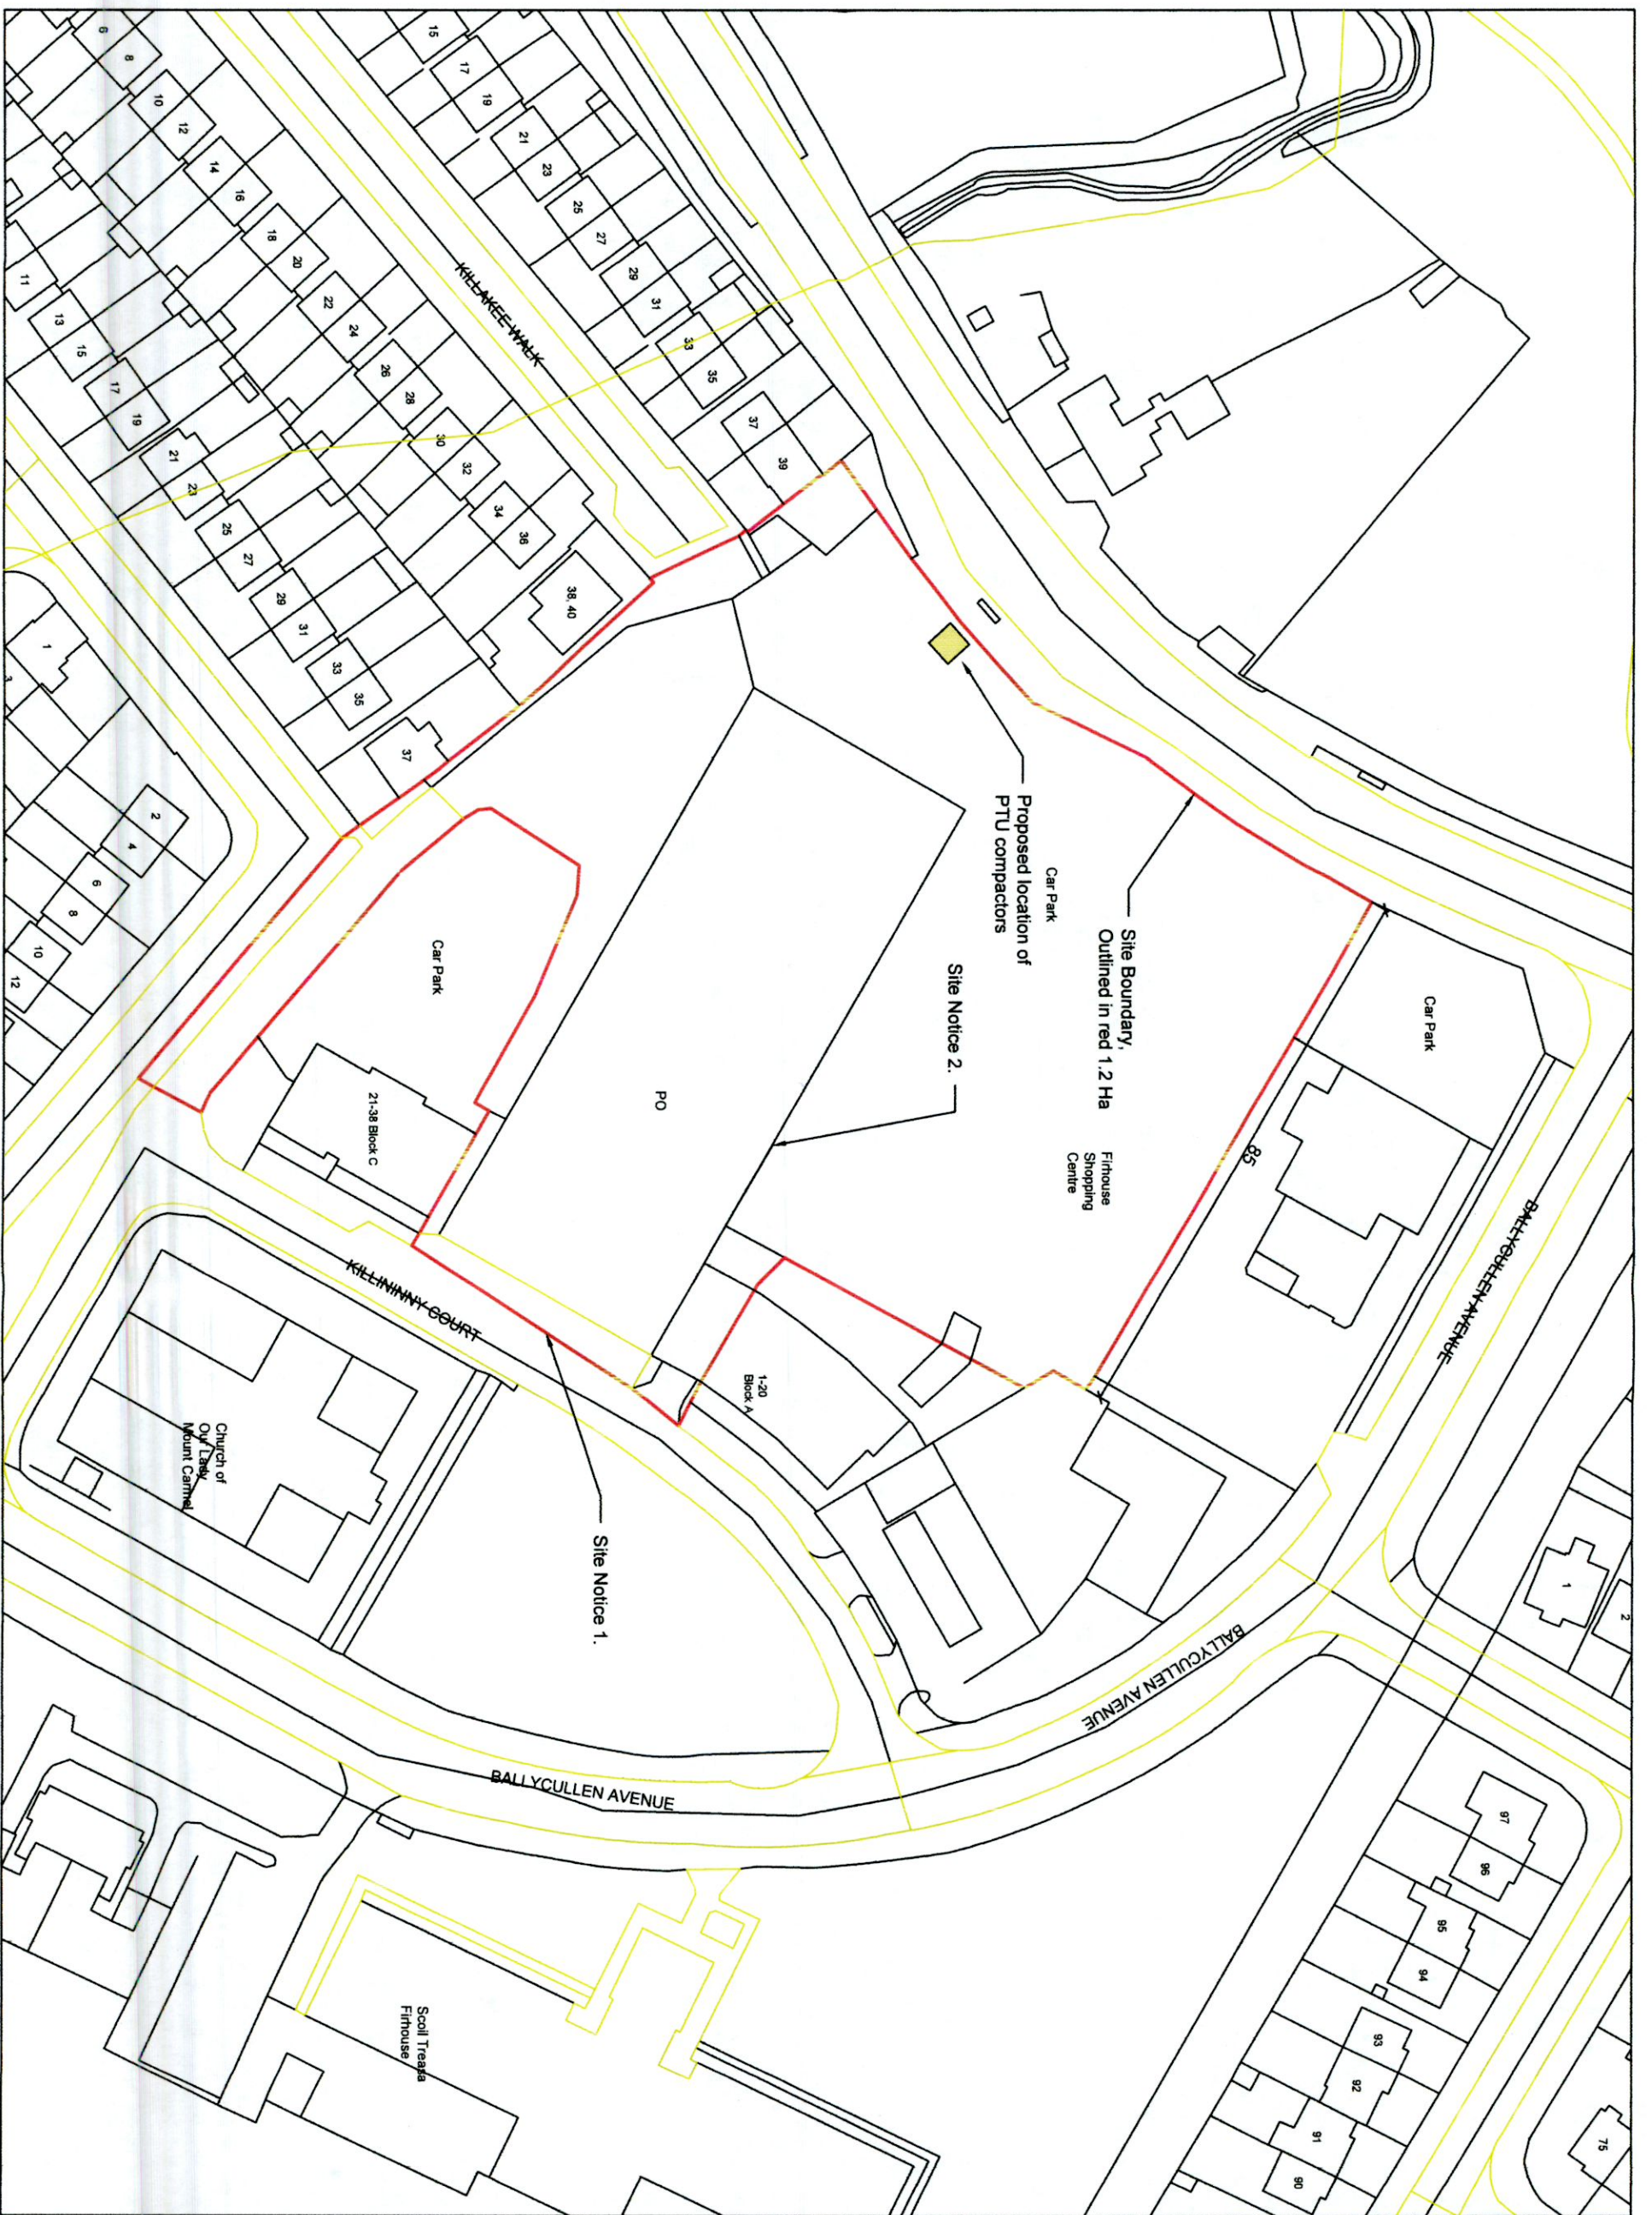

Site Location Map: Supervallu, Firhouse Shopping Centre, Ballycullen Avenue, Dublin 24, D24 NYT3

Site Boundary
 Planning application for permission for placement of a portable pay-to-use waste compactor for the acceptance of residual and food waste and a portable pay-to-use compactor for mixed recyclables

Sheet 1 of 1

Size A3

Scale 1:1000

Date 26/05/22

Centre coordinates X, Y = 710616.8573, 726934.0894

Map Series | Map Sheets 1:1,000 | 3390-19

Data Extraction Date: 25-May-2022

Drawn By: E. Reville
 BIGbin Waste Tech

