


# Planning Pack Map

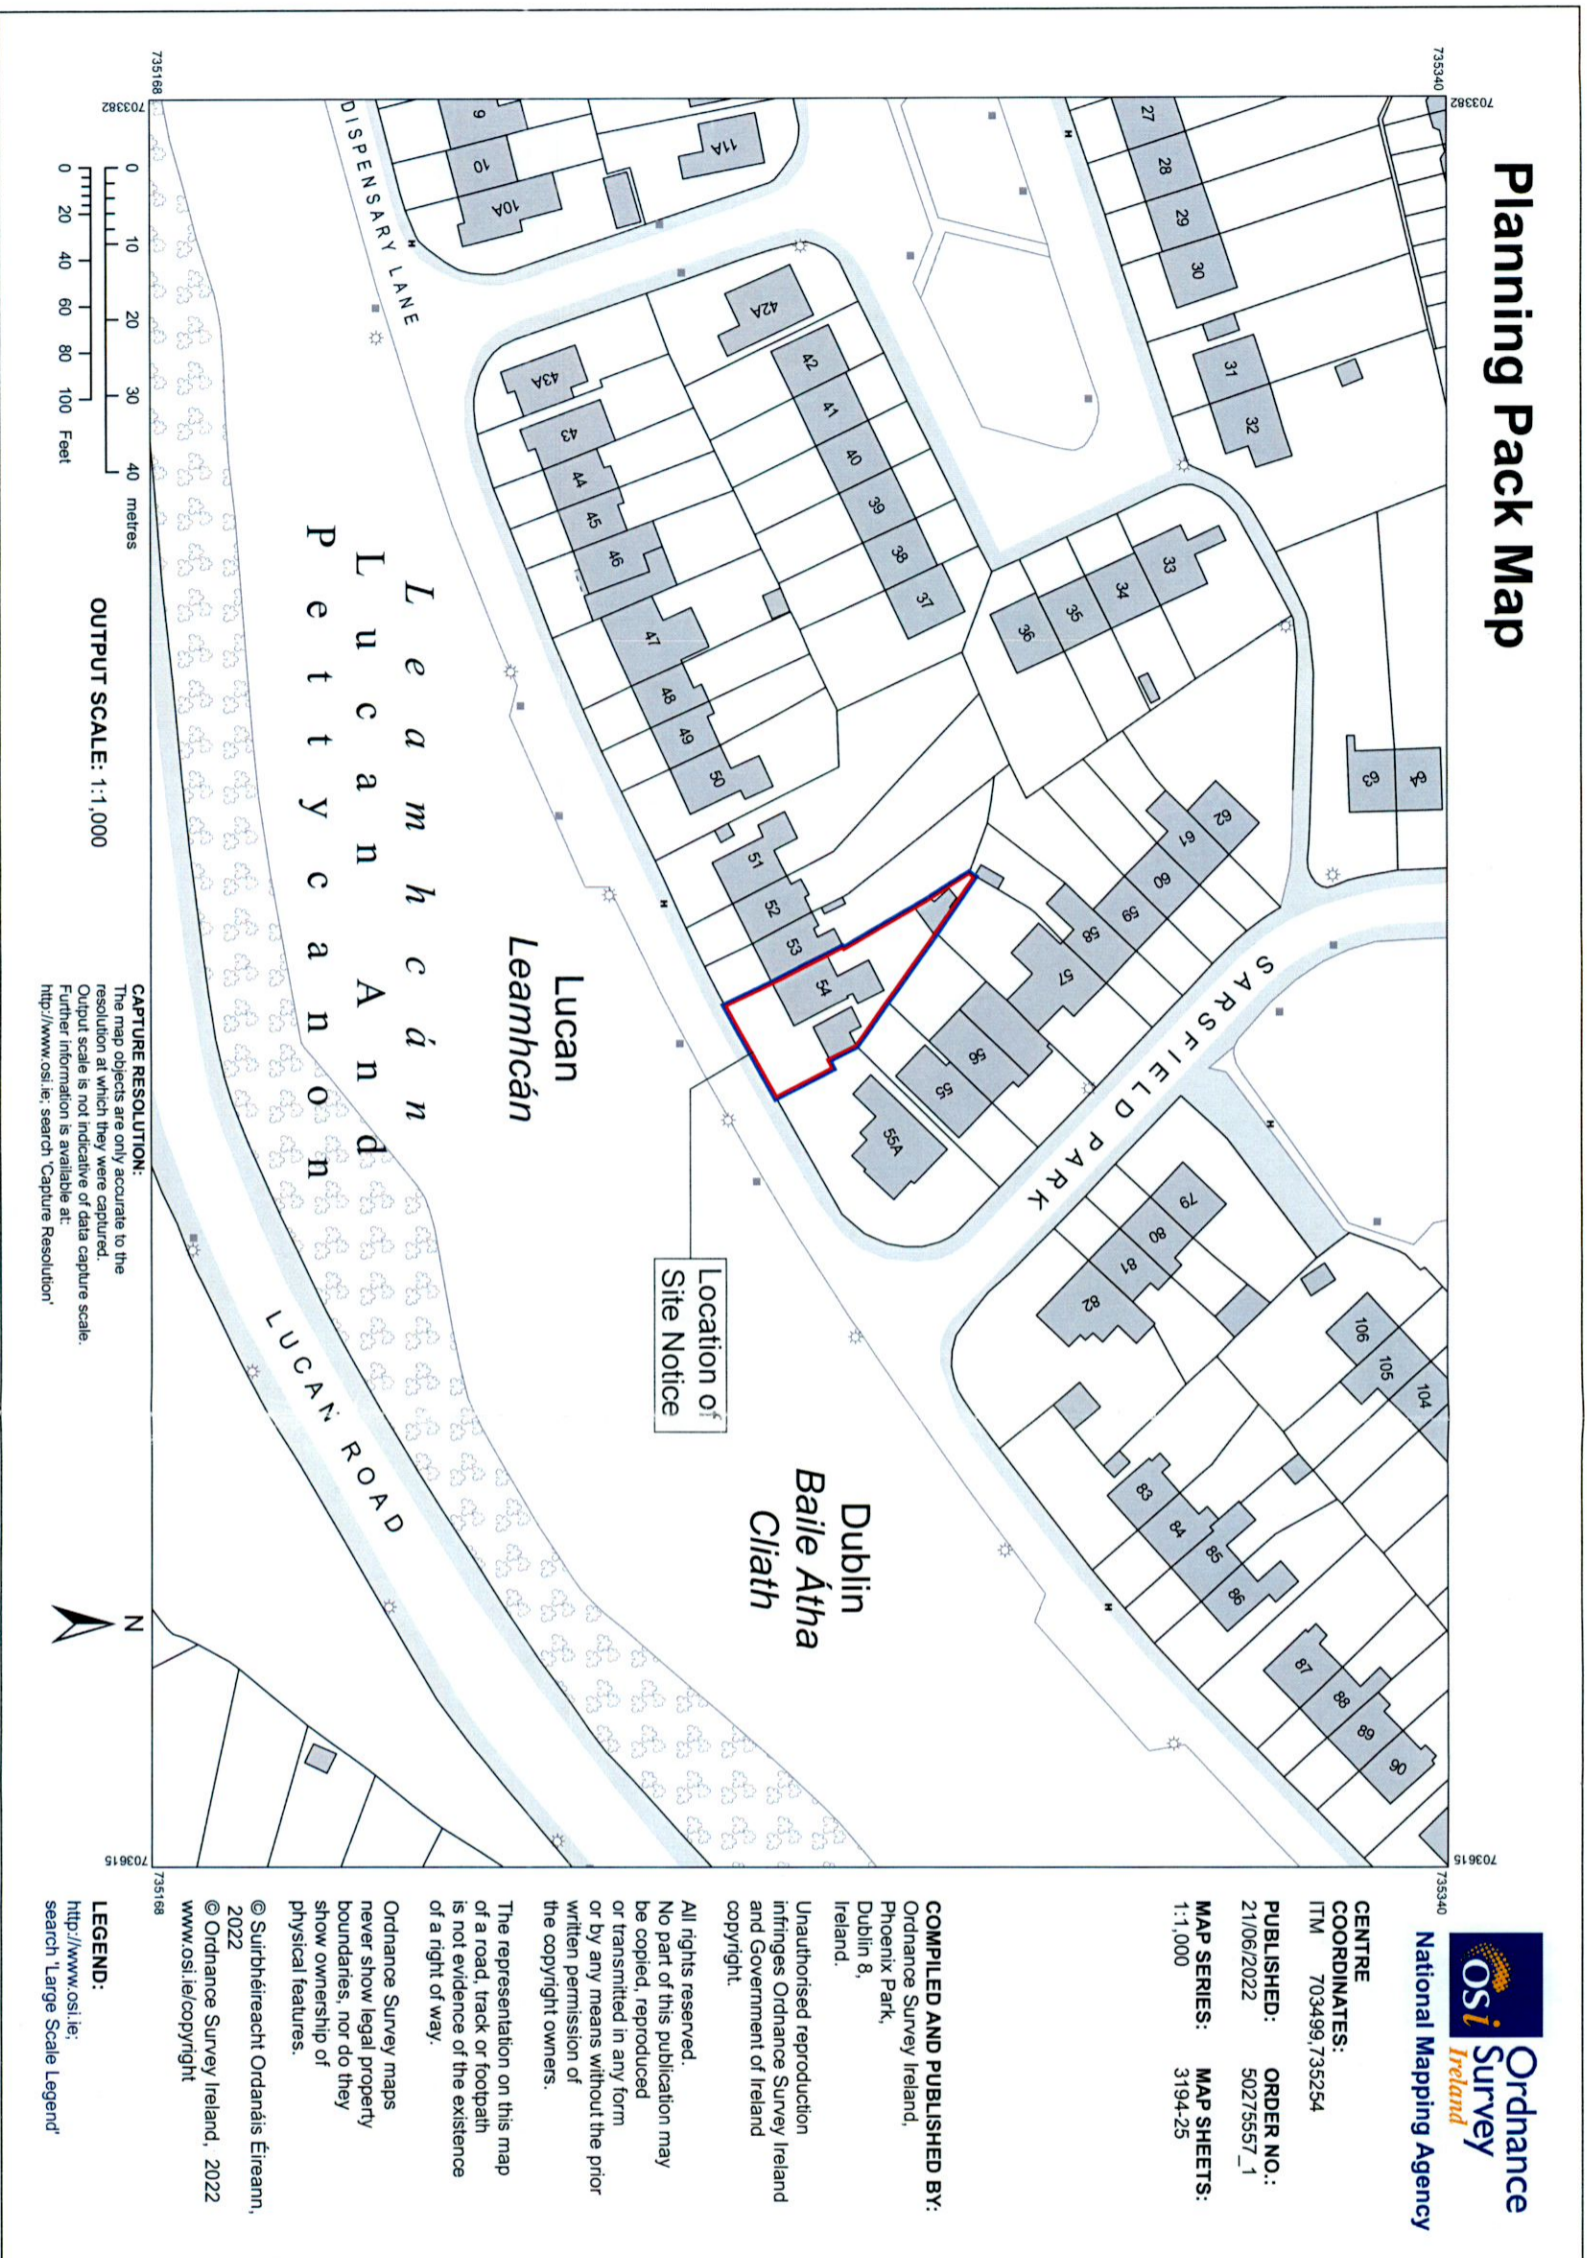

Location of Site Notice

Dublin  
Baile Átha Cliath


Lucan  
Leamhcán

L u c a m h c á n  
P e t t y c a n o n

LUCAN ROAD

CAPTURE RESOLUTION:  
The map objects are only accurate to the resolution at which they were captured. Output scale is not indicative of data capture scale. Further information is available at: <http://www.osi.ie: search 'Capture Resolution'>

OUTPUT SCALE: 1:1,000

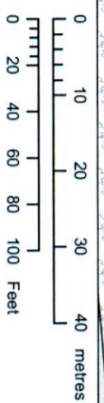

**Ordnance Survey Ireland**  
National Mapping Agency

**CENTRE COORDINATES:**  
ITM 703499,735254  
**PUBLISHED:** 21/06/2022  
**MAP SERIES:** 1:1,000

**ORDER NO.:** 50275557\_1  
**MAP SHEETS:** 3194-25

**COMPILED AND PUBLISHED BY:**  
Ordnance Survey Ireland,  
Phoenix Park,  
Dublin 8,  
Ireland.

Unauthorised reproduction infringes Ordnance Survey Ireland and Government of Ireland copyright.

All rights reserved. No part of this publication may be copied, reproduced or transmitted in any form or by any means without the prior written permission of the copyright owners.

The representation on this map of a road, track or footpath is not evidence of the existence of a right of way.

Ordnance Survey maps never show legal property boundaries, nor do they show ownership of physical features.


© Suirbhéireacht Ordanáis Éireann, 2022  
© Ordnance Survey Ireland, 2022  
[www.osi.ie/copyright](http://www.osi.ie/copyright)

**LEGEND:**  
<http://www.osi.ie: search 'Large Scale Legend'>

**PLANNING**

Application site boundary:

Extent of ownership:

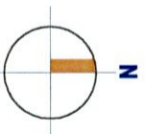

| REV | DATE | BY | DESCRIPTION | CHKD |
|-----|------|----|-------------|------|
|     |      |    |             |      |

**NOTE:**  
This drawing is protected by copyright. © studio dsq architects  
No part of this publication may be copied, reproduced or transmitted in any form or by any means without the prior written permission of the copyright owners.  
Figured dimensions only to be taken from the drawing.

CLIENT: IOSIF & LUCIA GABOR

PROJECT: PROPOSED DWELLING  
54 SARSFIELD PARK, LUCAN

TITLE: SITE LOCATION MAP

| PROJ. NO. | DWG. NO.      | SCALE  | CHECKED BY | DATE      | REVISION |
|-----------|---------------|--------|------------|-----------|----------|
| 22026     | 22026-PL-1.01 | 1:1000 | PK         | JUNE 2022 |          |

Scaling of drawings is not permitted.  
Annotations: Designers to be informed immediately of any discrepancies before work commences.

**studio dsq**  
architects designers

DUBLIN: +353 (0) 1 6624101 LONDON: +44 (0) 7564 624102  
W: [www.design-squared.eu](http://www.design-squared.eu) E: [info@design-squared.eu](mailto:info@design-squared.eu)  
STUDIO: The Warehouse, 12 Richmond Row, Dublin D08 F820