


Front (South-East) Elevation / Context Elevation

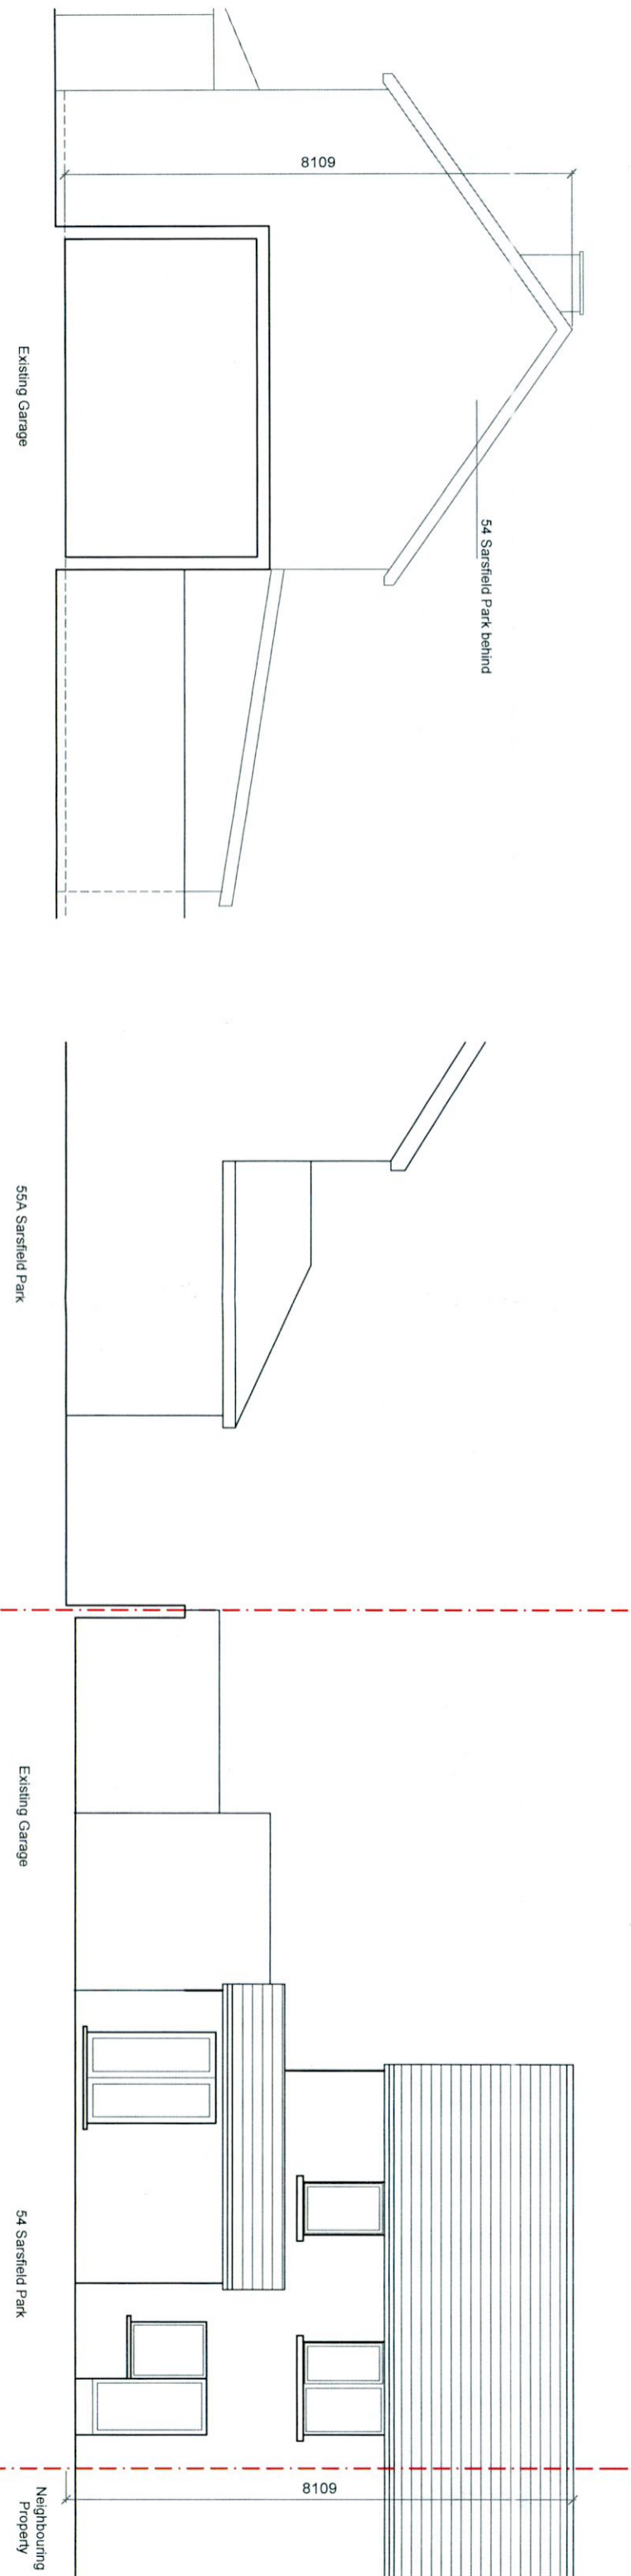

Side (North-East) Elevation & Section A-A

Rear (North-West) Elevation / Context Elevation

Application site boundary: —

Extent of ownership: —

PLANNING

Existing Section & Elevations

REV.	DATE	BY	DESCRIPTION	CHKD
A				

NOTE: • This drawing is protected by copyright. © • No part of it may be reproduced without the express permission of the copyright owner. • Figured dimensions apply to be taken from this drawing.		• Scaling of drawings is not permitted. • All dimensions to be checked on site. • All dimensions to be checked on site before work commences.	
CLIENT IOSIF & LUCIA GABOR		PROJECT PROPOSED DWELLING 54 Sarsfield Park, LUCAN	
TITLE EXISTING SECTION, ELEVATIONS & CONTEXT ELEVATIONS		PROJ. NO. 22026-PL-3.01	
CLIENT IOSIF & LUCIA GABOR		DRG. NO. 22026-PL-3.01	
PROJ. NO. 22026		SCALE 1:100	
DATE JUNE 2022		CHECKED BY PK	
REVISION		DATE	

studio dsq architects designers		DUBLIN: +353 (0)1 6624101 LONDON: +44 (0) 7554 624102 W: www.design-squared.eu E: info@design-squared.eu STUDIO: The Warehouse, 12 Richmond Row, Dublin D06 P820	
---	--	--	--