




1 Side Elevation 1 - Proposed
1 : 100

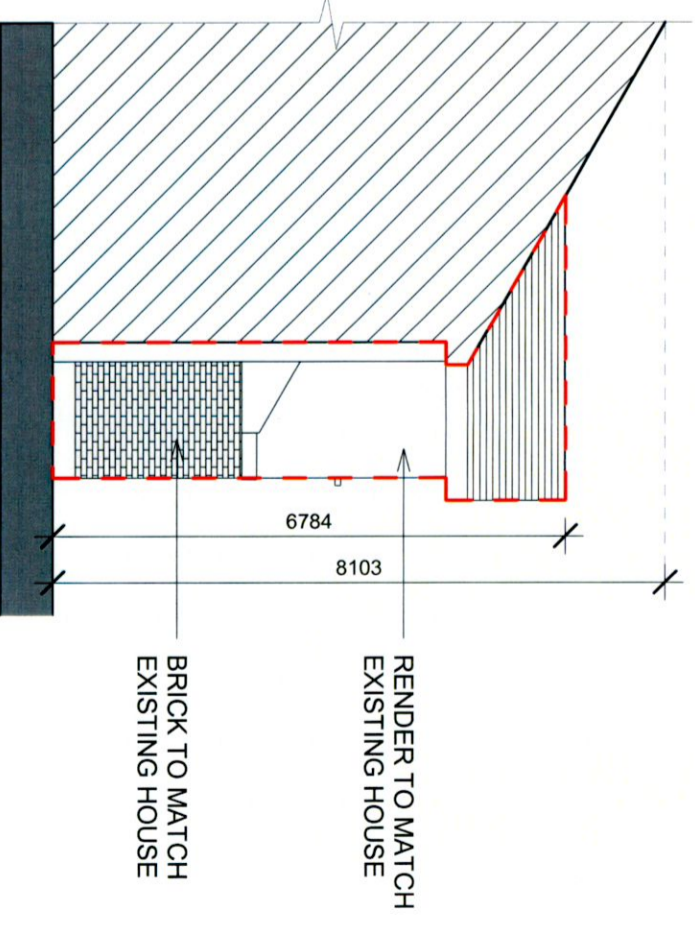

2 Side Elevation 2 - Proposed
1 : 100

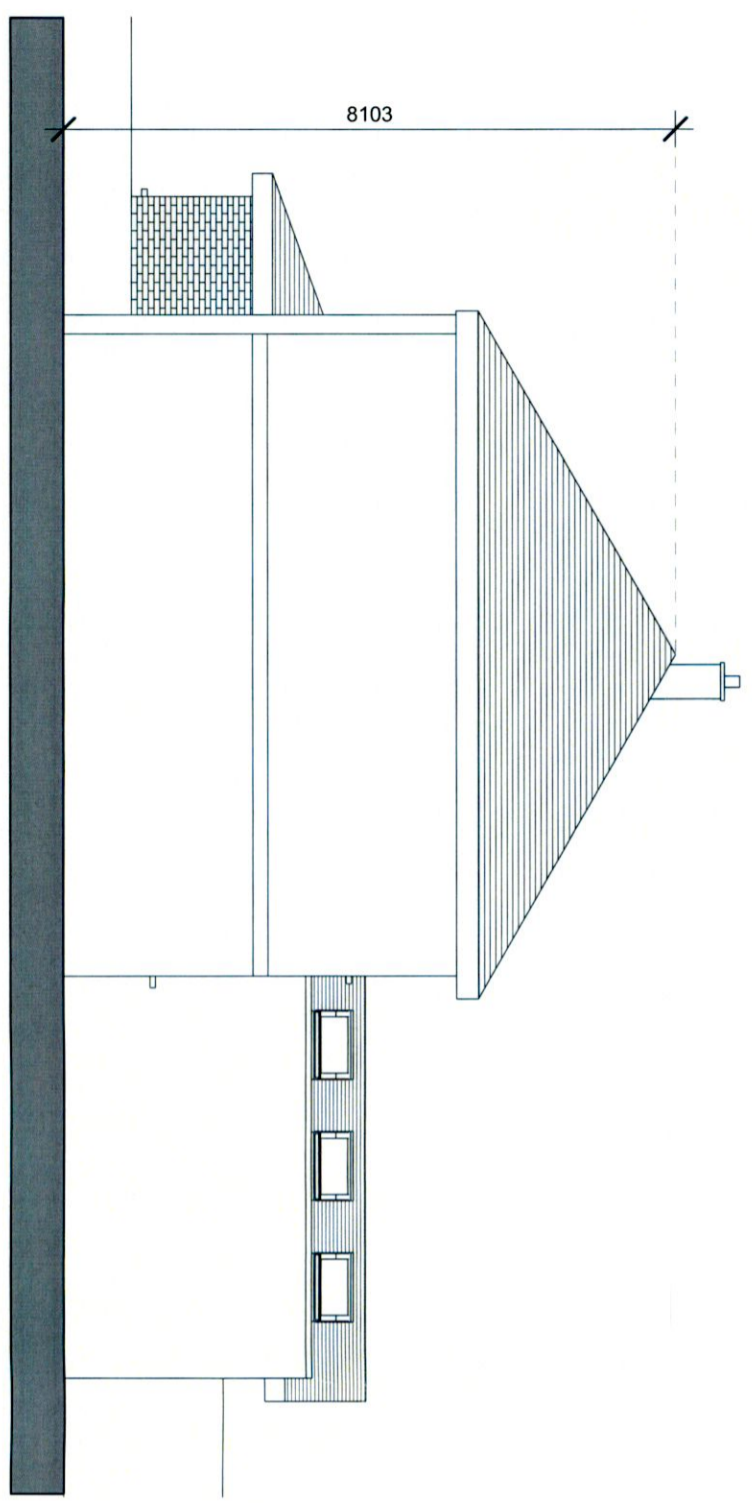

3 Side Elevation 1 - Existing
1 : 100

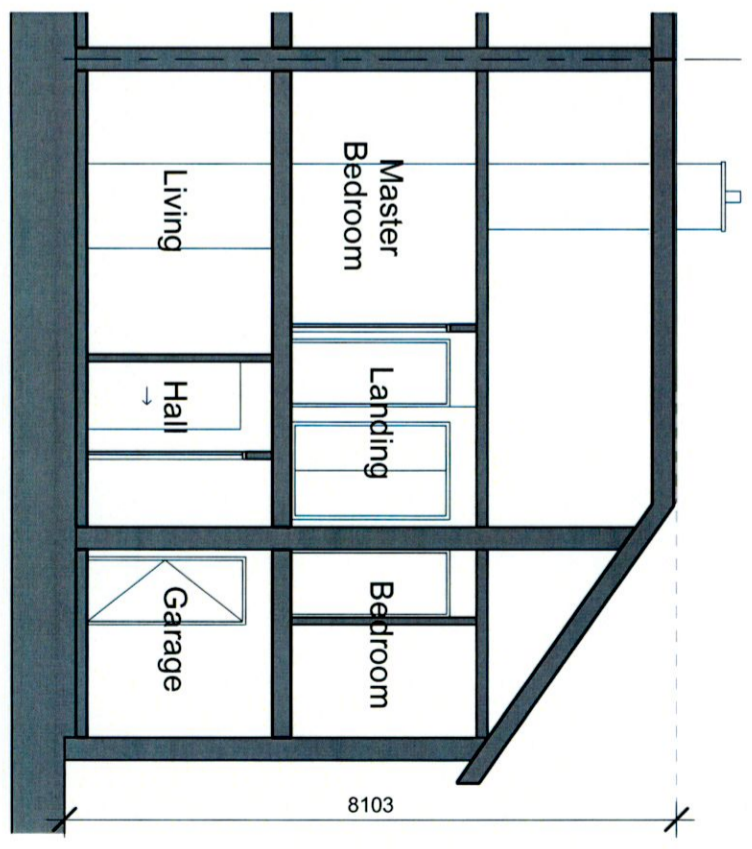

4 Section A - Proposed
1 : 100

David Brunton
49 Kew Park Avenue, Lucan, Co. Dublin
T 087 679 3063

PROJECT TITLE
Proposed front & side extension at 49 Kew Park Avenue, Lucan, Co. Dublin

DRAWING TITLE	SCALE
SIDE ELEVATIONS	1 : 100
DATE	
REVISION	

DRAWING NO.
PL06