

EXISTING FRONT ELEVATION

46 WAINSFORT PARK



The information contained in this drawing is confidential and must not be divulged to any third party without the written consent of 4bes Design Services.



38 Larkfield Avenue
Lucan
Co. Dublin


No. 46 Wainsfort Park
Terenure, Dublin 6W,
D6W VX71

EXISTING FRONT ELEVATION

DRAWN	JOHN FORBES , 38 LARKFIELD AVE. , LUCAN, CO. DUBLIN
DATE	June 2022
SCALE	1:50 @ A3

Elaine and Michael Brannelly

WP - 3

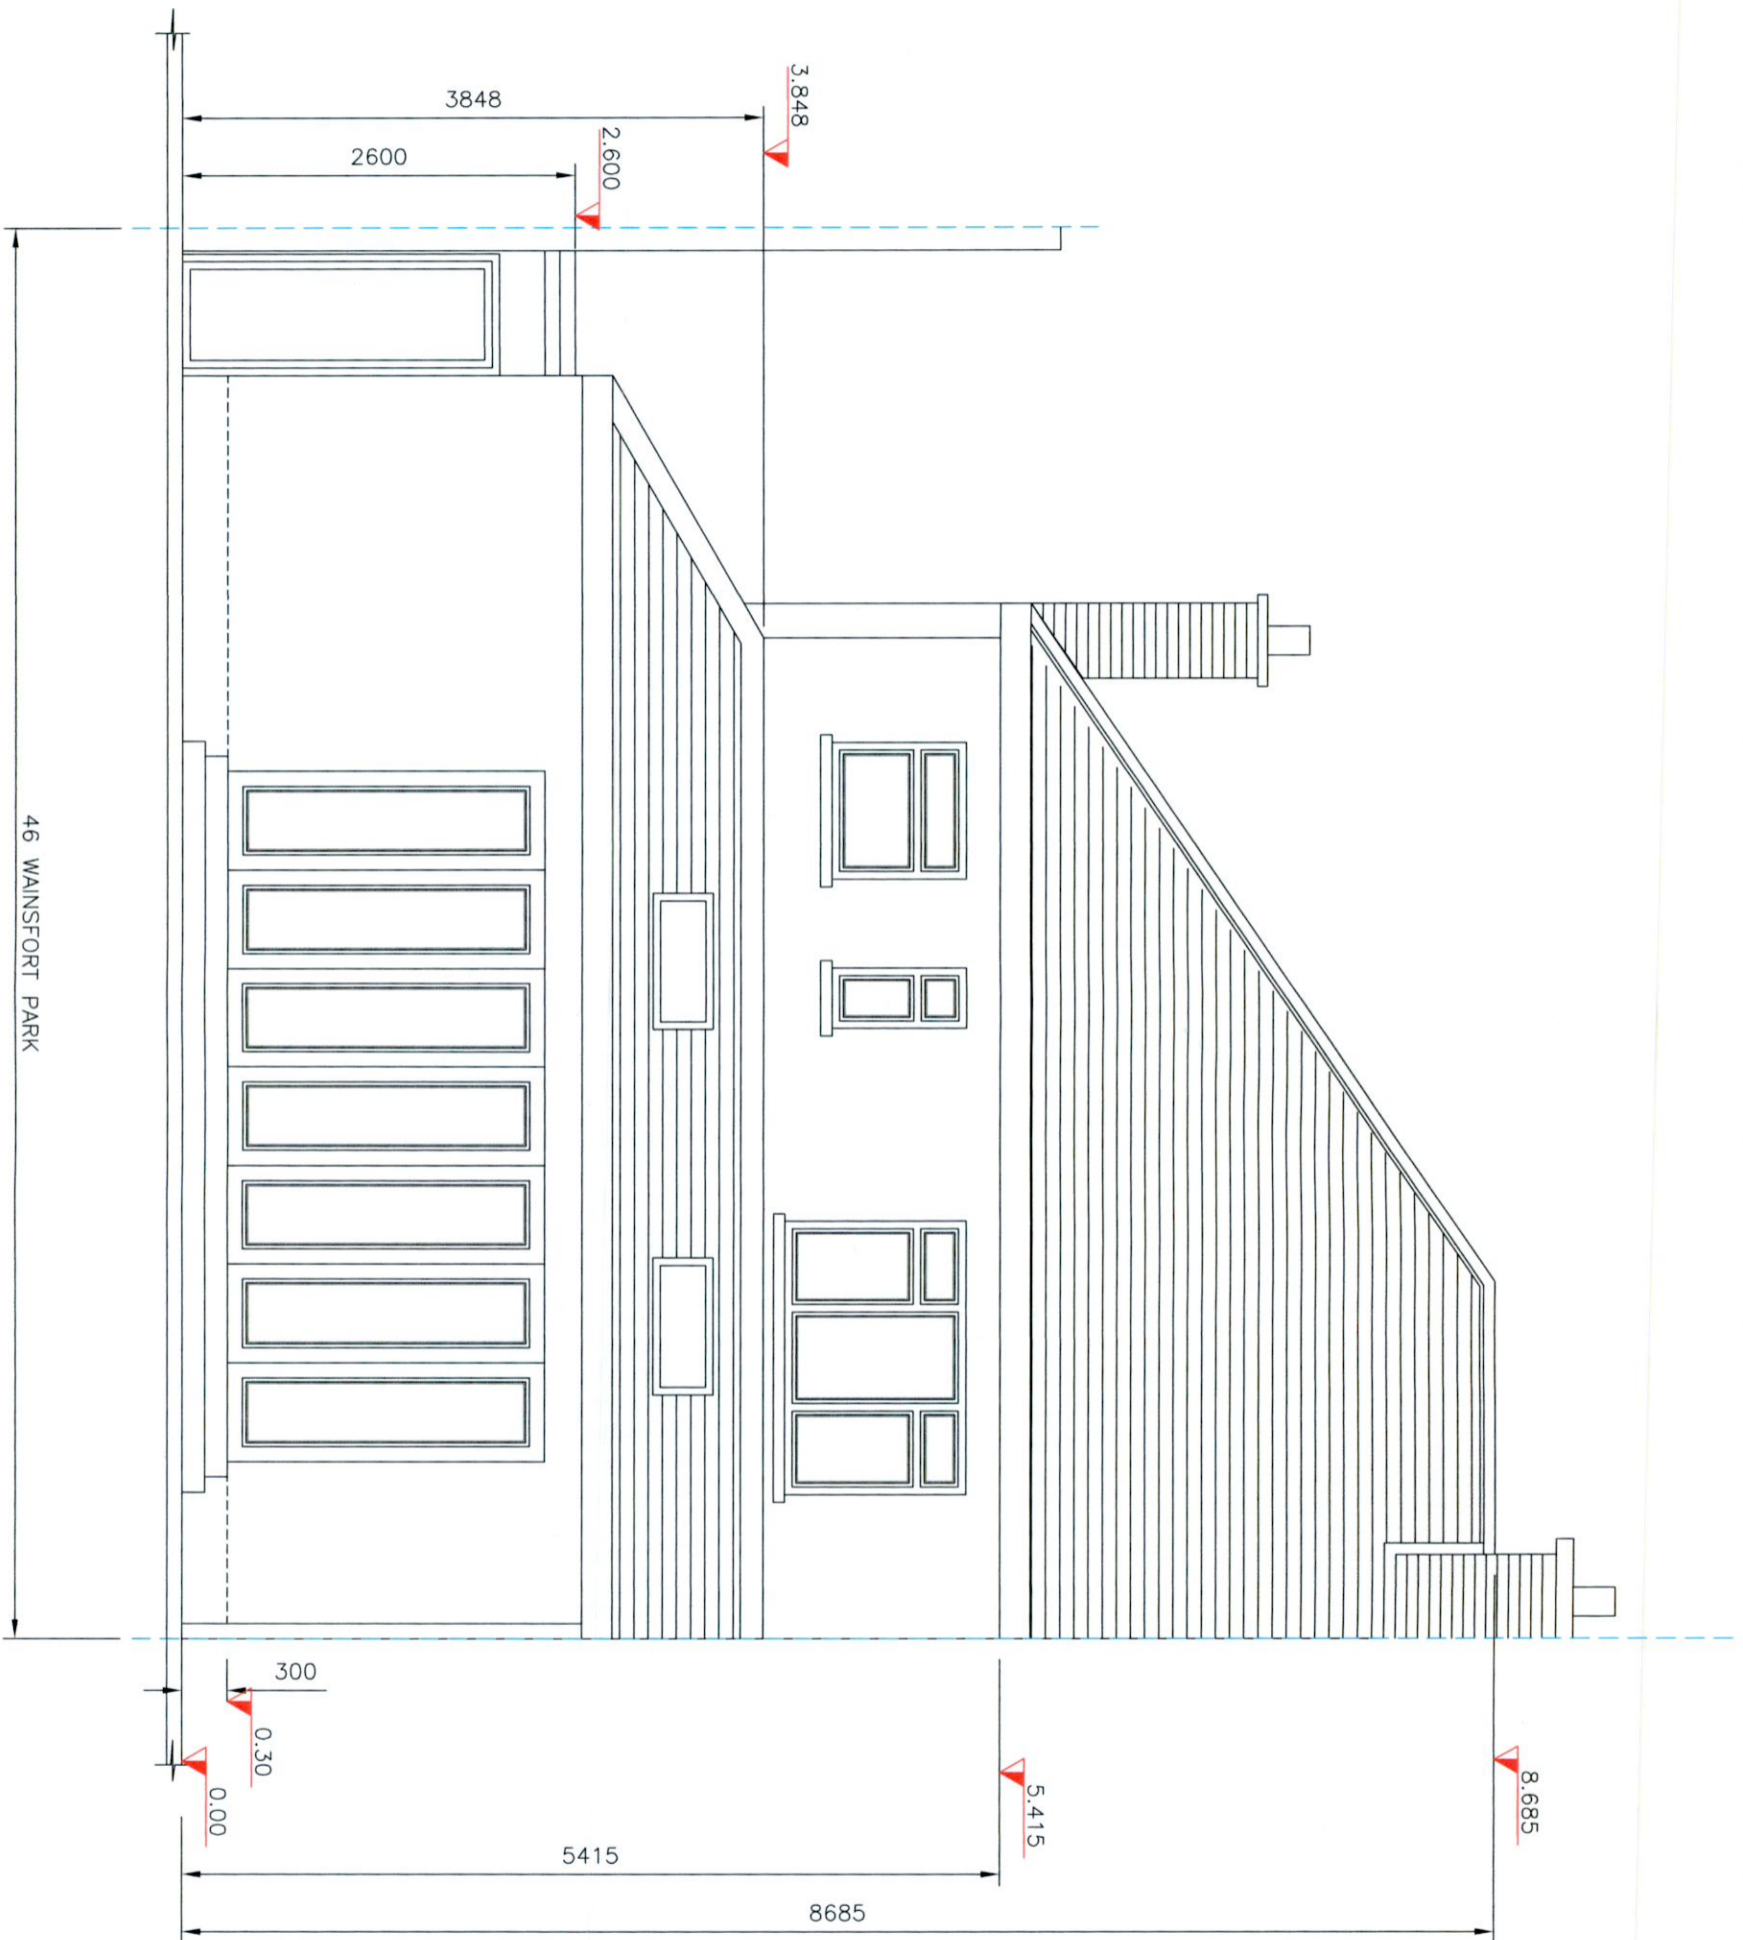

EXISTING REAR ELEVATION

46 WAINSFORT PARK



The information contained in this drawing is confidential and must not be divulged to any third party without the written consent of 4bes Design Services.



38 Larkfield Avenue
Lucan
Co. Dublin


No.46 Wainsfort Park
Terenure, Dublin 6W,
D6W VX71

EXISTING REAR ELEVATION

DRAWN	JOHN FORBES , 38 LARKFIELD AVE. , LUCAN, CO. DUBLIN
DATE	June 2022
SCALE	1:50 @ A3

Elaine and Michael Brannelly

WP - 4

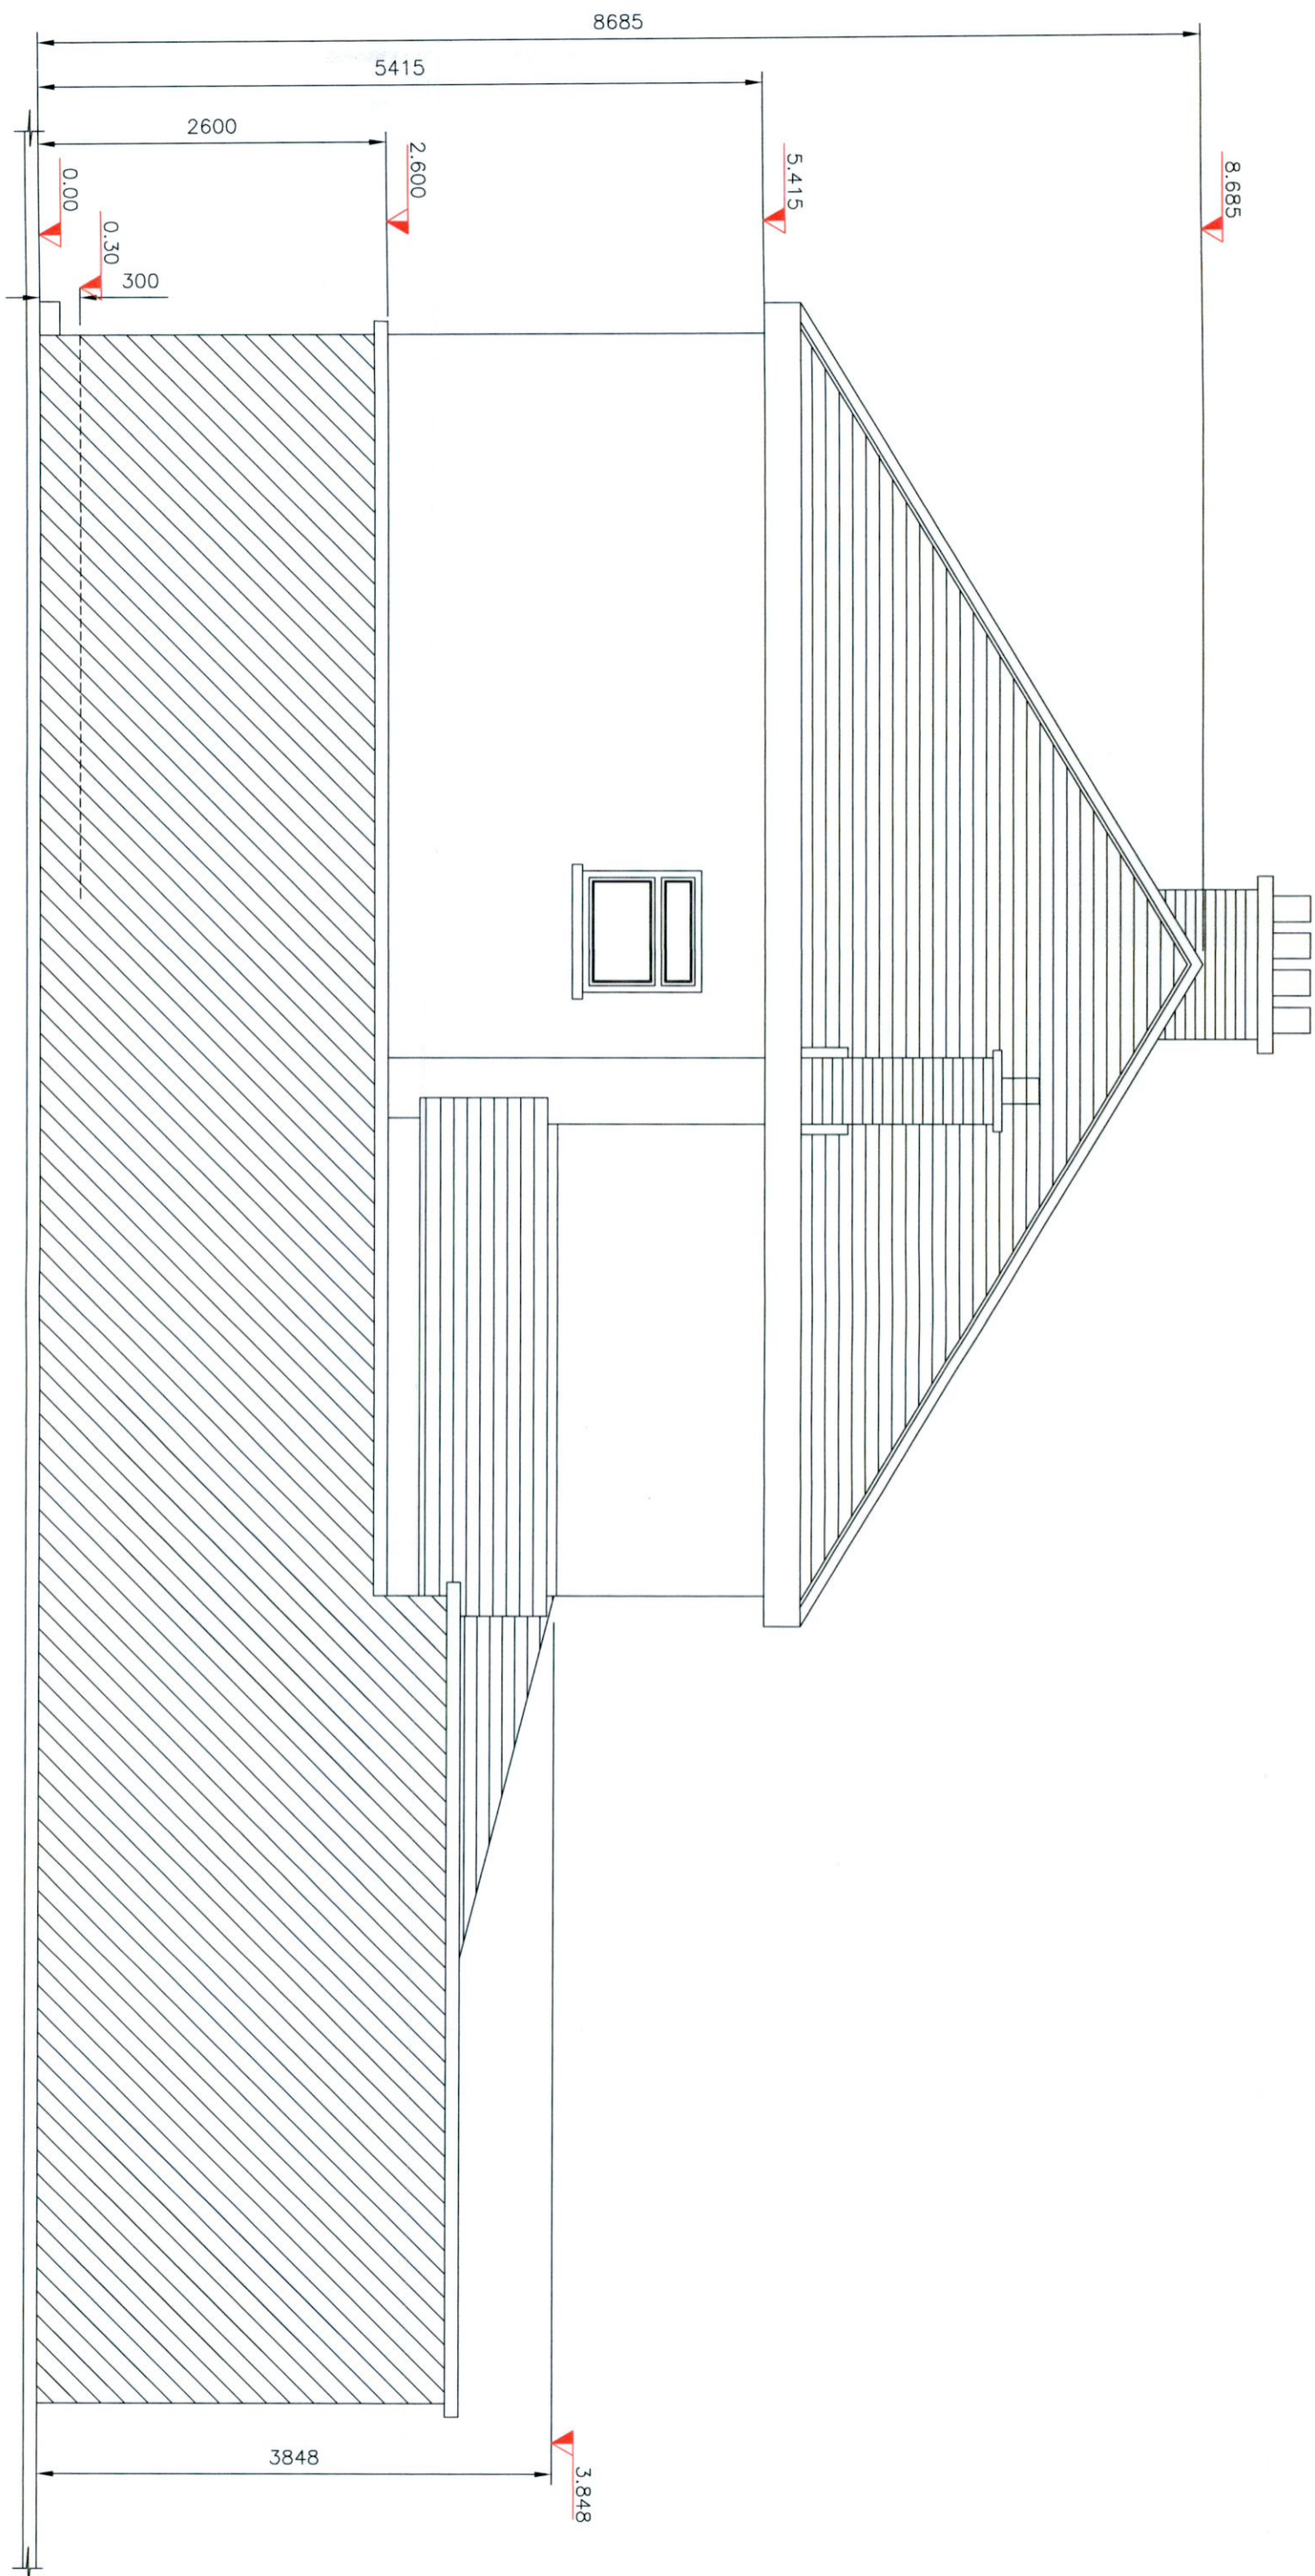

EXISTING SIDE ELEVATION



The information contained in this drawing is confidential and must not be divulged to any third party without the written consent of Apes Design Services.



38 Larkfield Avenue
Lucan
Co. Dublin

No. 46 Wainfort Park
Terenure, Dublin 6W,
D6W VX71

EXISTING SIDE ELEVATION

DRAWN	JOHN FORBES , 38 LARKFIELD AVE. , LUCAN, Co. DUBLIN
DATE	June 2022
SCALE	1:50 @ A3

Elaine and Michael Brannelly

WP - 5