


EXISTING FRONT ELEVATION - CONTIGUOUS

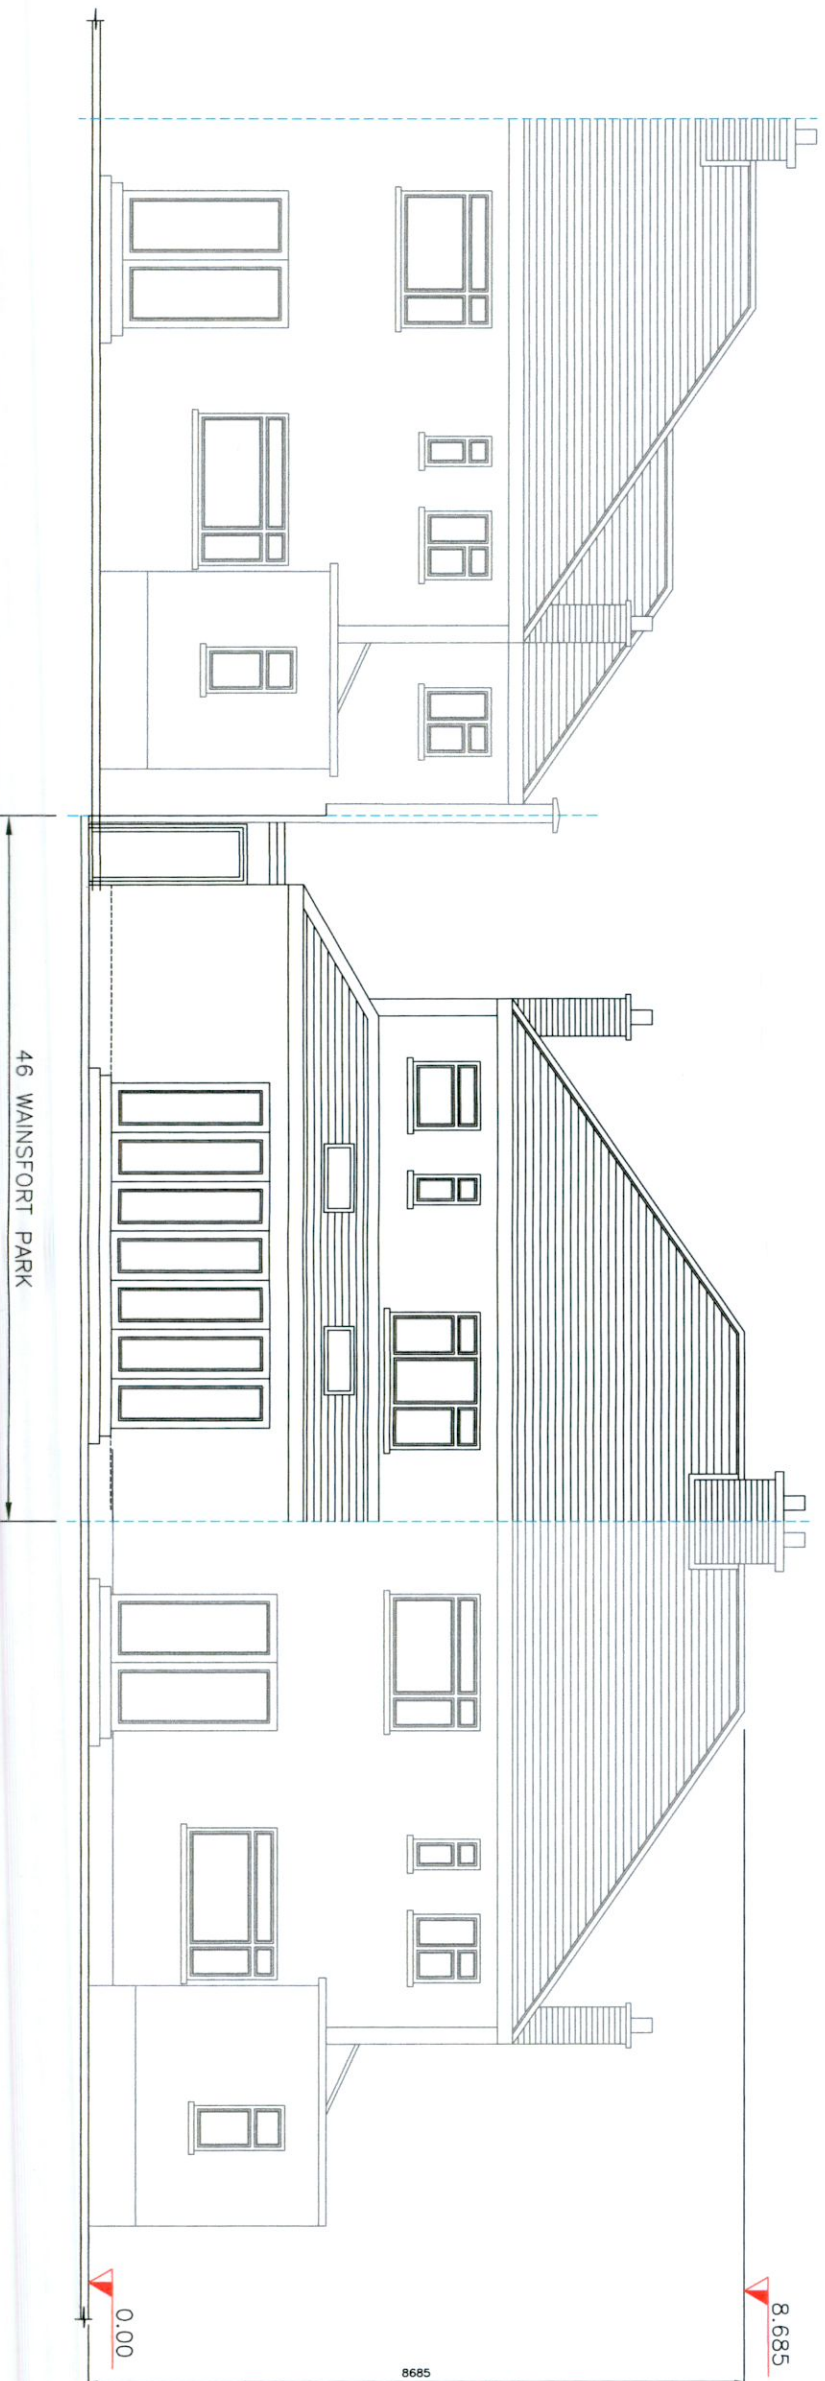

EXISTING REAR ELEVATION - CONTIGUOUS



The information contained in this drawing is confidential and must not be divulged to any third party without the written consent of 4bes Design Services.



38 Larkfield Avenue
Lucan
Co. Dublin

No. 46 Wainsfort Park
Terenure, Dublin 6W,
D6W VX71

**EXISTING FRONT AND REAR
ELEVATION - CONTIGUOUS**

DRAWN	JOHN FORBES , 38 LARKFIELD AVE. , LUCAN, CO. DUBLIN
DATE	June 2022
SCALE	1:100 @ A3

Elaine and Michael Brannelly

WP - 6