



EXISTING SITE LAYOUT PLAN  
SCALE: 1/200

SITE BOUNDARY LINE

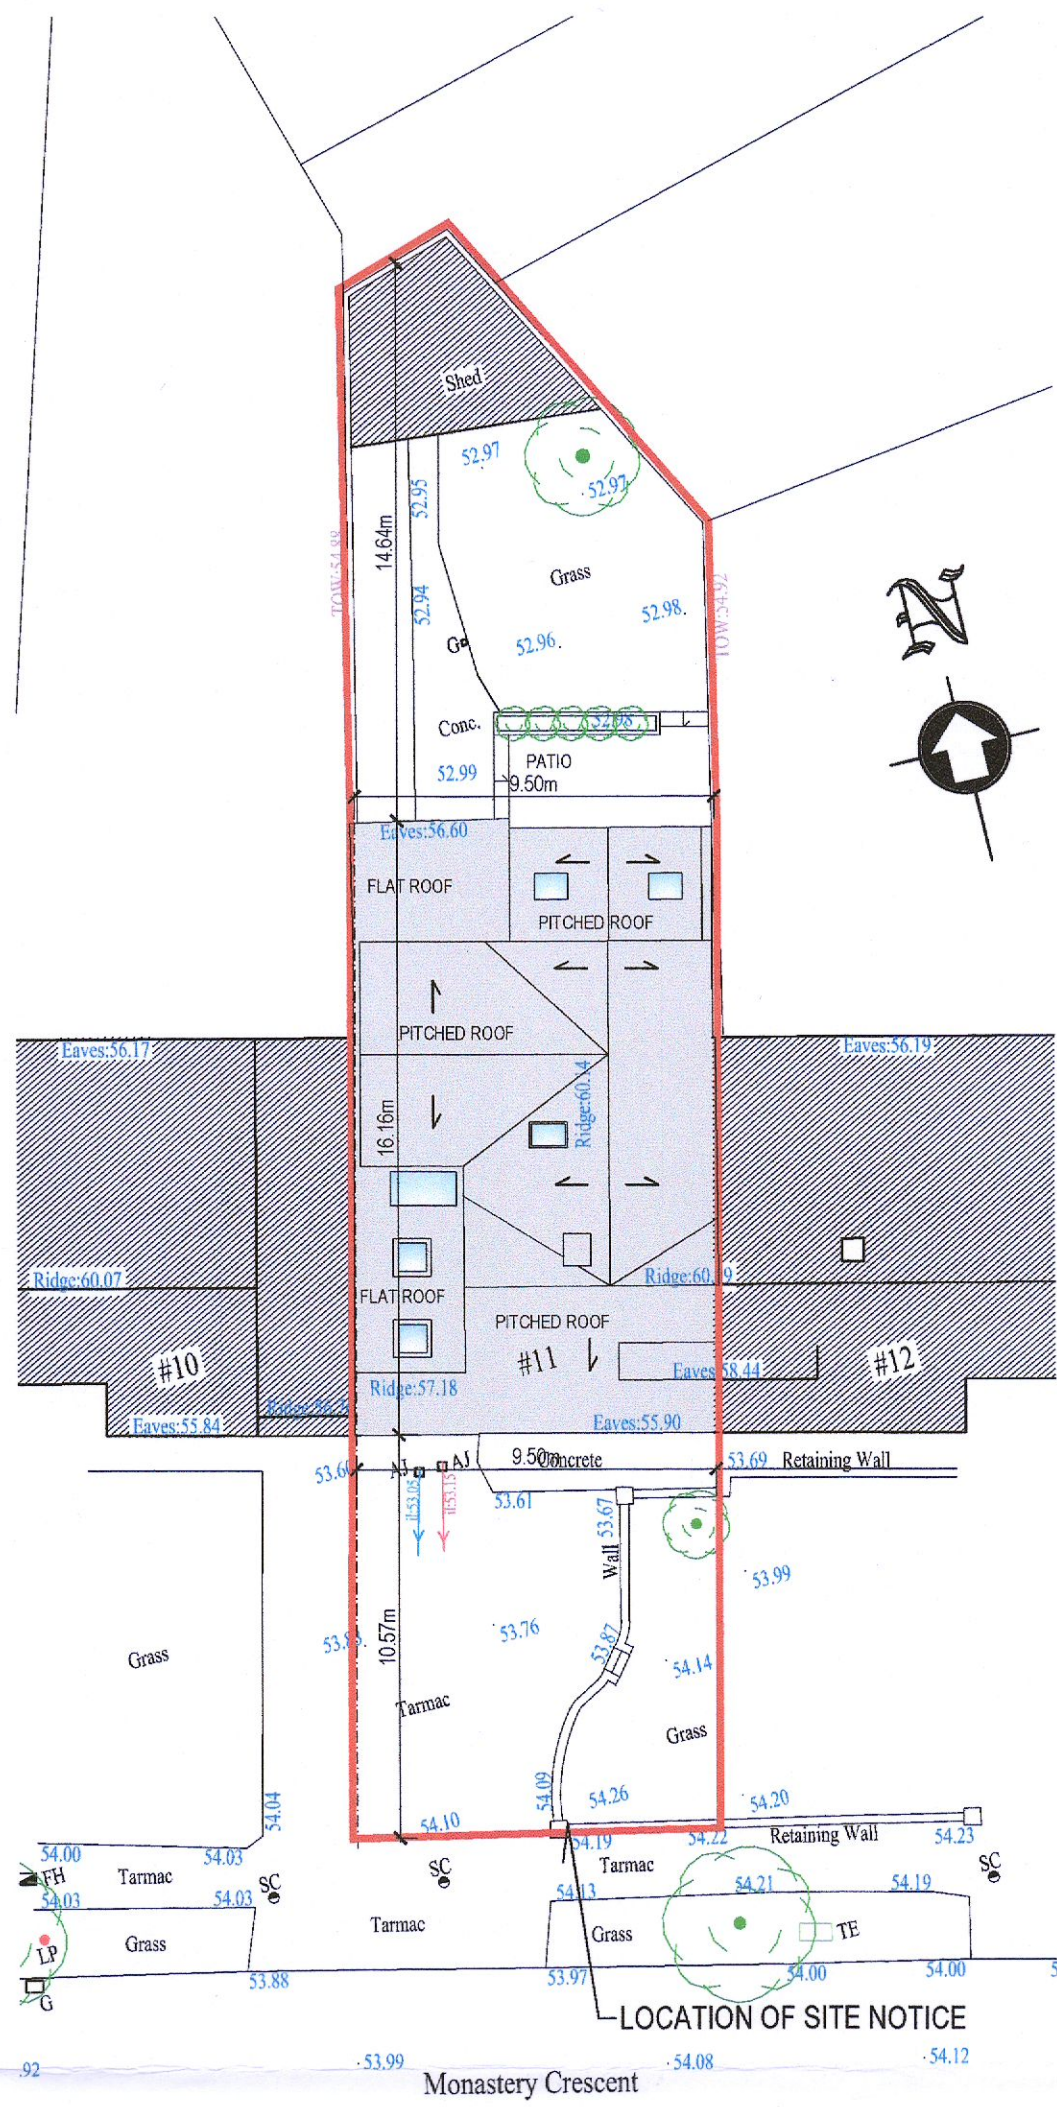

PROPOSED SITE LAYOUT PLAN  
SCALE: 1/200

SITE BOUNDARY LINE

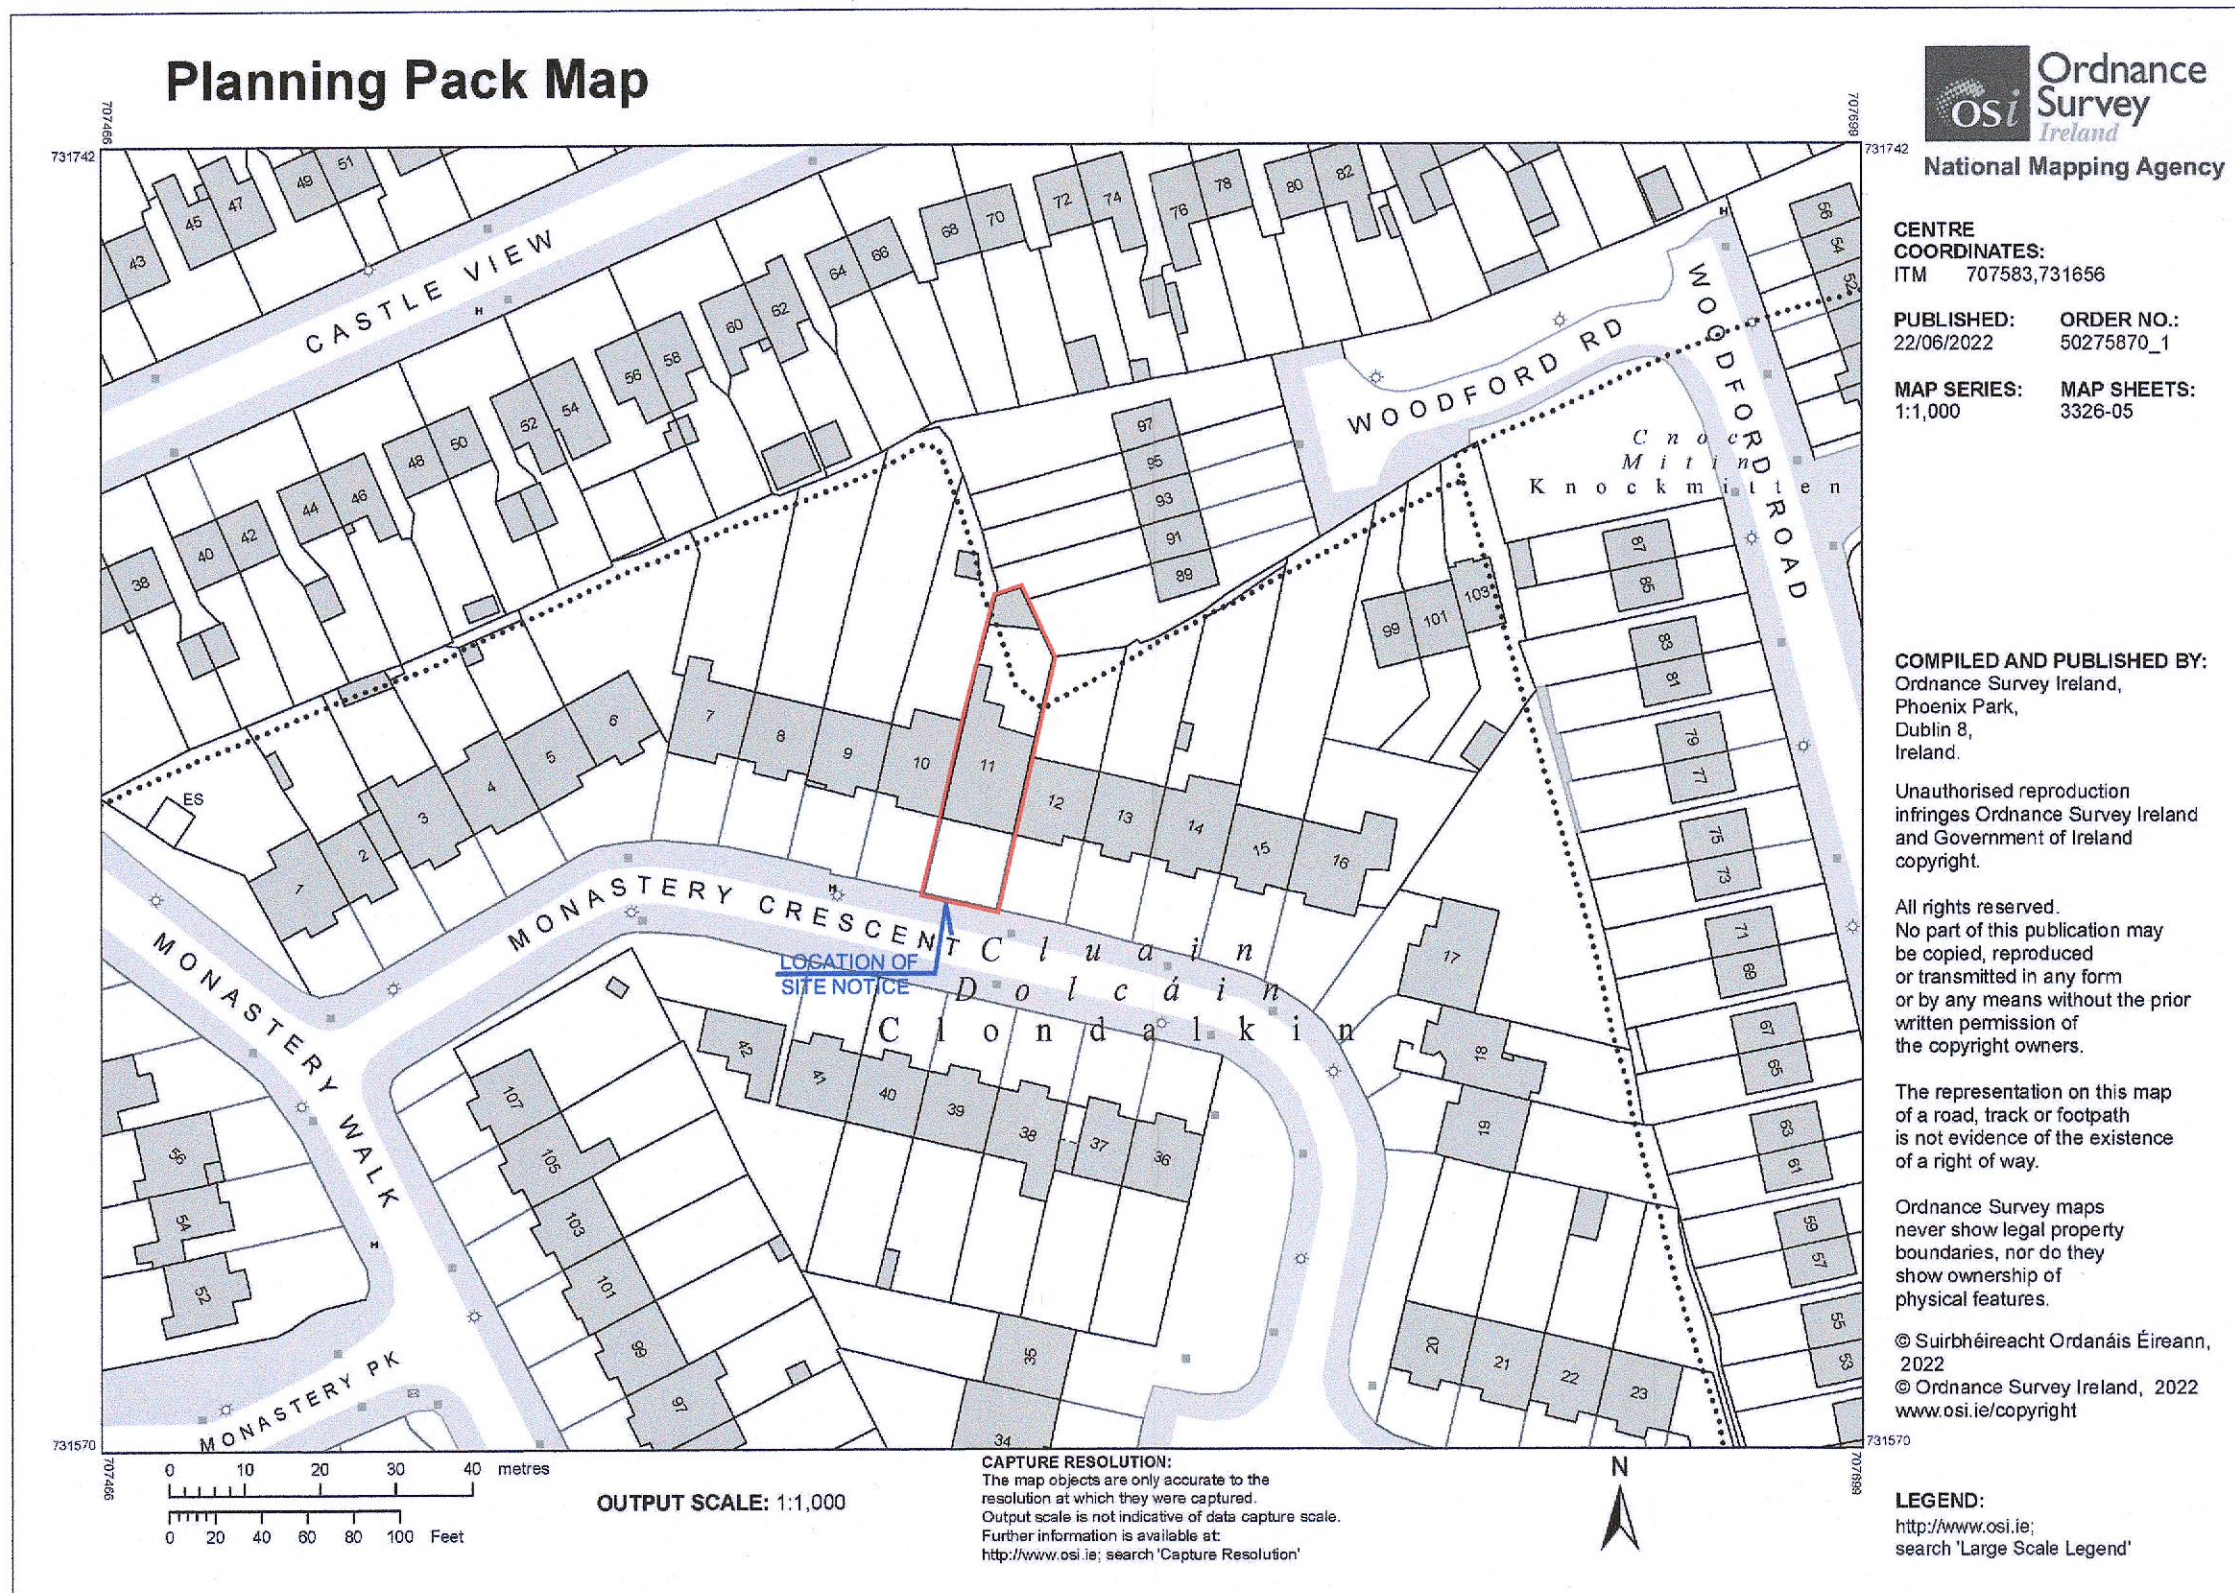

SITE LOCATION MAP  
SCALE 1:1000

SITE BOUNDARY LINE

**A1 ARCHITECTS**  
ARCHITECTS DESIGNERS PROJECT MANAGEMENT

The Atrium, 125 Drinnagh Road, Walkinstown, Dublin 12, IRELAND  
tel: +353 (0) 87 132 0984, +353 (0) 87 295 6157,  
email: info@a1architects.com website: www.a1architects.com

CLIENT NAME		JOHN & BRÓNA MCCARTHY			
PROJECT NAME		HOUSE EXTENSION AT NO.11 MONASTERY CRESCENT, CLONDALKIN, DUBLIN 22, D22 K199			
DRAWING TITLE		SITE LOCATION MAP AND EXISTING & PROPOSED SITE LAYOUT PLAN			
STATUS	DATE DRAWN	DRAWN BY	CHECKED BY	SCALE(S)	PROJECT NUMBER
PLANNING	JUNE '22	AB	WK	AS SHOWN	2209
DRAWING NUMBER		REVISION			
P01		28.06.2022			

© This drawing is copyright. Figured dimensions only to be taken from this drawing. All dimensions to be checked on site. Architects to be informed immediately of any discrepancies before work proceeds.