

ALL DIMENSIONS TO BE CHECKED ON SITE

NO DIMENSIONS TO BE SCALED FROM THIS DRAWING
DRAWING IS TO BE READ IN CONJUNCTION WITH RELEVANT CONSULTANT'S DRAWINGS



BCEI COMPUTER ENVIRONMENTS, INC.
10400 Rodgers Road
Houston, Texas 77070


Phone: 281-374-8844
Fax: 281-374-8992

Henry J Lyons
Architectural + Interiors
4333 1 888 3333
hjl@henryjlyons.com
5154 Paines Street
Dallas, TX 75249

ethos
ENGINEERING
Apex Business Centre,
Blackburn Rd, Sandyford
Midland Estate,
Sandyford, Co. Dublin
Phone: (01) 250 2220

PINNACLE
CONSULTING ENGINEERS
WOODSTONE HOUSE, 61 BERNERS STREET
LONDON, W1T 3NU
Tel: 0207 643410

Planning Pack Map

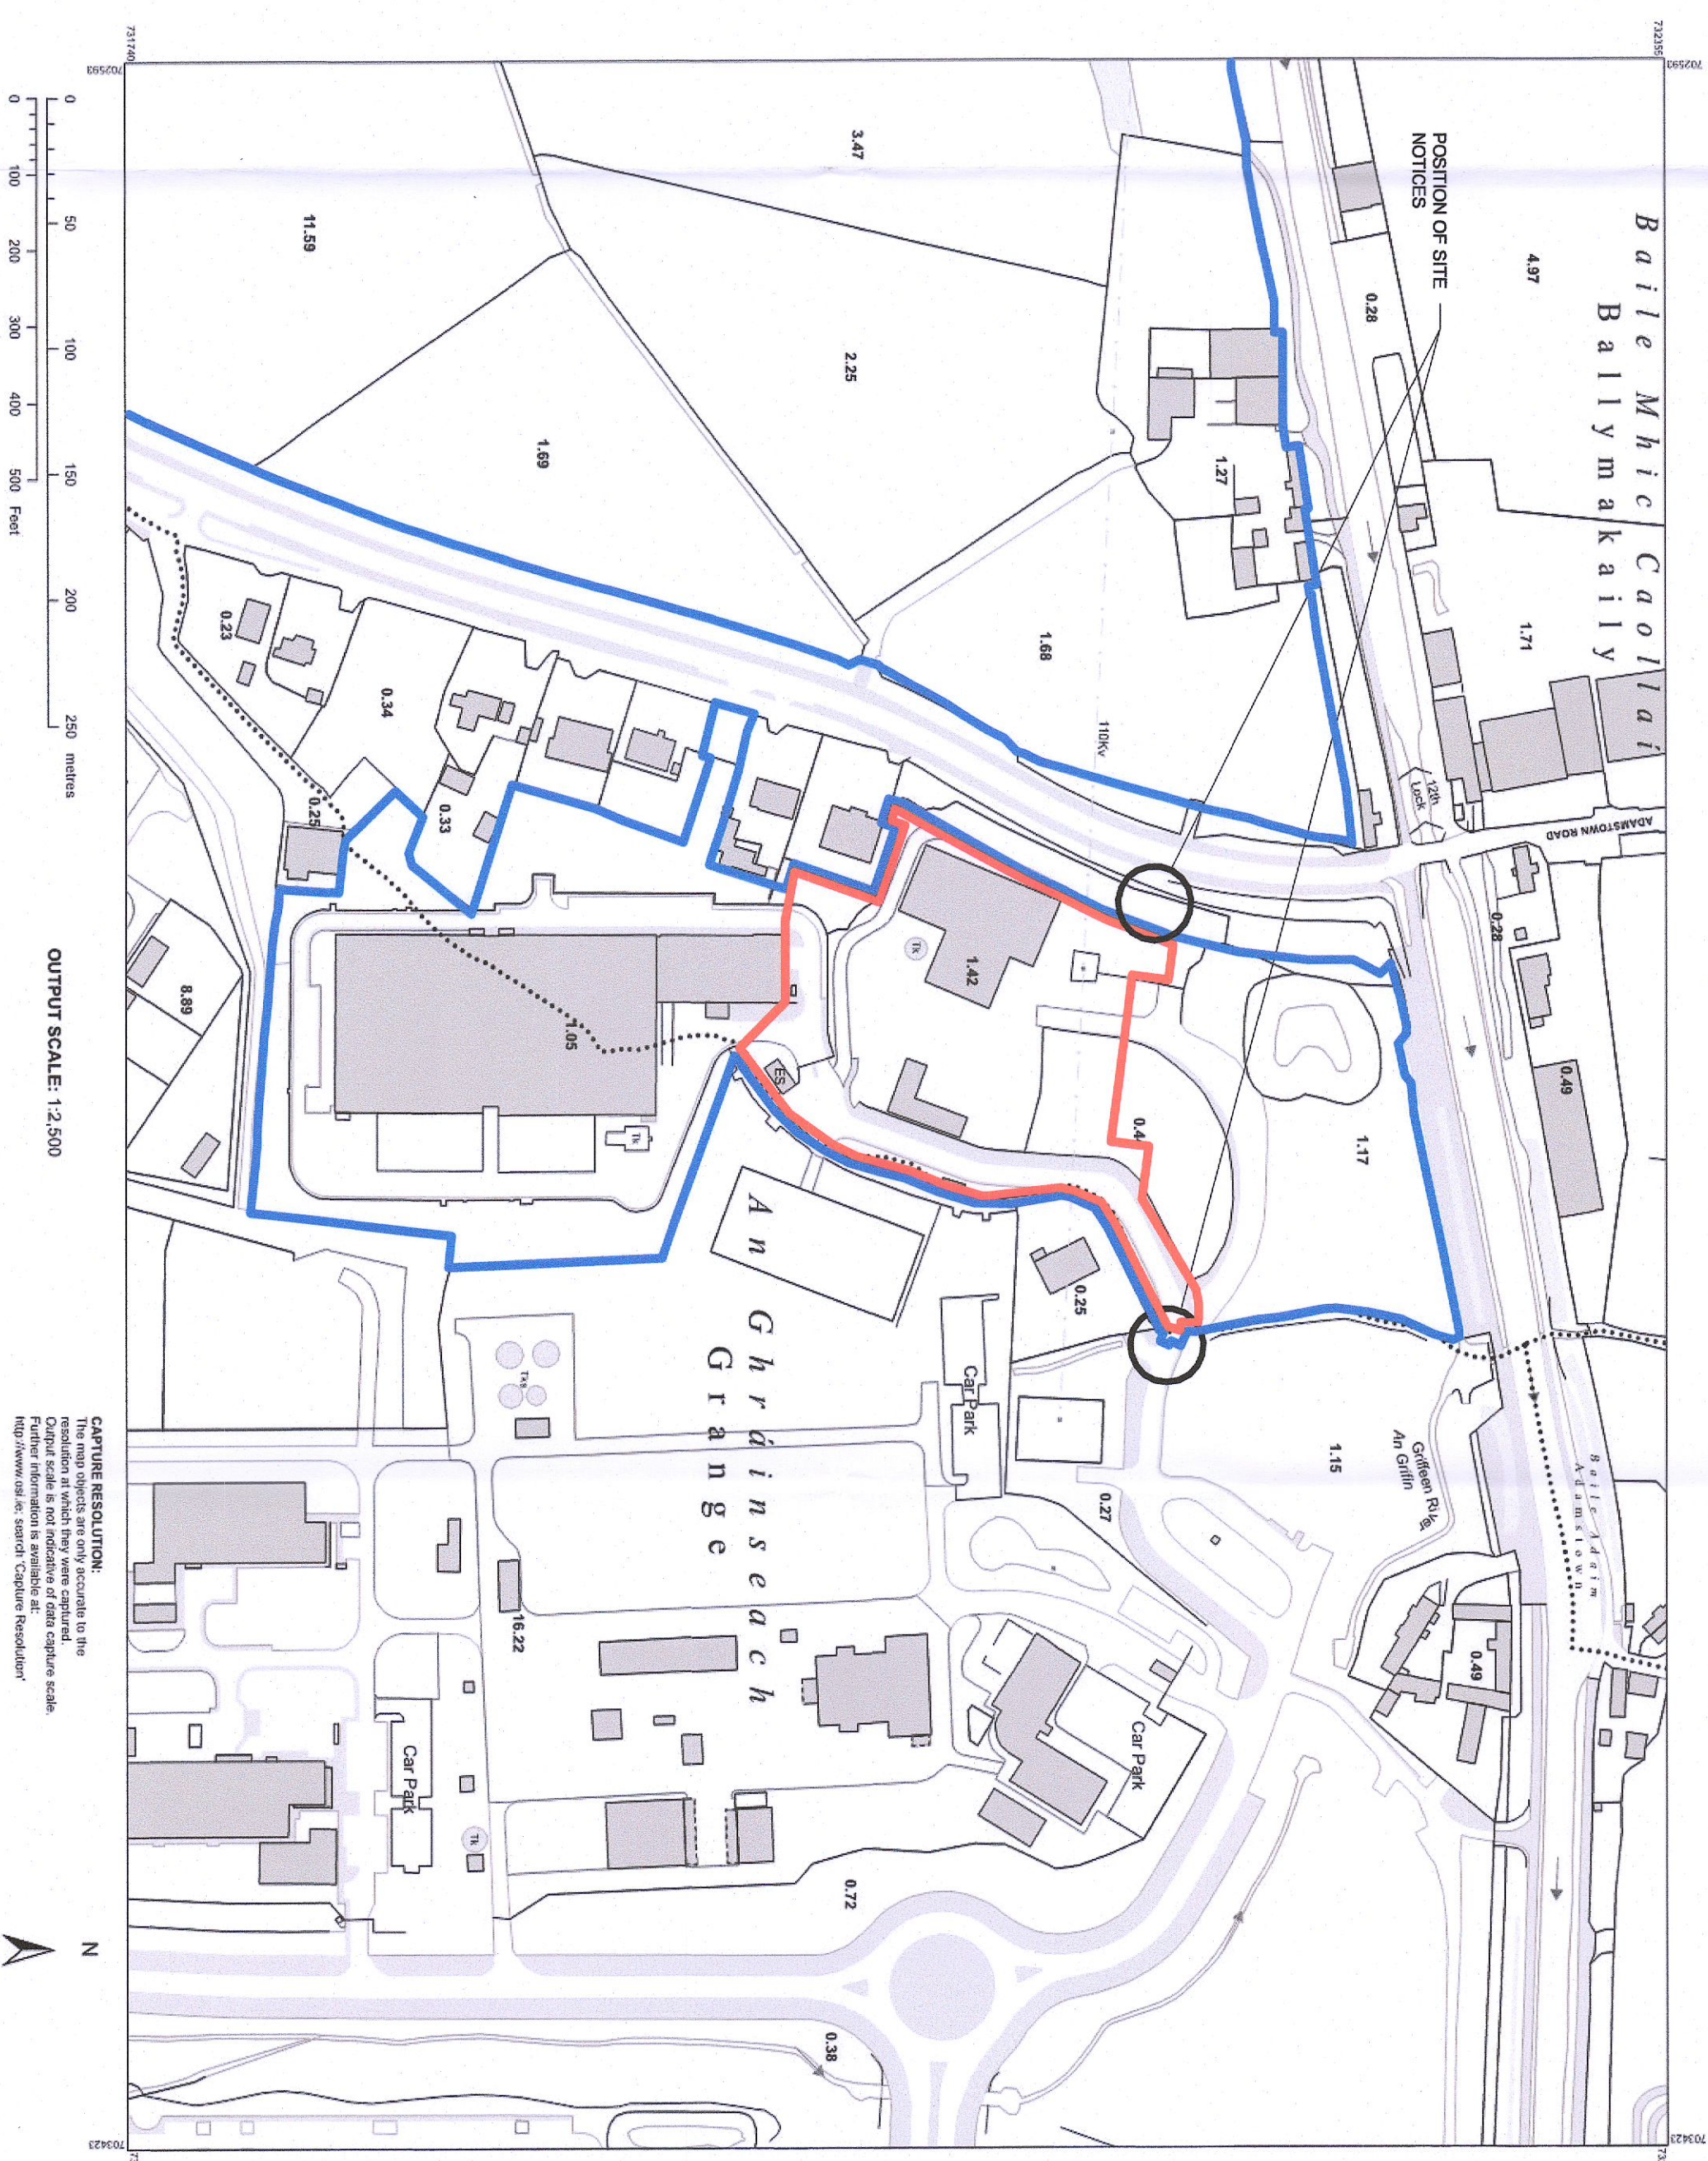

Ordnance Survey Ireland
National Mapping Agency

CENTRE COORDINATES:
116 550501, 550546

PUBLISHED:
10/05/2021

ORDER NO.:
50191608_1

MAP SERIES:
1:2500
3325-S

MAP SHEETS:
3325-S

COMPILED AND PUBLISHED BY:
Ordnance Survey Ireland,
Ordnance Survey Centre,
Dolin St,
Dublin 8,
Ireland.


Unauthorized reproduction
of this publication in any form
without the prior written
consent of Ordnance Survey
and Government of Ireland
is prohibited.
All rights reserved.
No part of this publication may
be reproduced, stored in a
retrieval system, transmitted in
any form, or by any means
without the prior written
consent of the copyright owner.
The representation on this map
is not evidence of the existence
of any right of way.
Ordnance Survey maps
show boundaries, not do they
show ownership of
physical features.

© Ordnance Survey Ireland, 2021
© Ordnance Survey Ireland, 2021
www.osi.ie/copyright

LEGEND:
https://www.osi.ie/Help/MapsAndData/MapSeries/MapSeriesLegend.aspx
Legend: Larger Scale Legend

CAPTURE RESOLUTION:
This map was captured in 2017 according to the
Ordnance Survey Ireland Data Capture Scale.
Help: https://www.osi.ie/Help/MapsAndData/MapSeries/MapSeriesLegend.aspx

1 OS PLACE MAP SCALE: 1:2500

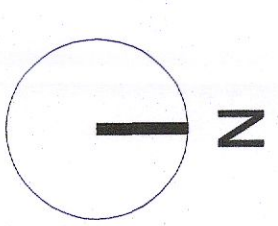

LEGEND:
EXTENT OF SITE TO WHICH THIS
PLANNING APPLICATION APPLIES
OUTLINED IN RED
SITE OWNERSHIP BOUNDARY

REV	DATE	DESCRIPTION	CHK	APP
P1	22/12/2022	ISSUED FOR CLARIFICATION FOR AIAI, NHD	JM	CAJ
P2	10/11/2021	REVISION FOR INFORMATION	JM	JM
P3	03/11/2021	REVISION APP LOCATION	JM	JM

STATUS CODE DESCRIPTION ISSUED FOR PLANNING RETENTION

CLIENT:
EDGECONNEX

PROJECT:
EDCDUB 22103 - RETENTION PLANNING

DRAWING:
O.S. PLACE MAP

PROJECT NUMBER	DATE
800196	04/23/21

SCALE@ AT:
As indicated

DRAWN/CHECKED:
LDJ/JM

STATUS CODE:
EDC-HL-223-XX-DR-APP-1.01

DRAWING NUMBER:
P3

REVISION:

Henry J Lyons
Architectural + Interiors
4333 1 888 3333
hjl@henryjlyons.com
5154 Paines Street
Dallas, TX 75249