

LOCATION OF PERMITTED EDCDUB02-PH02 OFFICE AND DATA CENTRE SD16A/0298


RETENTION CHANGES OUTLINED & EXISTING AREA WHERE CHANGE IS BEING PROPOSED HAS BEEN HIGHLIGHTED IN CLOUDED AREA.
 REVISION TO GRANTED ENTRANCE / EXIT GATES TO BE REMOVED.

LOCATION OF MAIN ENTRANCE ENTRY / EXIT GATES AND PEDESTRIAN GATE TO DUB1.1 TO BE MAINTAINED SD16A/0214

LOCATION OF PERMITTED SINGLE STOREY SUBSTATION SD16A/0214


1 PERMITTED ENTRANCE GATE 'A' LAYOUT PLAN 01

SCALE: 1:200

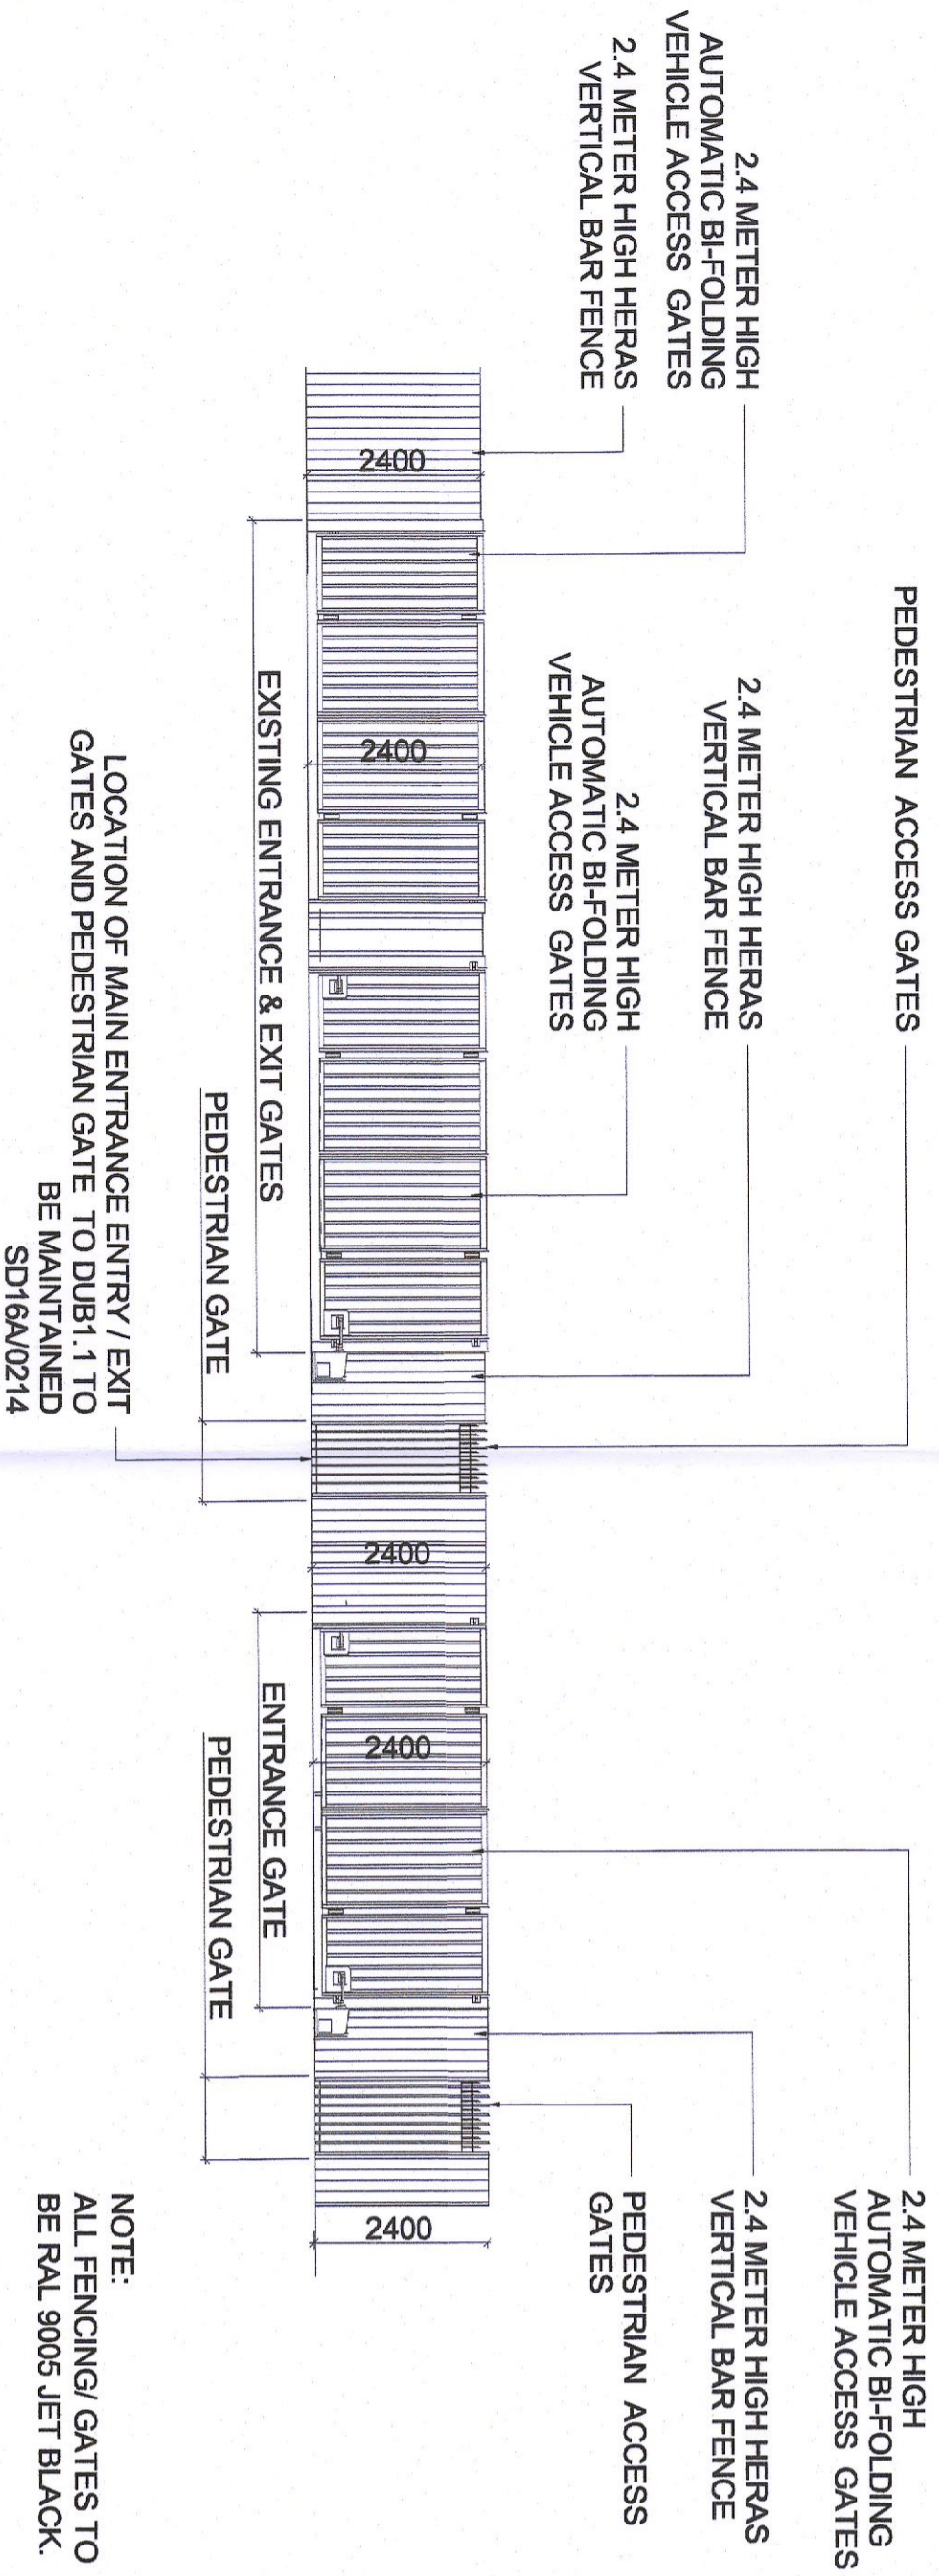

3 PERMITTED ENTRANCE GATE 'A' ELEVATION

SCALE: 1:100

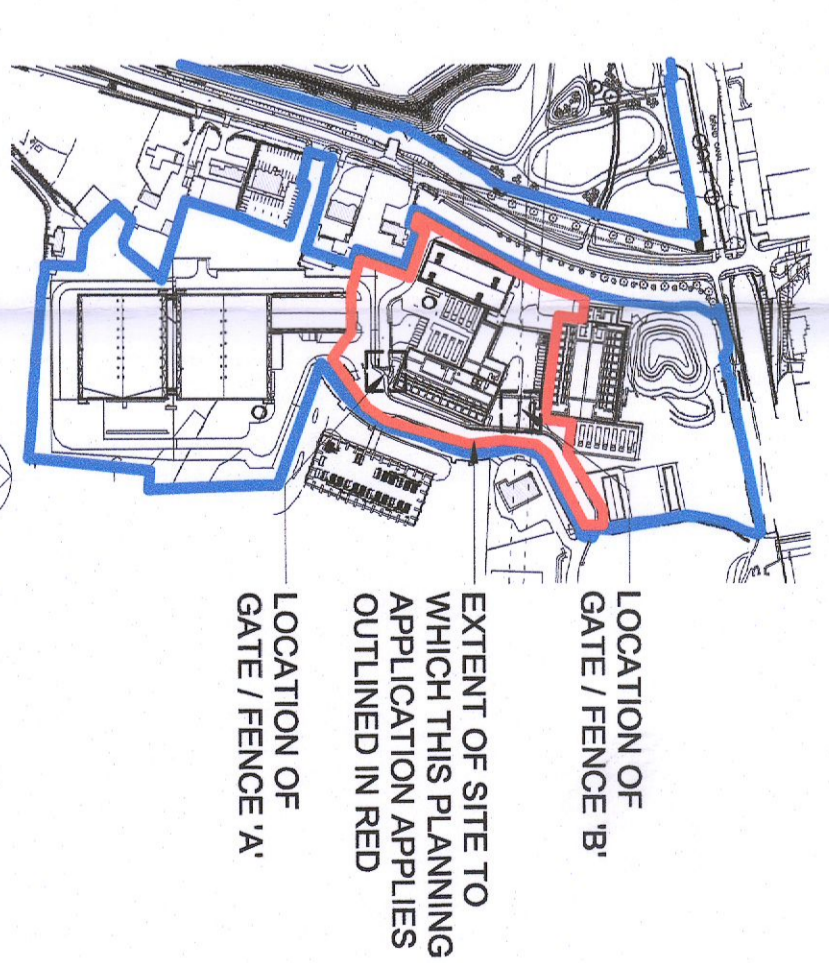

LOCATION OF 'B' GATE / FENCE 'B'
 EXTENT OF SITE TO WHICH THIS PLANNING APPLICATION APPLIES OUTLINED IN RED
 LOCATION OF 'A' GATE / FENCE 'A'


LOCATION OF PERMITTED EDCDUB02-PH02 OFFICE AND DATA CENTRE SD16A/0298

RETENTION CHANGES OUTLINED & AREA OF CHANGE HAS BEEN HIGHLIGHTED IN CLOUDED AREA.
 ENTRANCE / EXIT GATES GRANTED UNDER PLANNING REF: SD16A/0298 TO BE OMITTED
 UTILIZING THE EXISTING ENTRANCE / EXIT GRANTED UNDER SD16A/0214
 CARPARKING & ROAD NETWORK TO SOUTH OF THE DUB2.1&2.2 HAS BEEN REDESIGNED TO ACCOMMODATE A 2WAY TRAFFIC SYSTEM

LOCATION OF PERMITTED SINGLE STOREY SUBSTATION SD16A/0214

2 PROPOSED ENTRANCE GATE 'A' LAYOUT PLAN 01

SCALE: 1:200

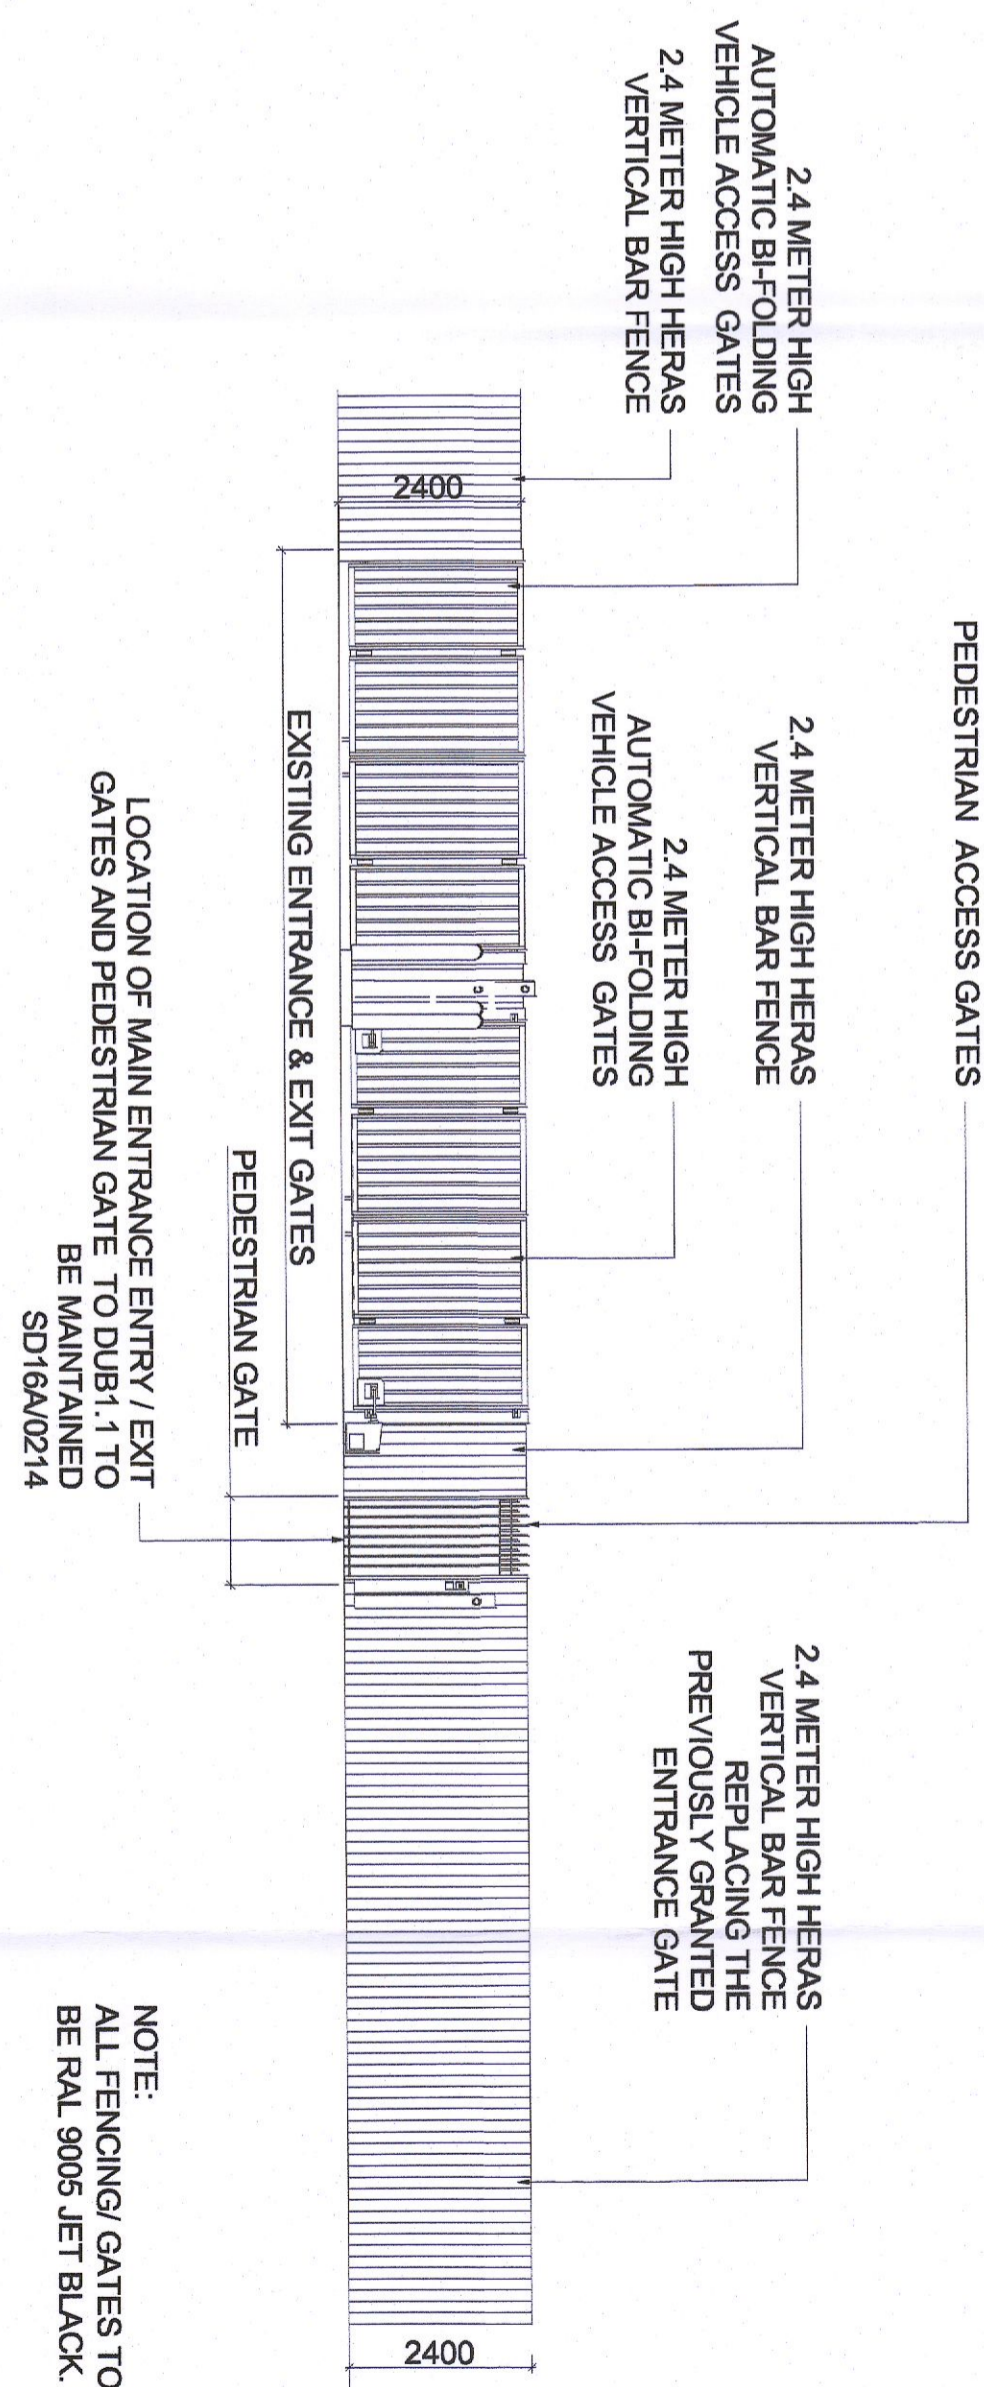

4 PROPOSED ENTRANCE GATE 'A' ELEVATION

SCALE: 1:100

REV	DATE	DESCRIPTION	CHK	APP
P3	27.07.2022	ISSUED FOR CLARIFICATION FOR AUL INFO	JM	GM
P2	16.05.2022	ISSUED FOR ADDITIONAL INFORMATION	JM	GM
P1	03.11.2021	RETENTION APPLICATION	JM	GM
REV	DATE	DESCRIPTION	CHK	APP

STATUS OF DESCRIPTION ISSUED FOR PLANNING APPROVAL

CLIENT	EDGCONNEX
PROJECT	EDCUB2 2/03 - RETENTION PLANNING
DRAWING	PERMITTED & PROPOSED ENTRANCE GATE 'A' PLANS & ELEVATIONS

PROJECT NUMBER	DATE	SCALE @ A1:	DRAWN/CHECKED:	STATUS CODE	DRAWING NUMBER	REVISION
600786	03/11/21	As Indicated	JM/JM	A1	EDC-HL-2.23-00-DR-A-P-1.08	P3

Henry J Lyons

Architecture + Interiors
 henryjlyons.com

edgeconnex

BCEI
 BUREAU COMPUTER ENVIRONMENTS, INC.
 10400 Rodgers Road
 Houston, Texas 77070
 Phone: 281-374-8664
 Fax: 281-374-8992

Henry J Lyons
 Architecture + Interiors
 henryjlyons.com

ethos
 ENGINEERING
 Apex Business Centre,
 Blackburn Rd, Sandford
 Industrial Estate,
 Sandford Co. Dublin
 Phone (01) 283 2200

PINNACLE
 CONSULTING ENGINEERS
 WOOLVERSTONE HOUSE, 61 BERNERS STREET
 LONDON, W1T 3NU
 Tel: 0207 9433410