

AREA OUTLINED IN RED PERTAINS TO THIS APPLICATION

LOCATION OF PERMITTED EDCDUB03 OFFICE AND DATA CENTRE SD18A/0298

RETENTION CHANGES OUTLINED & AREA OF CHANGE HAS BEEN HIGHLIGHTED IN CLOUDED AREA. EMERGENCY GATE RELOCATED EAST & PEDESTRIAN GATE OMITTED.


1 PERMITTED ENTRANCE GATE 'B' LAYOUT PLAN 01

SCALE: 1:200

PEDESTRIAN ACCESS GATES

2.4 METER HIGH HERAS VERTICAL BAR FENCE


2.4 METER HIGH AUTOMATIC BI-FOLDING VEHICLE ACCESS GATES

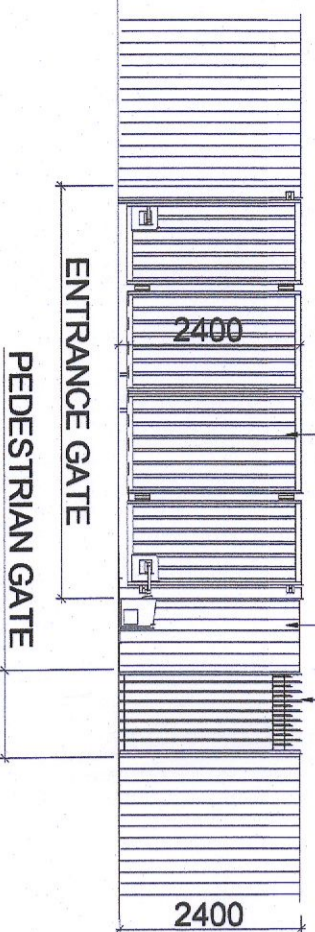

NOTE:
ALL FENCING/ GATES TO BE RAL 9005 JET BLACK.

3 PERMITTED ENTRANCE GATE 'B' ELEVATION

SCALE: 1:100

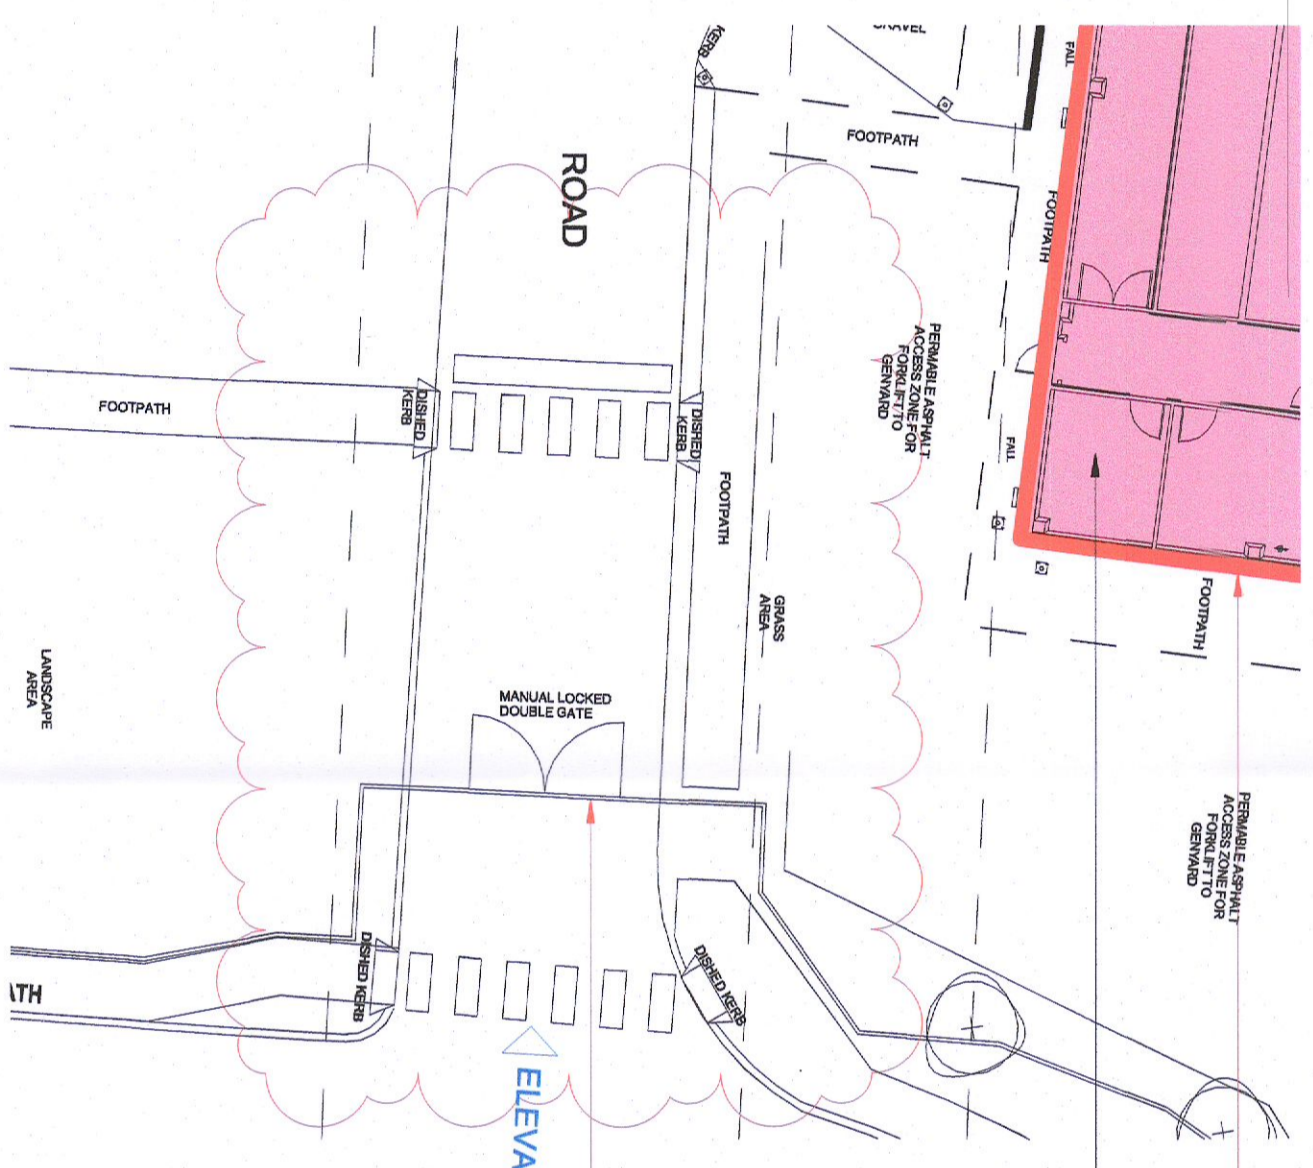

AREA OUTLINED IN RED PERTAINS TO THIS APPLICATION

LOCATION OF PERMITTED EDCDUB03 OFFICE AND DATA CENTRE SD18A/0298


RETENTION CHANGES OUTLINED & AREA OF CHANGE HAS BEEN HIGHLIGHTED IN CLOUDED AREA. EMERGENCY GATE RELOCATED EAST AS SHOWN & PEDESTRIAN GATE OMITTED

2 PROPOSED ENTRANCE GATE 'B' LAYOUT PLAN 01

SCALE: 1:200

2.4 METER HIGH HERAS VERTICAL BAR FENCE


2.4 METER HIGH LOCKABLE SWING GATES (EMERGENCY FIRE TENDER GATES USE ONLY)

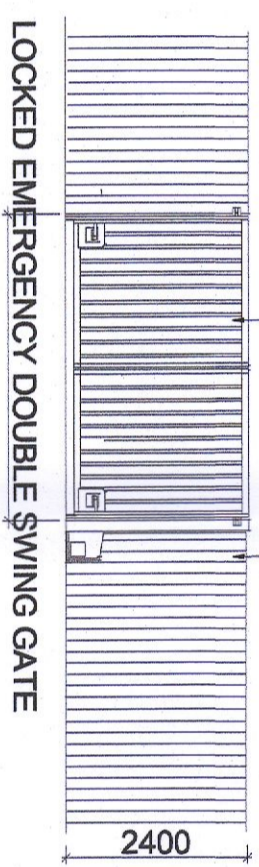

NOTE:
ALL FENCING/ GATES TO BE RAL 9005 JET BLACK.

4 PROPOSED ENTRANCE GATE 'B' ELEVATION

SCALE: 1:100

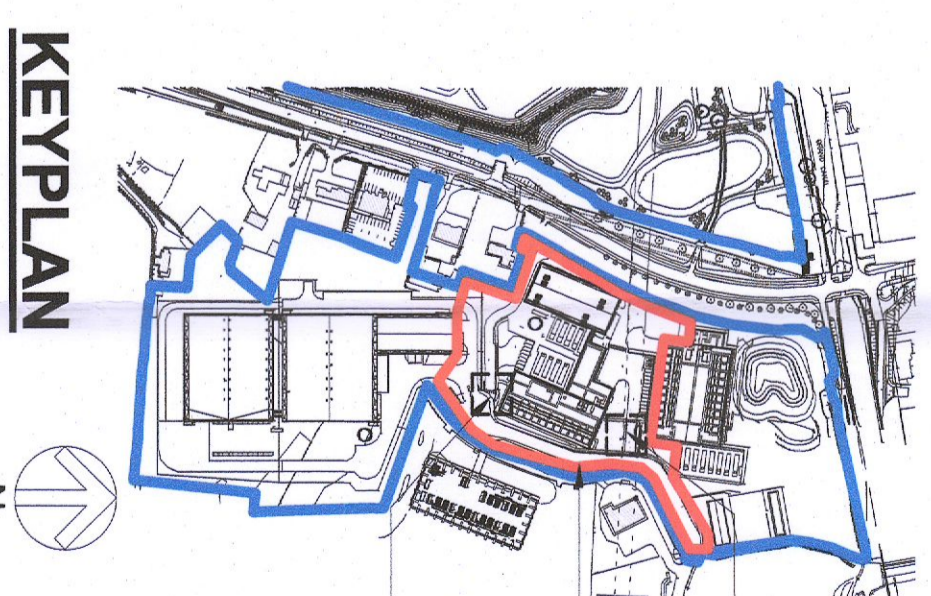

LOCATION OF GATE / FENCE 'B'

EXTENT OF SITE TO WHICH THIS PLANNING APPLICATION APPLIES OUTLINED IN RED

LOCATION OF GATE / FENCE 'A'



BCEI
BIRCH COMPUTER ENVIRONMENTS, INC.

10400 Rodgers Road
Houston, Texas 77070

Phone: 281-374-8844
Fax: 281-374-8892

Henry J Lyons

Architects + Interiors
+353 1 888 3333
hjl@henryjlyons.com

5154 Pearse Street
Dublin D04 V4W9

ethos
ENGINEERING

Alex Business Centre,
Blackburn Rd, Sandyford
Midland Estate,
Sandyford, Co. Dublin
Phone: (01) 239 2230

PINNACLE
CONSULTING ENGINEERS

WOODPECKER HOUSE, 61 BERNERS STREET
LONDON, W1T 3NU
Tel: 0207 0434110

REV	DATE	DESCRIPTION	CHK	APP
P3	22/07/2022	ISSUED FOR SUBMITTATION PER A01, NFO	JM	CA
P2	18/11/2021	REVISION PER INFORMATION	JM	JM
P1	03/11/2021	REVISION PER LOCATION	JM	JM
REV	DATE	DESCRIPTION	CHK	APP

STATUS CODE DESCRIPTION

ISSUED FOR PLANNING APPROVAL

CLIENT
EDGECONNEX

PROJECT
EDCDUB 2.2103 - RETENTION PLANNING

DRAWING
PERMITTED & PROPOSED ENTRANCE GATE 'B' PLANS & ELEVATIONS

STATUS CODE	DRAWING NUMBER	REVISION
A1	EDC-HL-2.23-00-DR-APP-1.09	P3

Henry J Lyons

Architects + Interiors
+353 1 888 3333
hjl@henryjlyons.com

5154 Pearse Street
Dublin D04 V4W9