

# SITE LOCATION MAP





**ONOR Design**

DESIGN FINANCE BUILD

Dublin Office: 13 Adelaide Road, Dublin 2, D02 P950  
 Cavan Office: Carricknabrick House, Loughduff, Co. Cavan  
 Mobile: 087 694 7796  
 Email: office@onor.ie  
 Web: www.onor.ie

Richard and Jennifer Noone are applying for permission for a dormer attic conversion to include an open plan store with access staircase, and all associated site works at 88 Whitethorn Drive, Palmerstown, Dublin 22.

ORDNANCE SURVEY COPYRIGHT LICENCE No. AR0102107

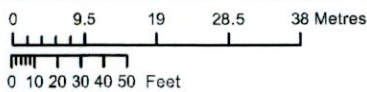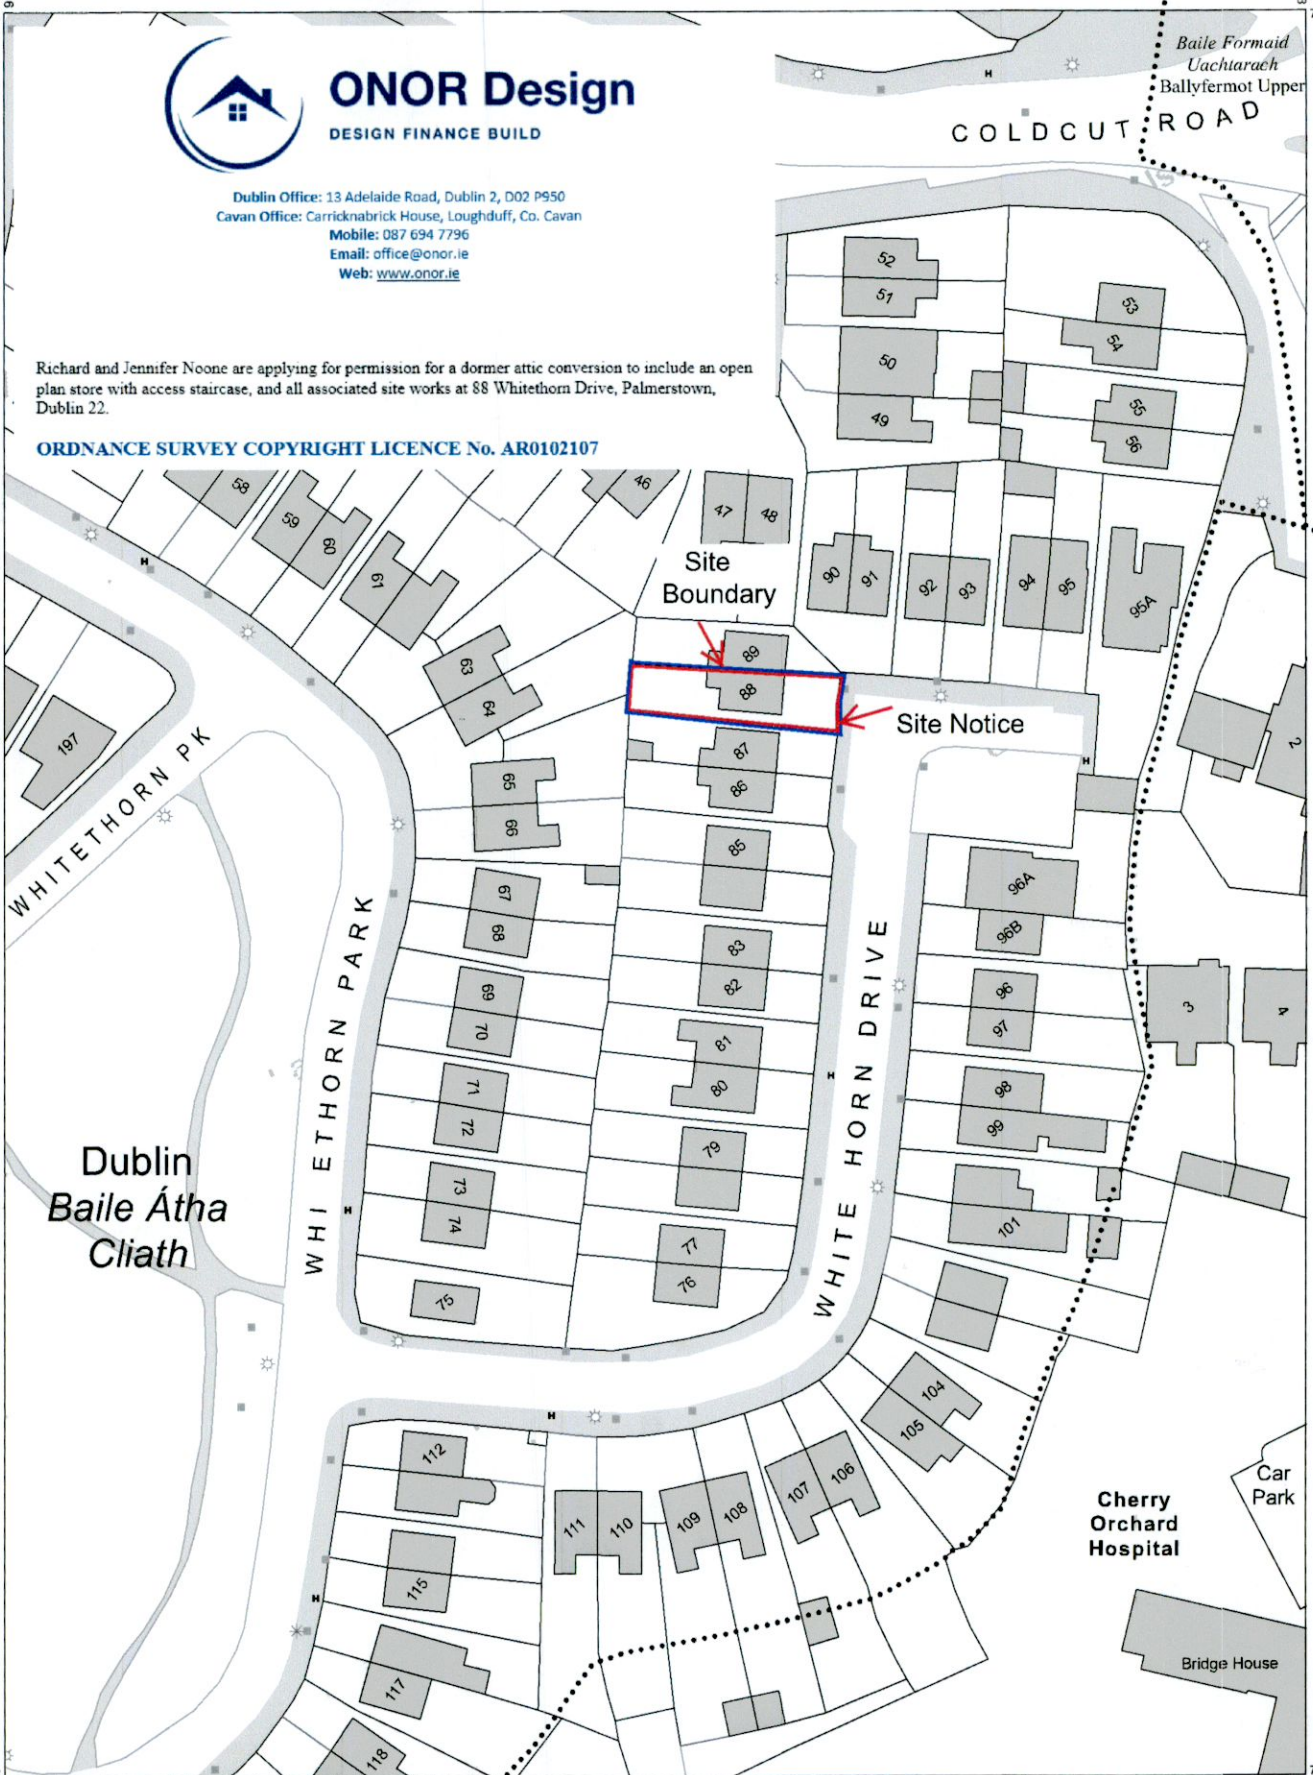

OUTPUT SCALE: 1:1,000



**COMPILED AND PUBLISHED BY:**  
 Ordnance Survey Ireland,  
 Phoenix Park,  
 Dublin 8,  
 Ireland.

All rights reserved. No part of this publication may be copied, reproduced or transmitted in any form or by any means without the prior written permission of the copyright owners.

Ordnance Survey maps never show legal property boundaries, nor do they show ownership of physical features.

© Suirbhéireacht Ordanáis Éireann, 2022  
 © Ordnance Survey Ireland, 2022  
 www.osi.ie/copyright

**CENTRE COORDINATES:**  
 ITM 707802,733939

**PUBLISHED:** 13/06/2022  
**MAP SERIES:** 1:1,000  
**ORDER NO.:** 50273861\_1  
**MAP SHEETS:** 3261-10  
 3261-15

**CAPTURE RESOLUTION:**  
 The map objects are only accurate to the resolution at which they were captured. Output scale is not indicative of data capture scale. Further information is available at: <http://www.osi.ie>; search 'Capture Resolution'  
**LEGEND:**  
<http://www.osi.ie>; search 'Large Scale Legend'

Unauthorised reproduction infringes Ordnance Survey Ireland and Government of Ireland copyright.

The representation on this map of a road, track or footpath is not evidence of the existence of a right of way.

